


**Legend: External Windows**

- W.E.00 External Window Unique Identification
- WT.00 External Window Type
- S.00 External Rooflight Unique Identification
- WT.00 External Rooflight Type

**Legend: External Doors**

- D.000 External Door Unique Identification
- DT.00 Door Type

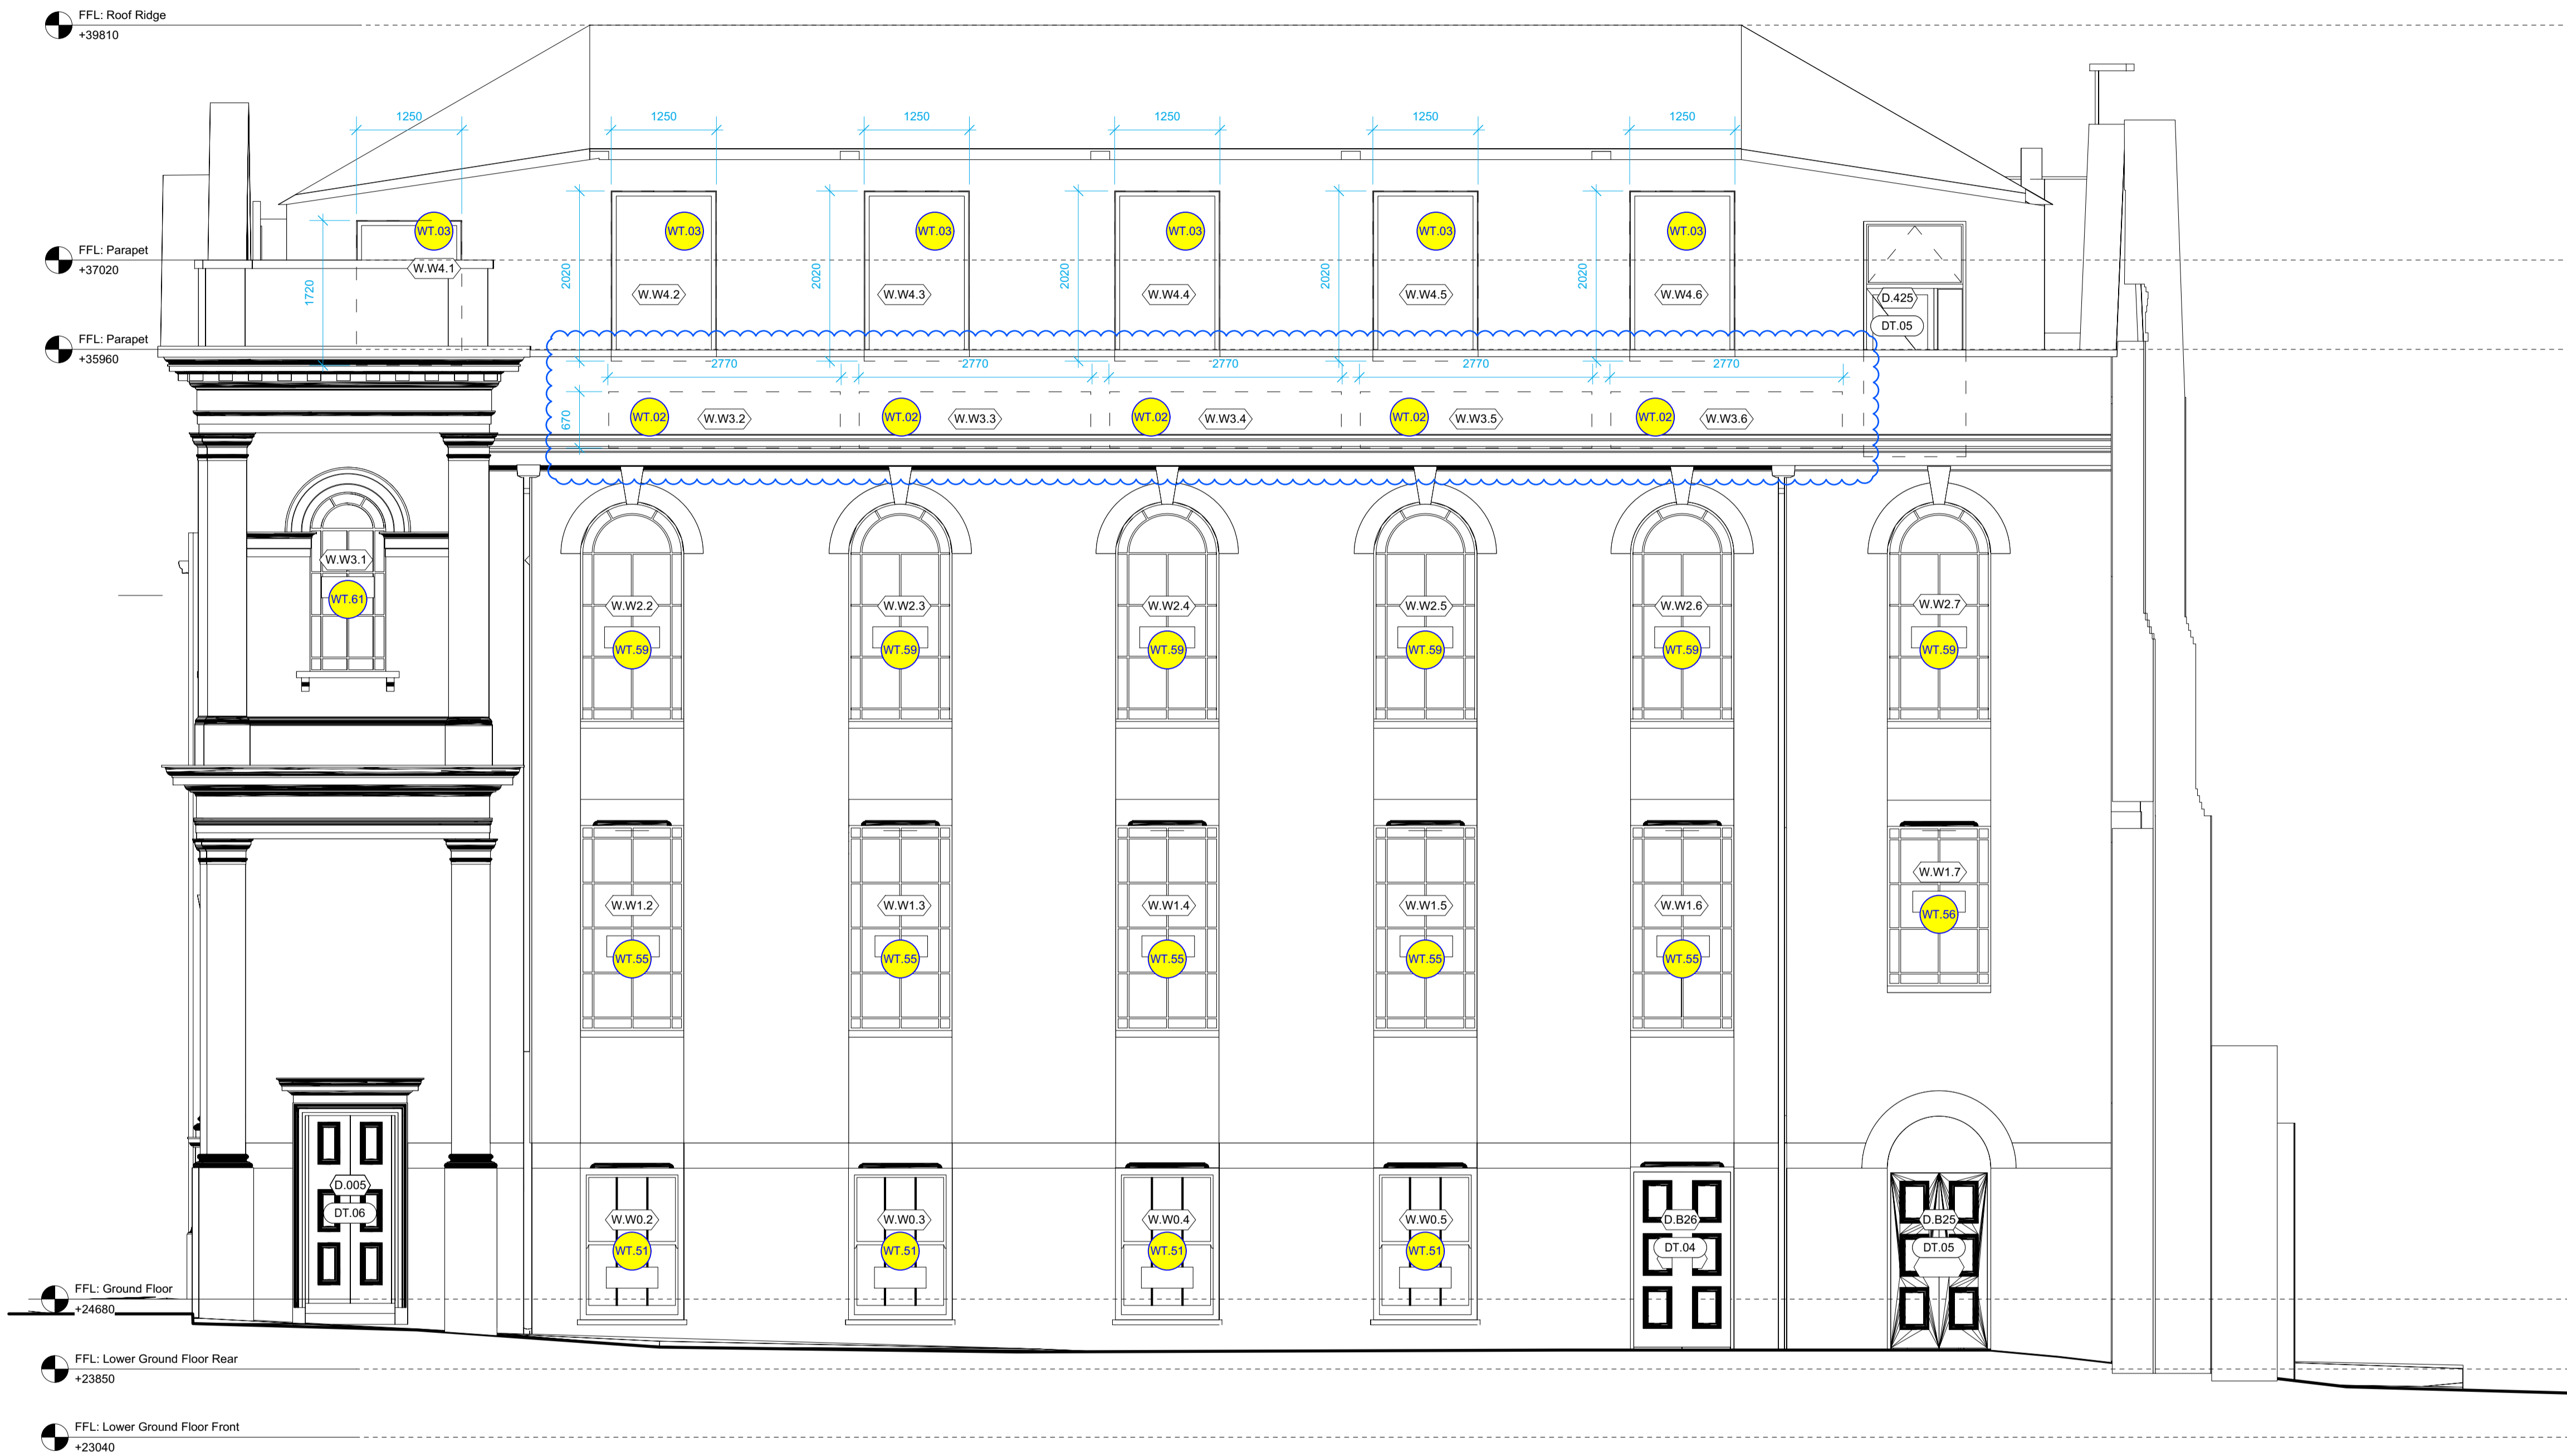

1 Proposed Side (West) Elevation  
Scale: 1:50

C 3	24/06/2021	Stage 5 Update
C 2	09/04/2021	Stage 5 Construction Issue
C 1	12/02/2021	Stage 5 Issue
REV.	DATE	COMMENT

NOTES  
Do not scale from this drawing. All dimensions to be confirmed on site. Architect to be informed of any discrepancies before any action is taken. This drawing is copyright © Manalo & White Ltd and should not be copied or reproduced without Manalo & White Ltd consent.

**Manalo & White**  
UNIT 301, METROPOLITAN WHARF BUILDING,  
70 WAPPING WALL, LONDON E1W 3SS  
T 020 7265 4345 E contact@manaloandwhite.co.uk

PROJECT  
**Wesley Camden Methodist Church**  
DRAWING  
**Windows and Doors: West Elevation**  
SCALE  
**1:50 @A1**  
STATUS  
**Stage 5**

JOB No.	PREFIX	VOLUME	LEVEL	TYPE	ROLE
1127	MWA	ZZ	EL	DR	A
DRAWING No.	REVISION				
04 3010	C 3				

DRAWING UPDATE:  
- Corrected window dim.s for W.W3.2 - W.E3.6.