


Legend: External Windows

- W.E.00 External Window Unique Identification WT.00 External Window Type
- S.00 External Rooflight Unique Identification WT.00 External Rooflight Type

Legend: External Doors

- D.000 External Door Unique Identification DT.00 Door Type

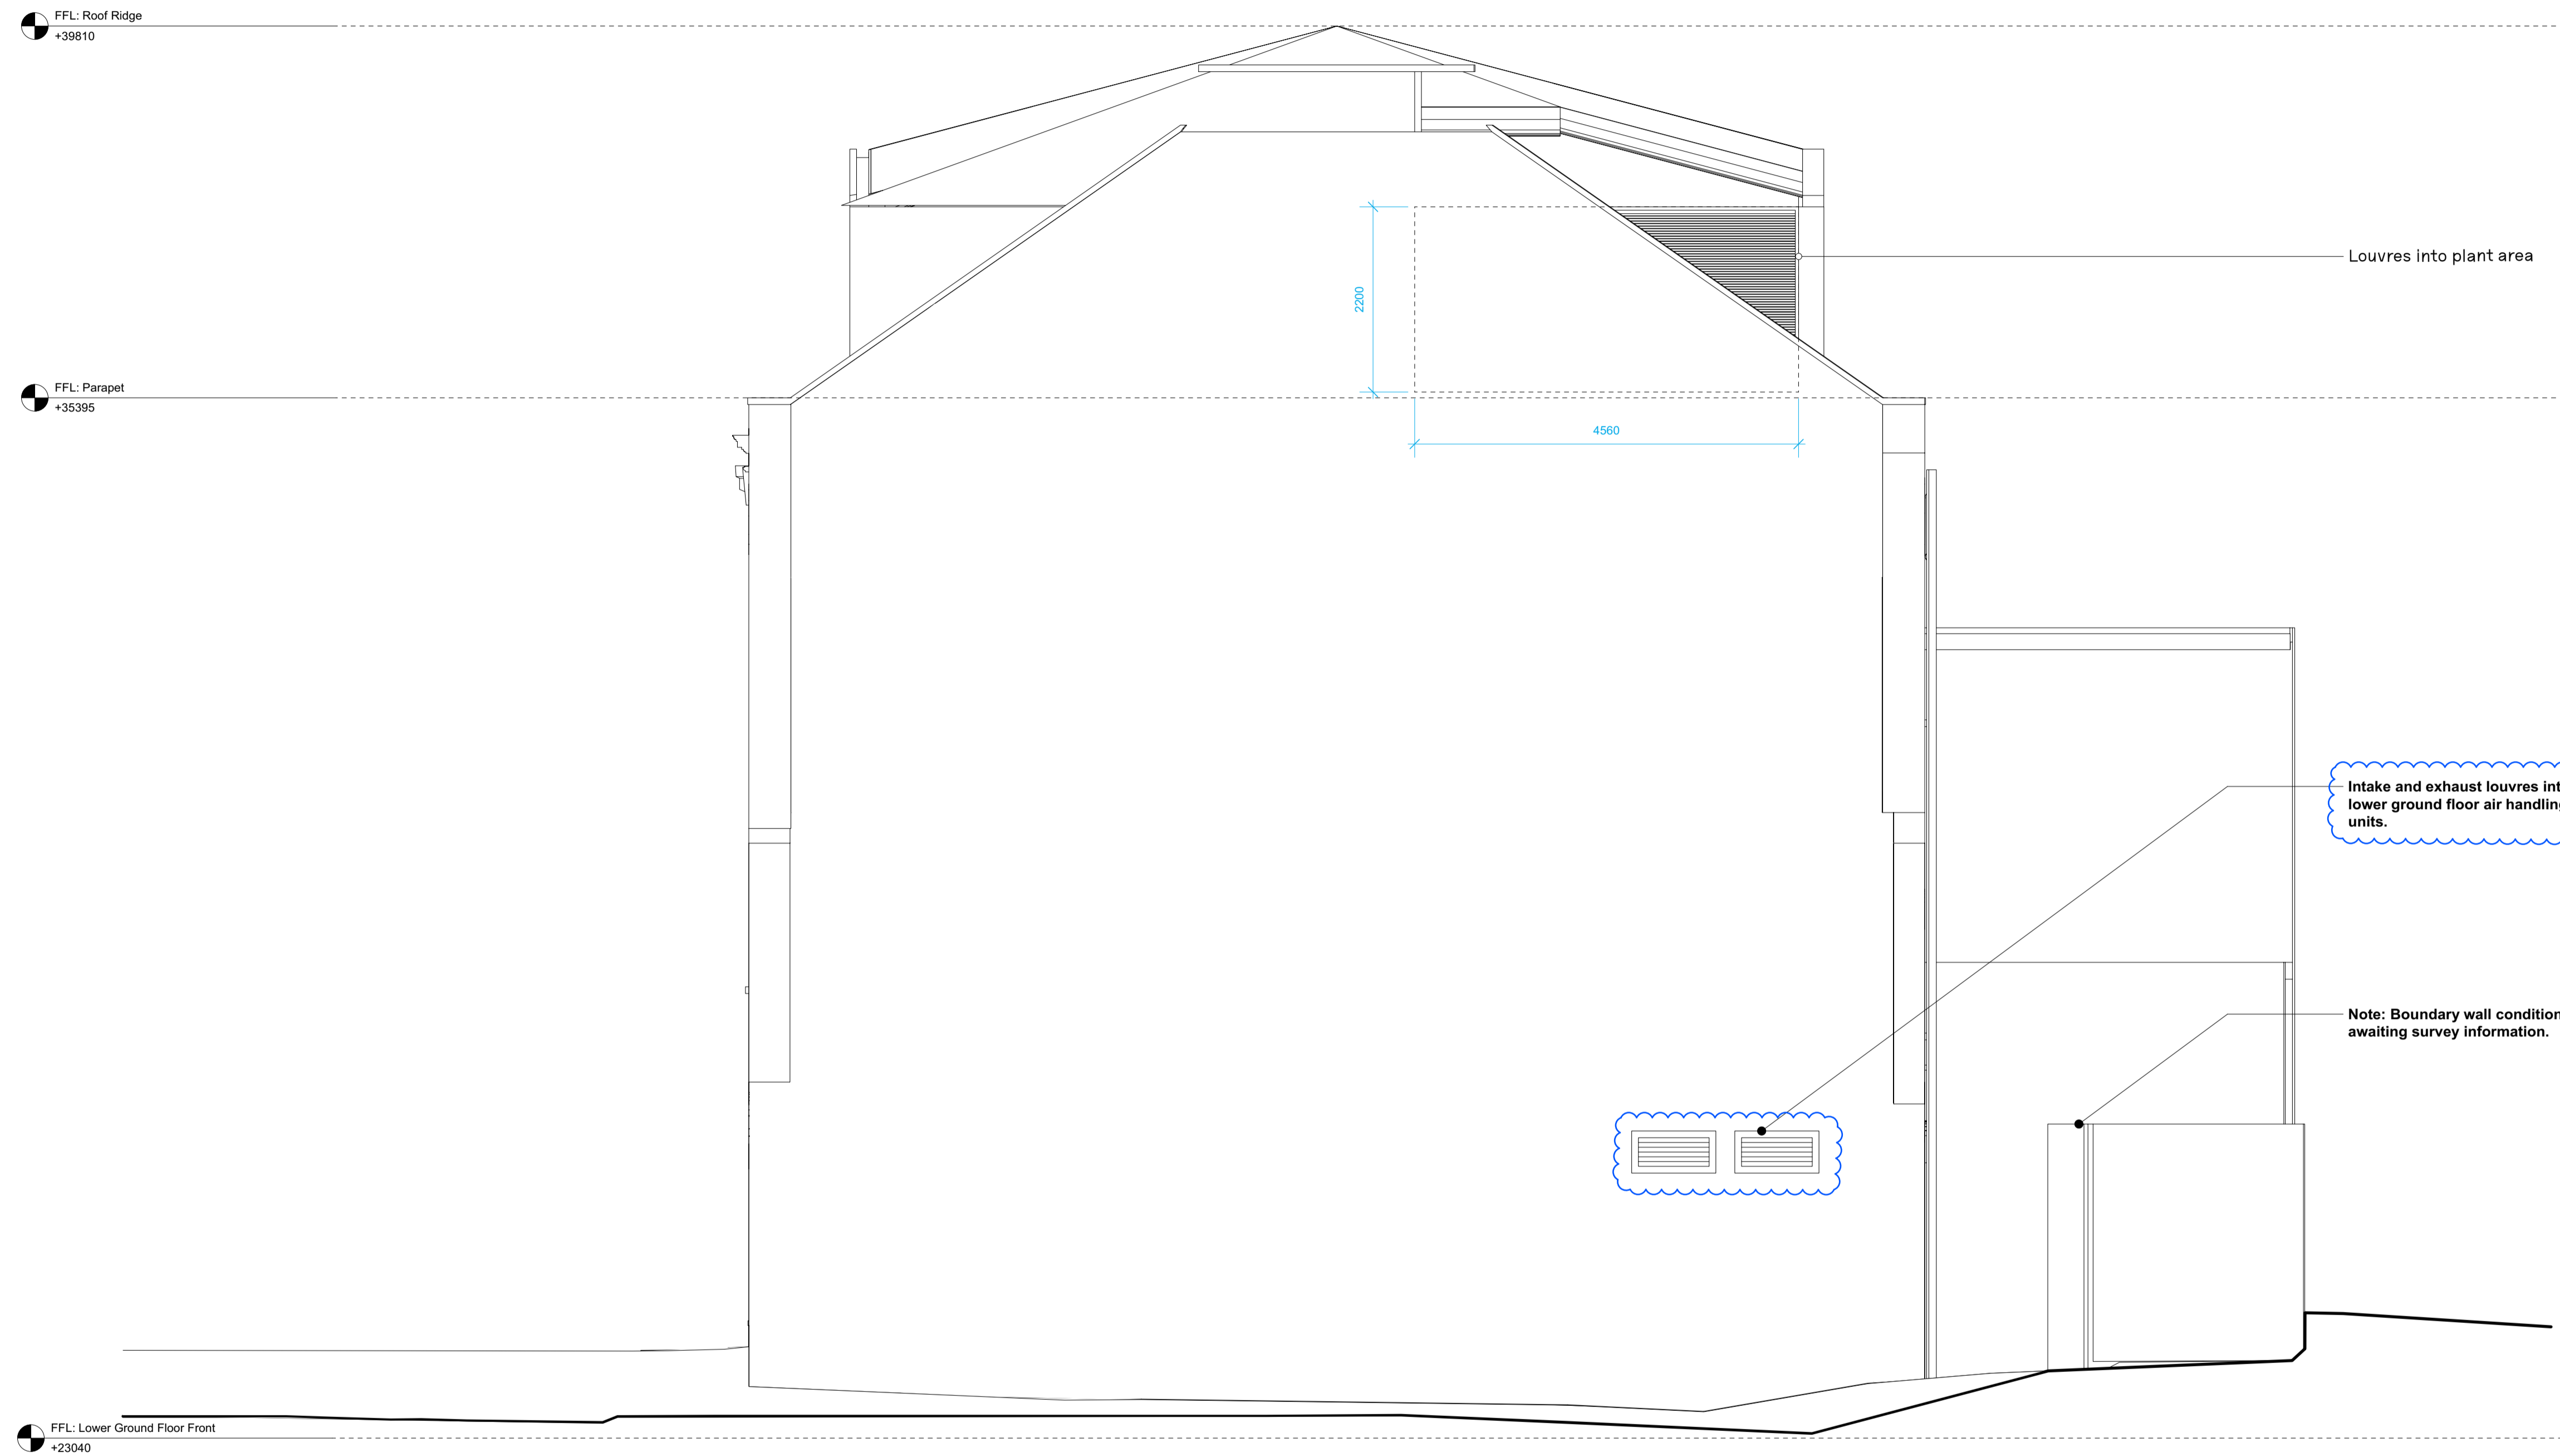

1 Proposed Rear (South) Elevation
Scale: 1:50

REV.	DATE	COMMENT
C 3	27/08/2021	LGR louvres added
C 2	09/04/2021	Stage 5 Construction Issue
C 1	12/02/2021	Stage 5 Issue

NOTES
Do not scale from this drawing. All dimensions to be confirmed on site. Architect to be informed of any discrepancies before any action is taken. This drawing is copyright © Manalo & White Ltd and should not be copied or reproduced without Manalo & White Ltd consent.

Manalo & White
UNIT 301, METROPOLITAN WHARF BUILDING,
79 WAPPING WALL, LONDON E1W 3SS
T: 020 7360 4848 E:
contact@manaloandwhite.co.uk

PROJECT
Wesley Camden Methodist Church
DRAWING
Windows and Doors: South Elevation
1:50 @A1
STATUS
Stage 5

JOB No.	PREFIX	VOLUME	LEVEL	TYPE	ROLE
1127	MWA	ZZ	EL	DR	A

DRAWING No. REVISION
04 3009 **C 3**