



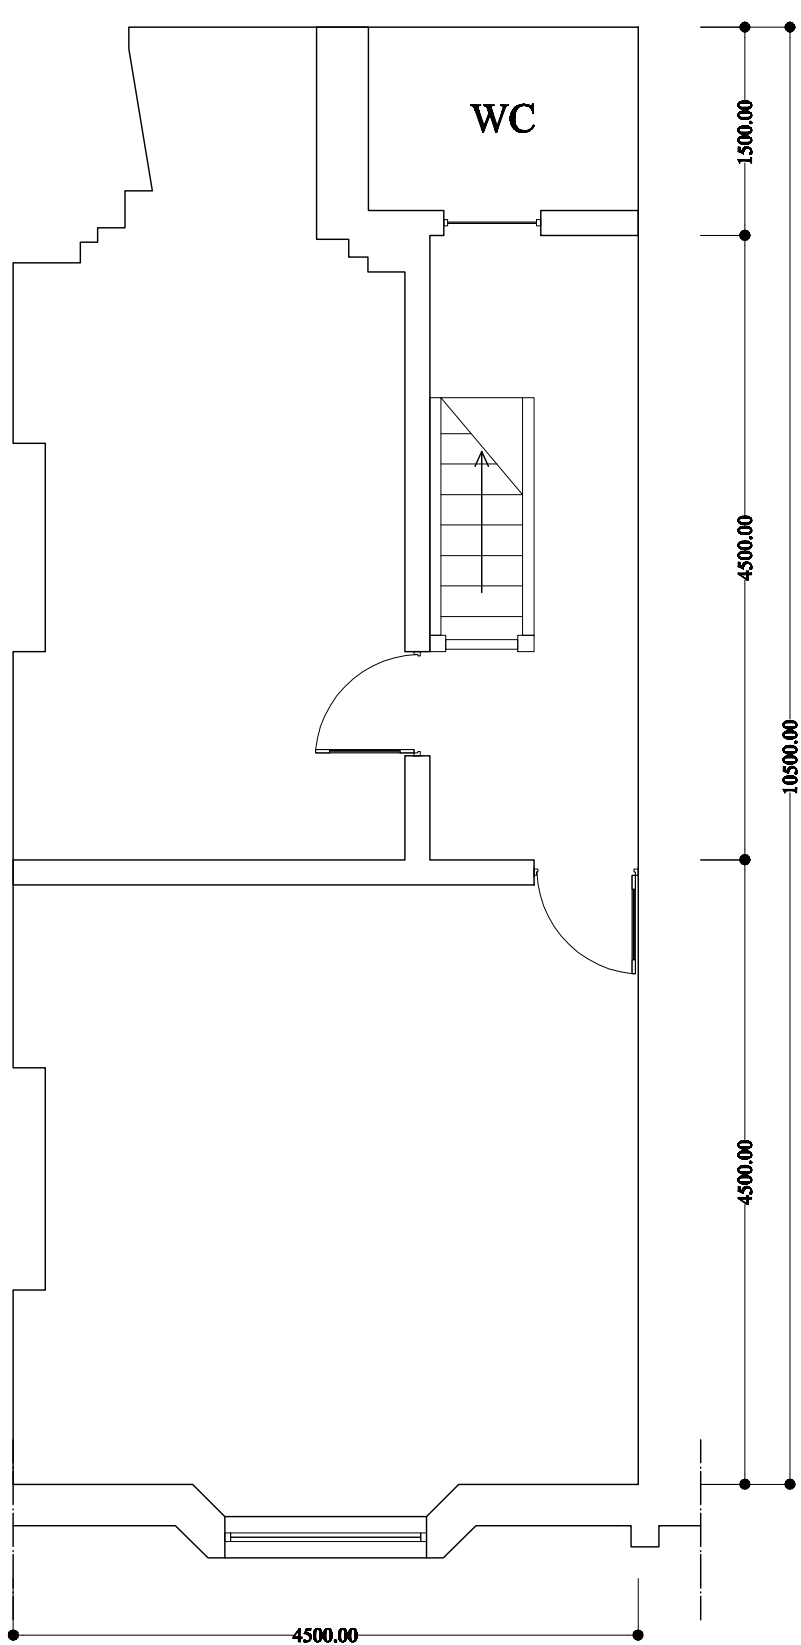


**Basement Floor Plan**  
Scale 1 : 50

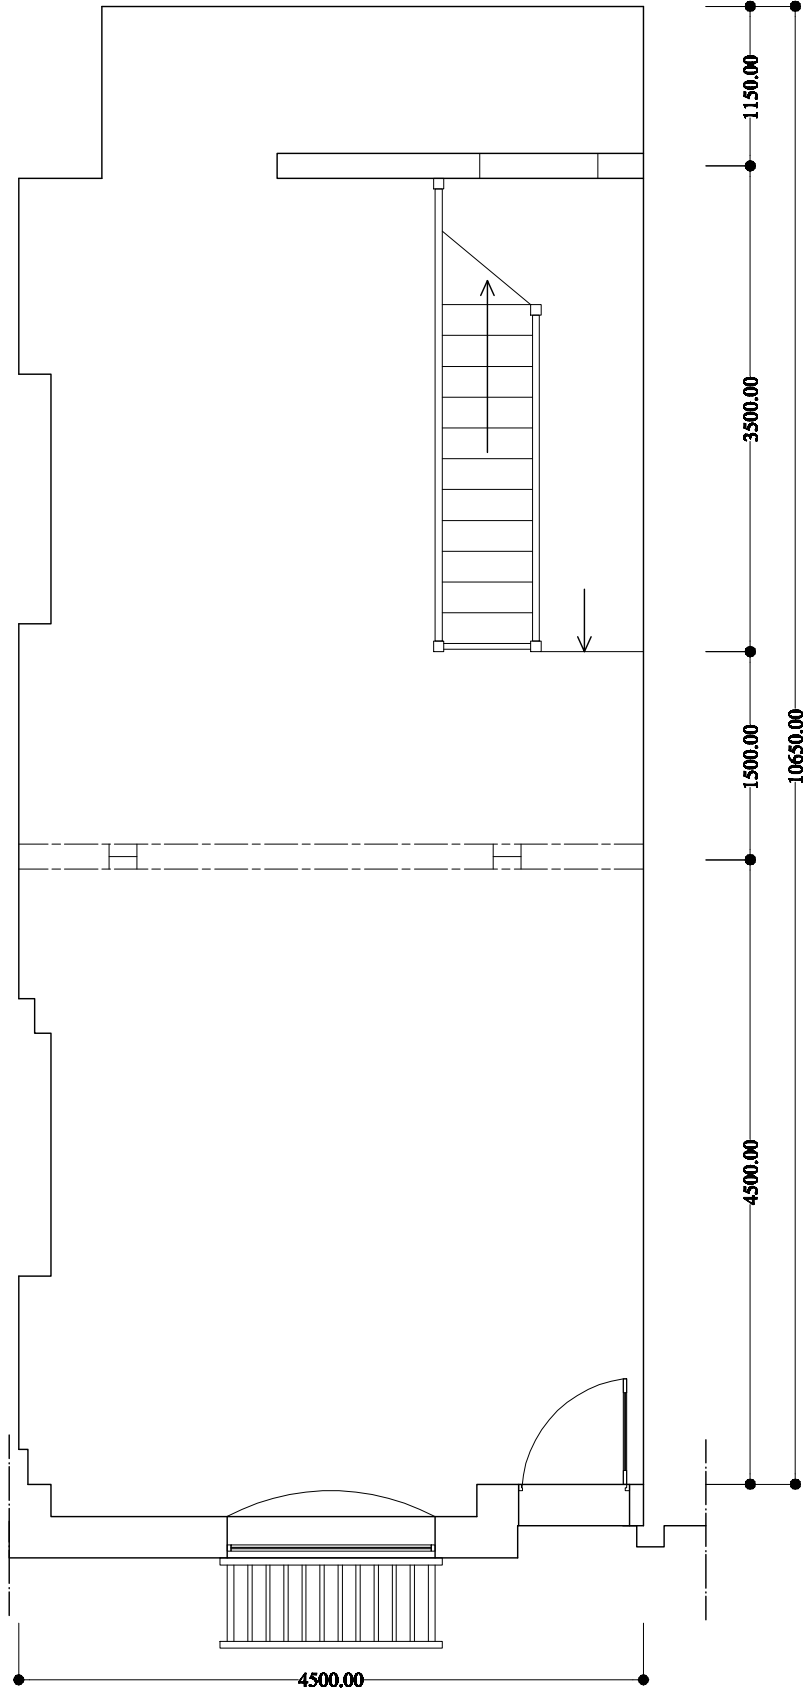



**Ground Floor Plan**  
Scale 1 : 50

|               |                               |
|---------------|-------------------------------|
| Drawing No    | 1                             |
| Drawing Title | Existing Floor Plans          |
| Address       | 36 Earlham Street London WC2H |

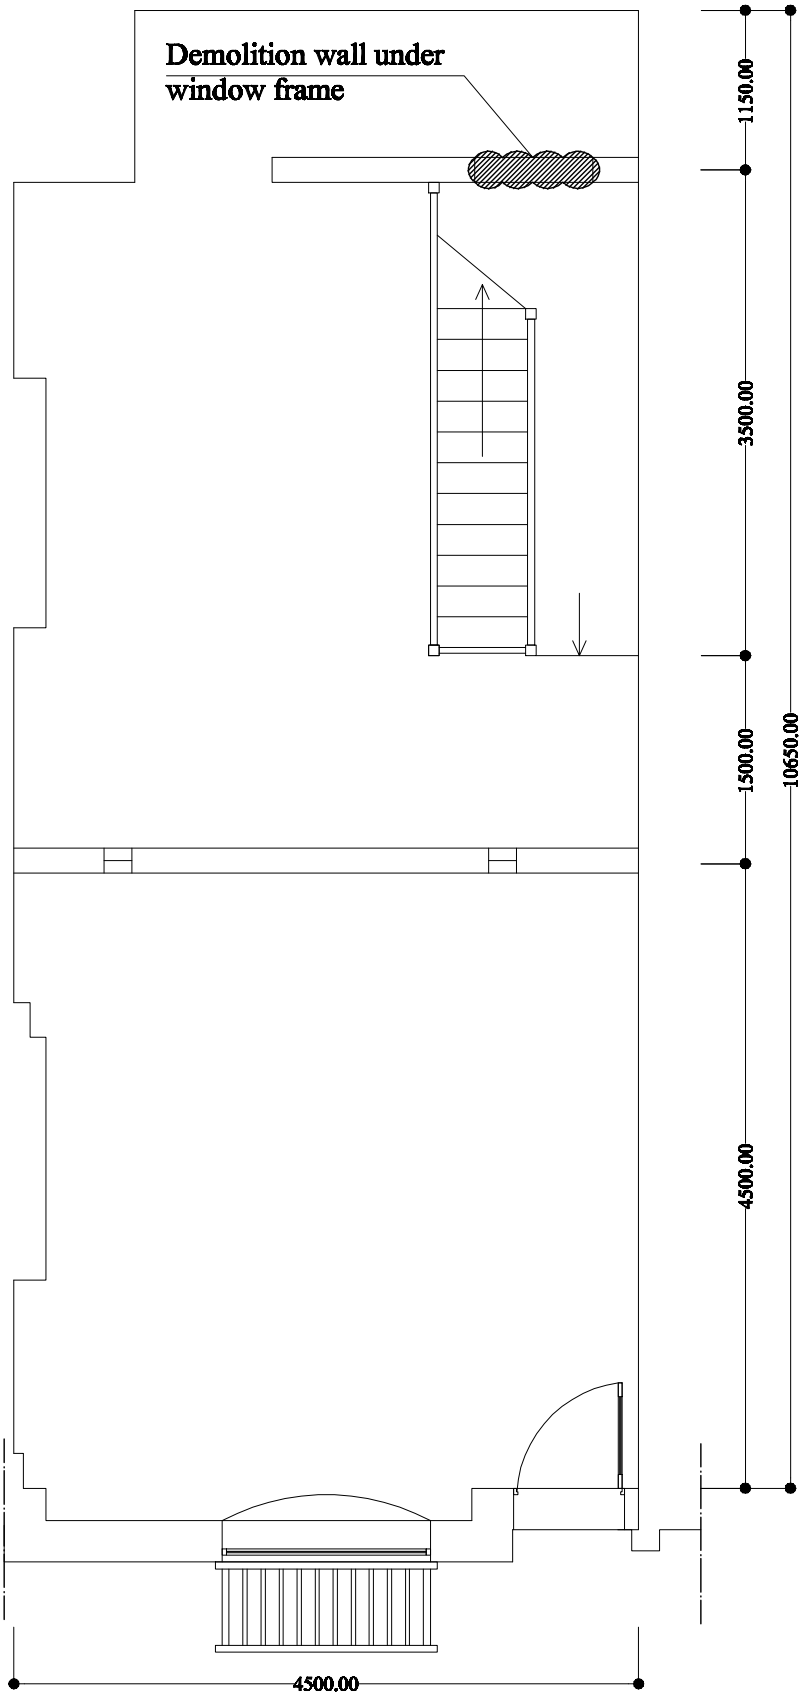

 **Ground Floor Plan (Demolition Wall Plan)**  
**Scale 1 : 50**

|               |                               |
|---------------|-------------------------------|
| Drawing No    | 2                             |
| Drawing Title | Demolition Wall Plan          |
| Address       | 36 Earlham Street London WC2H |

 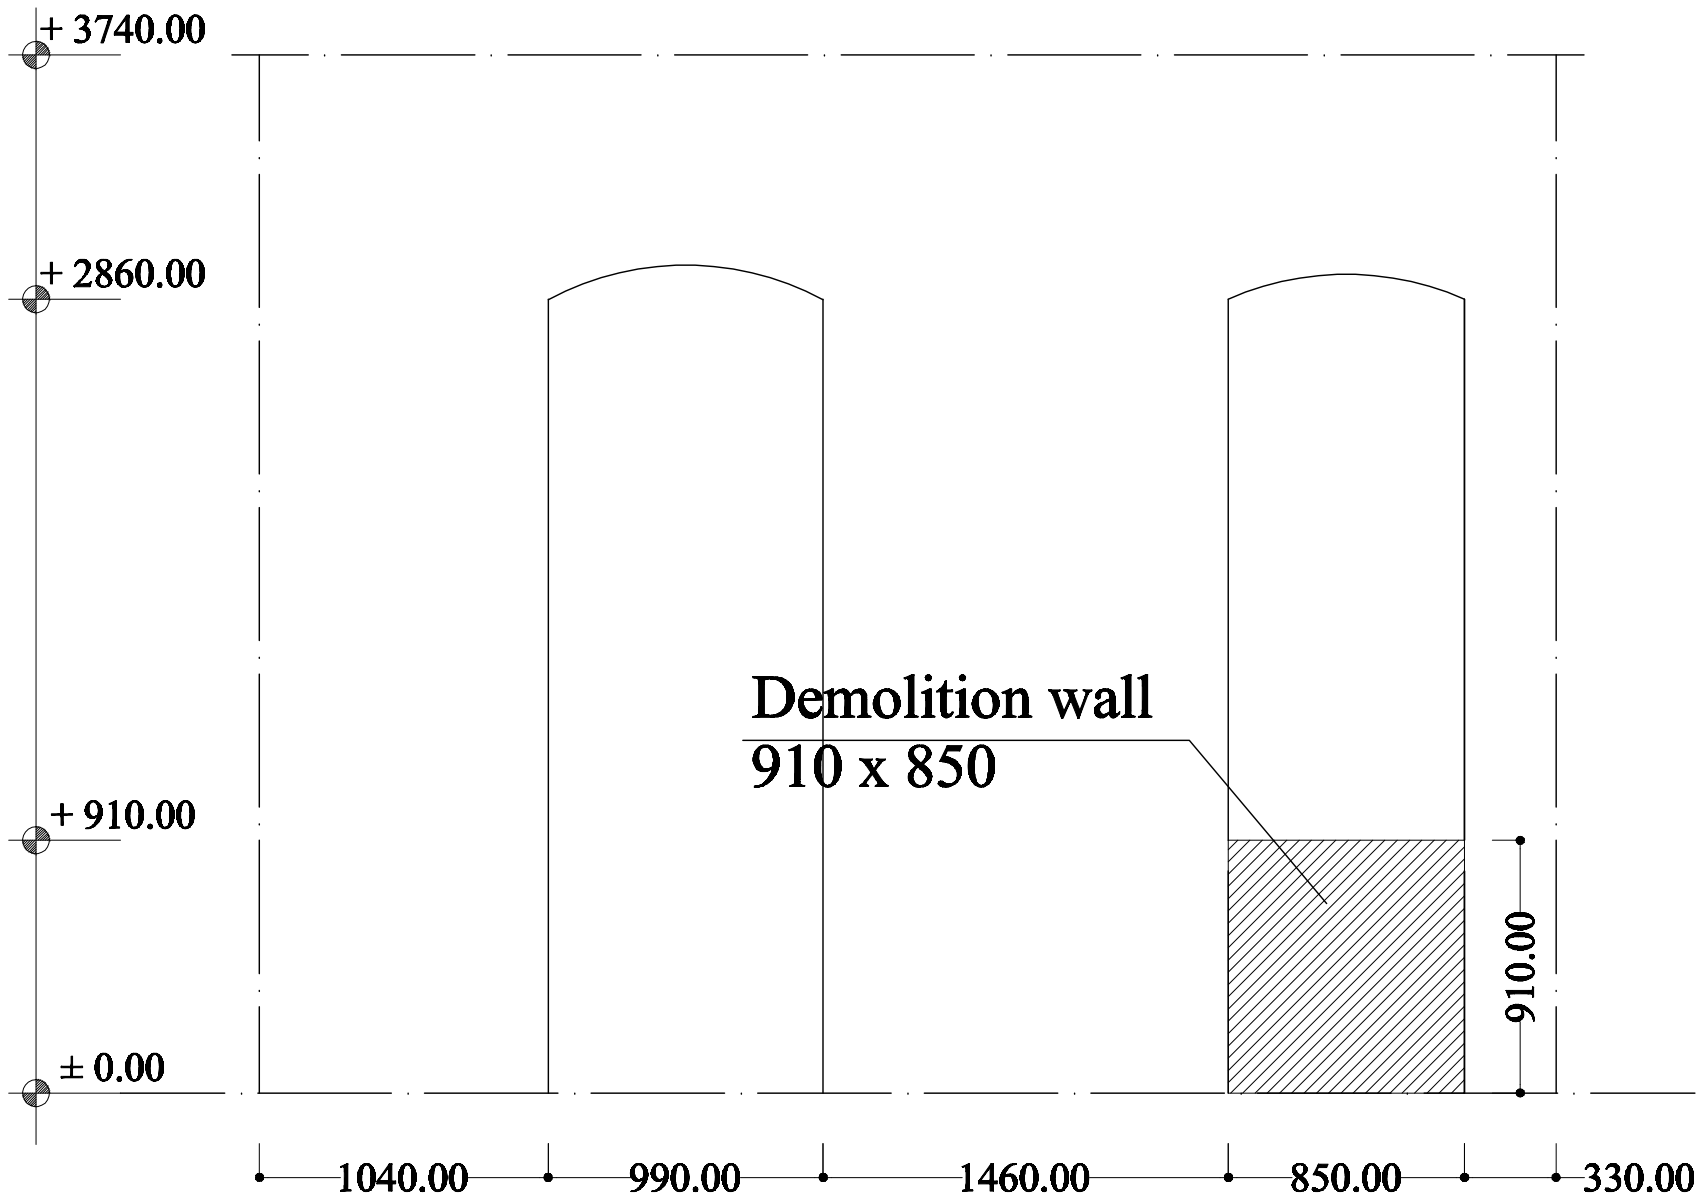


Ground Floor Demolition Wall Elevation  
Scale 1 : 50

|               |                                        |
|---------------|----------------------------------------|
| Drawing No    | 3                                      |
| Drawing Title | Ground Floor Demolition Wall Elevation |
| Address       | 36 Earlham Street London WC2H          |


Legend


|                                                                                     |                          |
|-------------------------------------------------------------------------------------|--------------------------|
|  | Air Vent Inlet           |
|  | Air Inlet Pipe Ø 150 mm  |
|  | Sewerage Pipe            |
|  | Hot Water Pipe           |
|  | Air Outlet Pipe Ø 150 mm |
|  | Water Supply Pipe        |
|  | Cold Water Pipe          |

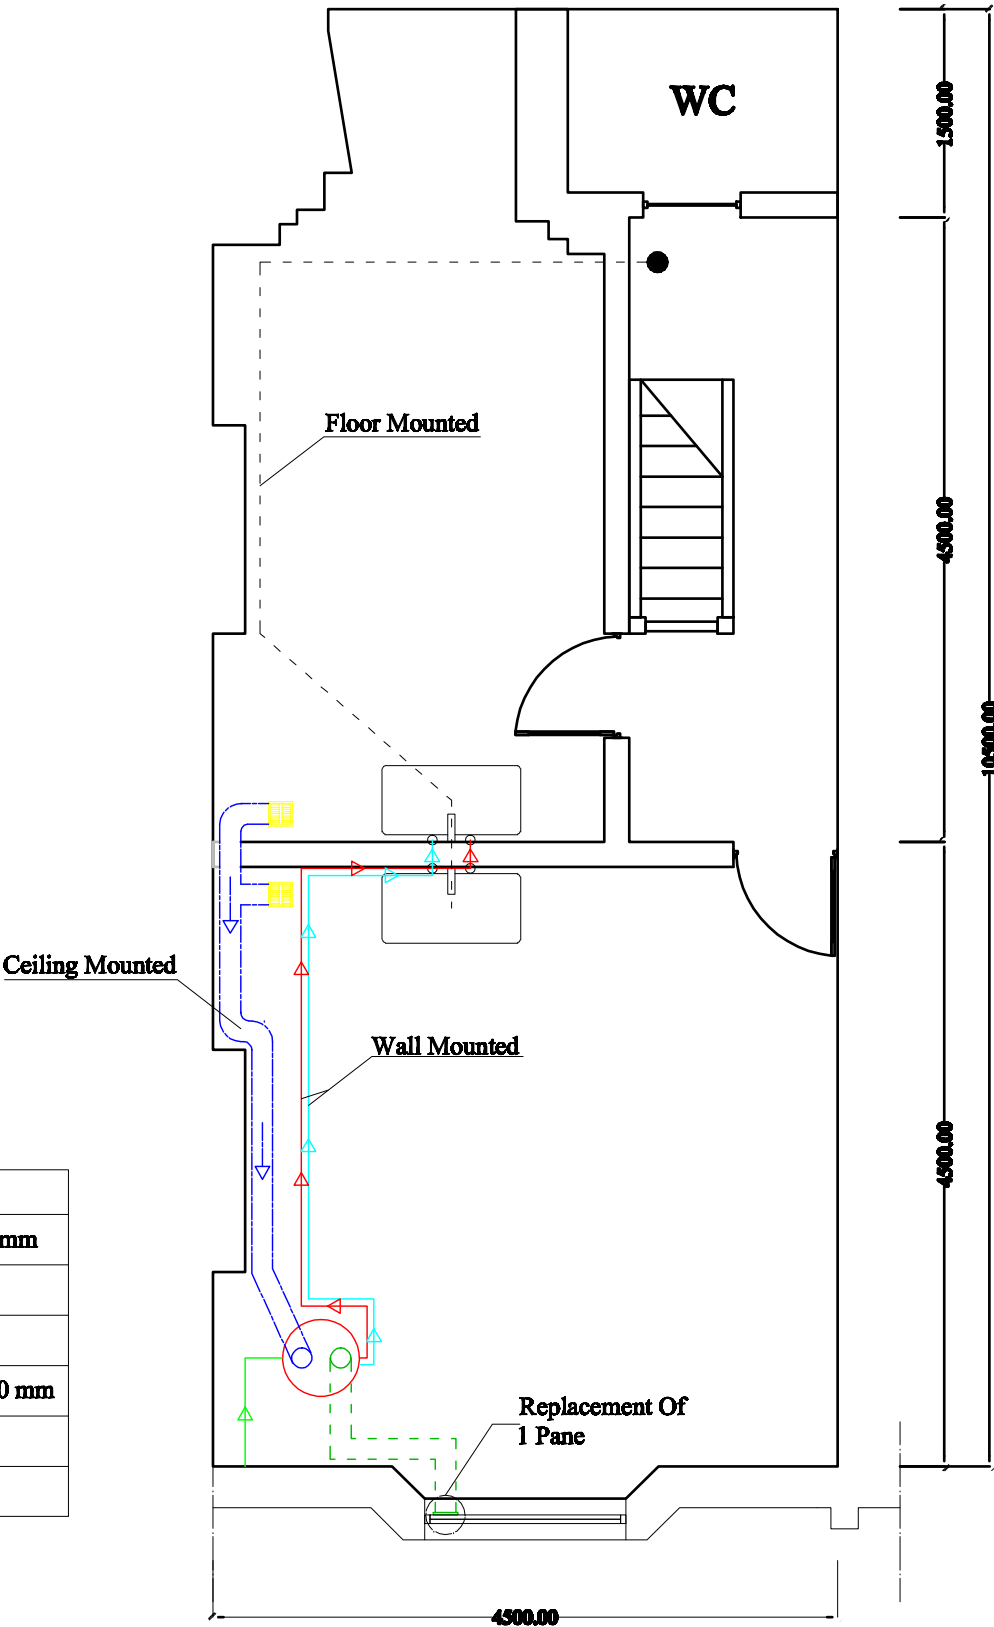

 **Hot Water System (Basemant)**  
**Scale 1 : 50**

|               |                               |
|---------------|-------------------------------|
| Drawing No    | 4                             |
| Drawing Title | Basement Floor Proposed       |
| Address       | 36 Earlham Street London WC2H |

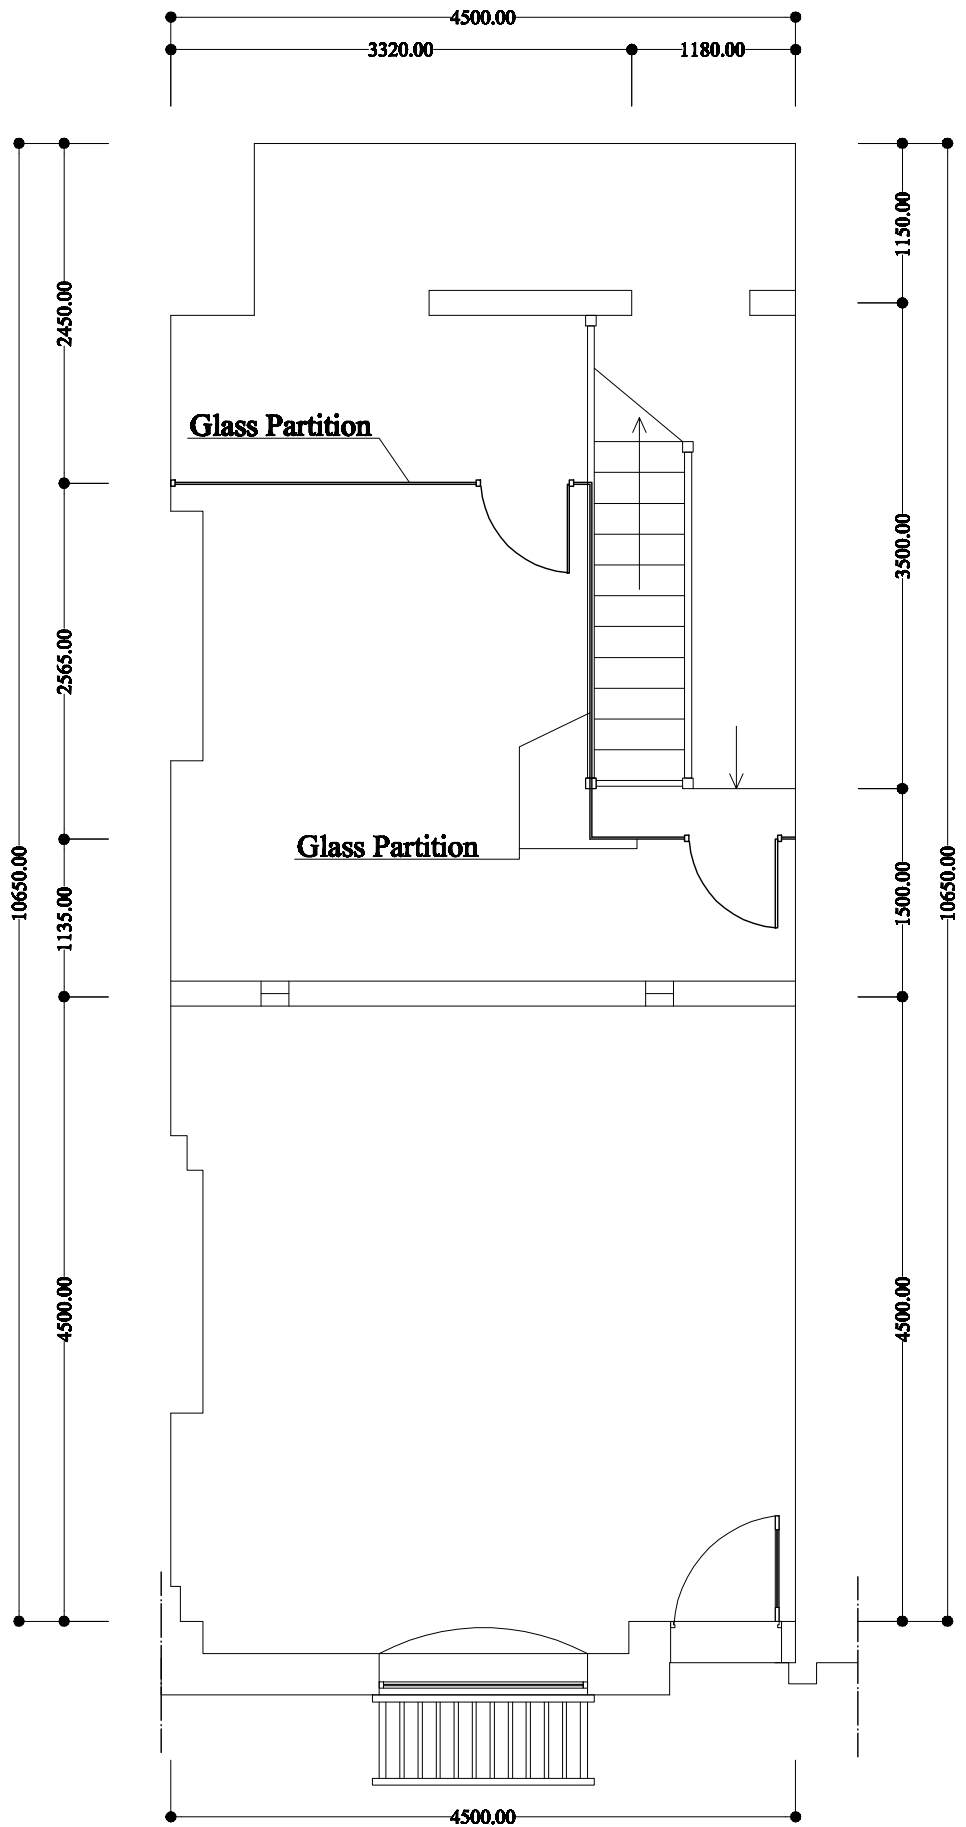

  **Ground Floor Proposed**  
**Scale 1 : 50**

|               |                               |
|---------------|-------------------------------|
| Drawing No    | 5                             |
| Drawing Title | Ground Floor Proposed         |
| Address       | 36 Earlham Street London WC2H |


Removed, Replaced  
with perspex

60  
45  
590  
40  
590  
45  
60



60 40 300 30 300 30 300 30 300 40 60

Removed,  
Replaced with  
perspex

60 1370 60

  **Details Window**  
**Scale 1 : 25**

|               |                                           |
|---------------|-------------------------------------------|
| Drawing No    | 6                                         |
| Drawing Title | Window Pane Replacement<br>Basemant Floor |
| Address       | 36 Earlham Street London WC2H             |

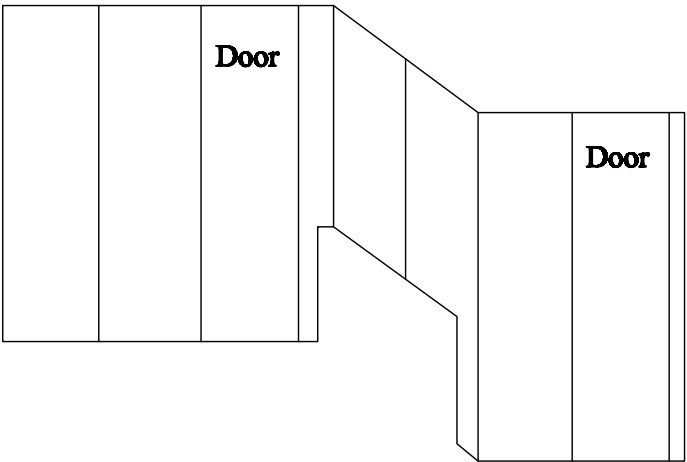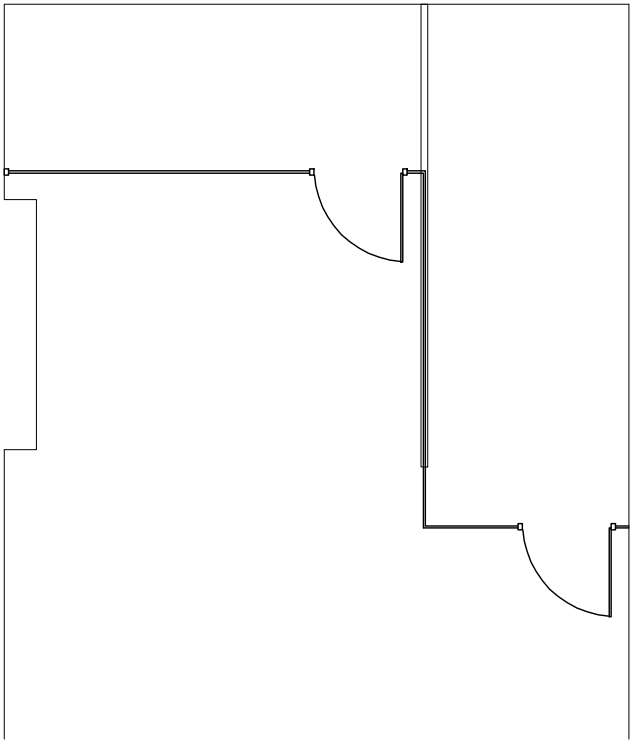

**GROUND FLOOR GLASS WALL ELEVATION**  
**NOT TO SCALE**

|               |                                        |
|---------------|----------------------------------------|
| Drawing No    | 7                                      |
| Drawing Title | Ground Floor Glass Partition Elevation |
| Address       | 36 Earlham Street London WC2H          |