



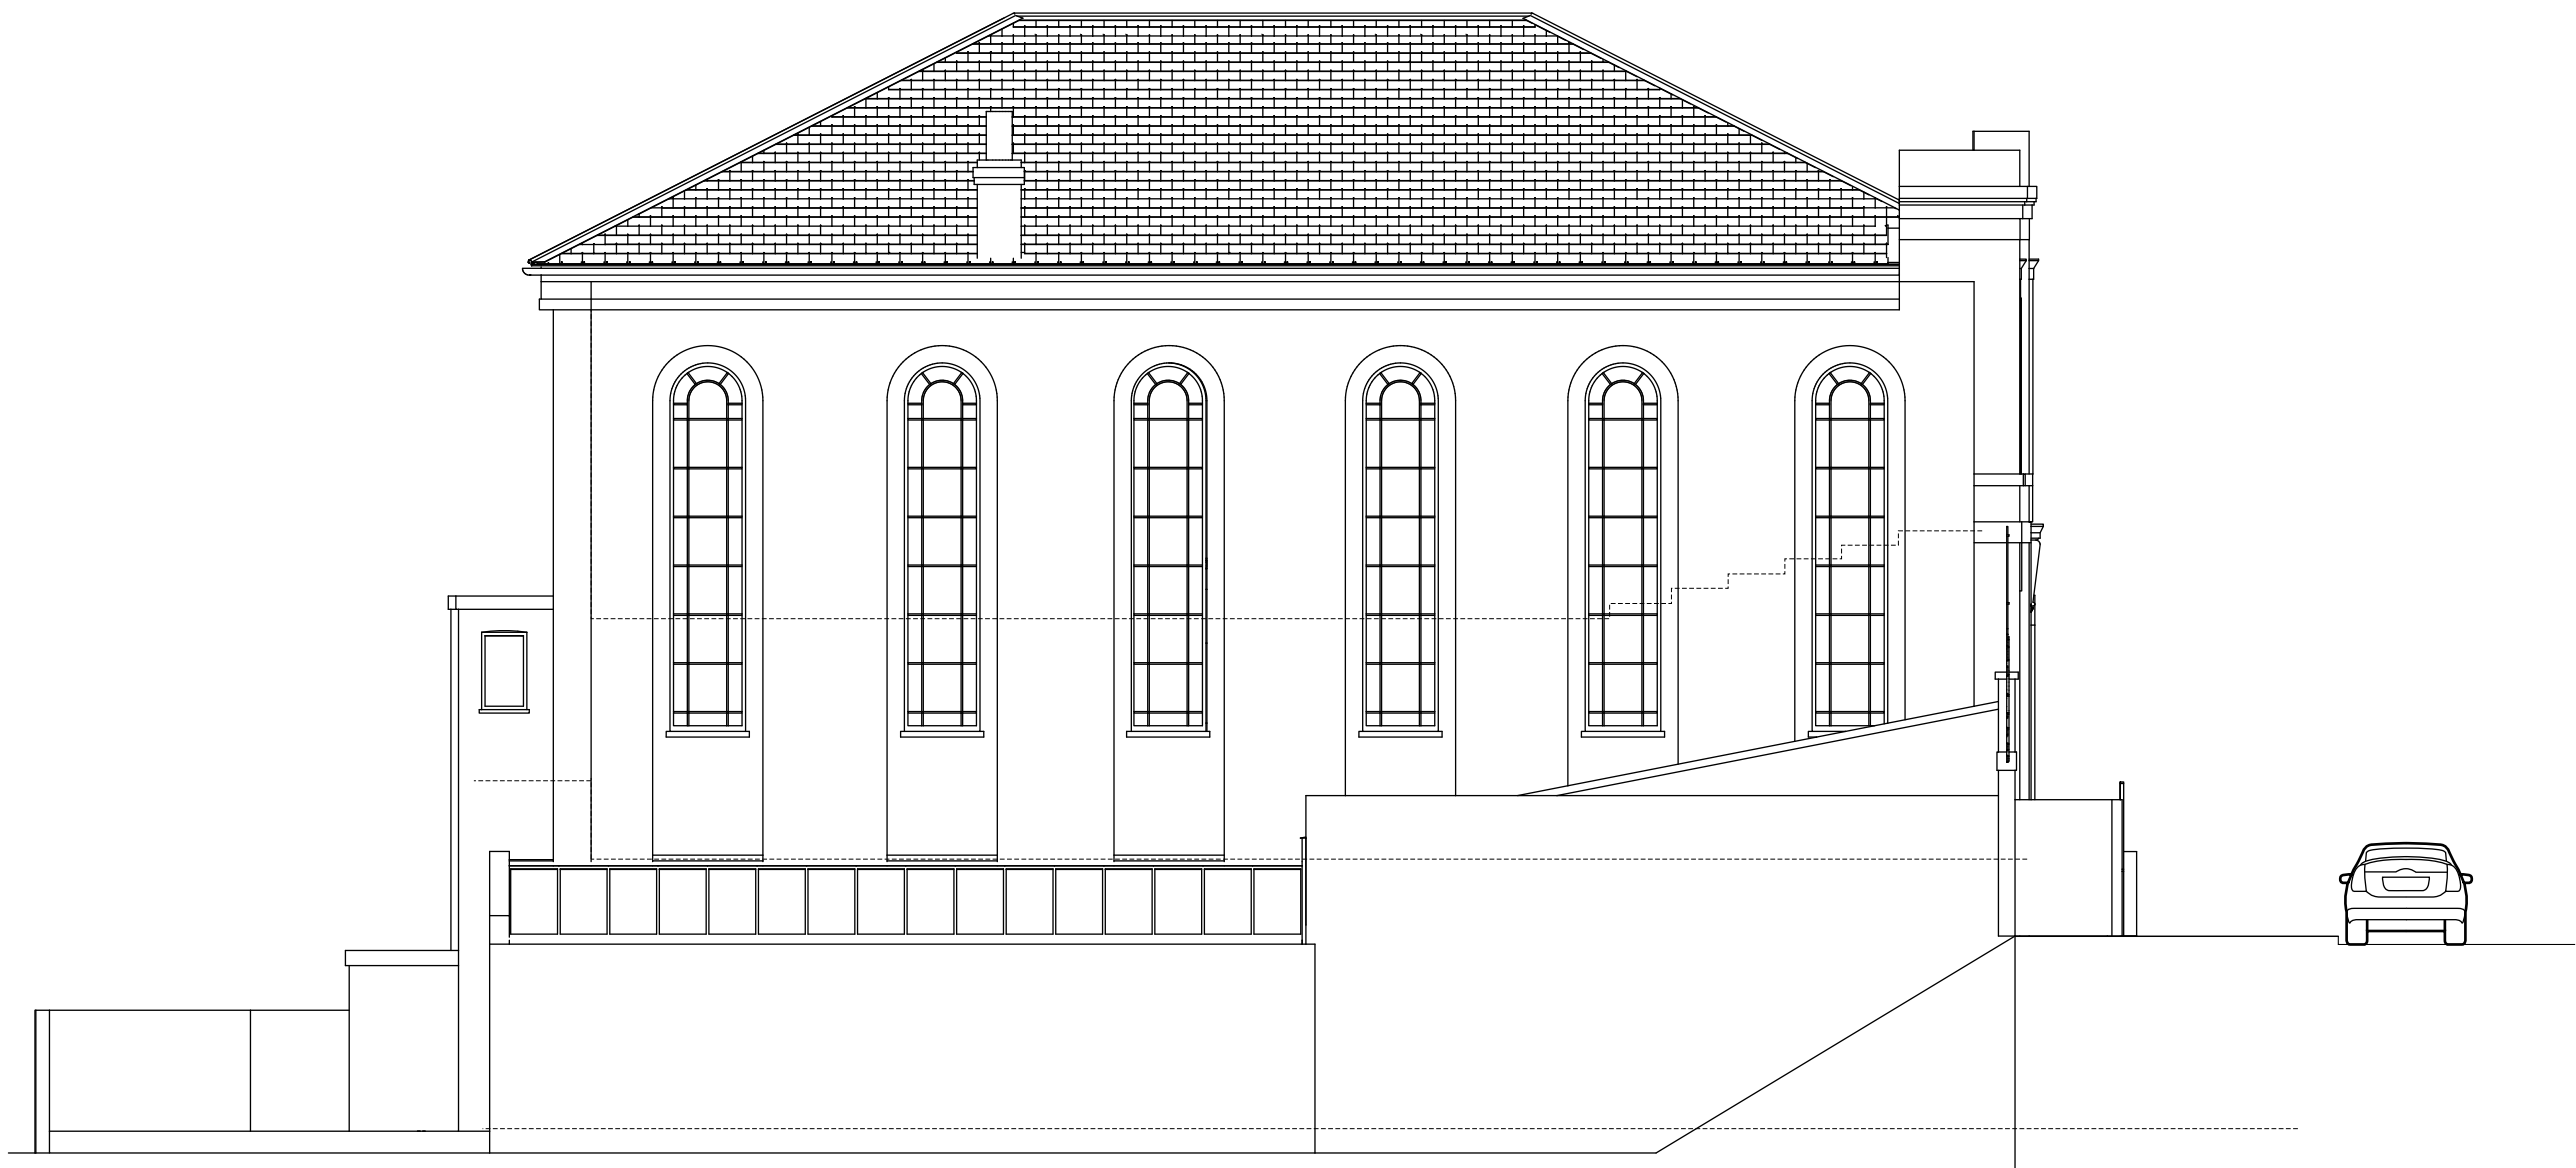


North Elevation - Existing

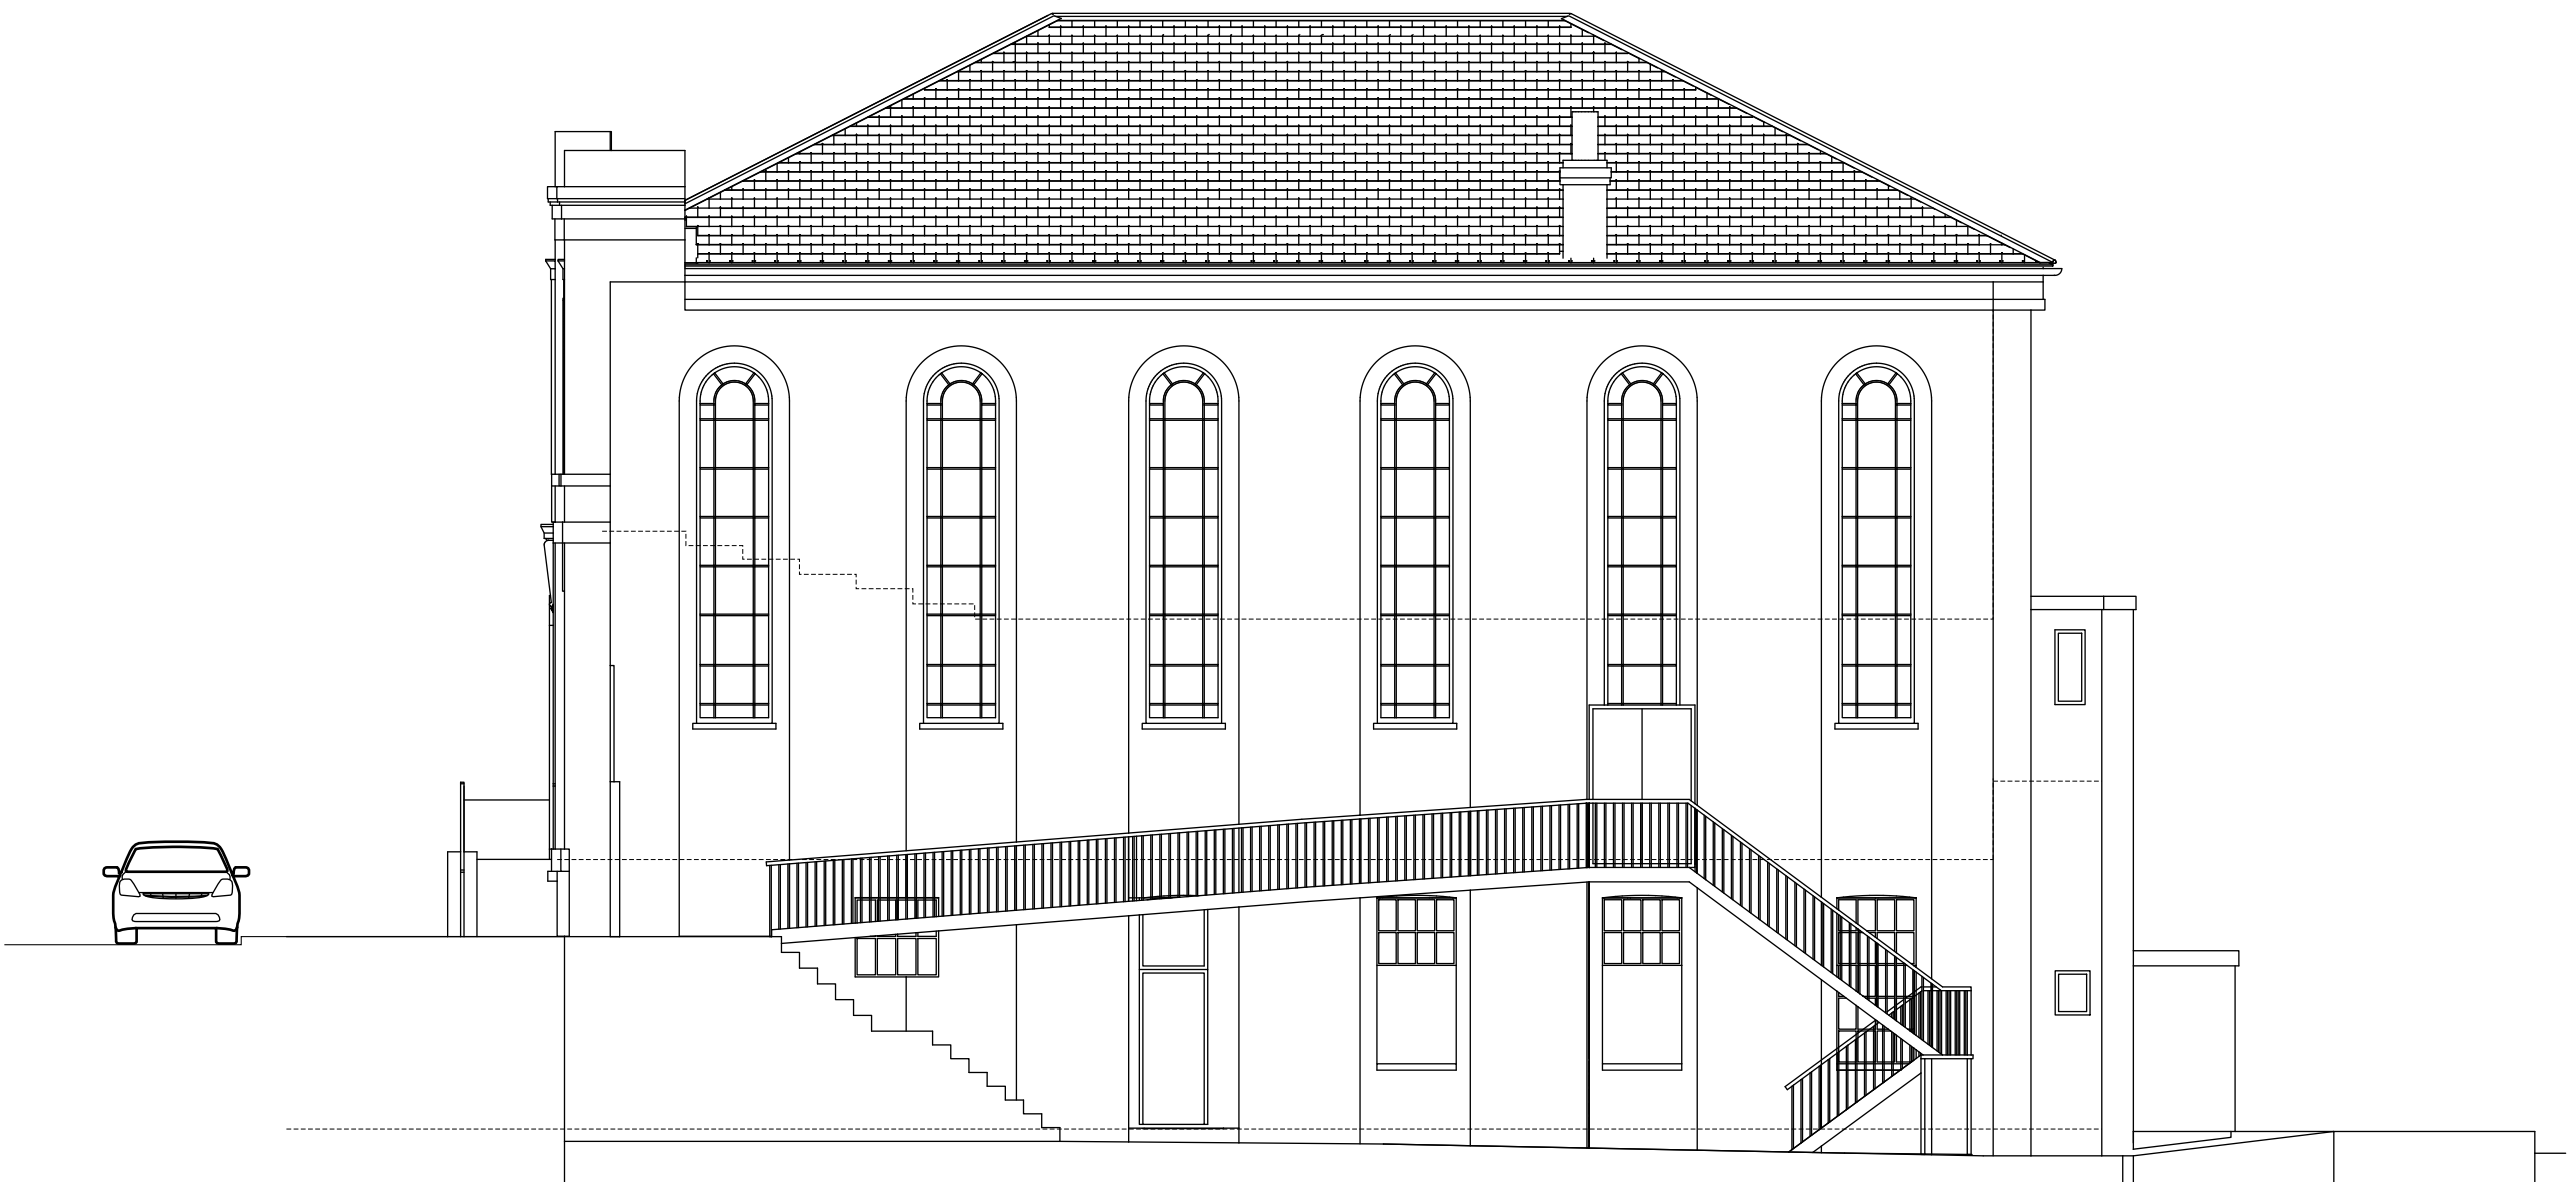


South Elevation - Existing




West Elevation - Existing

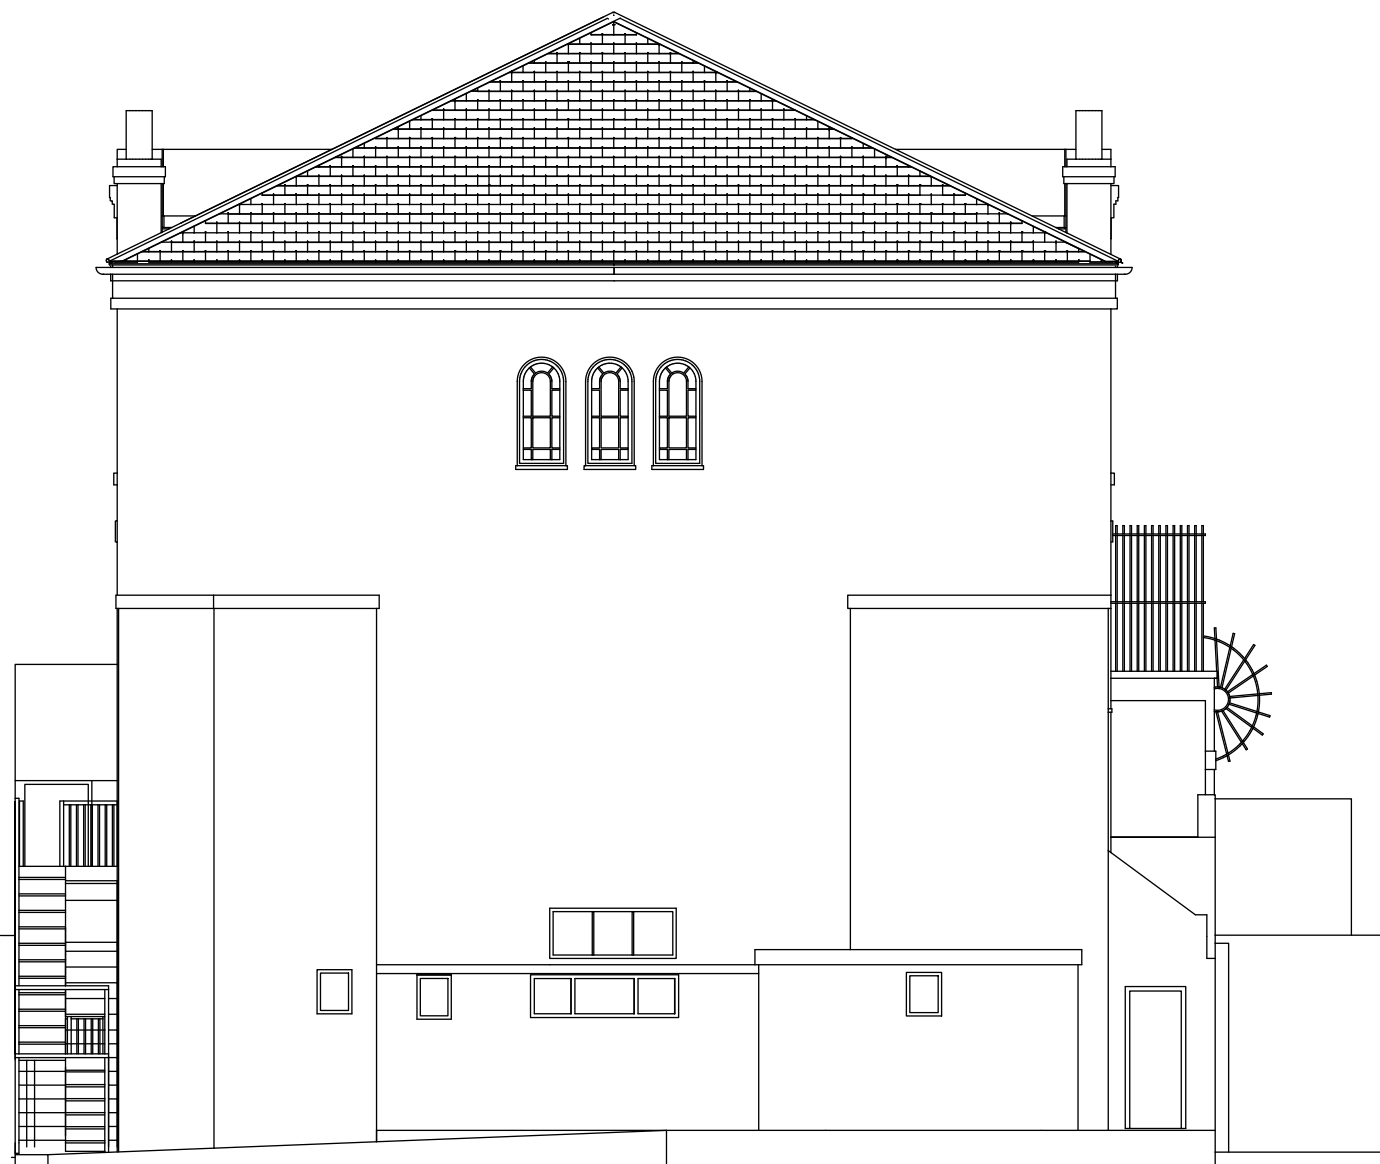


East Elevation - Existing

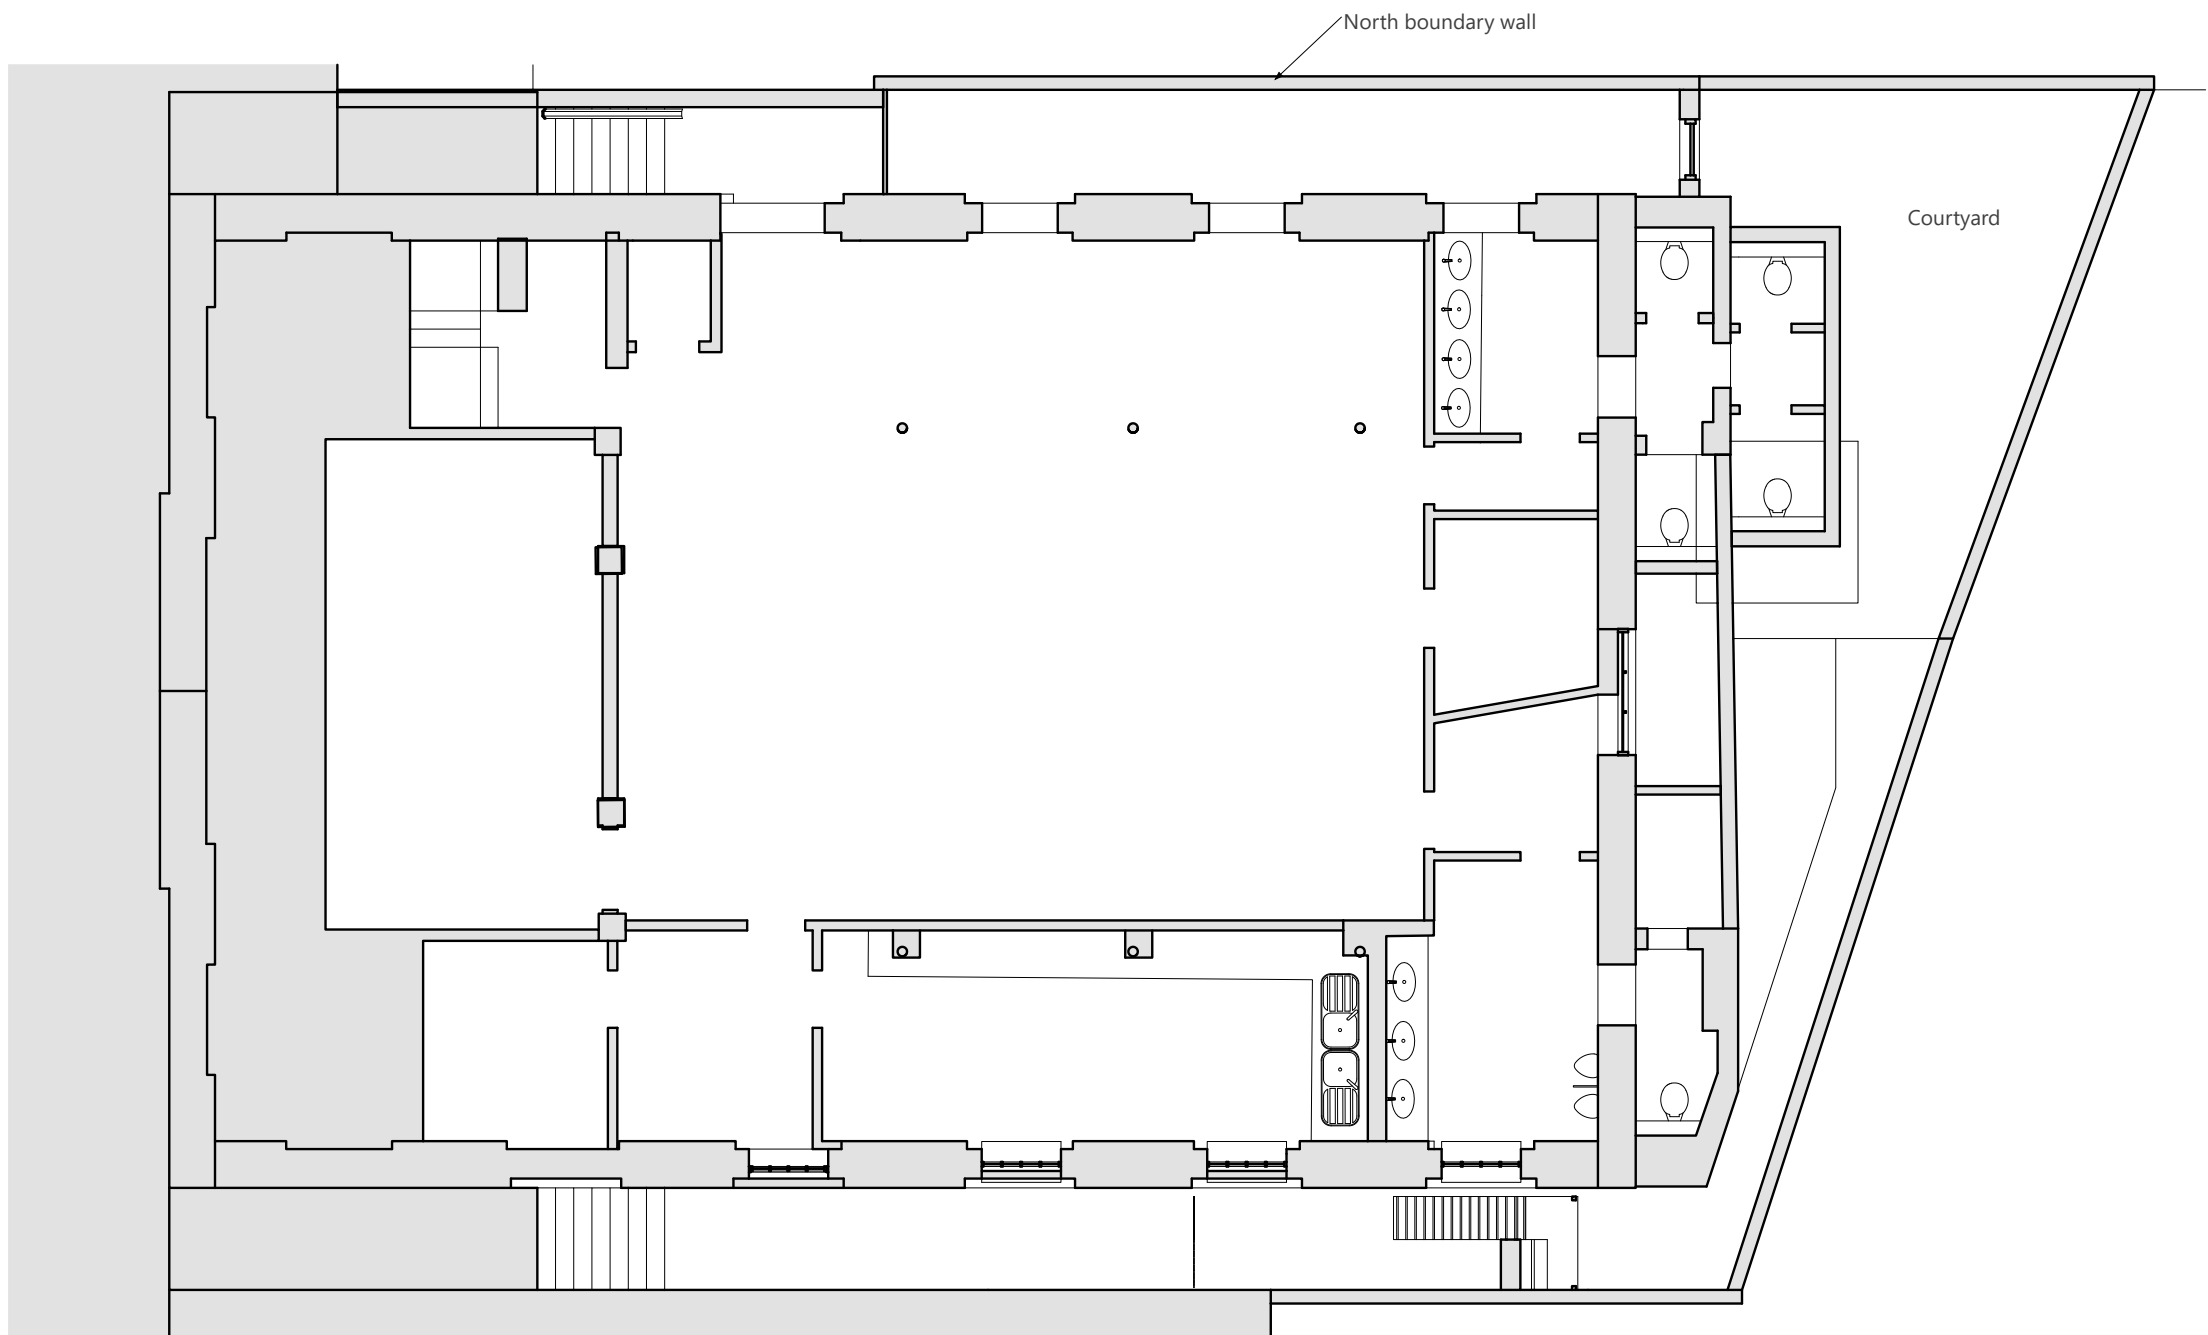

Lower Ground Floor
LvB1

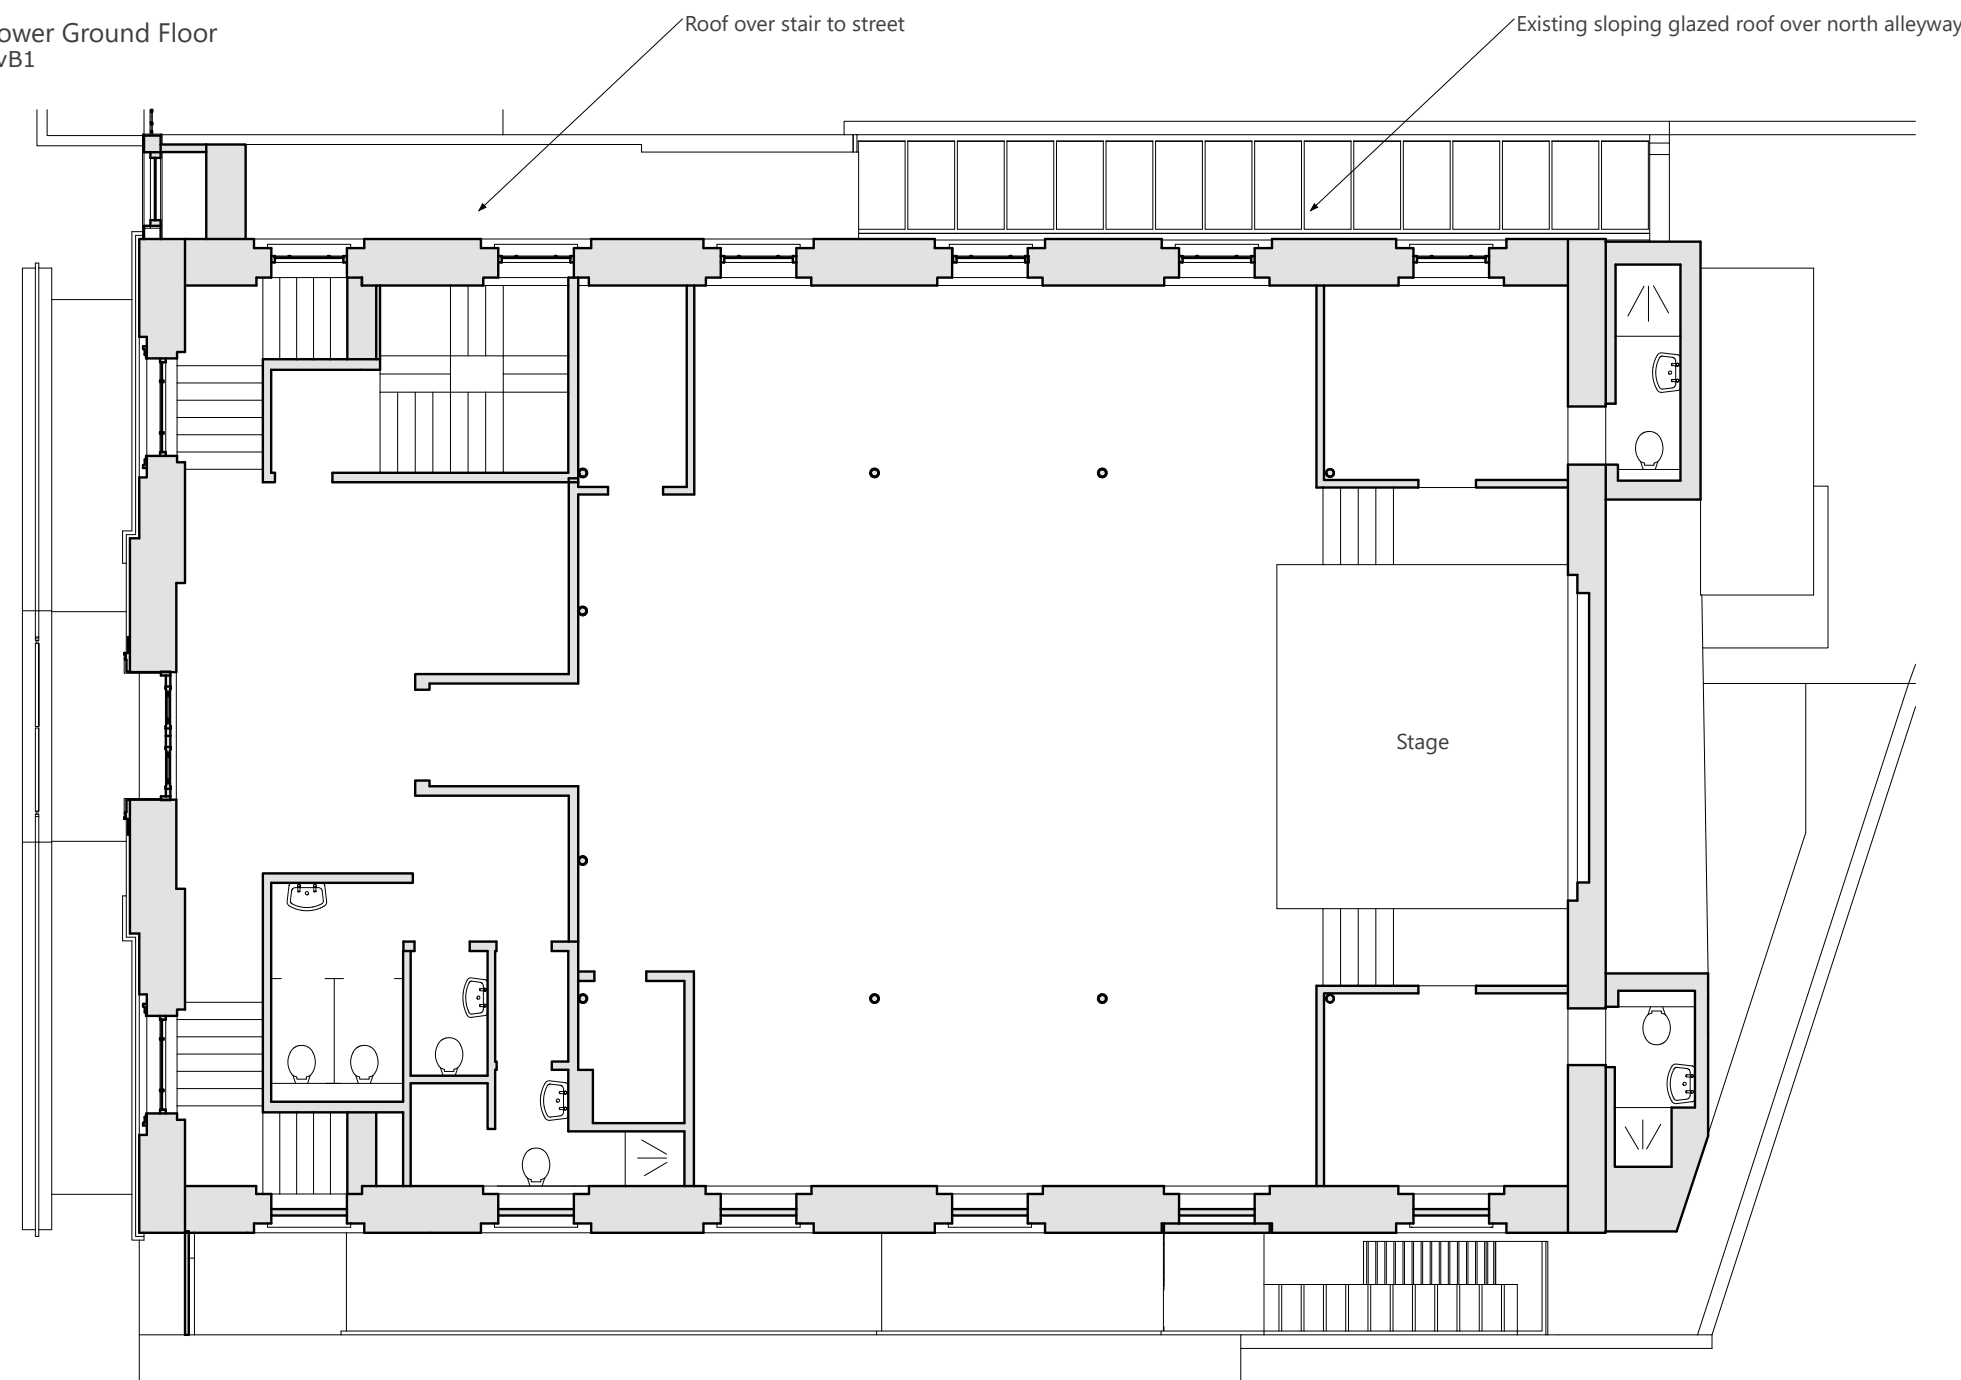

Ground Floor
Lv00

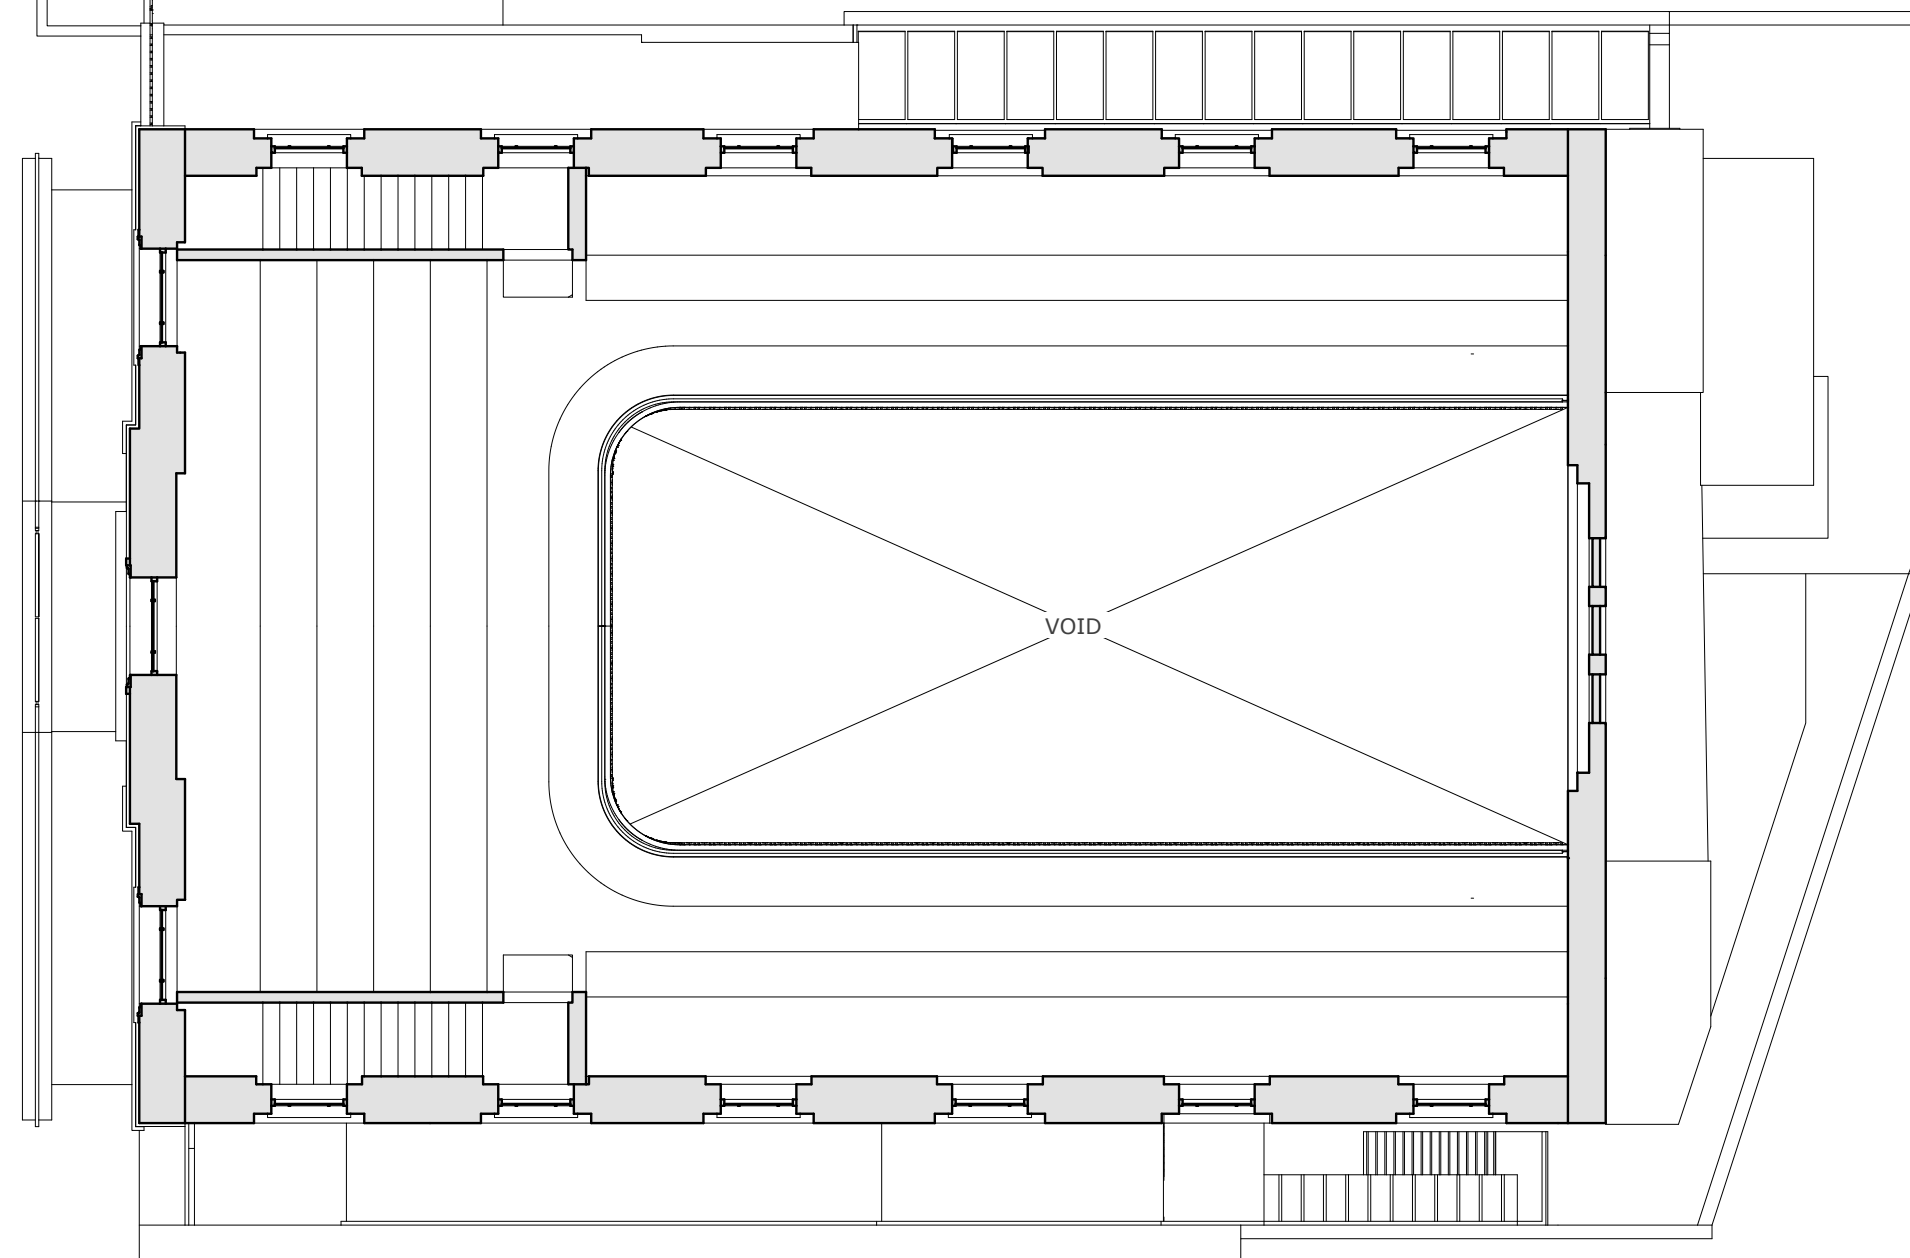

Gallery
Lv01



PLANNING DRAWING
This drawing is not intended to be used for contract pricing or fabrication purposes. All content is subject to change.

DRAWING TITLE		Plans and Elevations		REVISIONS		DATE		REMARKS		PAGE	
DESCRIPTION	Existing	50 Oaks Road	Survey	A	1	1	1	1	1	1	1
DATE	03-09-2021	50 Oaks Road	Survey	B	1	1	1	1	1	1	1
SCALE	1: 100 (1:200 @ A3)	50 Oaks Road	Survey	C	1	1	1	1	1	1	1
PAGE	A1	50 Oaks Road	Survey	D	1	1	1	1	1	1	1
DRAWING NUMBER		RV/ Architectural Design		32 CUBITT STREET		32 CUBITT STREET		32 CUBITT STREET		32 CUBITT STREET	
32CS	RV	XX	DR	A	01	50	50	50	50	50	50