




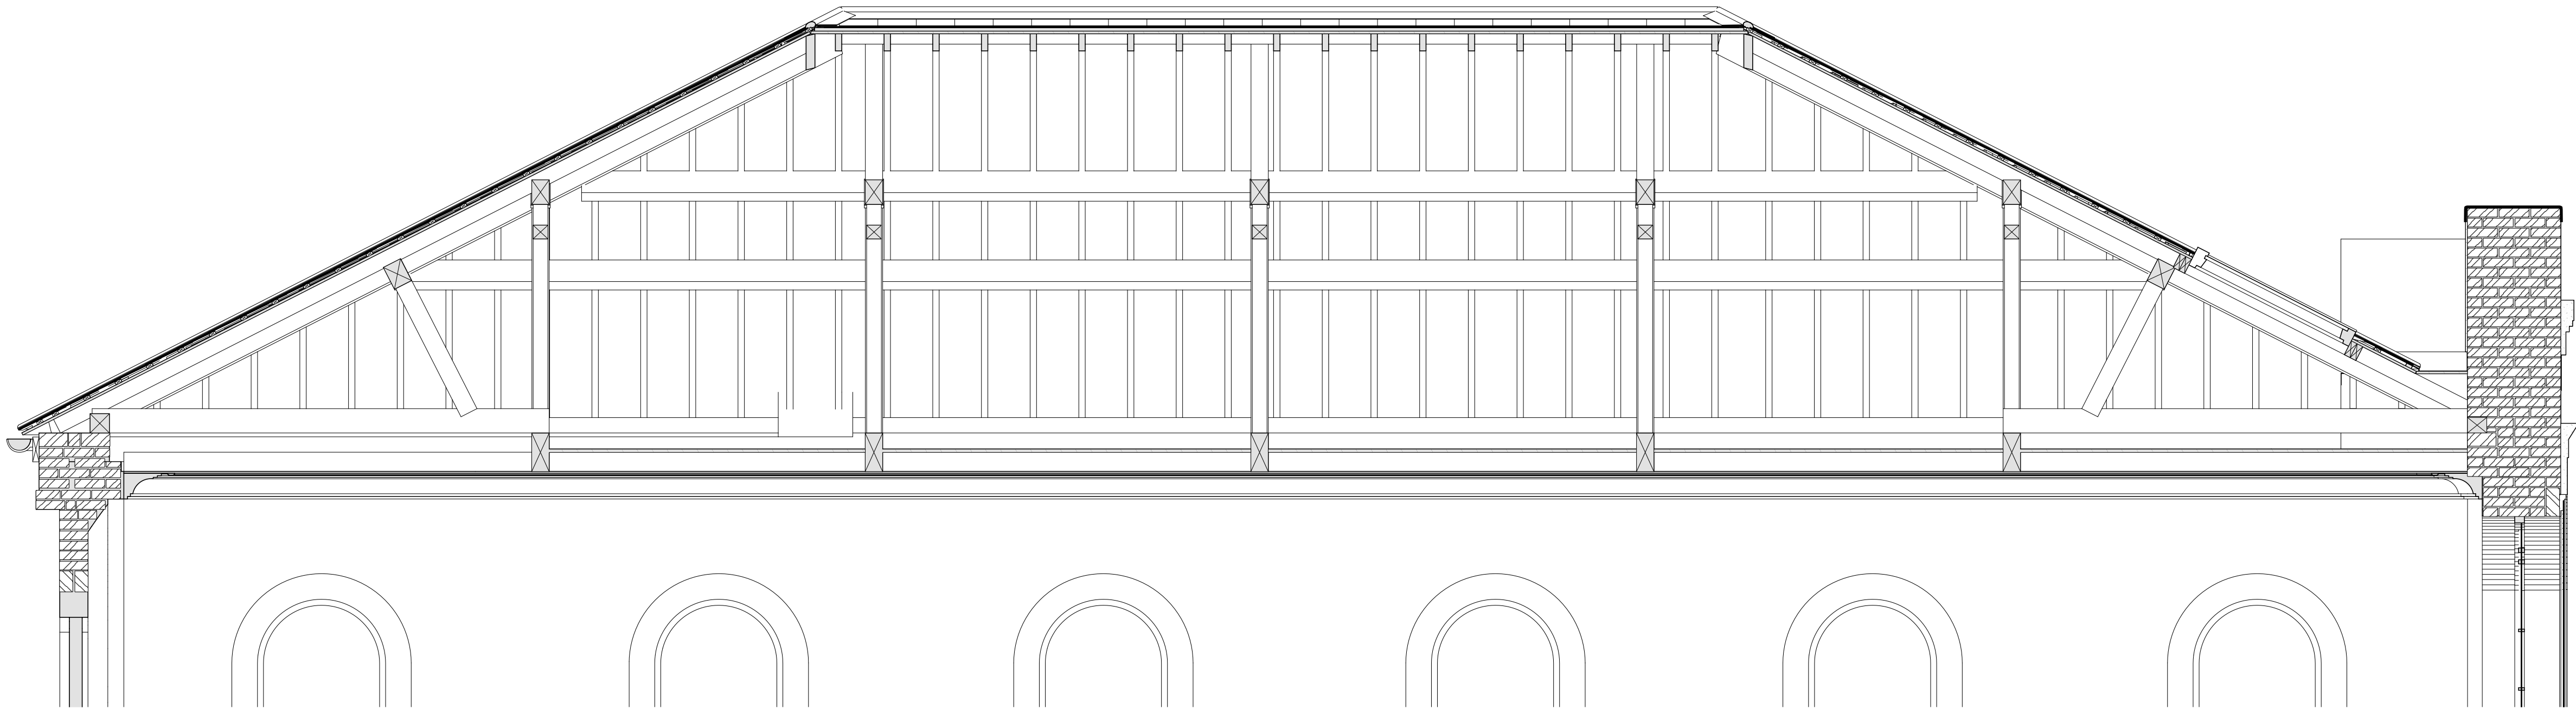

Section AA - Proposed

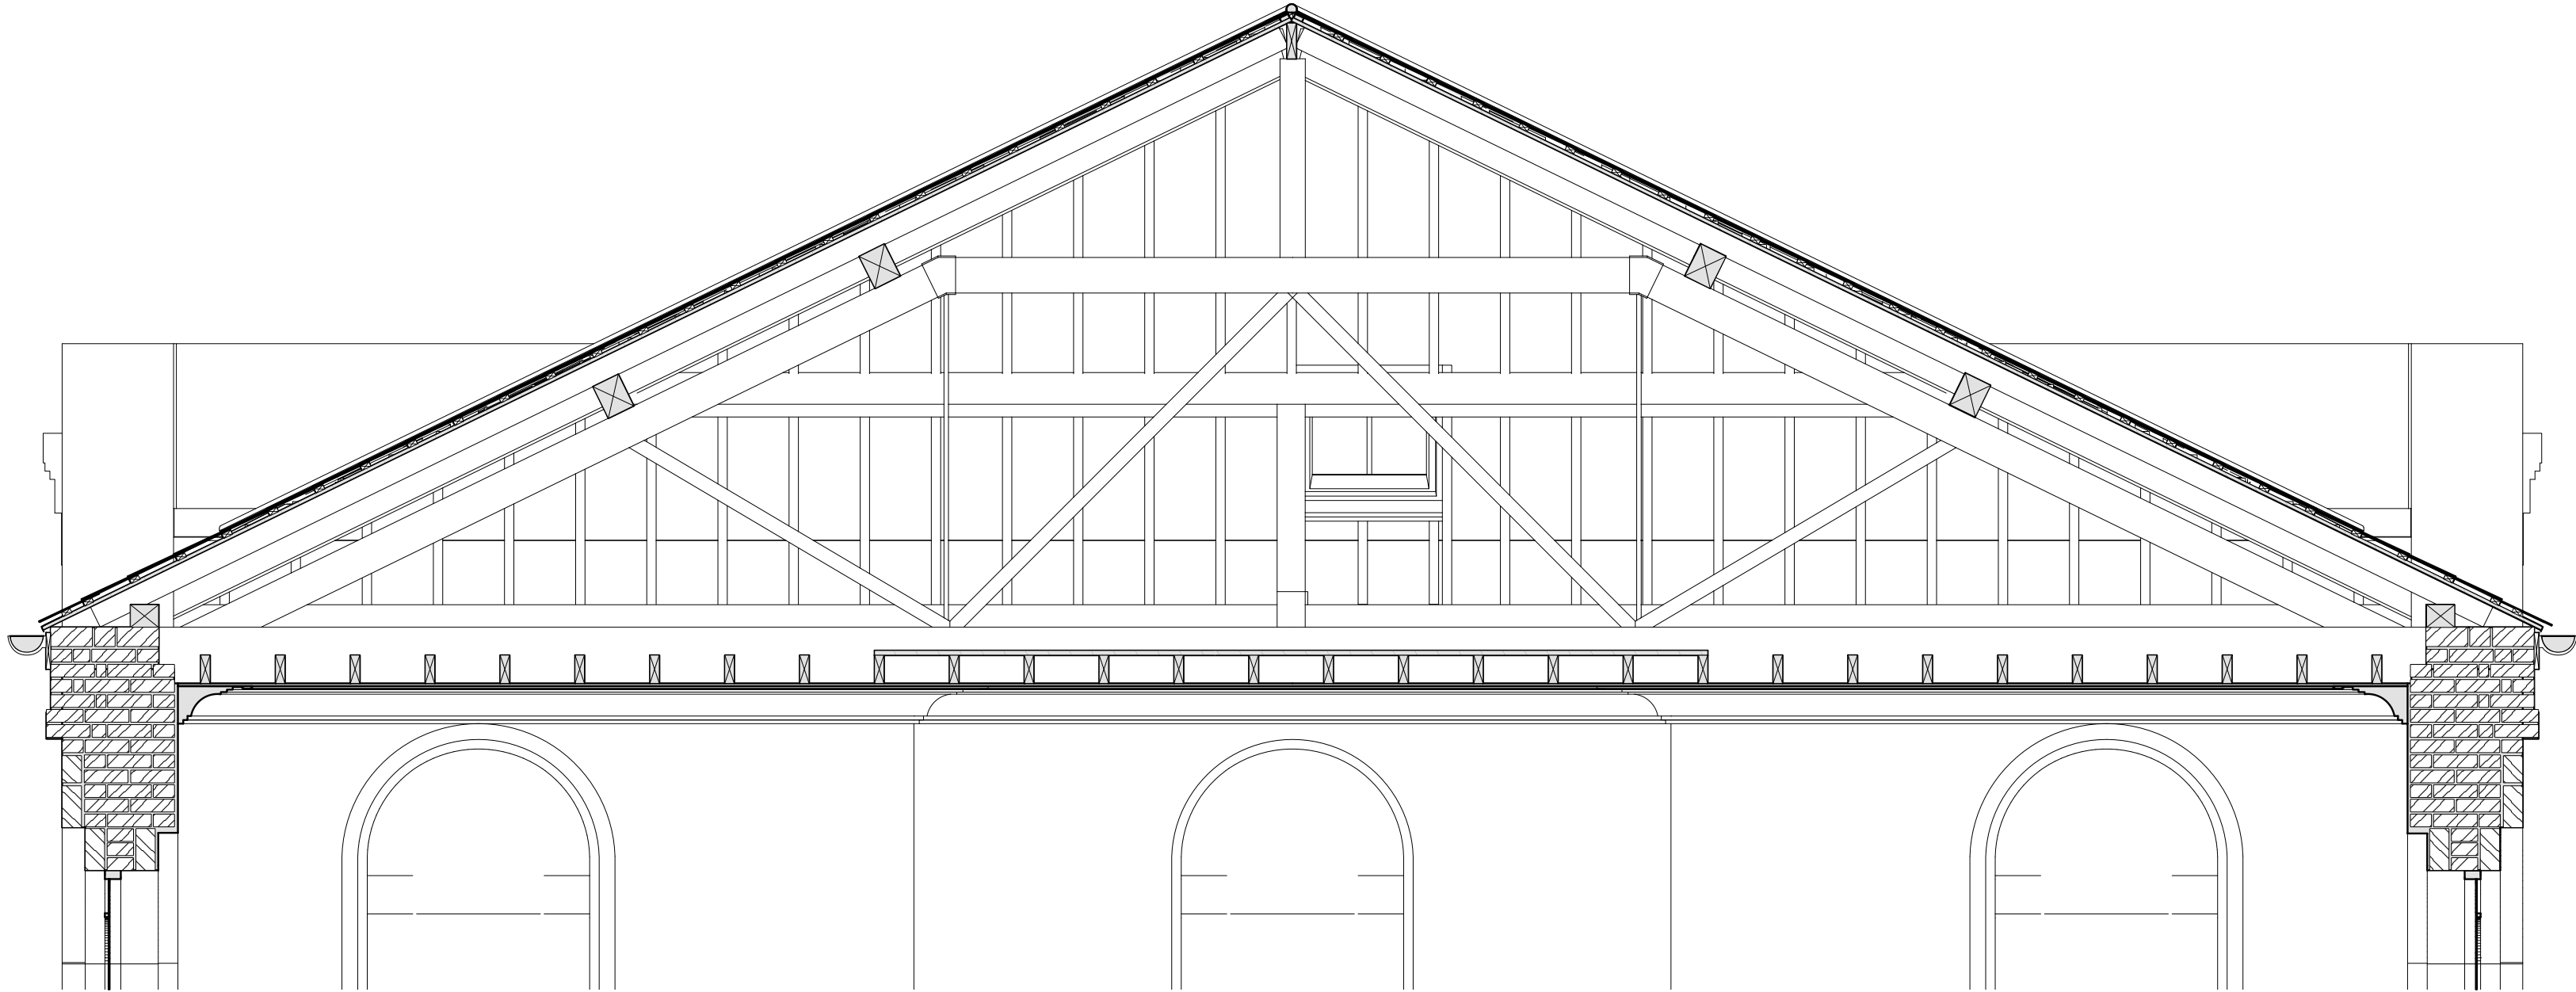

Section CC - Proposed

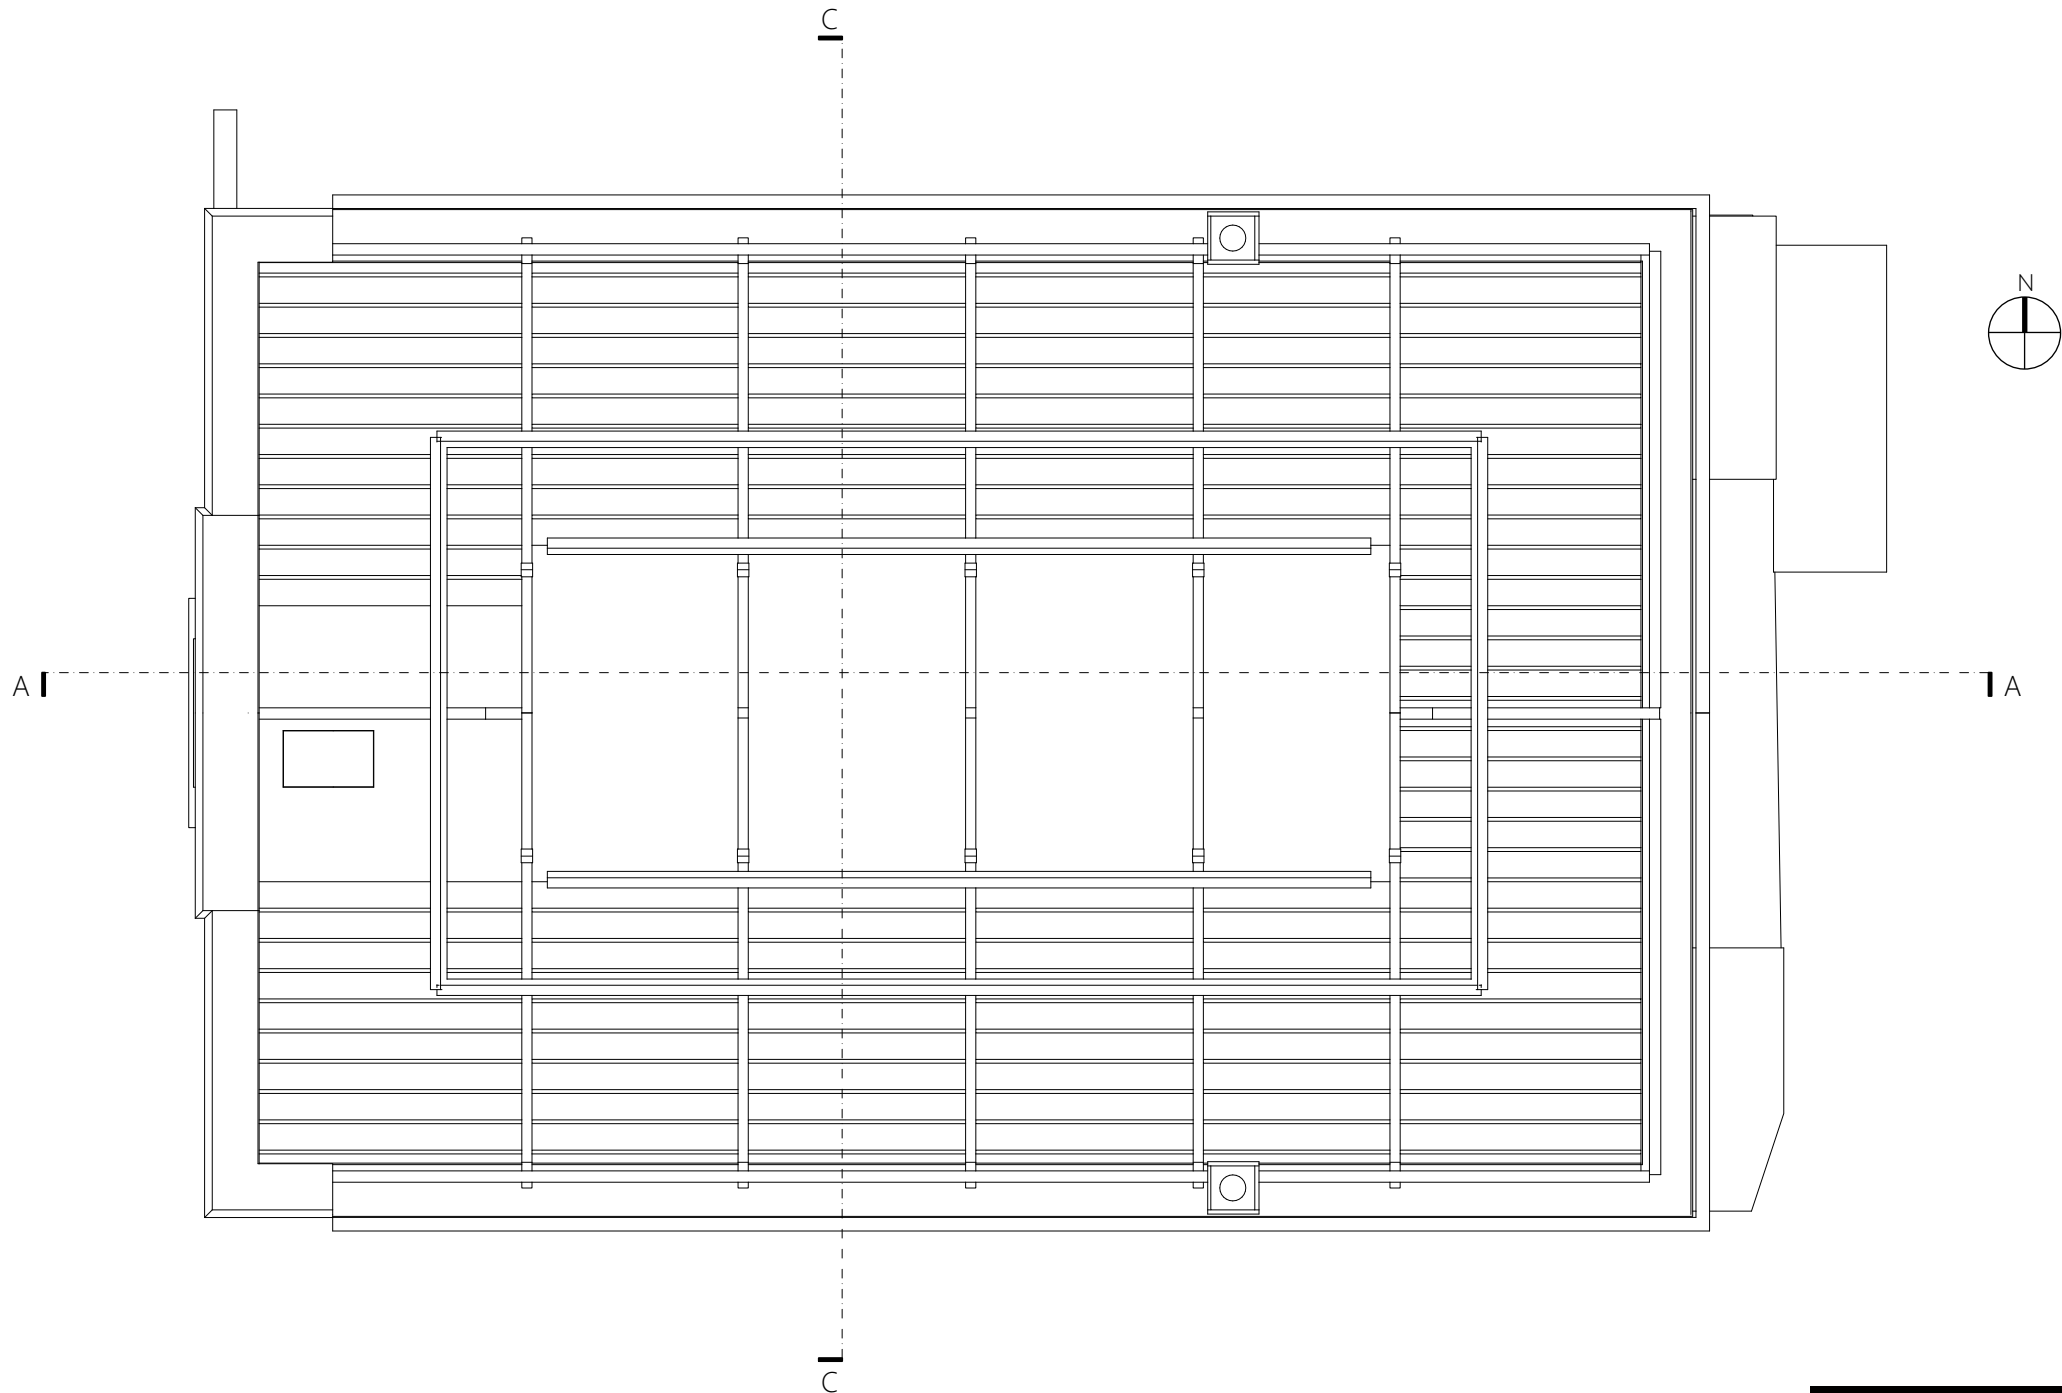

PLANNING DRAWING
This drawing is not intended to be used for contract pricing or fabrication purposes. All content is subject to change.

DRAWING TITLE		Roof Plan and Sections	
DESCRIPTION		Proposed	
DATE		03-09-2021	
SCALE		1: 32 (1:64 @ A3)	
PAGE		A1	
DRAWING NUMBER			
32CS	RM	XX	DR