
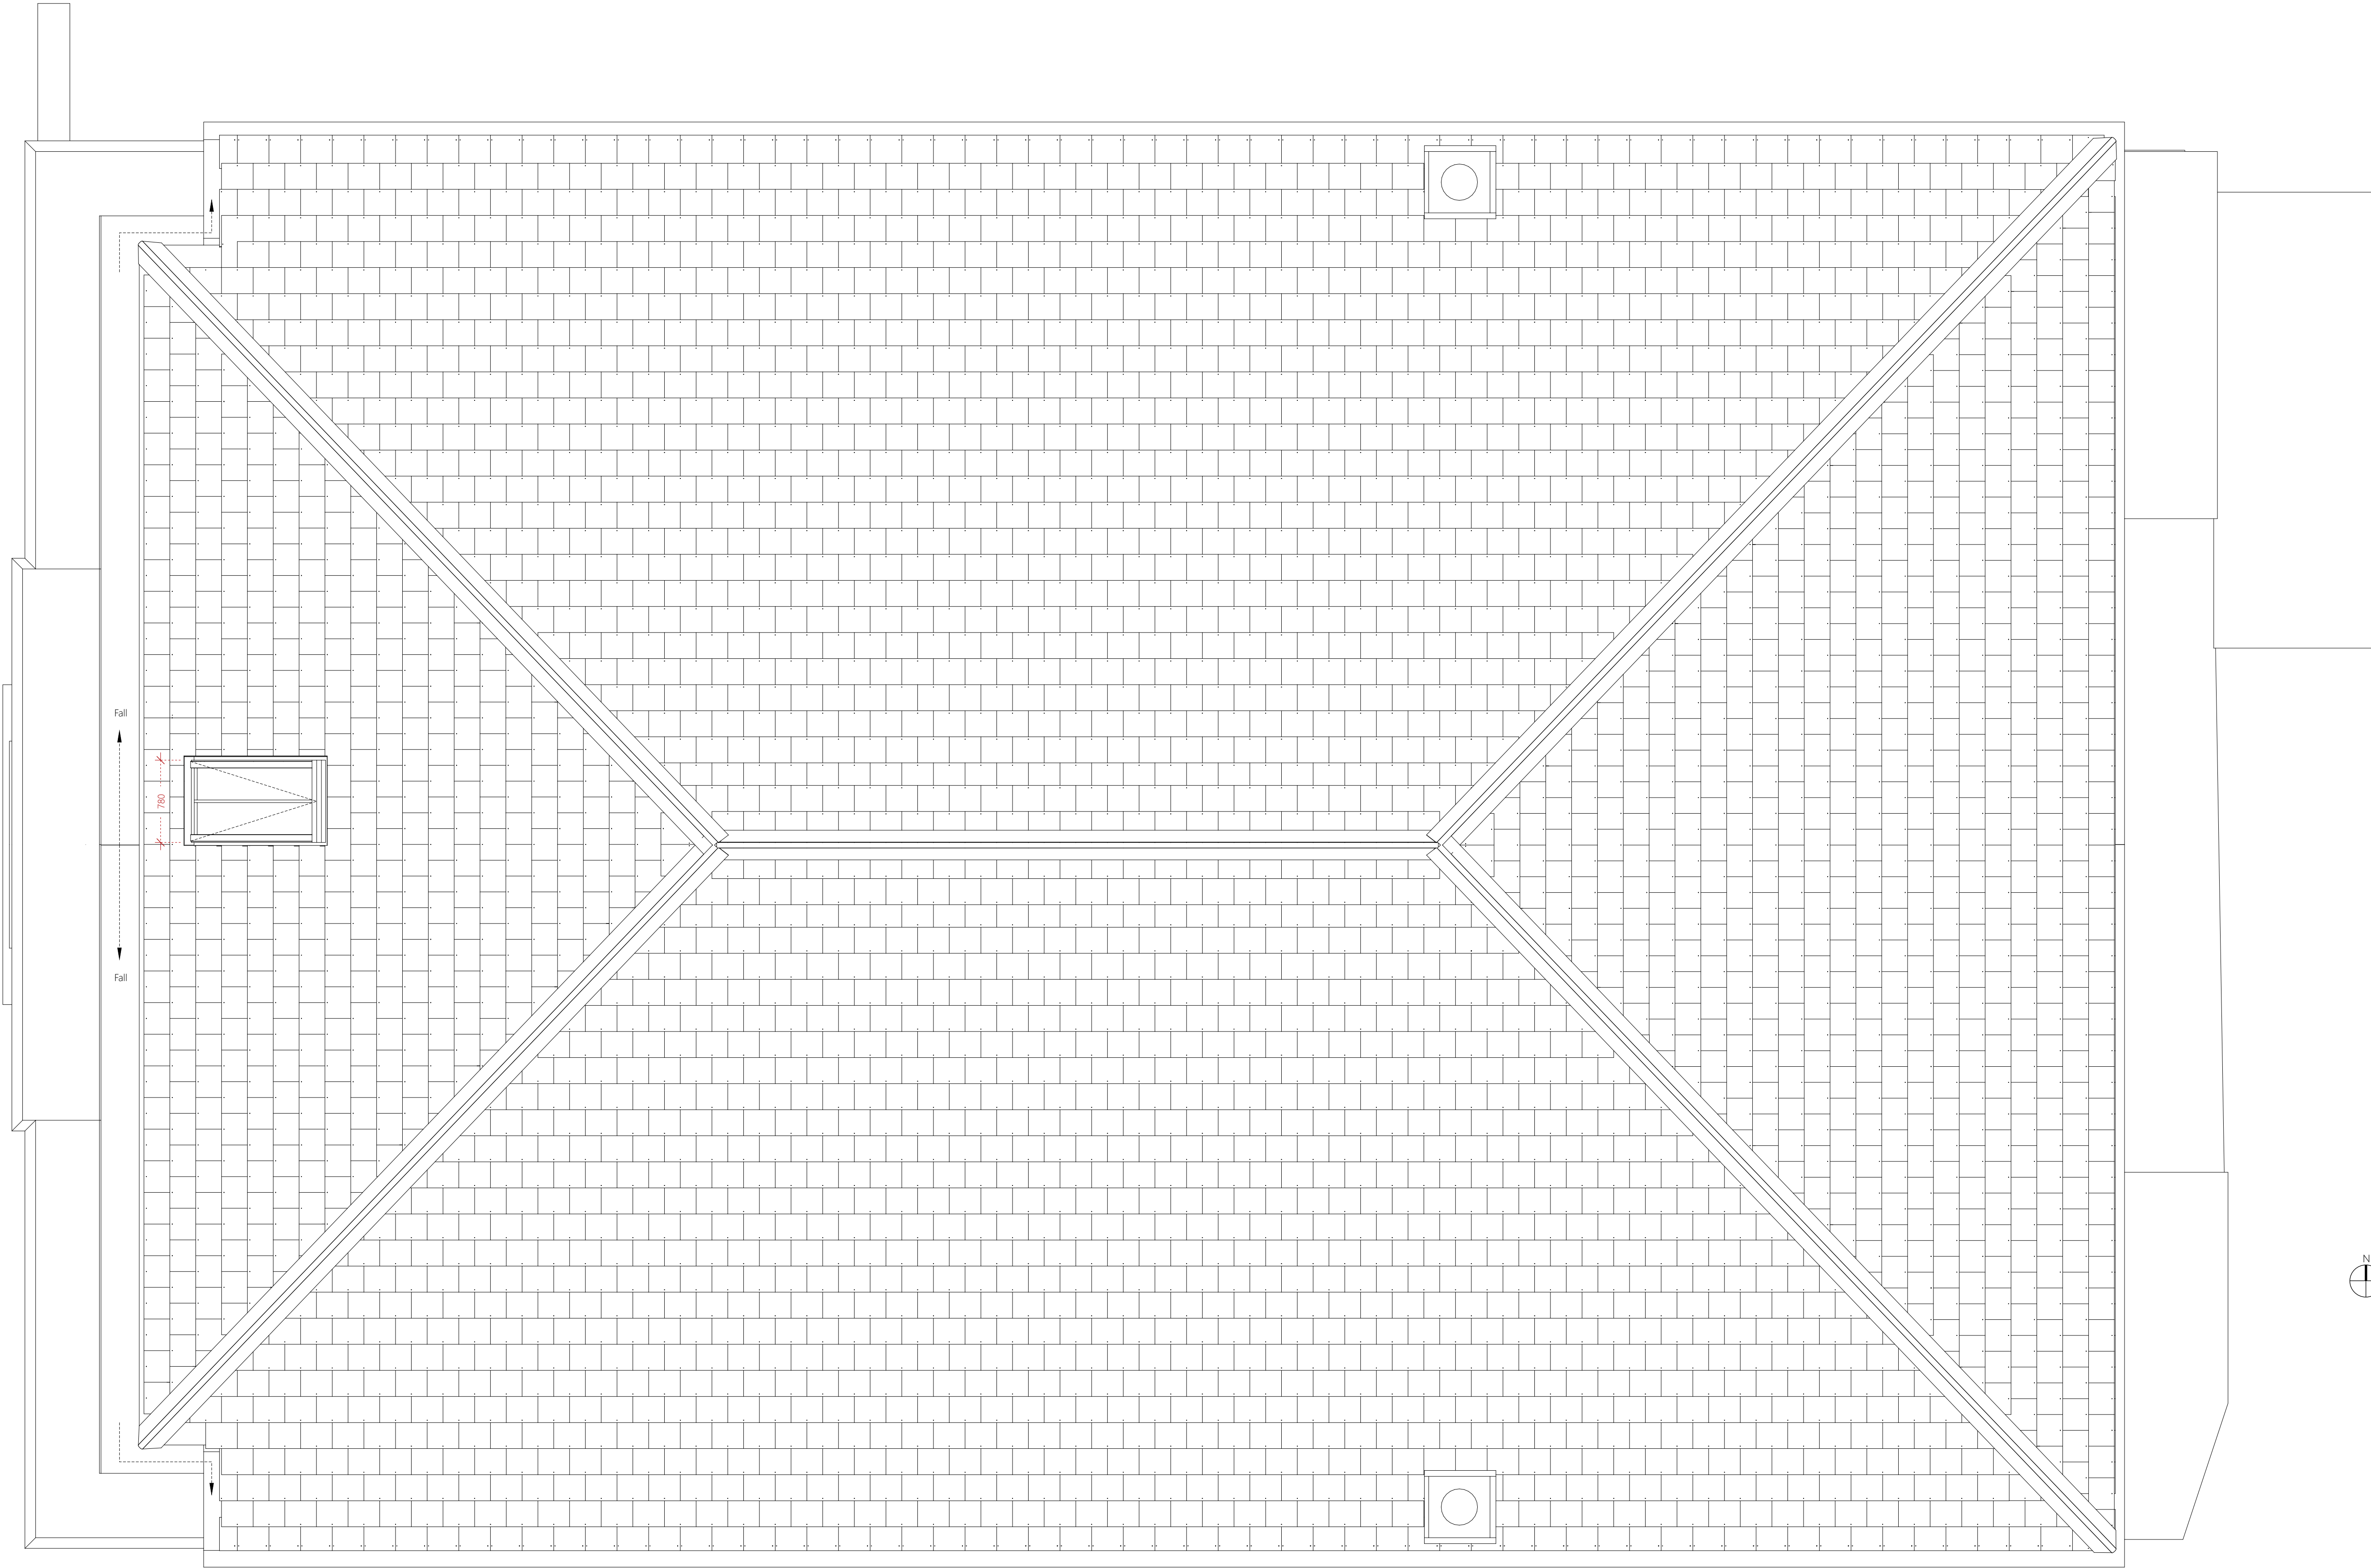


 

PLANNING DRAWING
This drawing is not intended to be used for contract pricing or fabrication purposes. All content is subject to change.

DRAWING NUMBER									
SZCS	REV	XX	Var	Rev	Typ	RL	No	Start	Rev
32CS	RV1	XX					A	07	

DRAWING TITLE	Roof Plan
DESCRIPTION	Proposed
DATE	03-09-2021
SCALE	1: 32 (1:64 @ A3)
PAGE	A1

RV1 Architectural Design
50 Oaks Road
Surrey
CR0 3HL

32 CUBITT STREET

REVISIONS	
DATE	REMARKS
A	-- / -- / --
B	-- / -- / --
C	-- / -- / --
D	-- / -- / --
E	-- / -- / --