




EXISTING GROUND FLOOR PLAN
scale 1:50

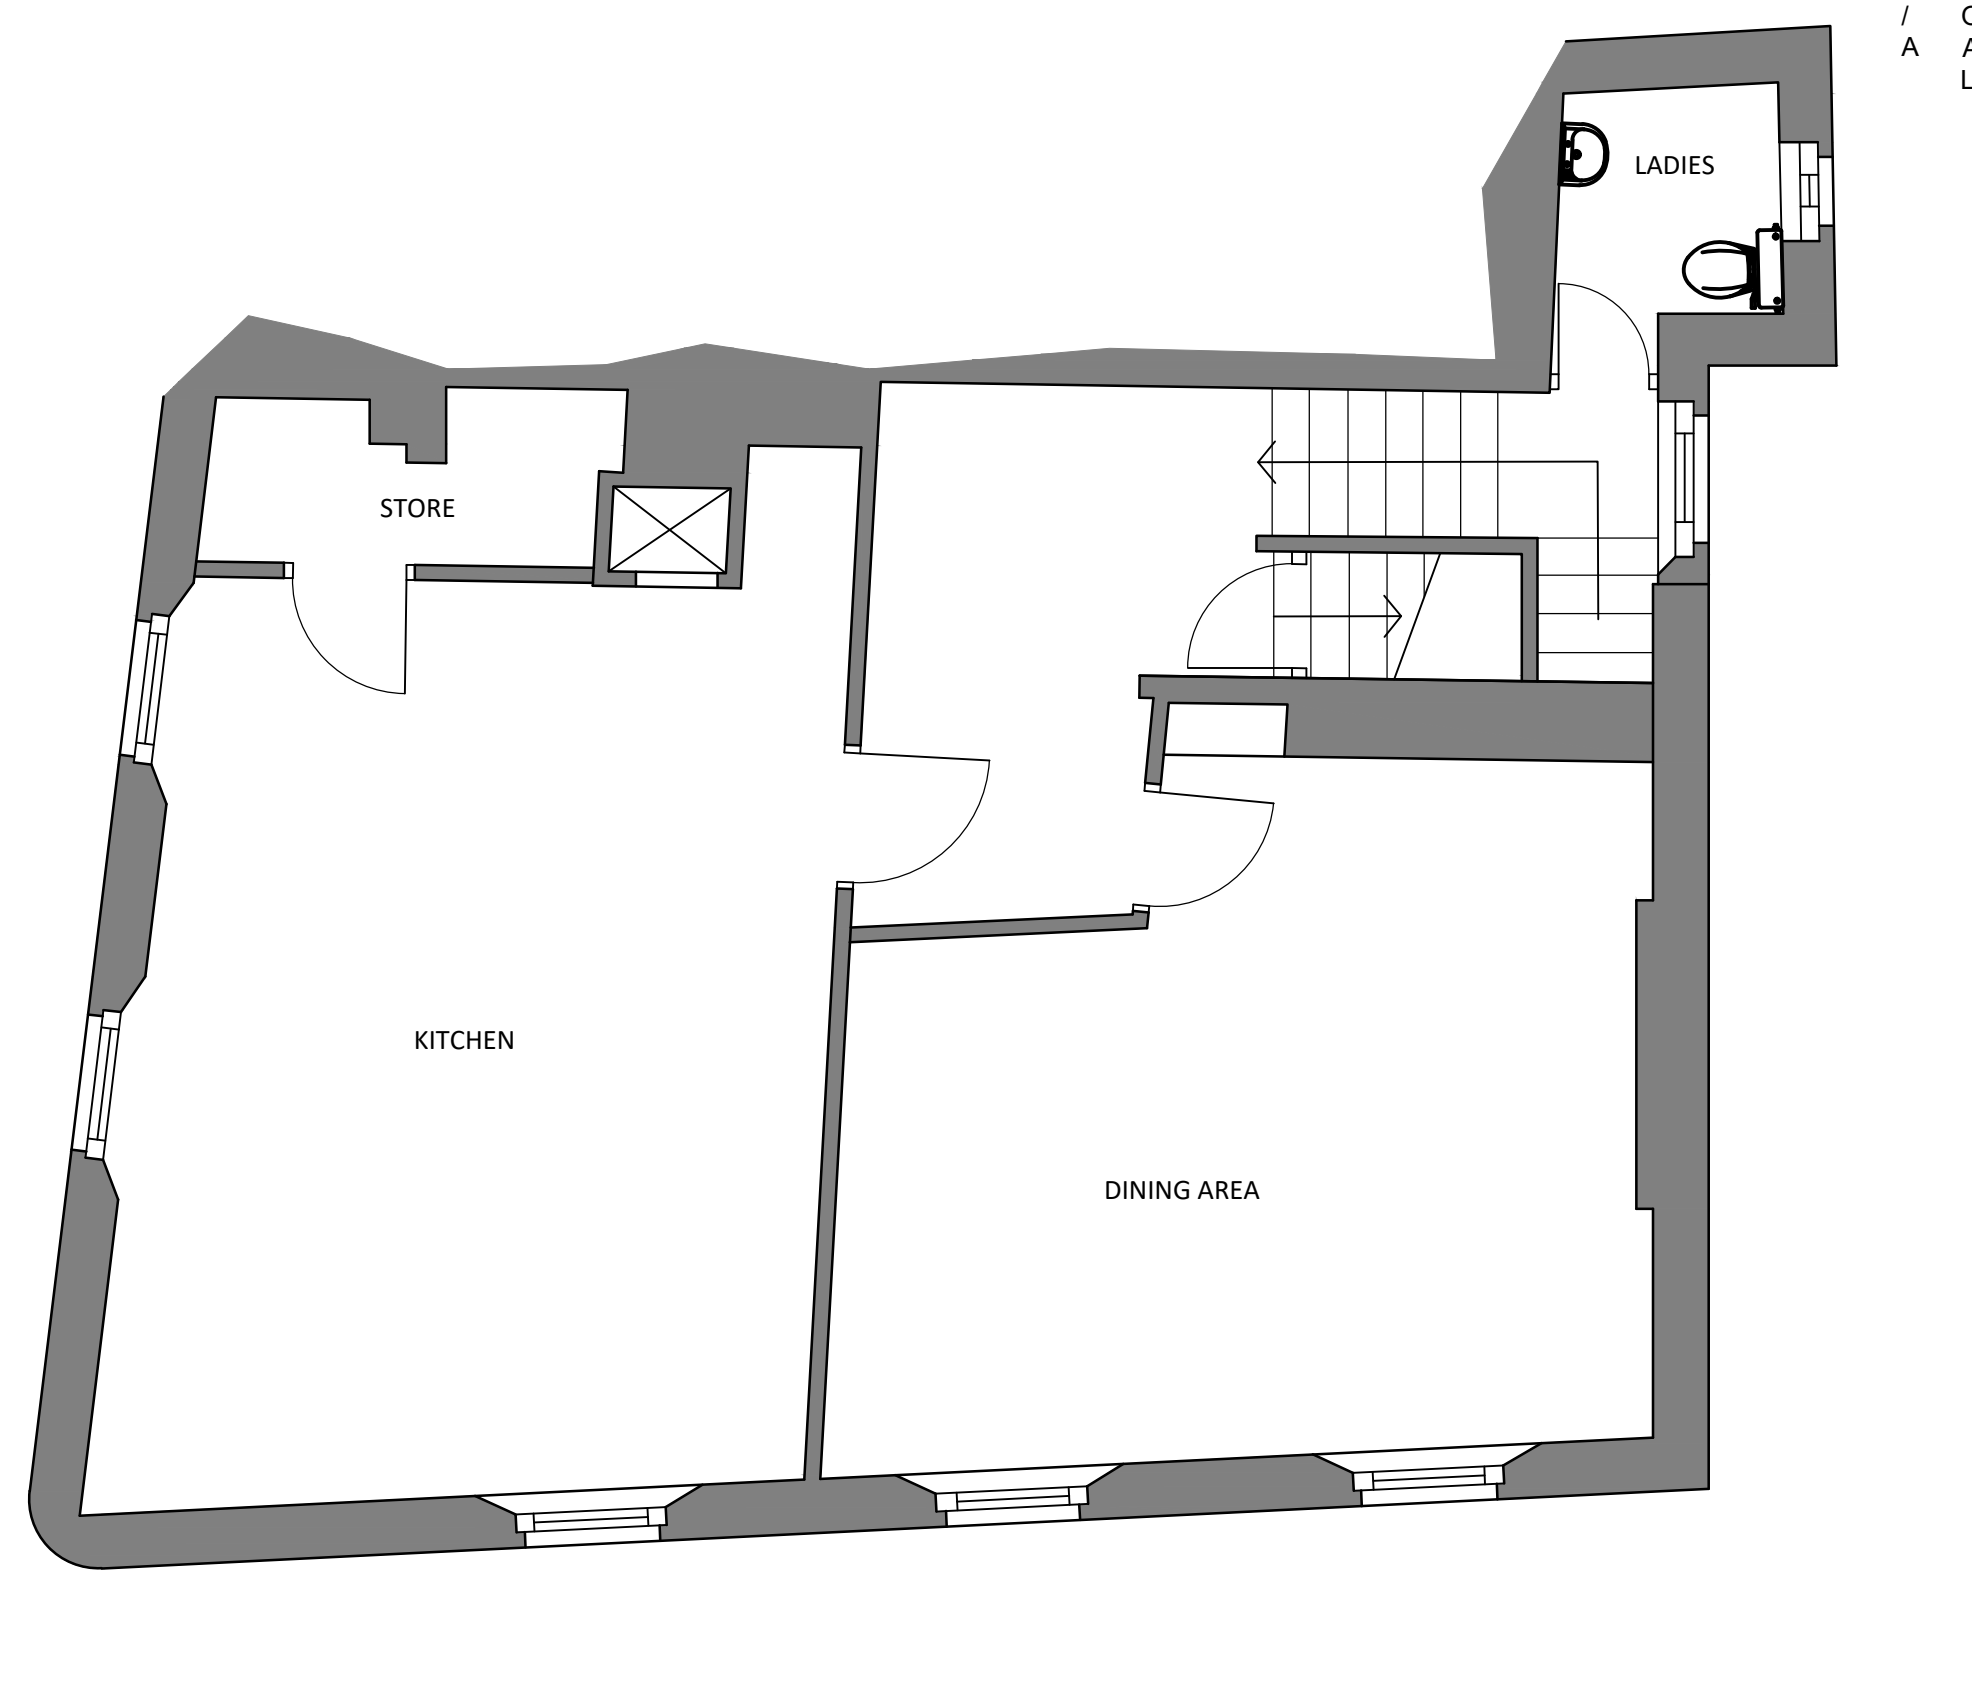

EXISTING FIRST FLOOR PLAN
scale 1:50

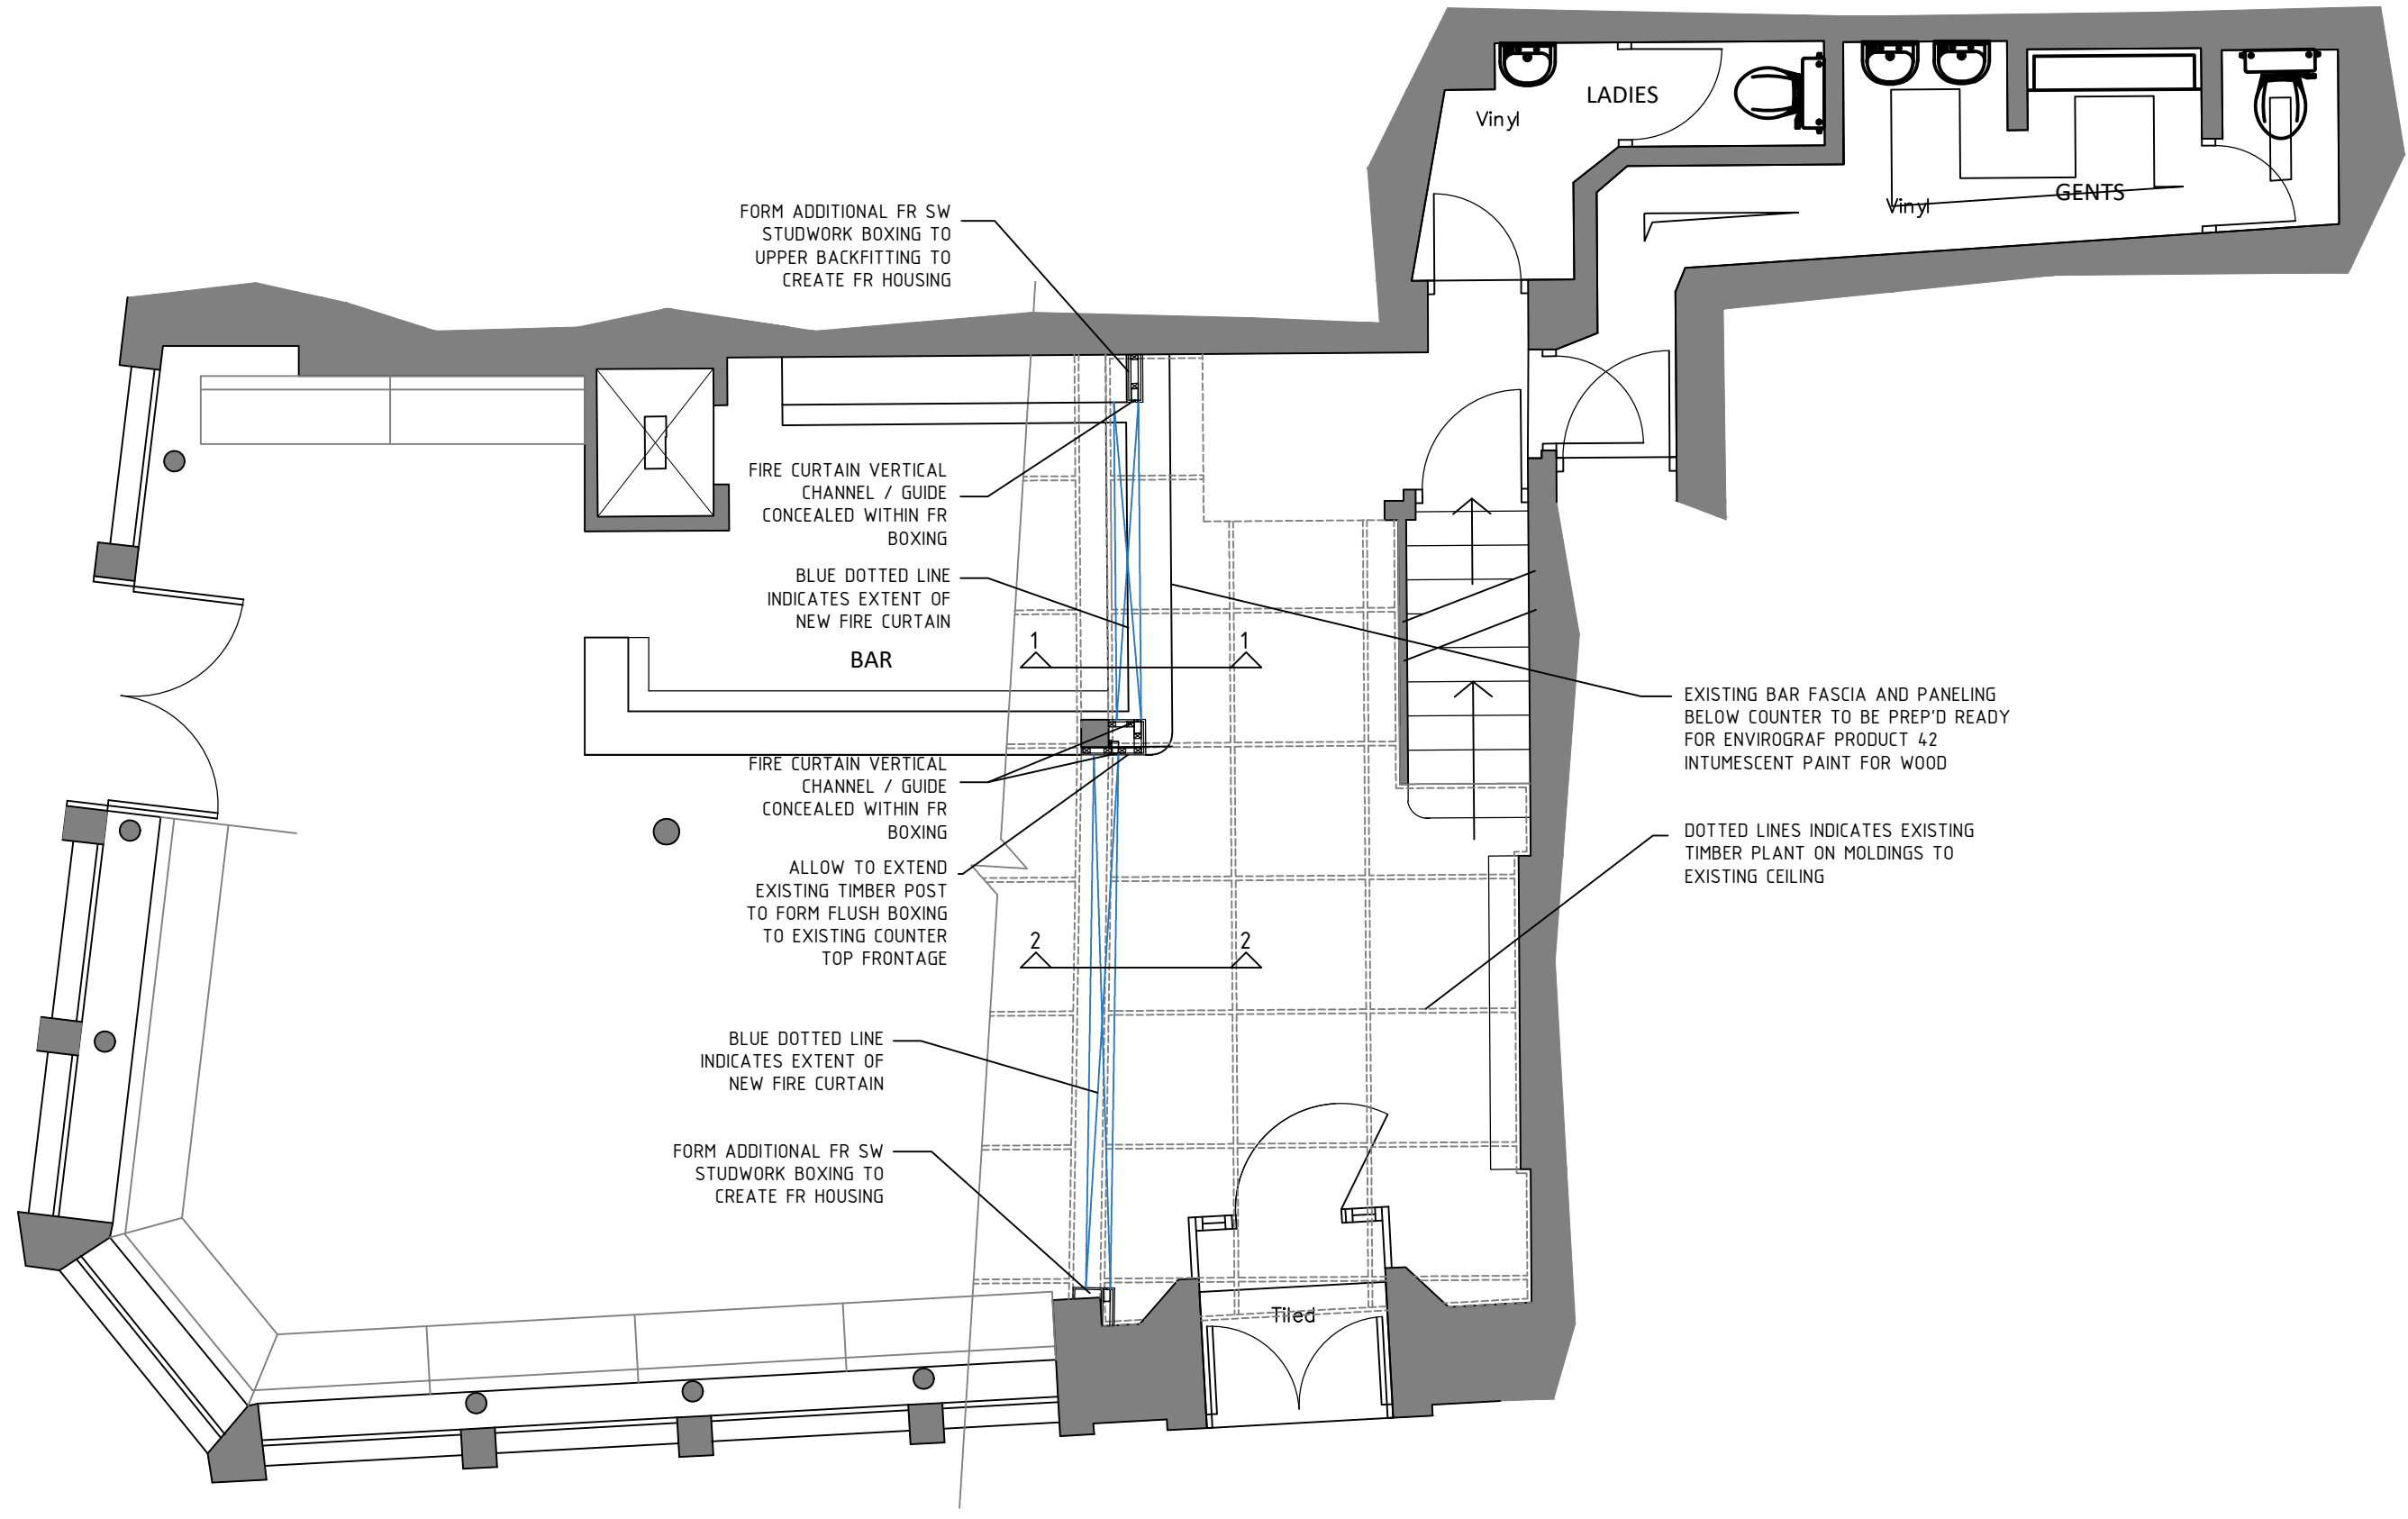

PROPOSED GROUND FLOOR PLAN
scale 1:50

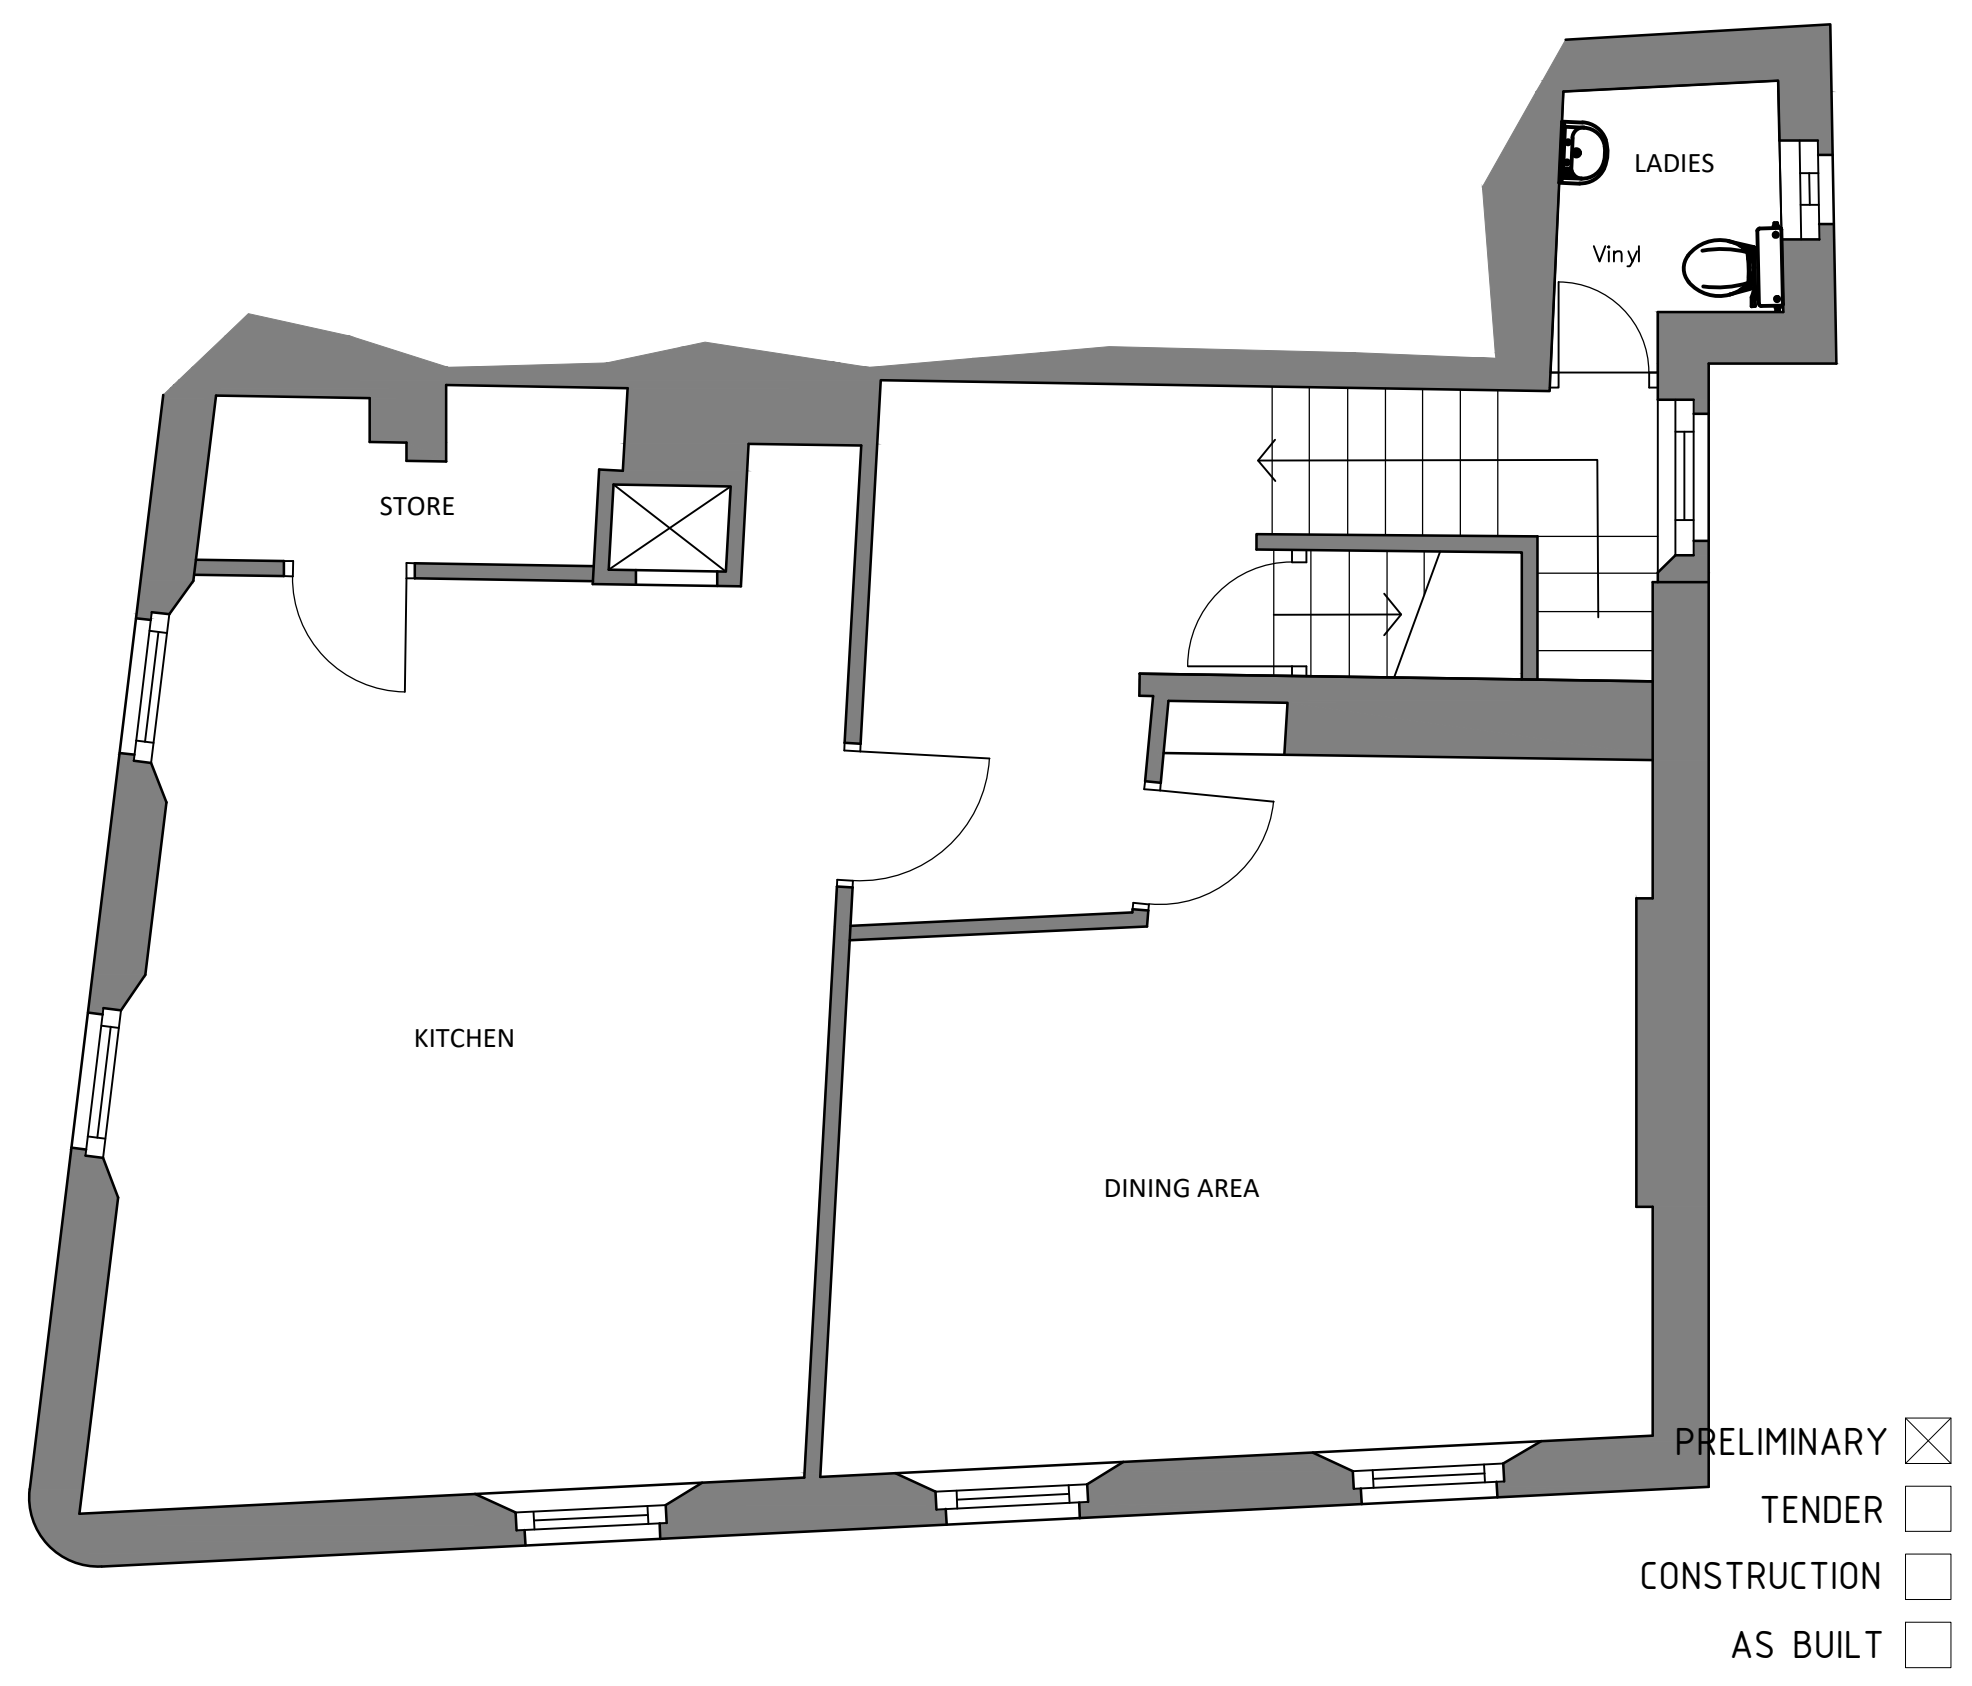

PROPOSED FIRST FLOOR PLAN
scale 1:50

Rev.	Note	Date
/	ORIGINAL ISSUE	00.00.0000
A	ADJUSTED FIRE CURTAIN LOCATION	22.08.2021

KEEN
mustard
design studio

St Matthews House, 1 Brick Row, Darley Abbey, Derby, DE22 1DQ
T 07496 34 00 50 email: studio@keenasmustarddesign.com

Client
MARKET TAVERNS

Project
THE PERSEVERANCE
63 LAMBS CONDUIT ST.
HOLBORN, LONDON, WC1N 3NB

Drawing
EXISTING & PROPOSED FLOOR PLANS

- PRELIMINARY ☒
TENDER ☐
CONSTRUCTION ☐
AS BUILT ☐

Drawing No.
537-02

Rev
A

Scale	Size	Drawn	Date
1:50	A1	DK	28.01.20

ALL DIMENSIONS, SETTING OUT AND LEVELS MUST BE CHECKED ON SITE AND NO SCALED OFF THIS DRAWING BEFORE ORDERING AND STARTING WORK ON SITE
© KEEN AS MUSTARD DESIGN STUDIO

