



section 1-1  
scale 1:20

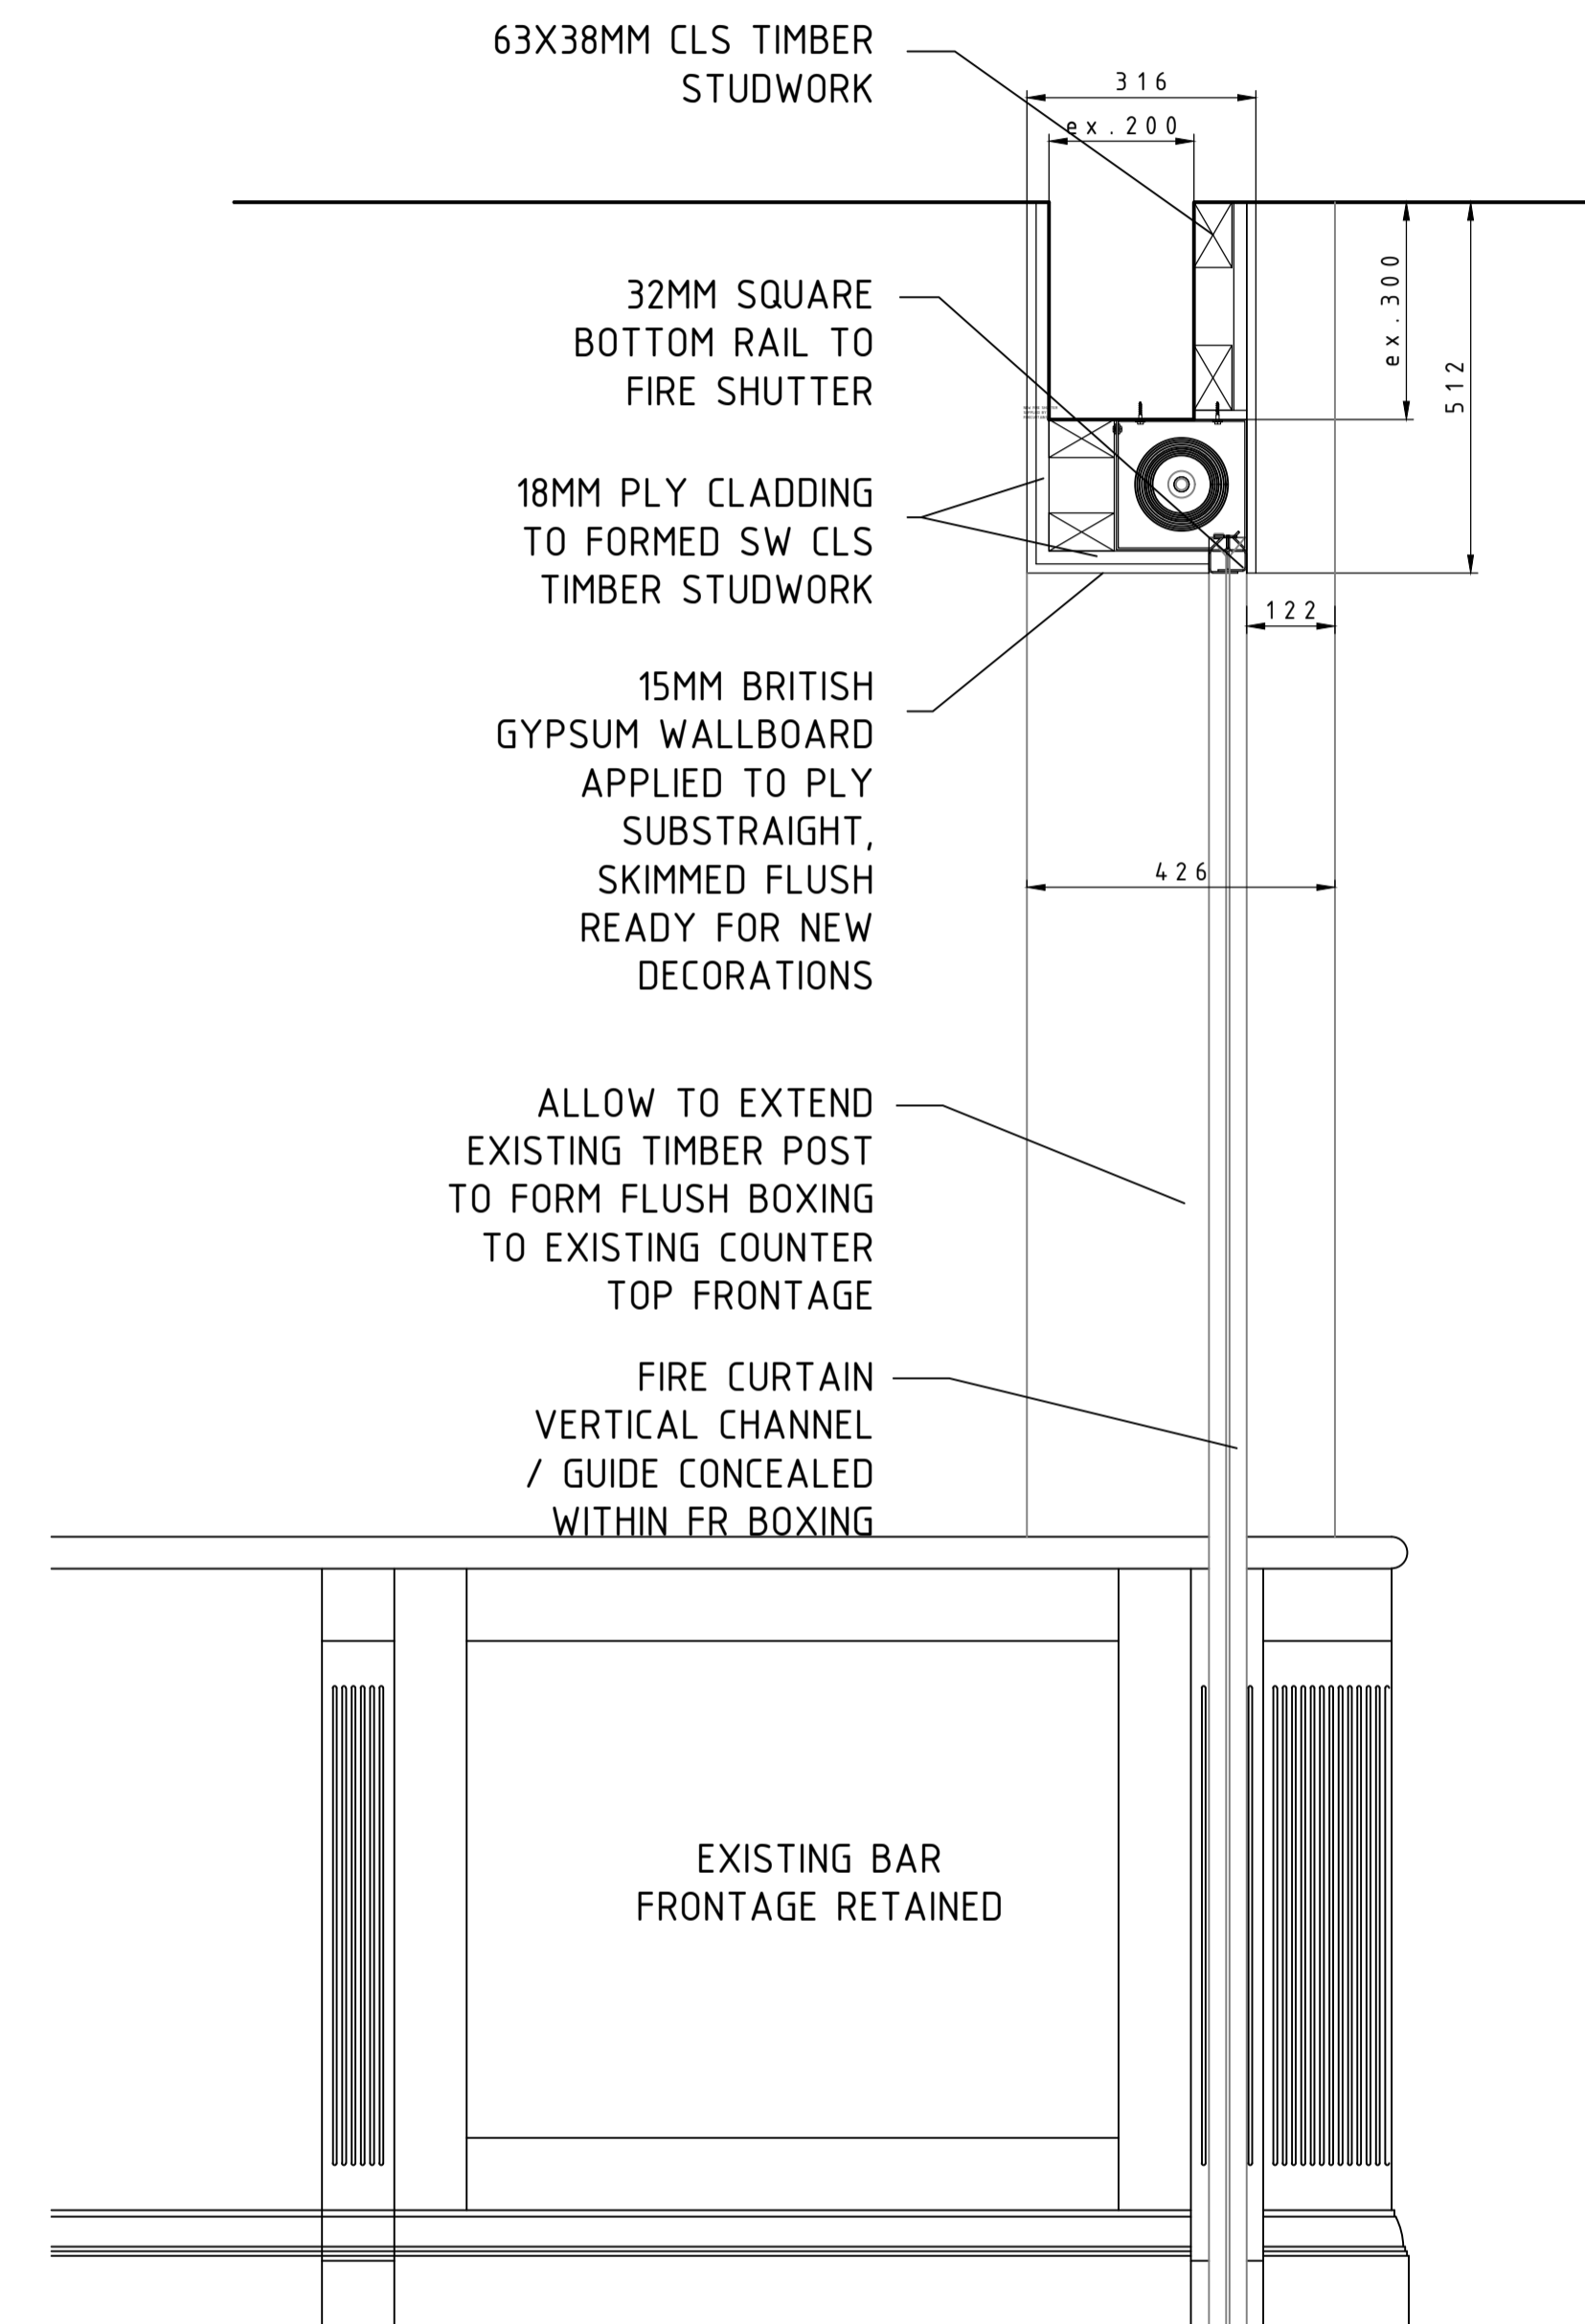

section 2-2  
scale 1:20

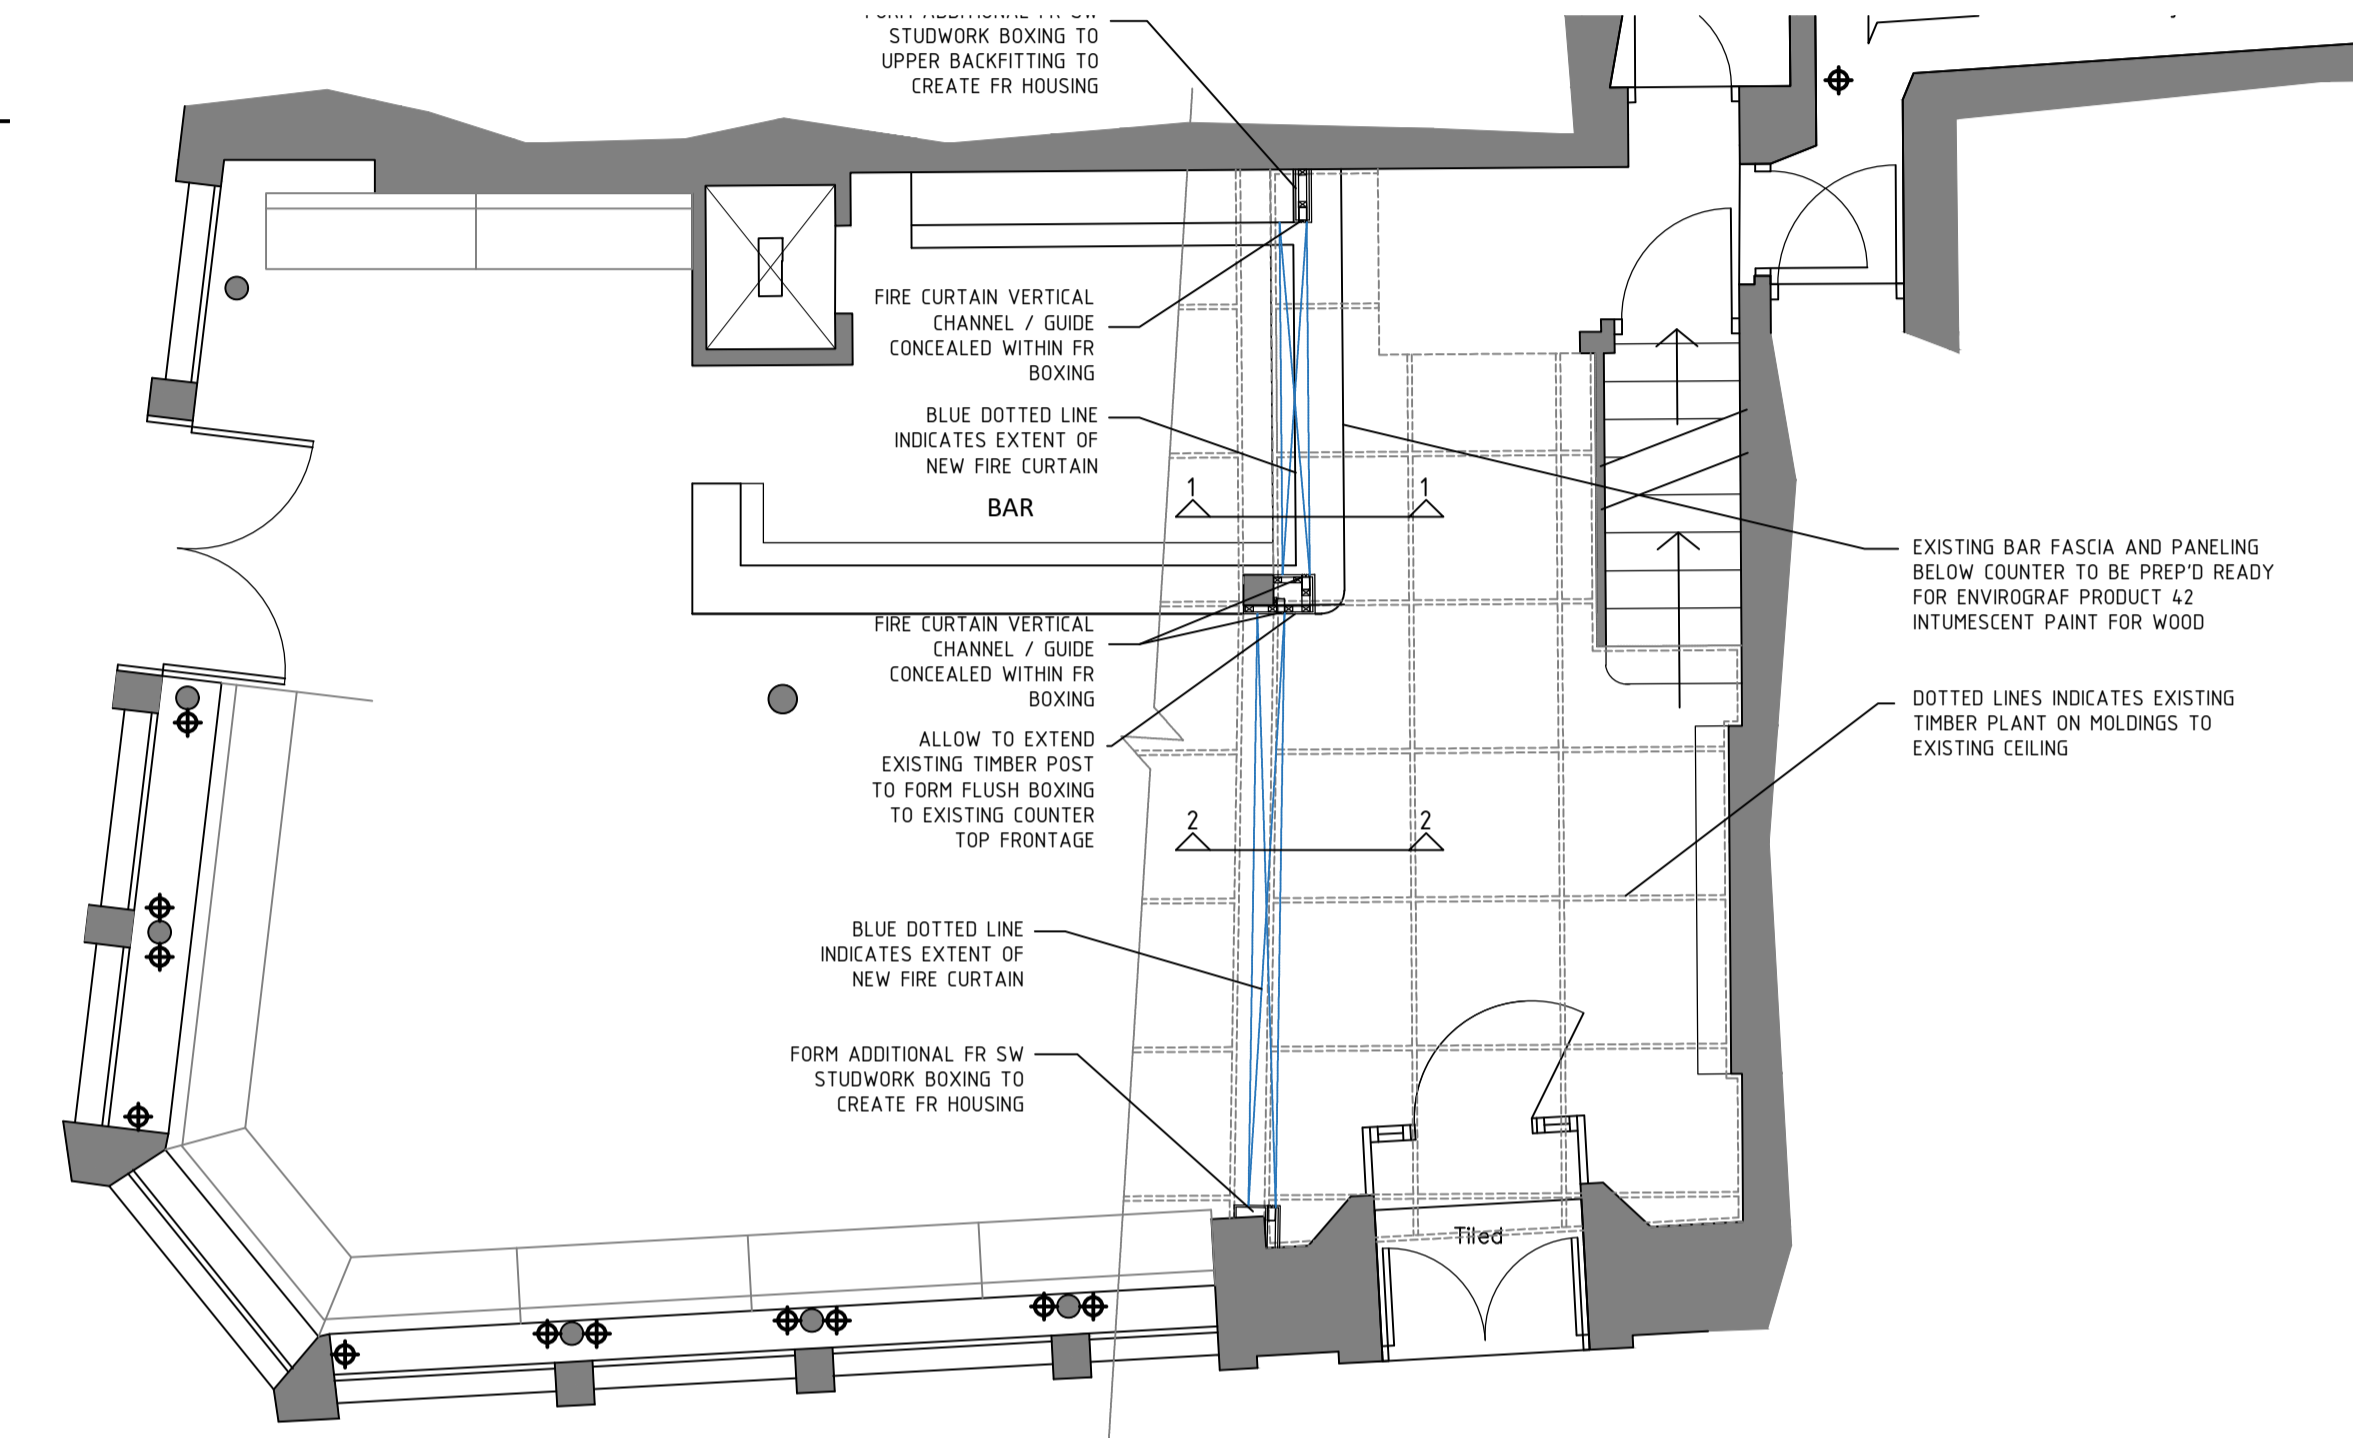

PROPOSED GROUND FLOOR PLAN  
scale 1:50



St Matthews House, 1 Brick Row, Darley Abbey, Derby, DE22 1DQ  
T 01496 34 00 50 email: studio@keenasmustarddesign.com

Client  
MARKET TAVERNS

Project  
THE PERSEVERANCE  
63 LAMBS CONDUIT ST.  
HOLBORN, LONDON, WC1N 3NB

Drawing  
PROPOSED PARTITION DETAILS

- PRELIMINARY
- TENDER
- CONSTRUCTION
- AS BUILT

Drawing No.	Rev
<b>537-05</b>	<b>A</b>

Scale	Size	Drawn	Date
VARIES	A1	DK	28.01.20

ALL DIMENSIONS, SETTING OUT AND LEVELS MUST BE CHECKED ON SITE AND NO SCALED OFF THIS DRAWING BEFORE ORDERING AND STARTING WORK ON SITE.  
© KEEN AS MUSTARD DESIGN STUDIO

