





ARCHITECTS

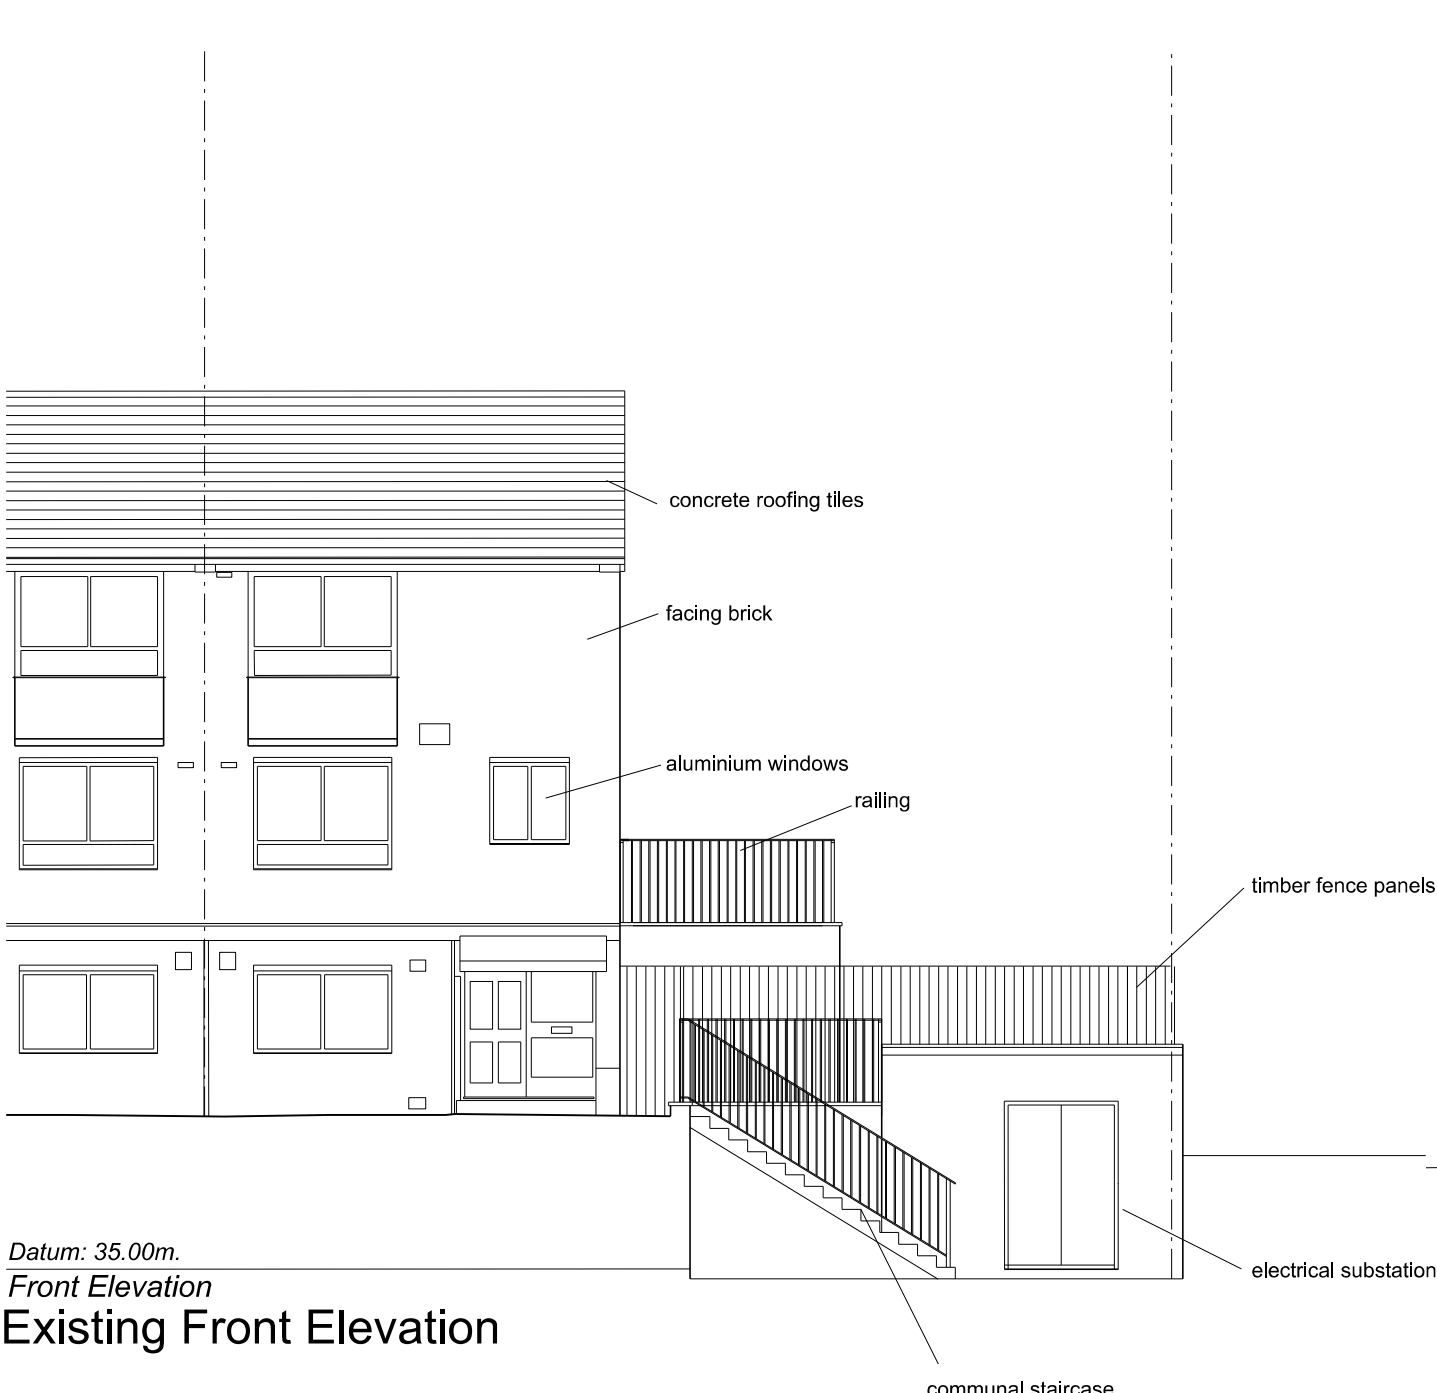

Datum: 35.00m.
Front Elevation
Existing Front Elevation

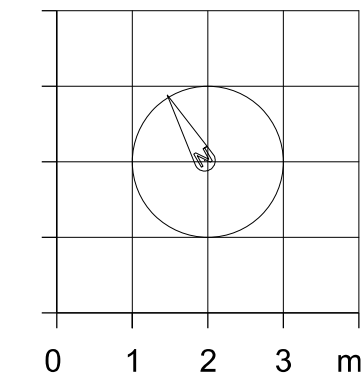

Datum: 35.00m.
Back Elevation
Existing Rear Elevation

Revision

Project Title
14H Avenue Road
NW8 6BP

Drawing Title

Existing Front and Rear Elevation

Client
Rohini Lalvani

Scale
1:100@A3

Date
May 2021

Dwg No
0542_98_201

Notes

All dimensions must be checked and NEO Architects are to be informed of any discrepancies prior to construction. This drawing and any of the details therein remain the copyright of NEO Architects.

NEO Architects
105a Park Road
New Barnet
EN4 9QR

Phone +44 (0) 20 33040480
Mobile 07802 237666

michael@neoarchitects.co.uk