



2 First Floor Plan  
Scale: 1:100




3 Side Elevation  
Scale: 1:100

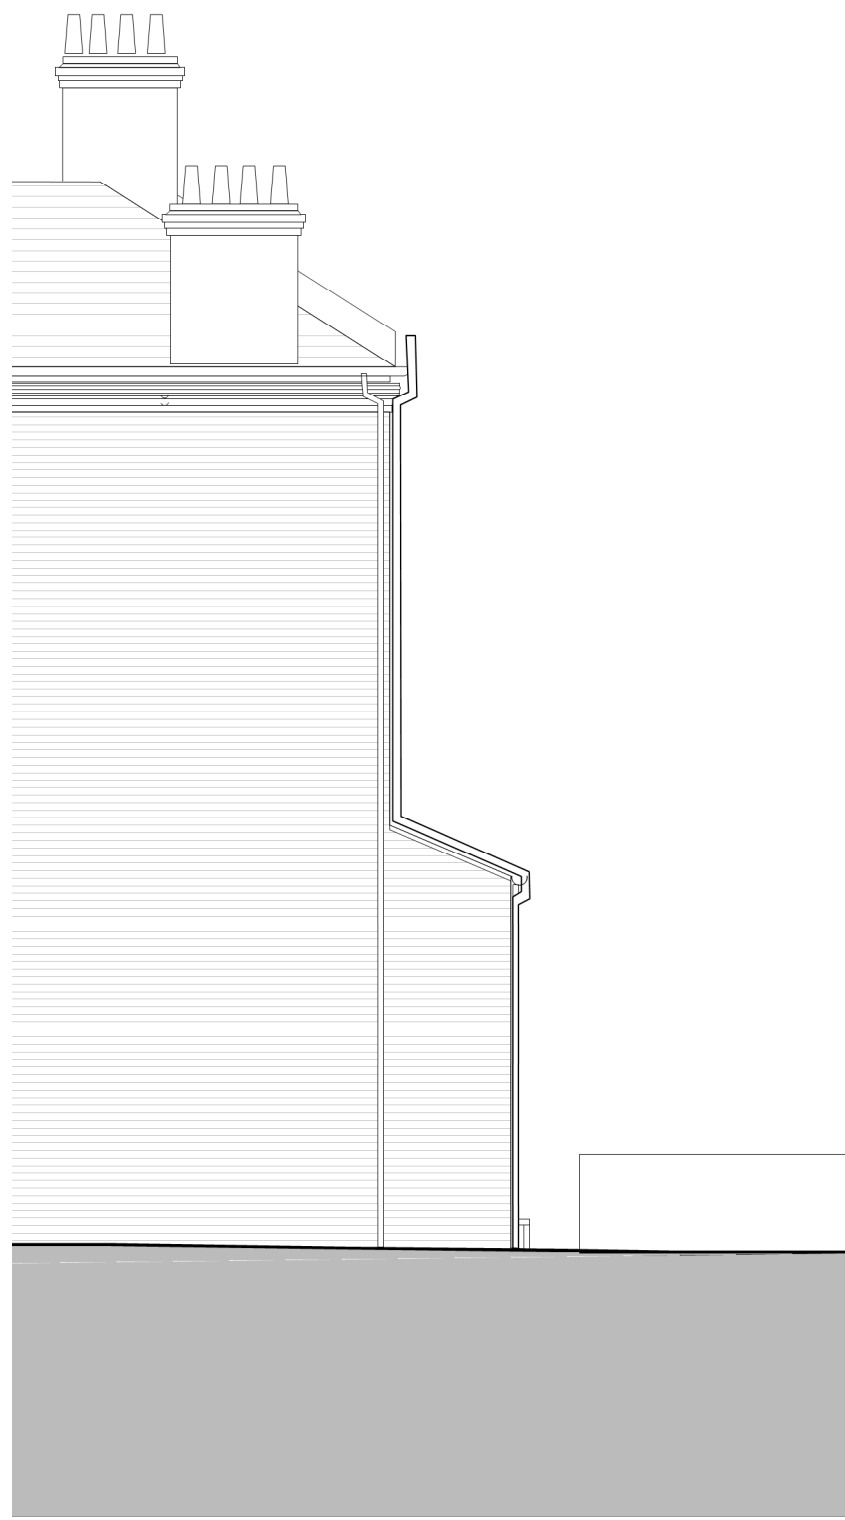

1 Rear Elevation  
Scale: 1:100

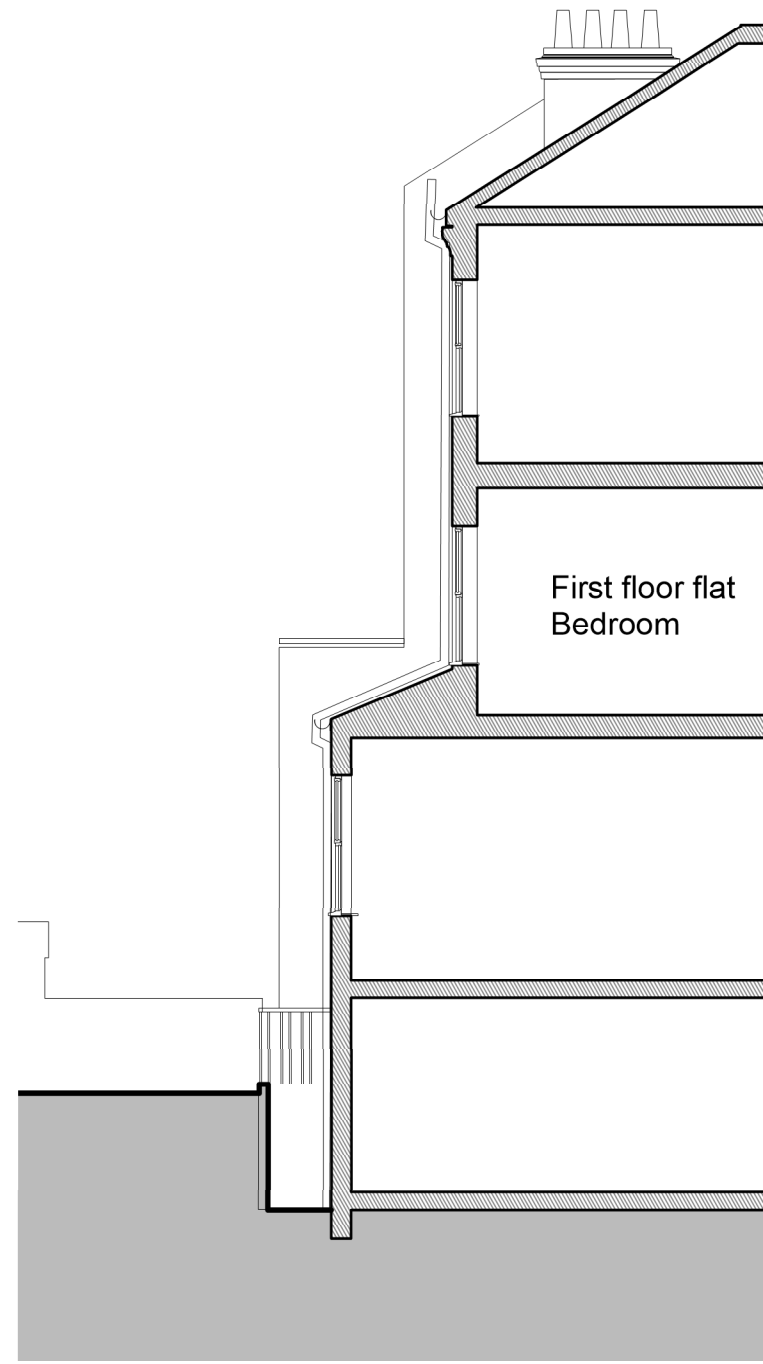

4 Section A-A  
Scale: 1:100

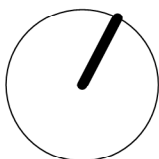

Rev:	Date:	Description:
-	2021.08.10	First issue
A	2021.08.10	GF existing lightwell removed from plan.

NOTE: Do not scale from this drawing. All dimensions are in millimeters. All dimensions to be checked on site. All omissions and discrepancies to be reported to the architect immediately. This drawing is copyrighted Morden Architecture Ltd. Use of this drawing must be authorised by Morden Architecture Ltd.

Project:	127 Fordwych Rd, London NW2 3NJ			
Dwg no:	1902 / EX.01			
Drawing:	Existing Drawings Planning application			
Date:	August 2021	C	D	Rev:
Scale:	1:100 @ A1	RM	RM	A

PLANNING APPLICATION			
morden architecture			
T: +44 (0) 208 243 8629	E:	robert@mordenarchitecture.co.uk	
W:		www.mordenarchitecture.co.uk	