

Do not scale from this drawing.
Dimensions are to be verified on site prior to construction.

Notes

Revisions

4orm

1-5 Offord Street London N1 1DH
studio@4orm.co.uk
www.4orm.co.uk

Project
47 Flask Walk
Hampstead London NW3 1HH

Drawing Title
existing & proposed
ground plan

Drawing Status
preliminary

Date Scale @ A2 (A4) Drawn
september 2021 1:50 (1:100)

Drawing Number
4153-XP-03




entrance to
47 Flask
Walk via a
passageway
with flying
freehold for
49 Flask
Walk over

47 Flask Walk

49 Flask Walk

existing

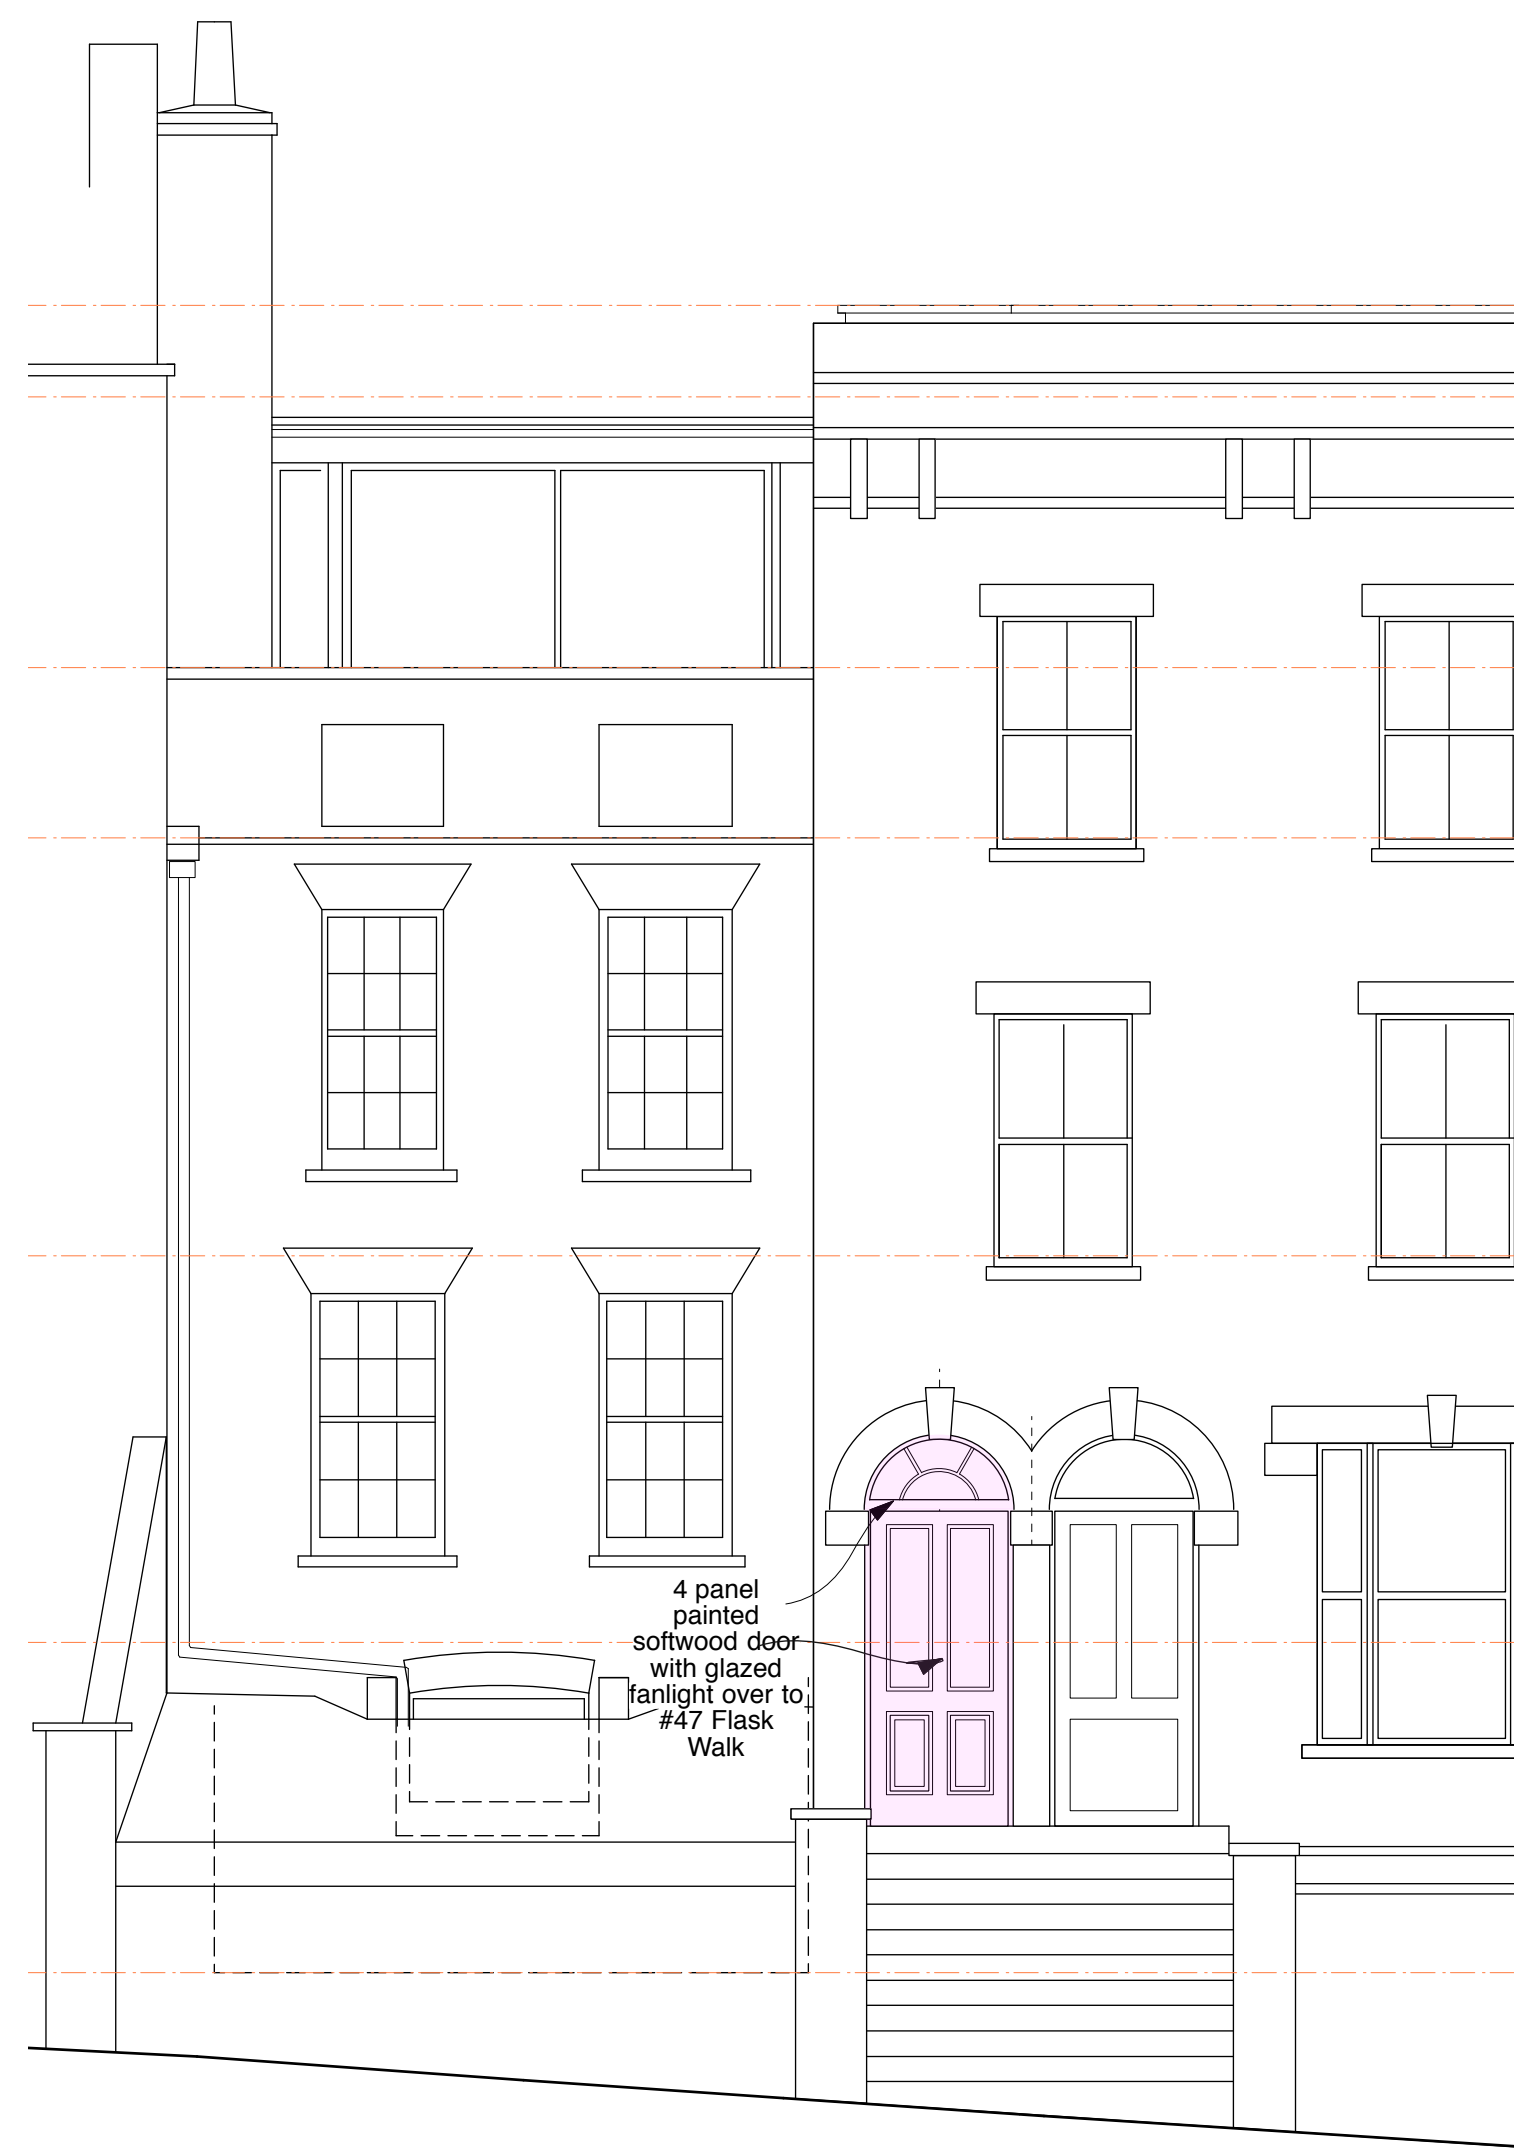

4 panel
painted
softwood door
with glazed
fanlight over to
#47 Flask
Walk

47 Flask Walk

49 Flask Walk

proposed

Revisions

4orm

1-5 Offord Street London N1 1DH

studio@4orm.co.uk
www.4orm.co.uk

Project
47 Flask Walk
Hampstead London NW3 1HH

Drawing Title
existing & proposed
front elevation

Drawing Status
preliminary

Date Scale @ A2 (A4) Drawn
september 2021 1:50 (1:100)

Drawing Number

4153-XP-10