


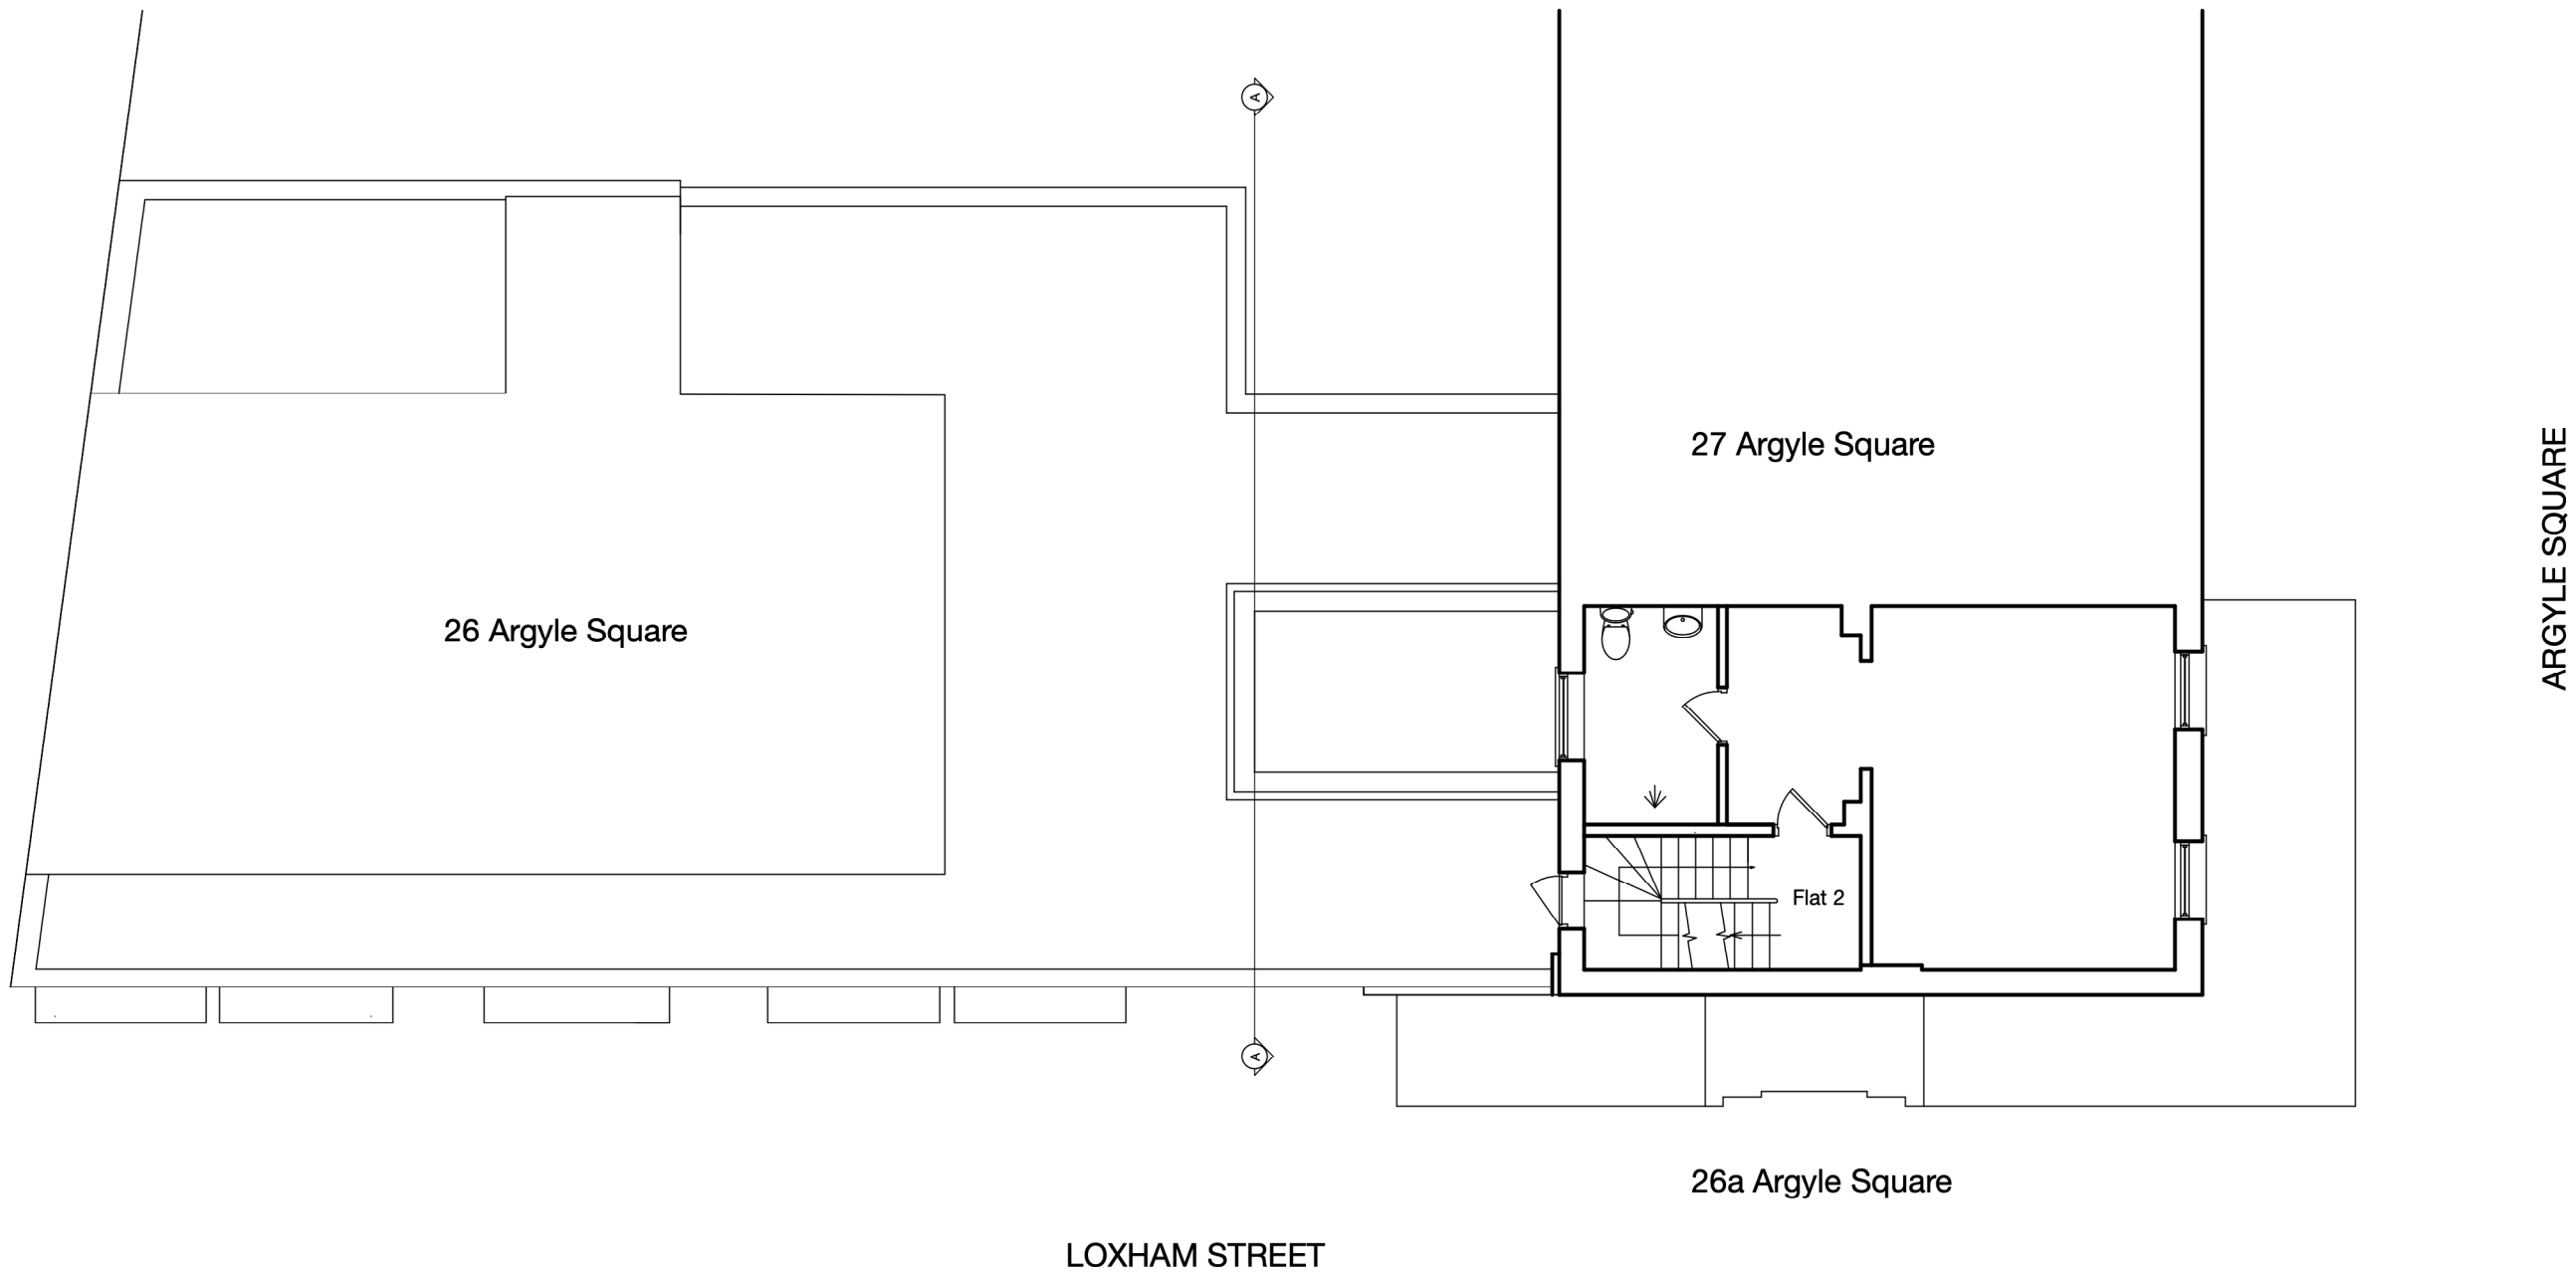

- GENERAL NOTES
1. This drawing is the copyright of Haines Phillips Architects.
 2. Do not scale from this drawing. Use figured dimensions only.
 3. This drawing must not be used for land transfer purposes, or for construction purposes unless accompanied by an Architect's Instruction.

DRAWING ISSUE STATUS		
ISSUE	STATUS	COMMENT
P	PRELIMINARY	For comment and review
PL	PLANNING	Planning/Listed Building Application
BR	BUILDING REGS	Building Regs Application
T	TENDER	For pricing purposes only
C	CONSTRUCTION	For procurement & construction
FC	FINAL CONSTRUCTION	Record drawings on completion
L	LEGAL	Conveyancing or other legal purposes

REVISIONS		
REV	DATE	NOTES

HAINES PHILLIPS ARCHITECTS

Tankerton Works
12 Argyle Walk
London WC1H 8HA

020 7833 9324
 020 7837 2864
 office@hainesphillips.co.uk

JOB TITLE
**26a Argyle Square
London WC1H 8AP**

DRAWING TITLE
**Second Floor Plan
As Existing**

DRAWN	DATE	SCALE
PS	August 2021	1:100@A3
JOB NR	DRAWING NO.	ISSUE REVISION
4258	GA 104	PL