


ARGYLE WALK

26 Argyle Square



27 Argyle Square

ARGYLE SQUARE

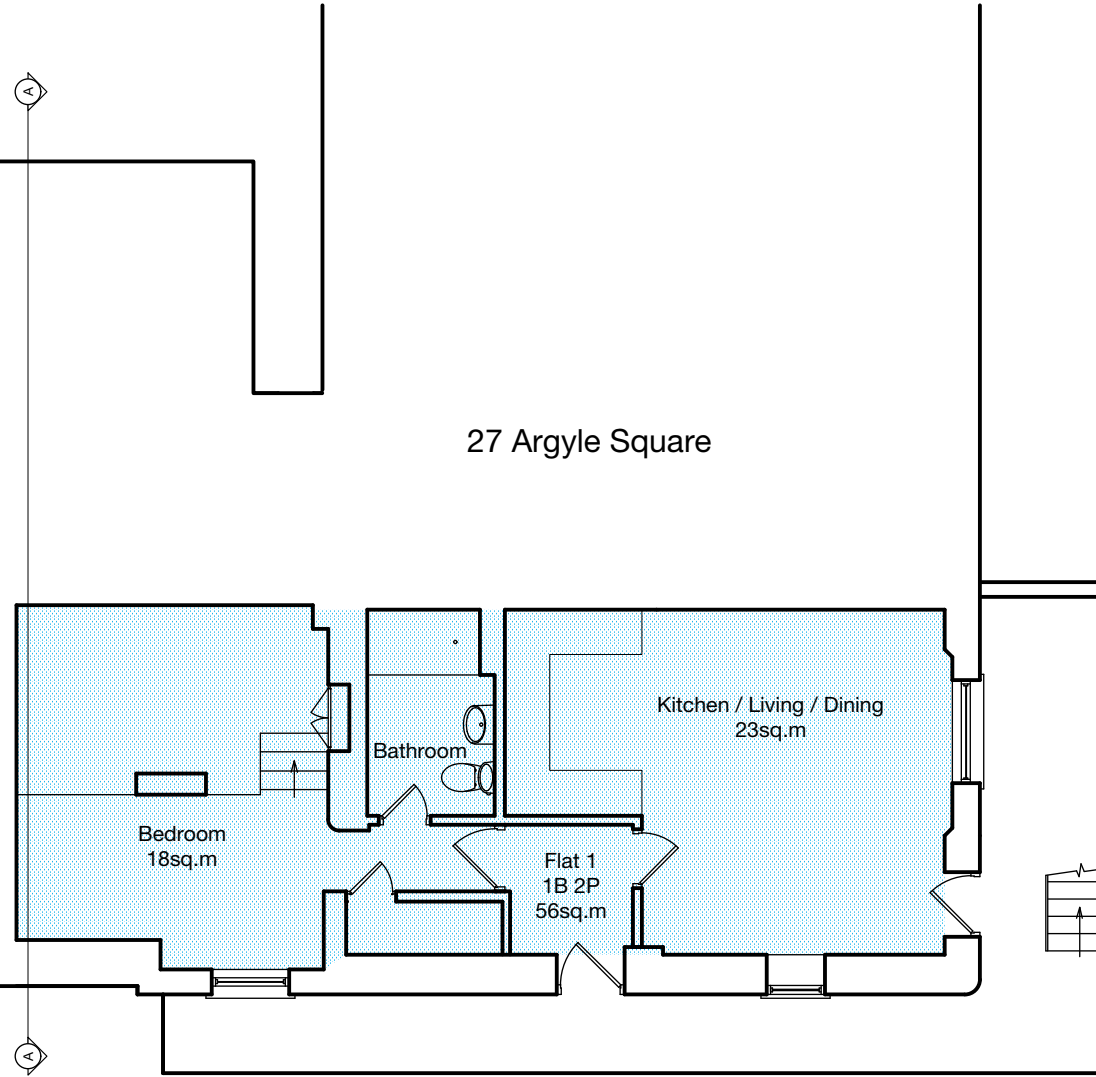

26a Argyle Square

LOXHAM STREET

  

GENERAL NOTES

1. This drawing is the copyright of Haines Phillips Architects.
2. Do not scale from this drawing. Use figured dimensions only.
3. This drawing must not be used for land transfer purposes, or for construction purposes unless accompanied by an Architect's Instruction.

DRAWING ISSUE STATUS

ISSUE	STATUS	COMMENT
P	PRELIMINARY	For comment and review
PL	PLANNING	Planning/Listed Building Application
BR	BUILDING REGS	Building Regs Application
T	TENDER	For pricing purposes only
C	CONSTRUCTION	For procurement & construction
FC	FINAL CONSTRUCTION	Record drawings on completion
L	LEGAL	Conveyancing or other legal purposes

REVISIONS

REV	DATE	NOTES
-----	------	-------

HAINES PHILLIPS
ARCHITECTS

Tankerton Works
12 Argyle Walk
London WC1H 8HA
t 020 7833 9324
f 020 7837 2864
e office@hainesphillips.co.uk

JOB TITLE

26a Argyle Square
London WC1H 8AP

DRAWING TITLE

Lower Ground Floor Plan
As Proposed

DRAWN PS DATE August 2021 SCALE 1:100@A3

JOB NR 4258 DRAWING NO. GA 301 ISSUE PL REVISION