


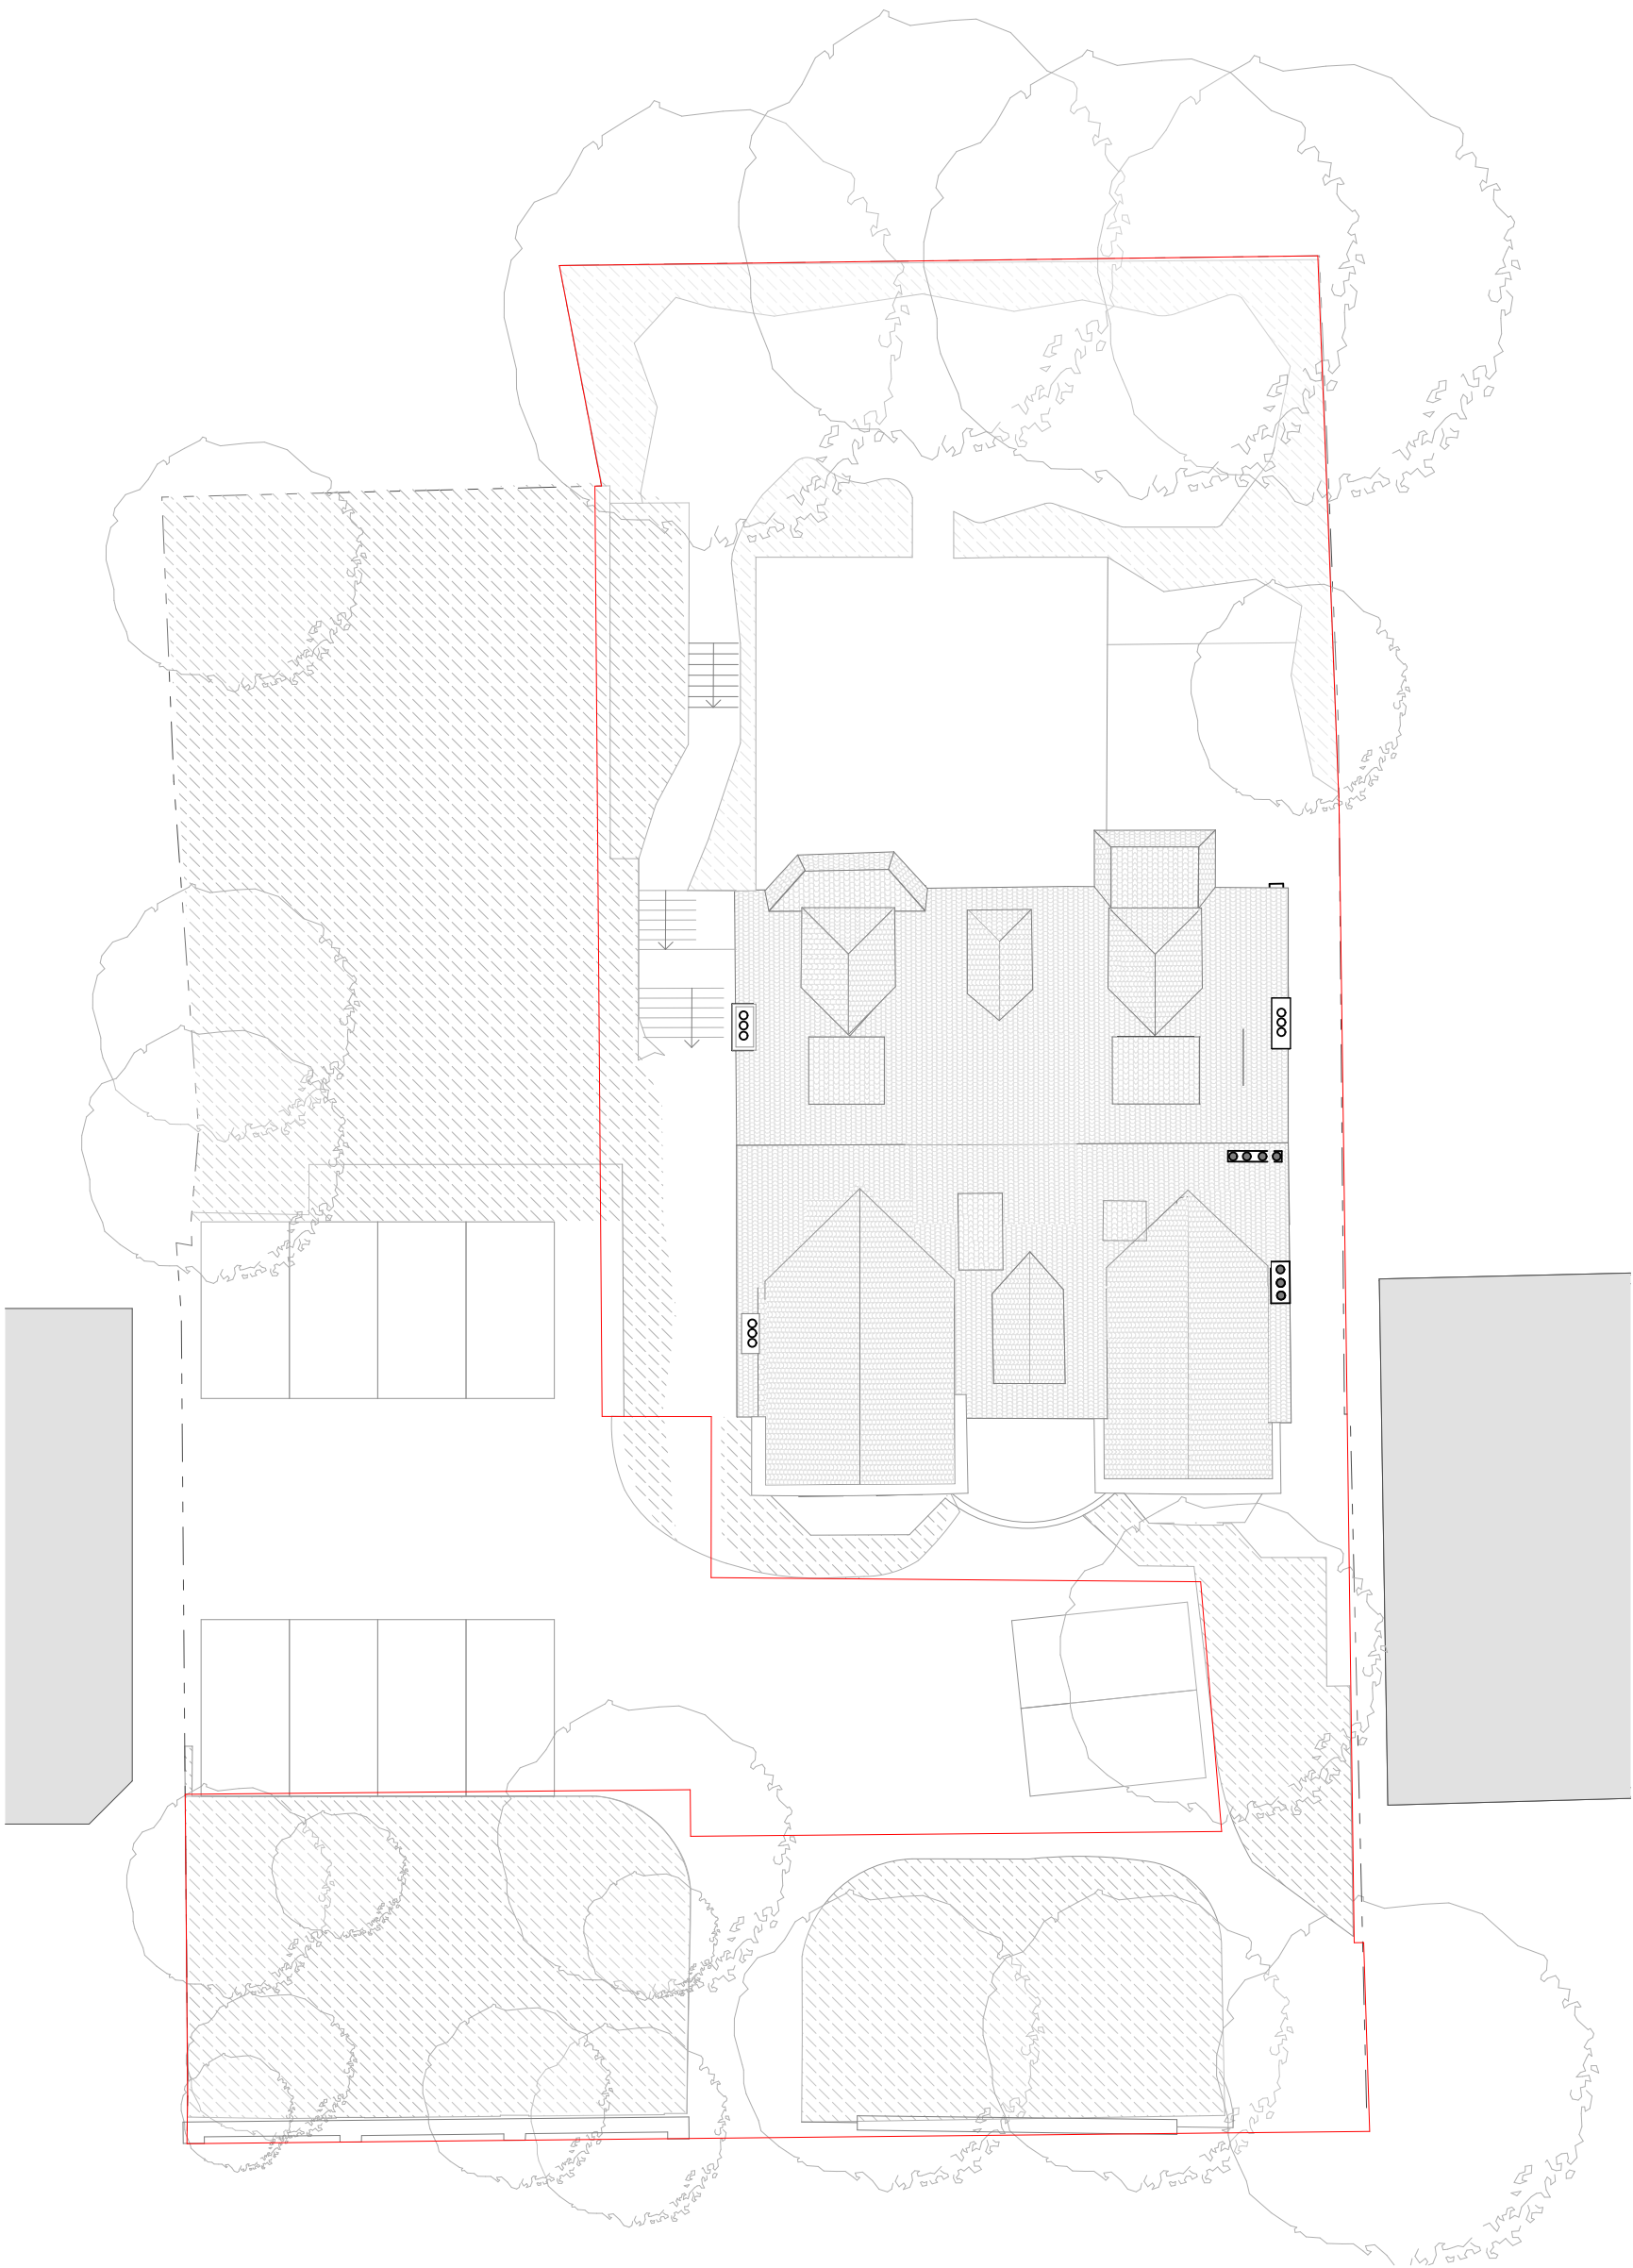

Netherhall Gardens			PLANNING		Drawing	
13 Netherhall Gardens, NW3 5RN			Location and Site		Site Plan Phase 2	
Rev	Description	Date	Project No.	Issue Date	Revision	Drawing No.
			1349R	18/08/2021		AP.00.02
			Drawn	Checked		
			SF			

Scale

0510

Tel: +44 (0)2072500090

www.re-creo.eu

195-199 Grays Inn Road,

London, WC1X 8UL

re-creo

Architecture