NOTES

This drawing is © Barbara Weiss Architects Lt

timensions in millimeters unless noted otherwise. deviation may be made from the details shown on this drawing without the prior permission (


N DOUBTASK.


Il dimensions to be verified on site.


 This drawing is the property of Barbara Weiss Architects and is issued on the condition it is not re retained or disclosed to any unauthorised person, either wholly or in part without written consent.

P L A N N I N G



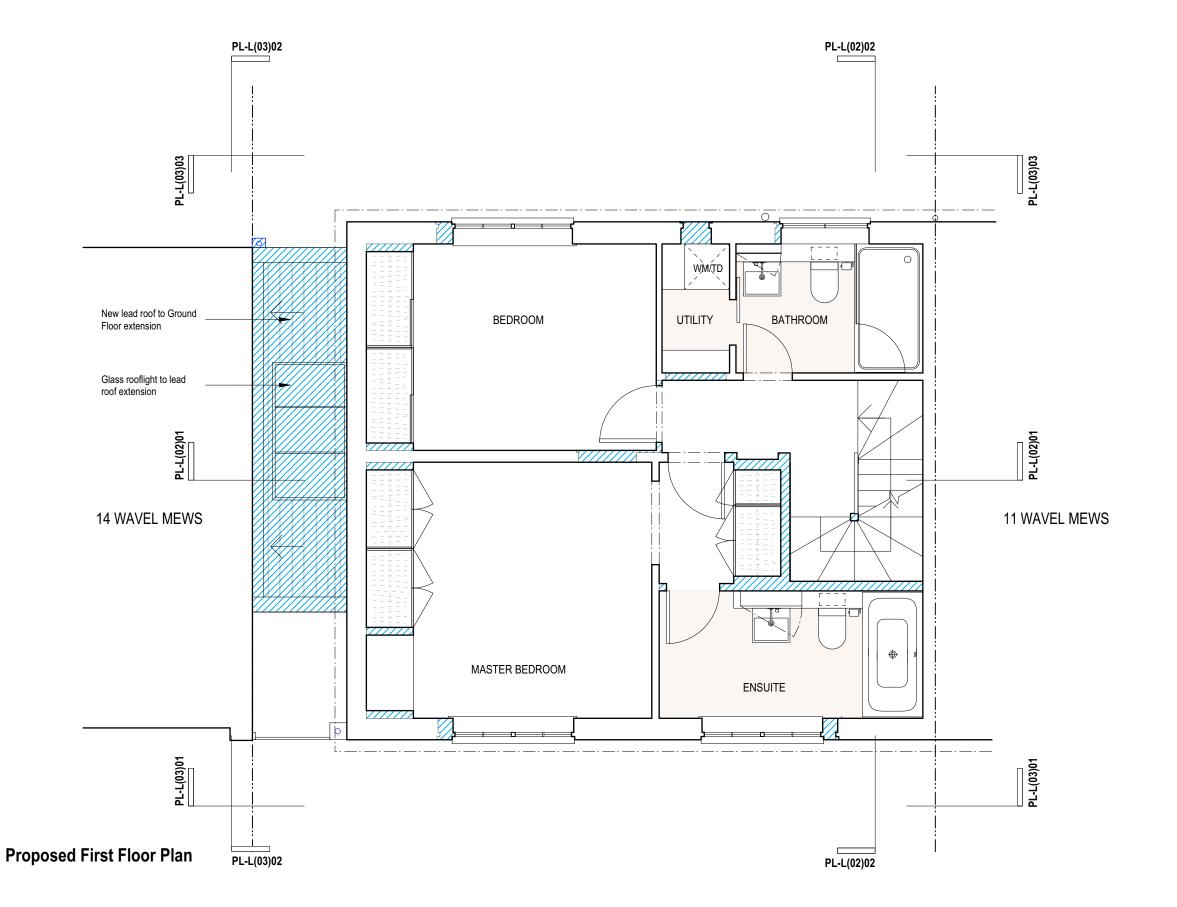

 

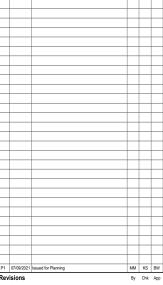

BARBARA WEISS ARCHITECTS LTD

| MELBANA | TOWER, | 21-24 | MILLBANK, | LONDON | SW1P4QP | Tel. 020 7222 4 | 93 |
|---------|--------|-------|-----------|--------|---------|-----------------|----|

| MELBANK TOWER, 21-24 MILLBANK, LONDON SWIP 4QP 18. 020 7222 4935 | | | | | | |
|--|---------------------------|----------|--|--|--|--|
| Client | Deborah Abrahams | | | | | |
| Project | Wavel Mews | | | | | |
| Drawing Title | Proposed First Floor Plan | | | | | |
| Status | Planning | | | | | |
| Scale 1:50@A3 | Date Sept 21 | Drawn MM | | | | |
| Job no. | Dwg no. | Rev no. | | | | |
| 2007 | PL-L(01)01 | P1 | | | | |