## NOTES

This drawing is © Barbara Weiss Architects Lt.

I dimensions in millimeters unless noted otherwise.


o deviation may be made from the details shown on this drawing without the prior permission of

ry discrepancy between this and any other documents shall be referred immediately to the A IN DOUBTASK.

Unless otherwise stated all levels to be AOD.
 This drawing is the property of Barbara Weiss Architects and is issued on the condition it is not repr

## P L A N N I N G



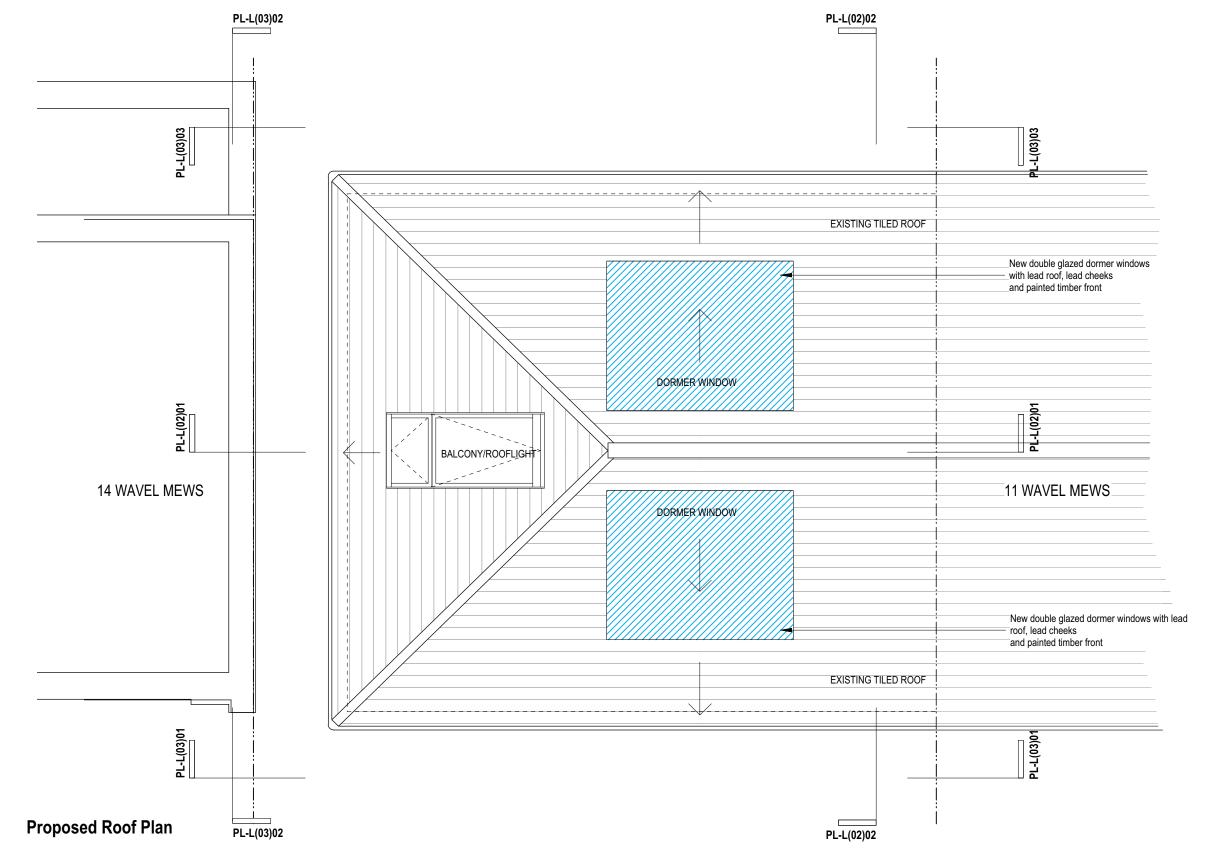





## BARBARA WEISS ARCHITECTS LTD

MELBANK TOWER, 21-24 MILLBANK, LONDON SW1P4QP Tel. 020 7222-4

Client	Deborah Abrahams	
Project	Wavel Mews	
Drawing Title	Proposed Roof Plan	
Status	Planning	
Scale 1:50@A3	Date Sept 21	Drawn MM
Job no.	Dwg no.	Rev no.
2007	PL-L(01)03	P1