

NOTES

This drawing is © Barbara Weiss Architects Ltd.

1. All dimensions in millimeters unless noted otherwise.

2. No deviation may be made from the details shown on this drawing without the prior permission of the Architect.


Any discrepancy between this and any other documents shall be referred immediately to the Architect.

3. All dimensions to be verified on site.

4. Unless otherwise stated all levels to be AOD.

5. This drawing is the property of Barbara Weiss Architects and is issued on the condition it is not reproduced, retained or disclosed to any unauthorised person, either wholly or in part without written consent.

P L A N N I N G

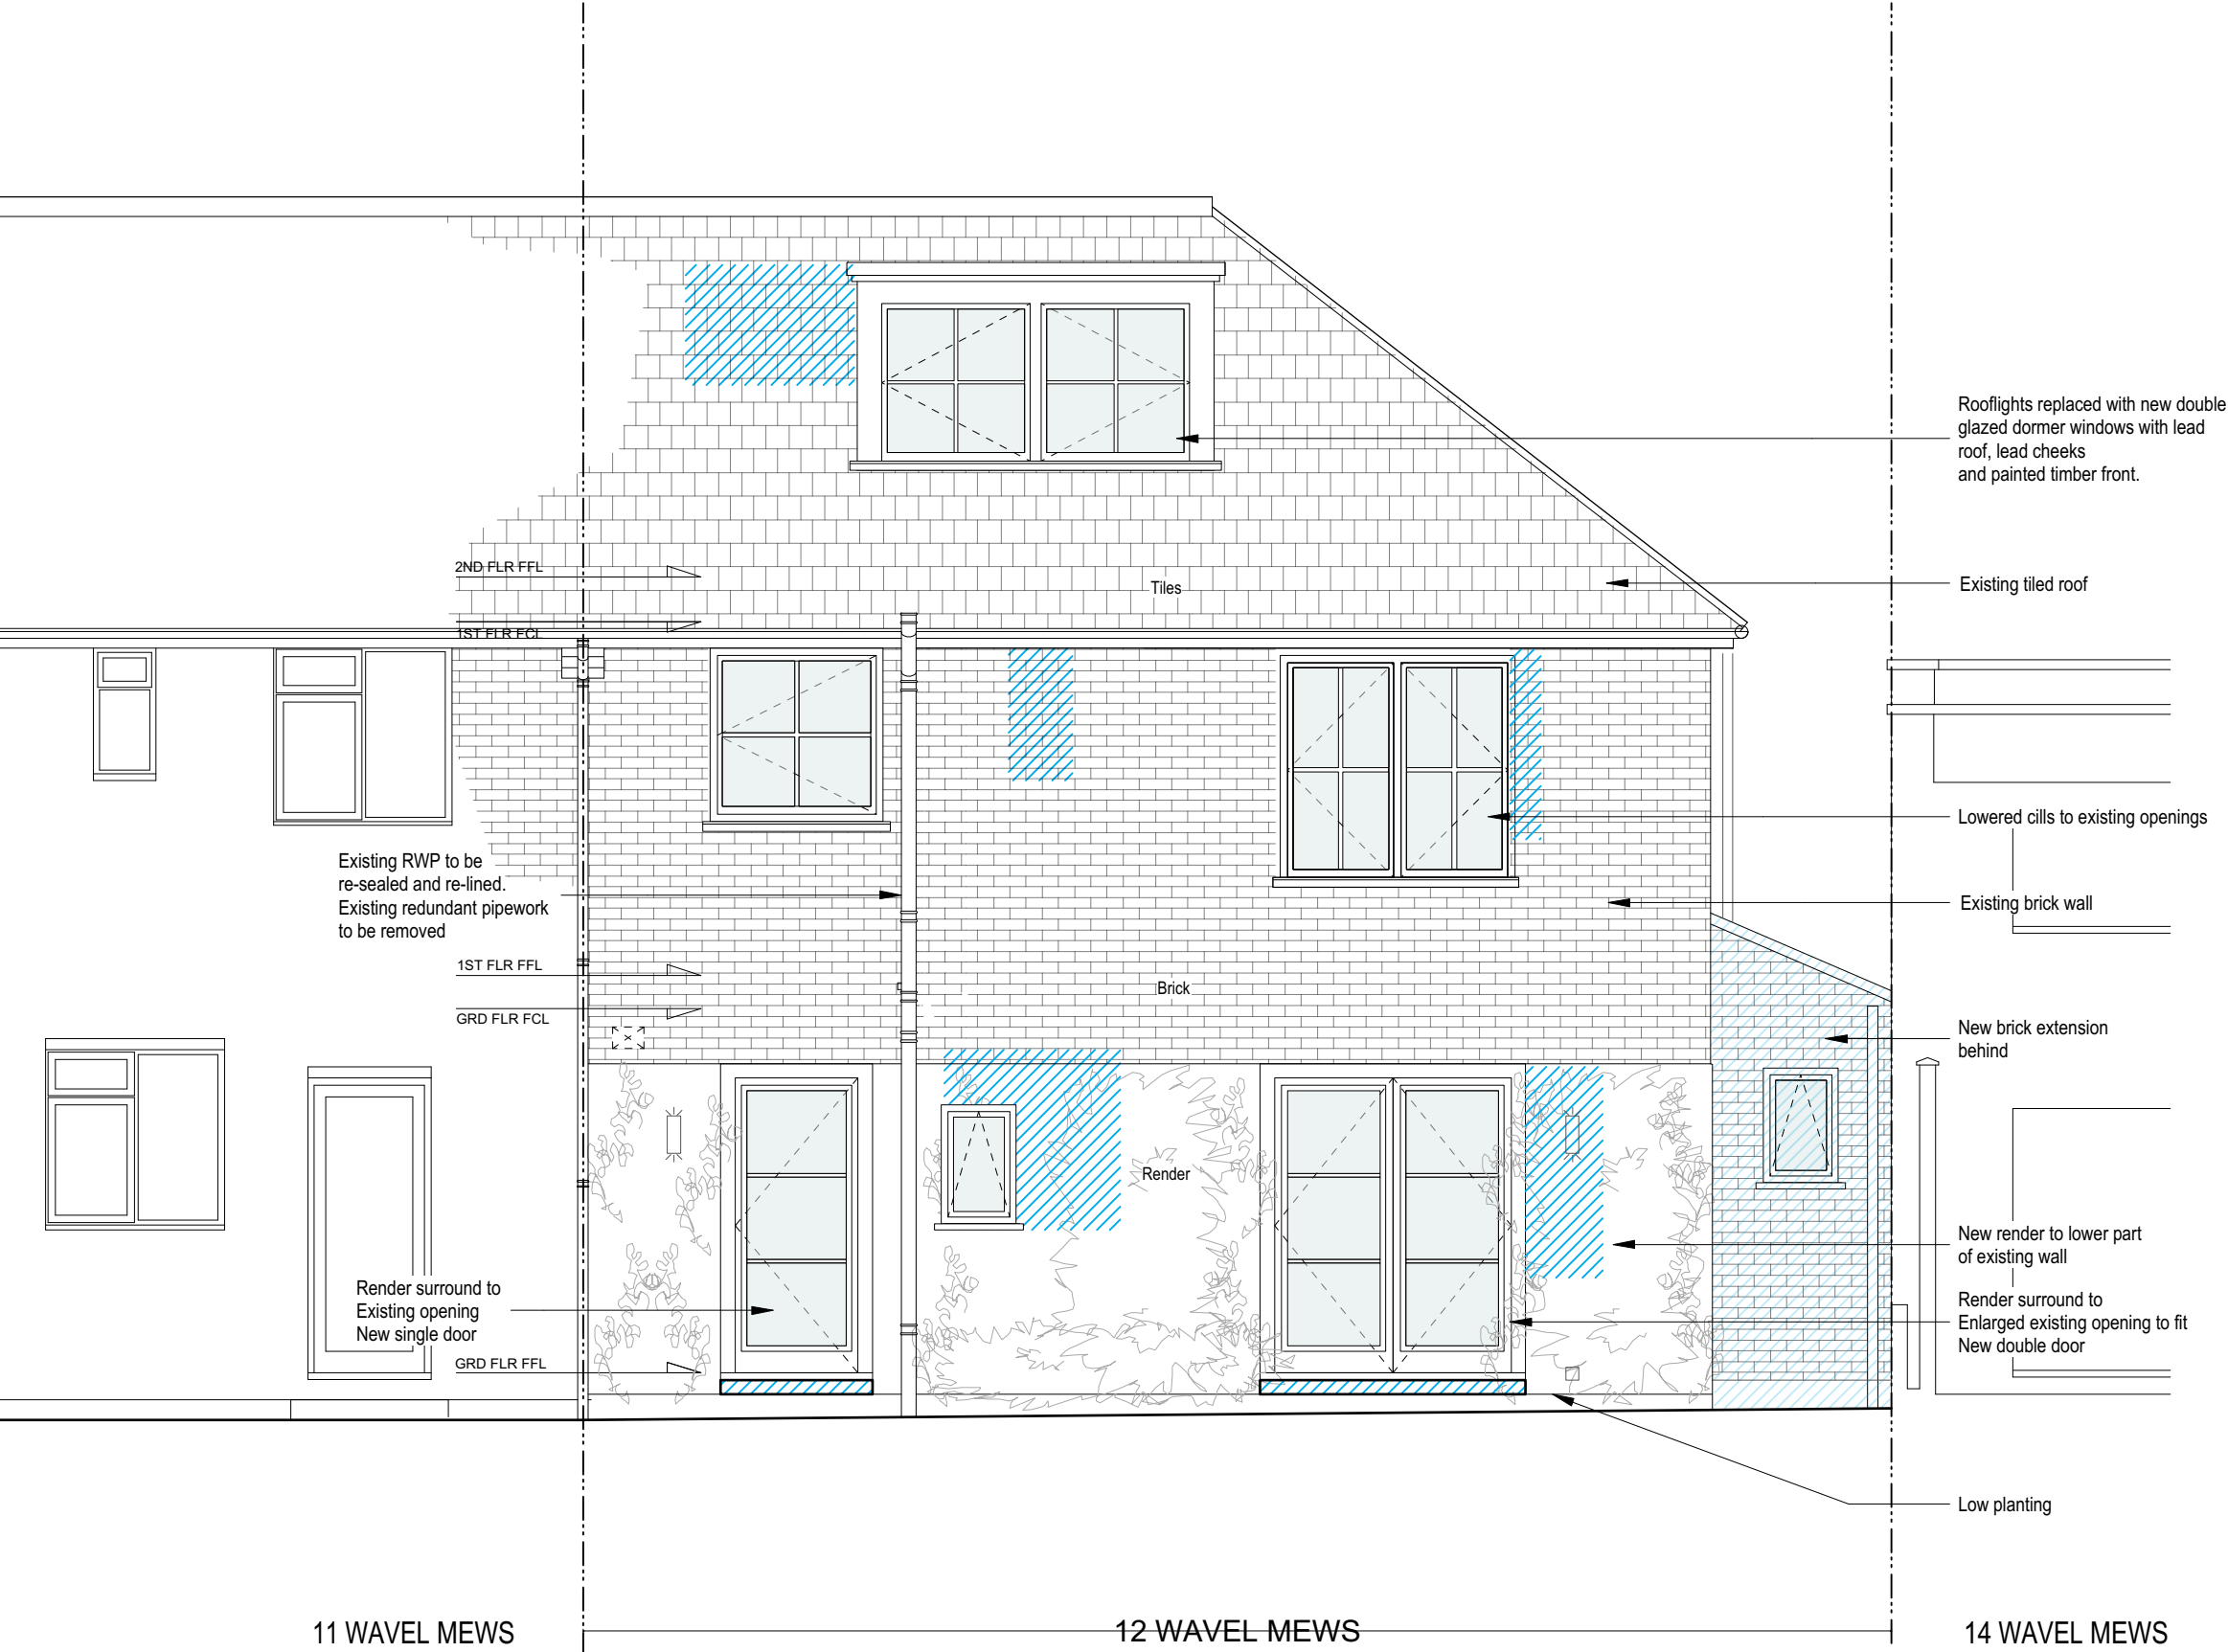

Proposed Rear Elevation

BARBARA WEISS ARCHITECTS LTD			
MILLBANK TOWER, 21-24 MILLBANK, LONDON SW1P 4QP Tel: 020 7322 4100			
Client	Deborah Abrahams		
Project	Wavel Mews		
Drawing Title	Proposed Rear Elevation		
Status	Planning		
Scale 1:50@A3	Date Sept 21	Drawn MM	
Job no.	Dwg no.	Rev no.	
2007	PL-L(03)03	P1	