

Revisions		
A	07.09.2021	Front lightwell steps and bin location revised omitted railing keep existing planters

PLANNING APPLICATION


AND  
ARCHITECTURE & DESIGN

This drawing is the copyright property of AND.gb Ltd. It may not be copied or disipated to any third party for any purpose except as authorised in writing by AND.gb ltd. Figured dimensions only are to be used in preference to small scale drawings. All dimensions are to be checked on site before any work proceeds. Any errors or omissions are to be reported to the architect. If in doubt ask. The contractor is to provide full sized setting out drawings based on the information contained in this drawing for the architect's approval prior to commencing manufacture. This drawing is to be read in conjunction with all the relevant consultants/or specialist drawings or documents and any discrepancies or variations are to be notified to the architect before the affected work commences.

Owner	Ms India Bourke
Project	48a South Hill Park London NW3 2SJ
Subject	FRONT ELEVATION existing and proposed
Date	09 April 2021
Scale	1:100 @ A3
Job No.	AD 229
Drawing No.	A <input type="checkbox"/> <input type="checkbox"/> <input type="checkbox"/> <input type="checkbox"/> <input type="checkbox"/> <input type="checkbox"/>

AD229-07

Registered company: AND.gb Ltd  
148-150 Curtain Road  
London EC2A 3AR  
M: 07815199512  
info@and-architecture.uk

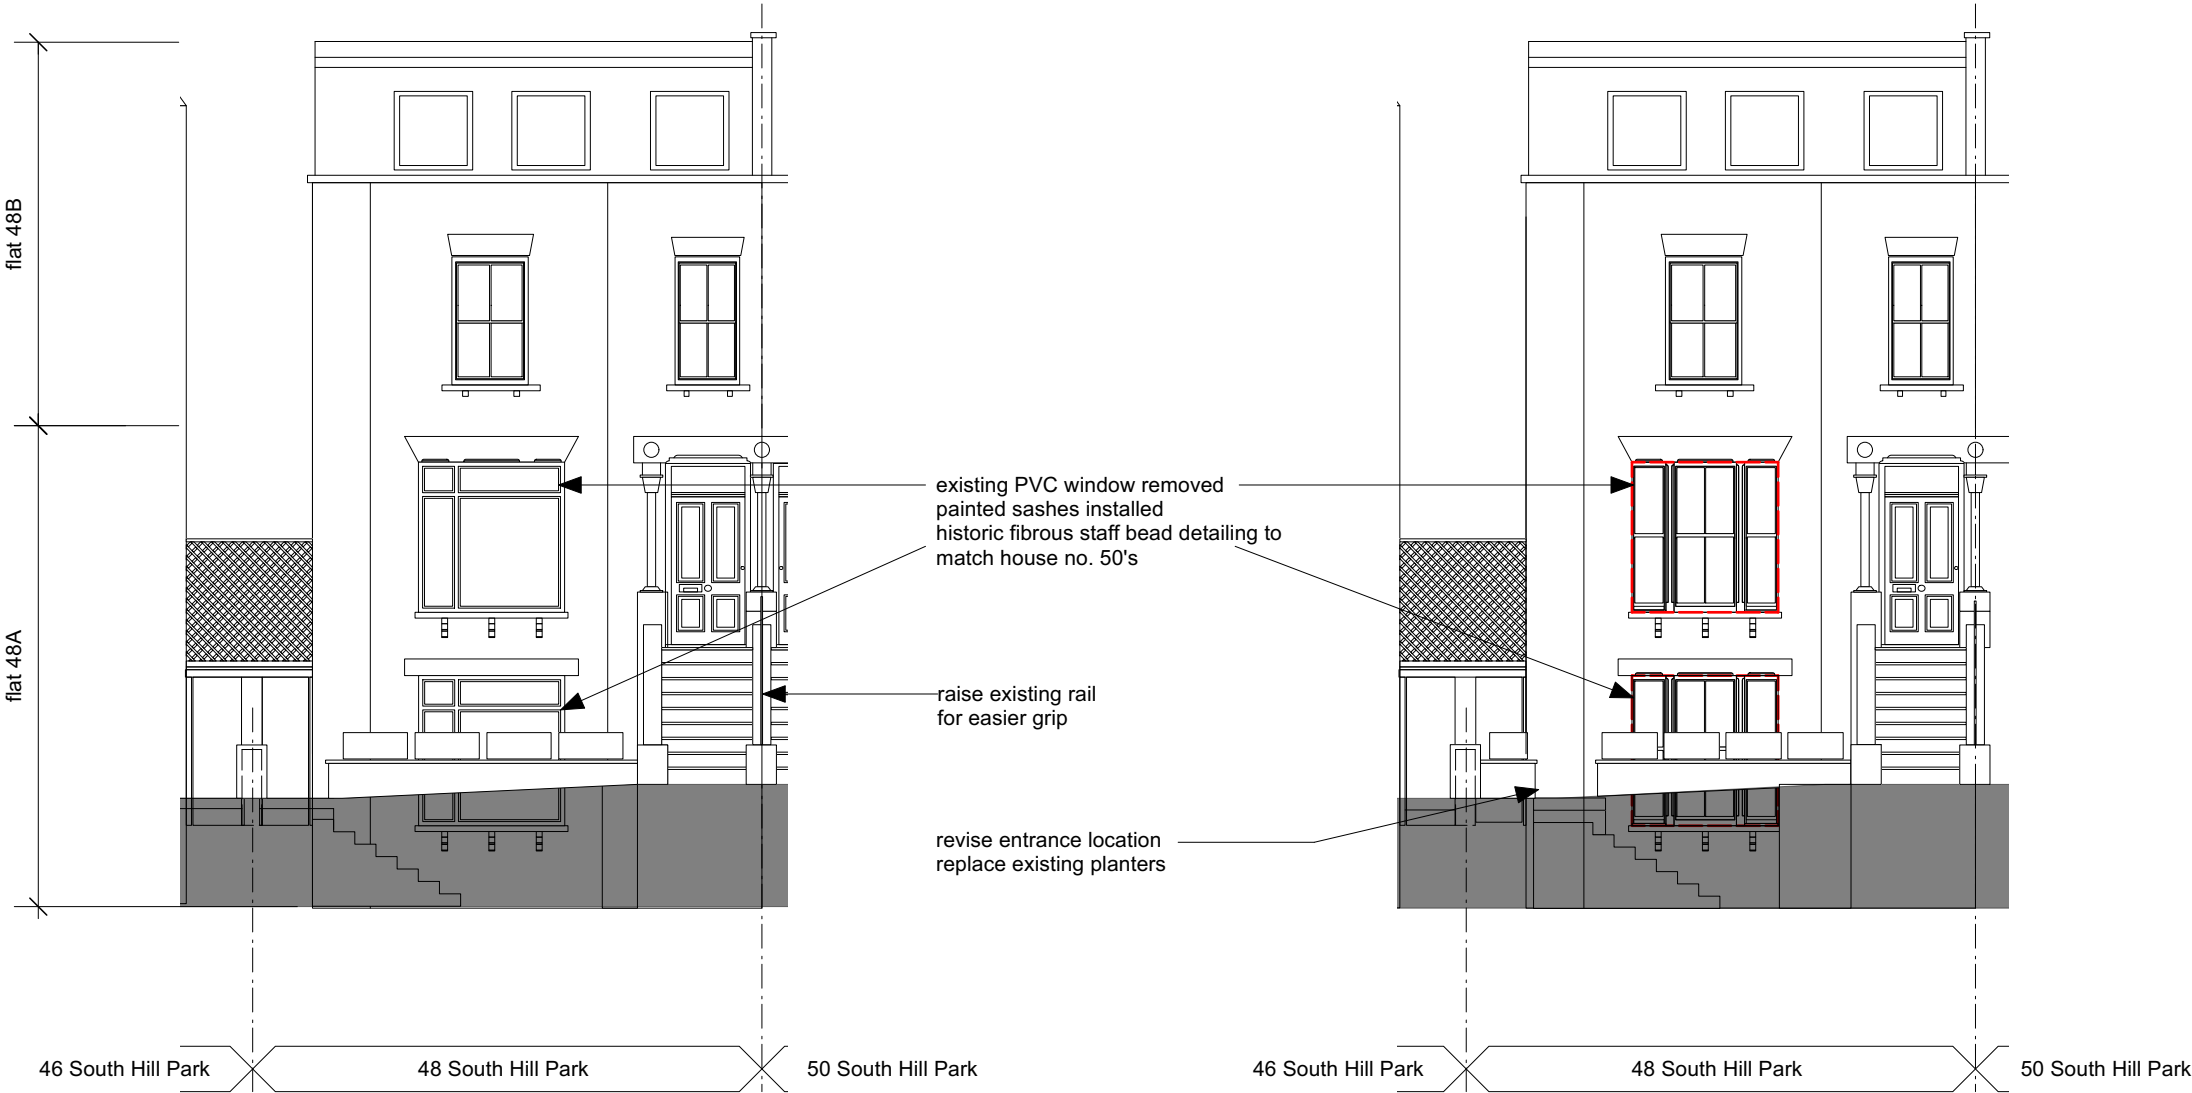

FRONT ELEVATION existing

FRONT ELEVATION proposed

