




Key Plan

- Site Boundary
- Ownweship Boundary

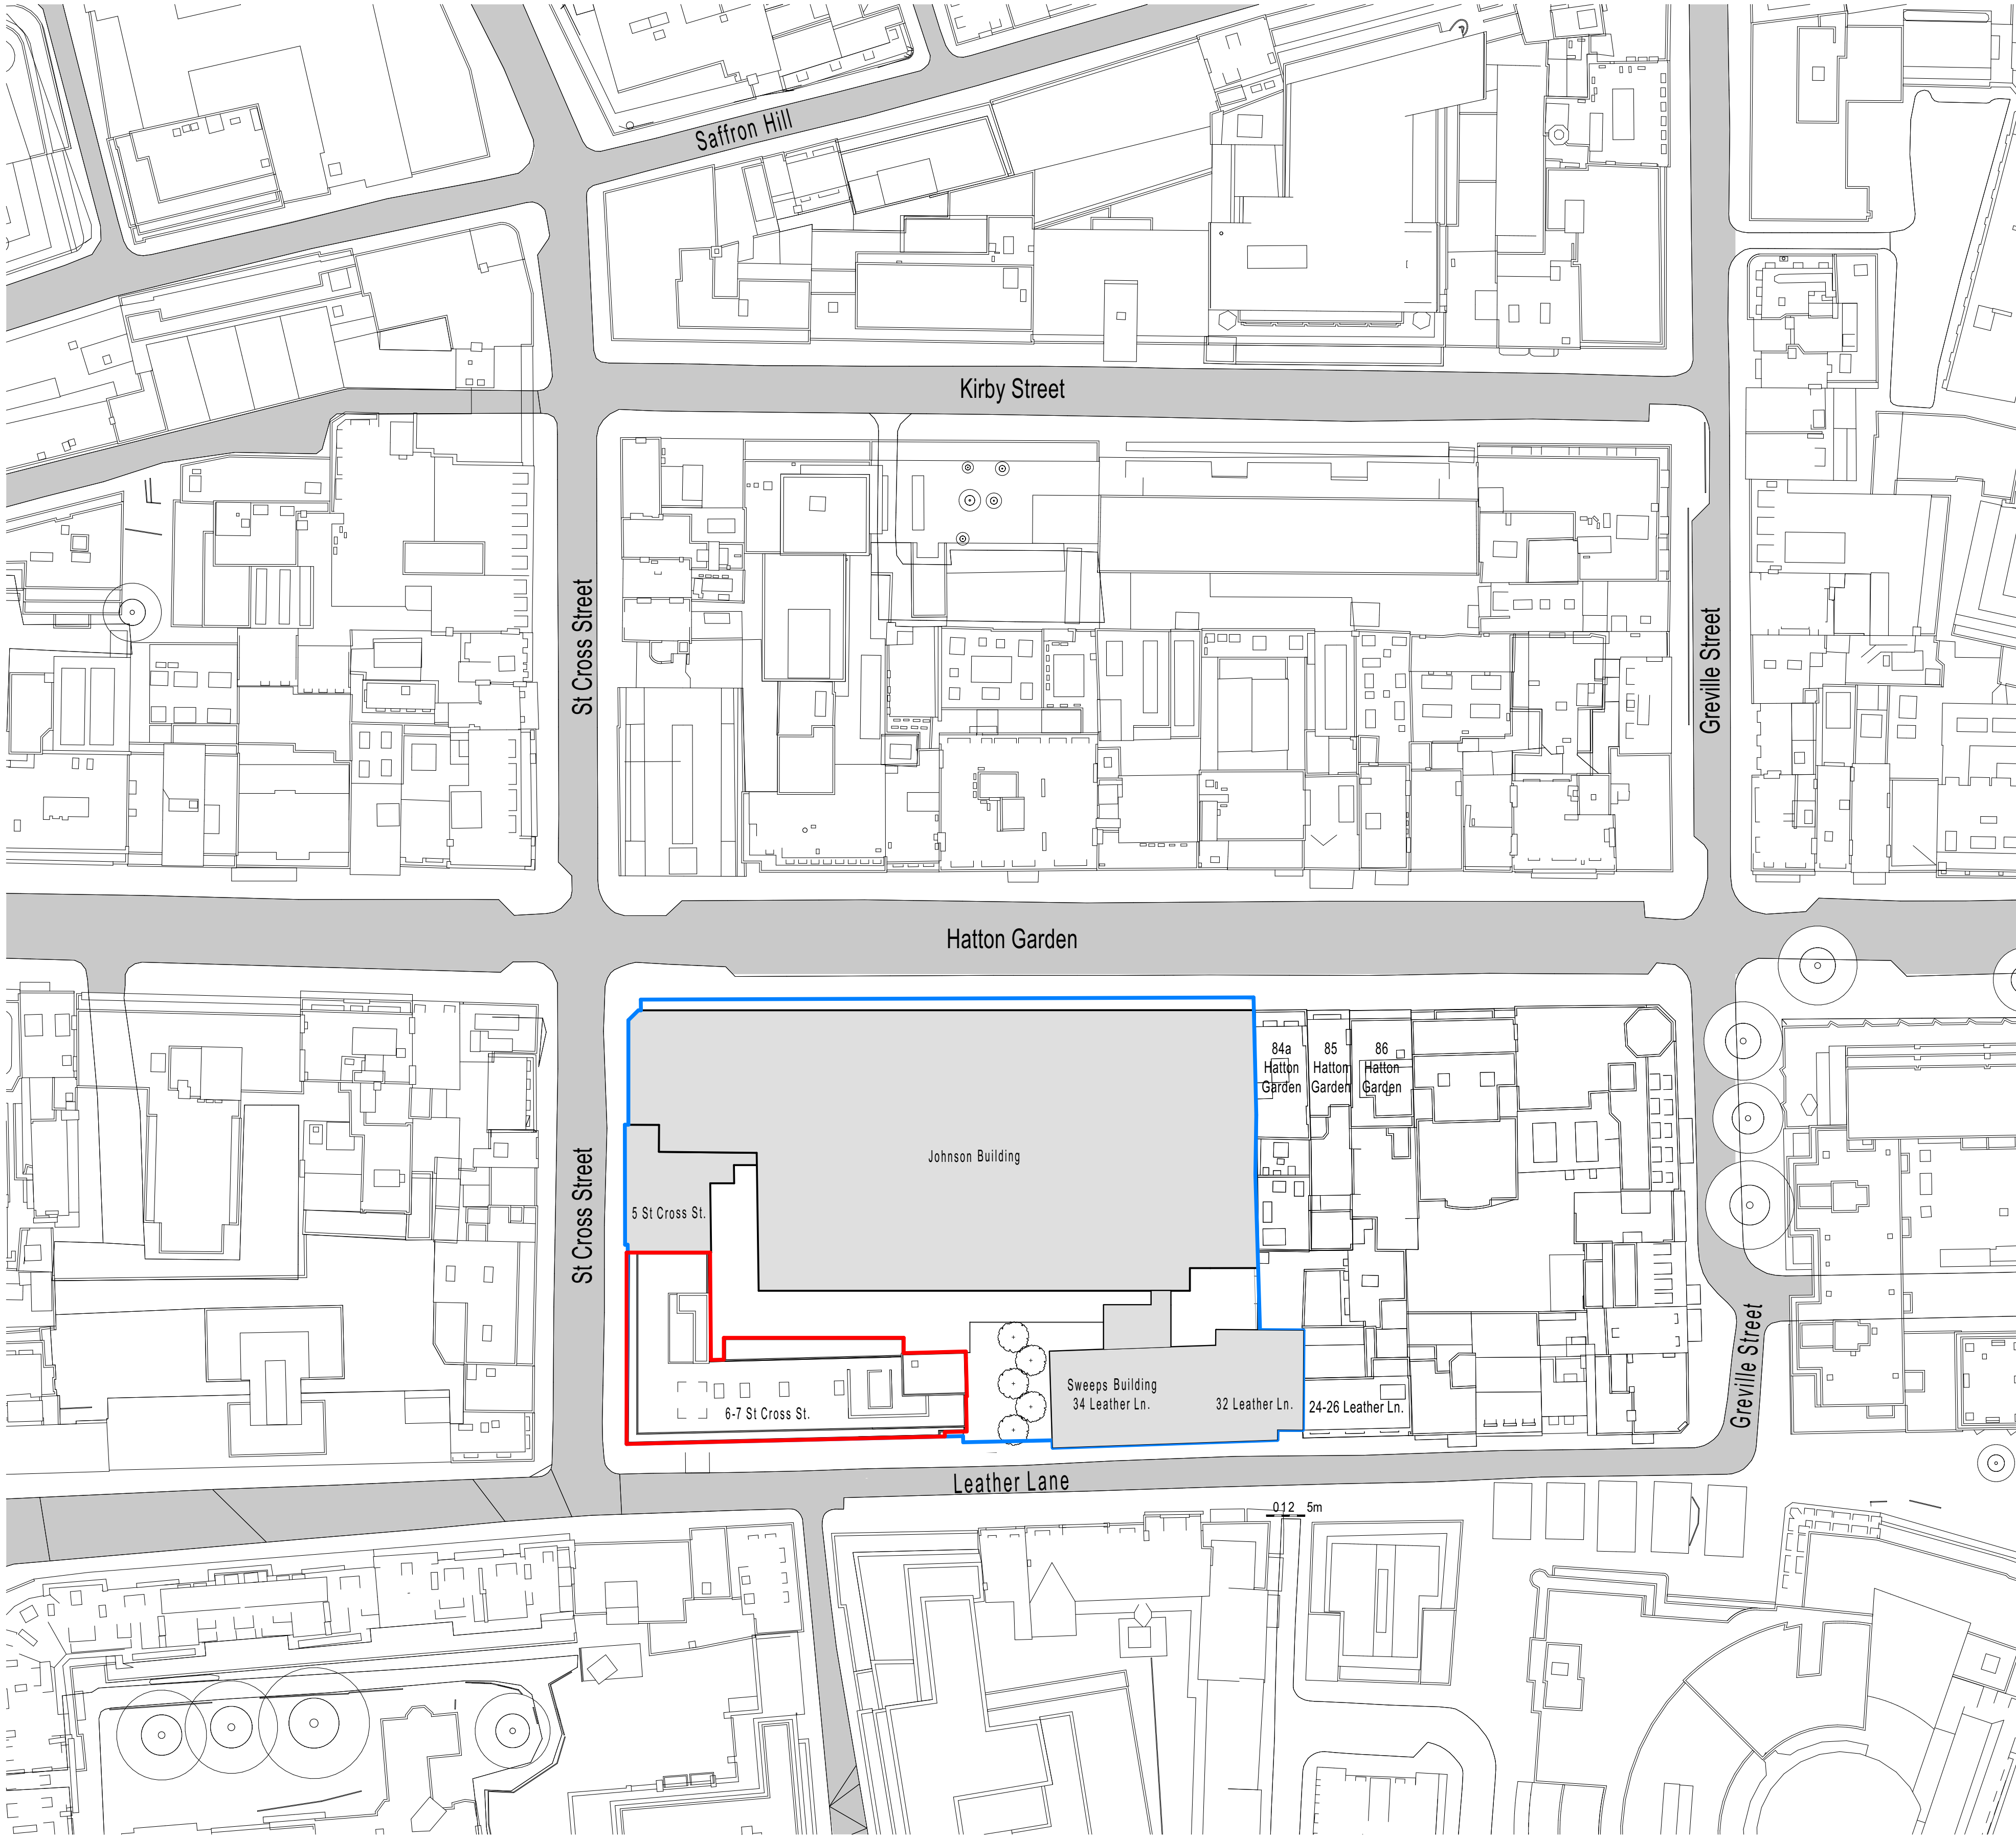

1 Site Plan
SCALE 1:500


This document and its design content is © John Robertson Architects Ltd. It shall be read in conjunction with all other associated project information including models, specifications, schedules and related consultants documents. Do not scale from documents. All dimensions to be checked on site. Immediately report any discrepancies, errors or omissions on this document to the Originator. If in doubt ASK.

Rev	Date	Dwn	Chk	Description
P01	20/08/2021	DP	LM	Issue for Information
P02	27/08/2021	DP	LM	Issue for Planning


Rev Date Dwn Chk Description

Rev Date Dwn Chk Description

KEY PLAN / NORTH SYMBOL

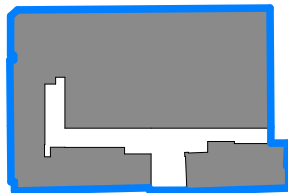

[Building Plan]

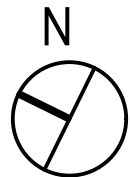

JRA

John Robertson Architects

111 Southwark Street,
London, SE1 0JF
02076335100
www.jra.co.uk
enquiries@jra.co.uk

Project
Johnson Gardens
London

Client
Johnson Hatton Office Unit Trust
11-15 Seaton Place St Helier
Jersey JE4 0QH UK

Drawing Title
6-7 St Cross Street - Location Plan

Scale 1:500 @ A1 / 1:1000 @ A3 Internal Project No. 1985

Dwg No. 1985-JRA-02-08-DR-A-0000

Suitability FOR INFORMATION S2

Revision PRELIMINARY P02