
Key Plan

- - - - Planning Application Area

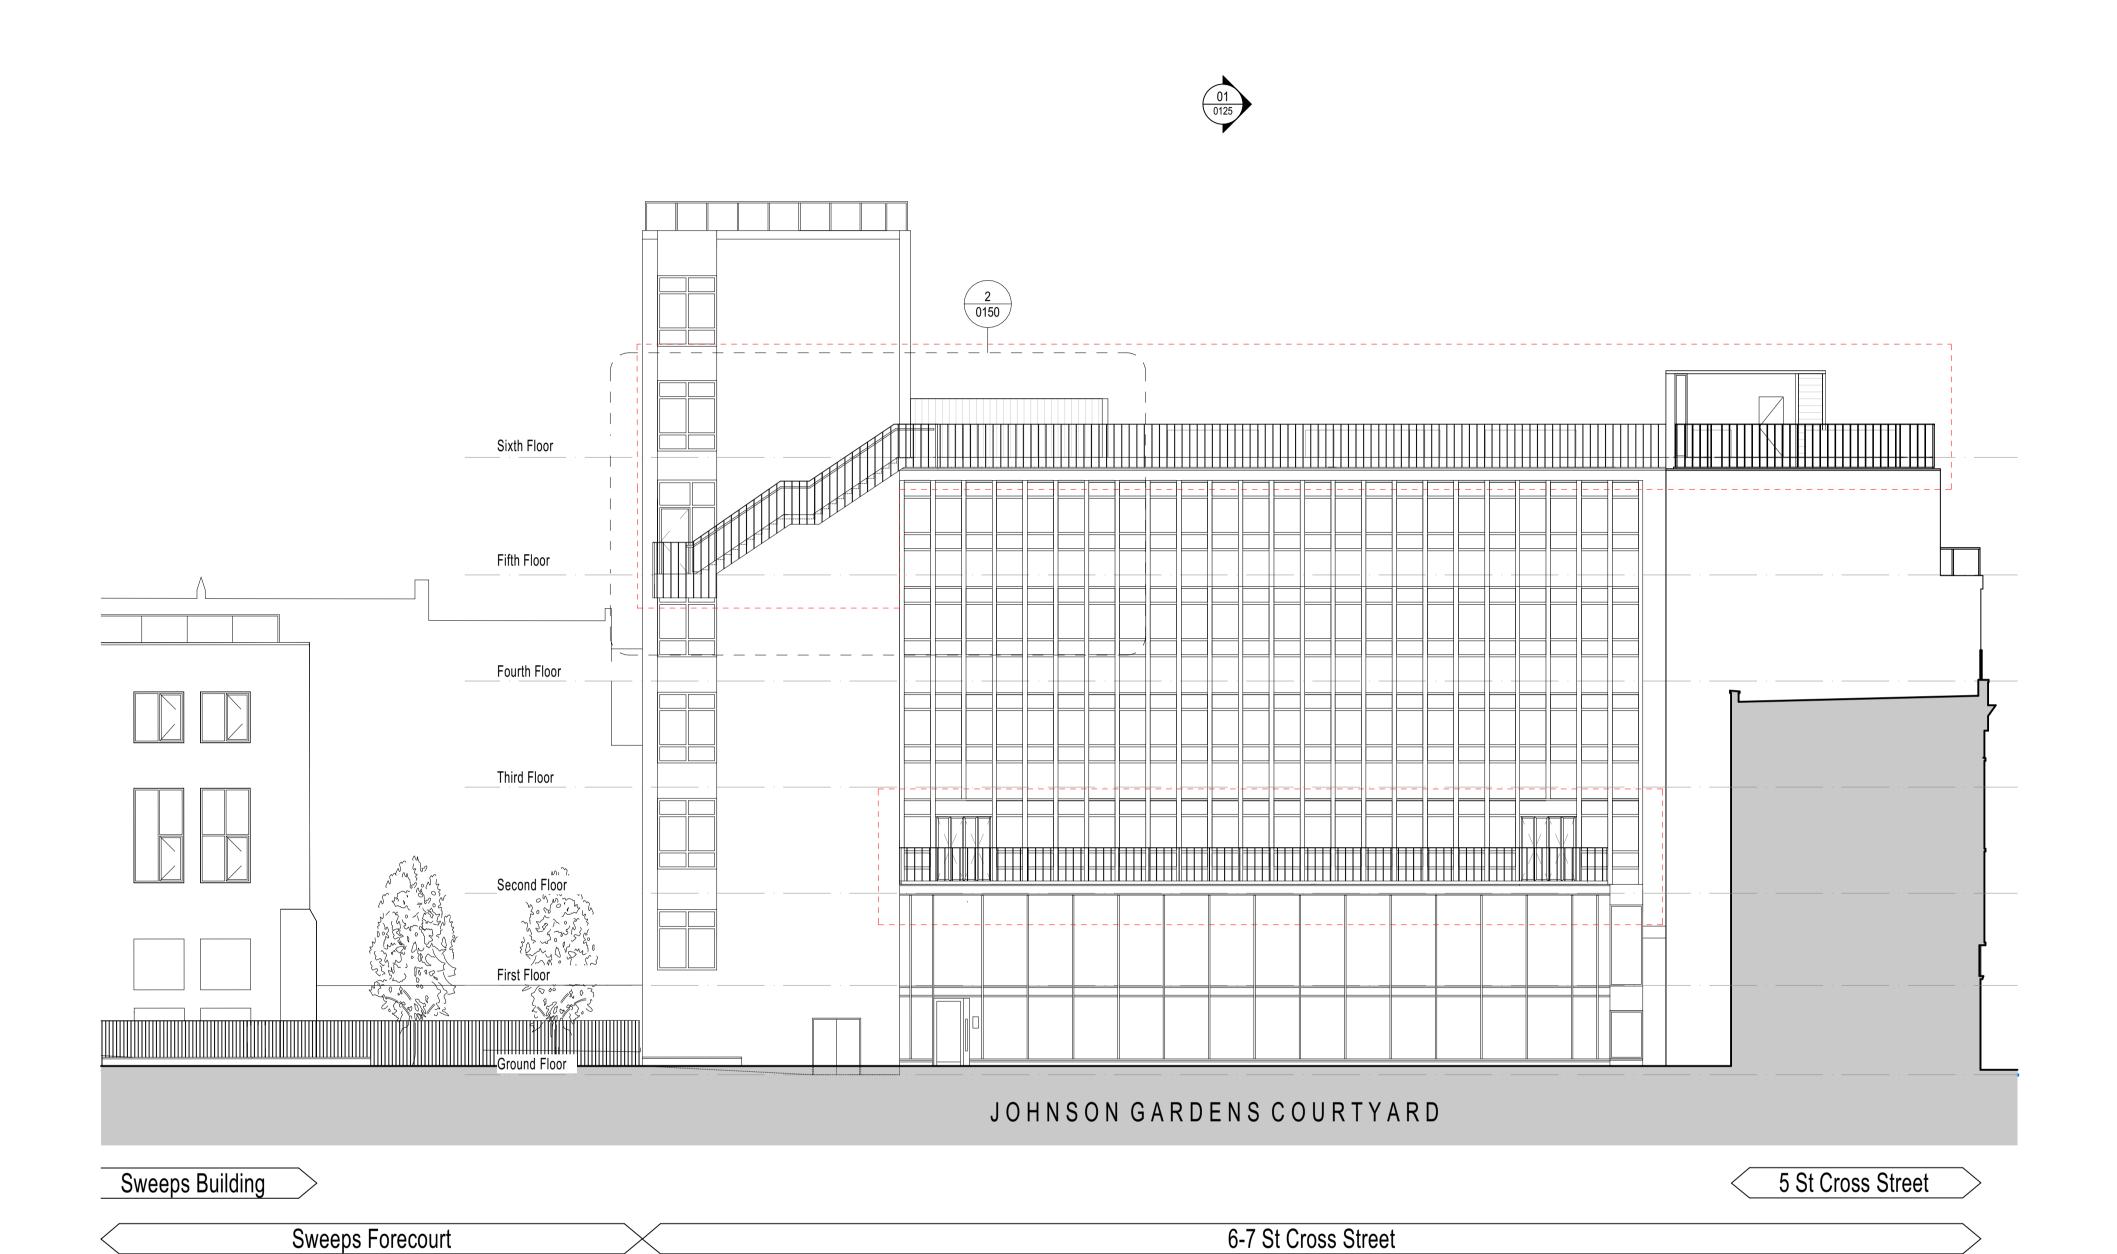

This document and its design content is © John Robertson
Architects Ltd. It shall be read in conjunction with all other


Rev Date Dwn Chk Description associated project information including models, specifications, schedules and related consultants documents. Do not scale P02 27/08/2021 DP LM Issue for Planning from documents. All dimensions to be checked on site.

Immediately report any discrepancies, errors or omissions on this document to the Originator. If in doubt ASK.

P01 20/08/2021 DP LM Issue for Information

Rev Date Dwn Chk Description

Rev Date Dwn Chk Description

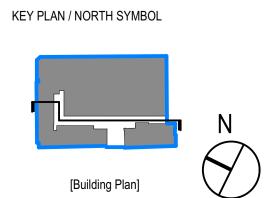

John Robertson Architects

02076335100

www.jra.co.uk

enquiries@jra.co.uk

111 Southwark Street, London, SE1 0JF

Johnson Gardens

Johnson Hatton Office Unit Trust 11-15 Seaton Place St Helier Jersey JE4 0QH UK

Drawing Title
6-7 St Cross Street - Proposed East Elevation

Revision PRELIMINARY

Scale 1:125 @ A1 / 1:250 @ A3 Internal Project No. 1985

Dwg No. 1985-JRA-02-XX-DR-A-0123 Suitability FOR INFORMATION

P02