


Room Colour Key		Wall Colour Key	
	Ancillary		Existing Fabric- Shown in grey
	Archive		Existing Fabric- Doors to be retained and locked shut.
	Bin Store		New Construction- Shown in white
	Circulation (Library)		Adjoining properties, highlighted by cross hatch- shown indicatively to provide context.
	Circulation (shared)		
	Store		

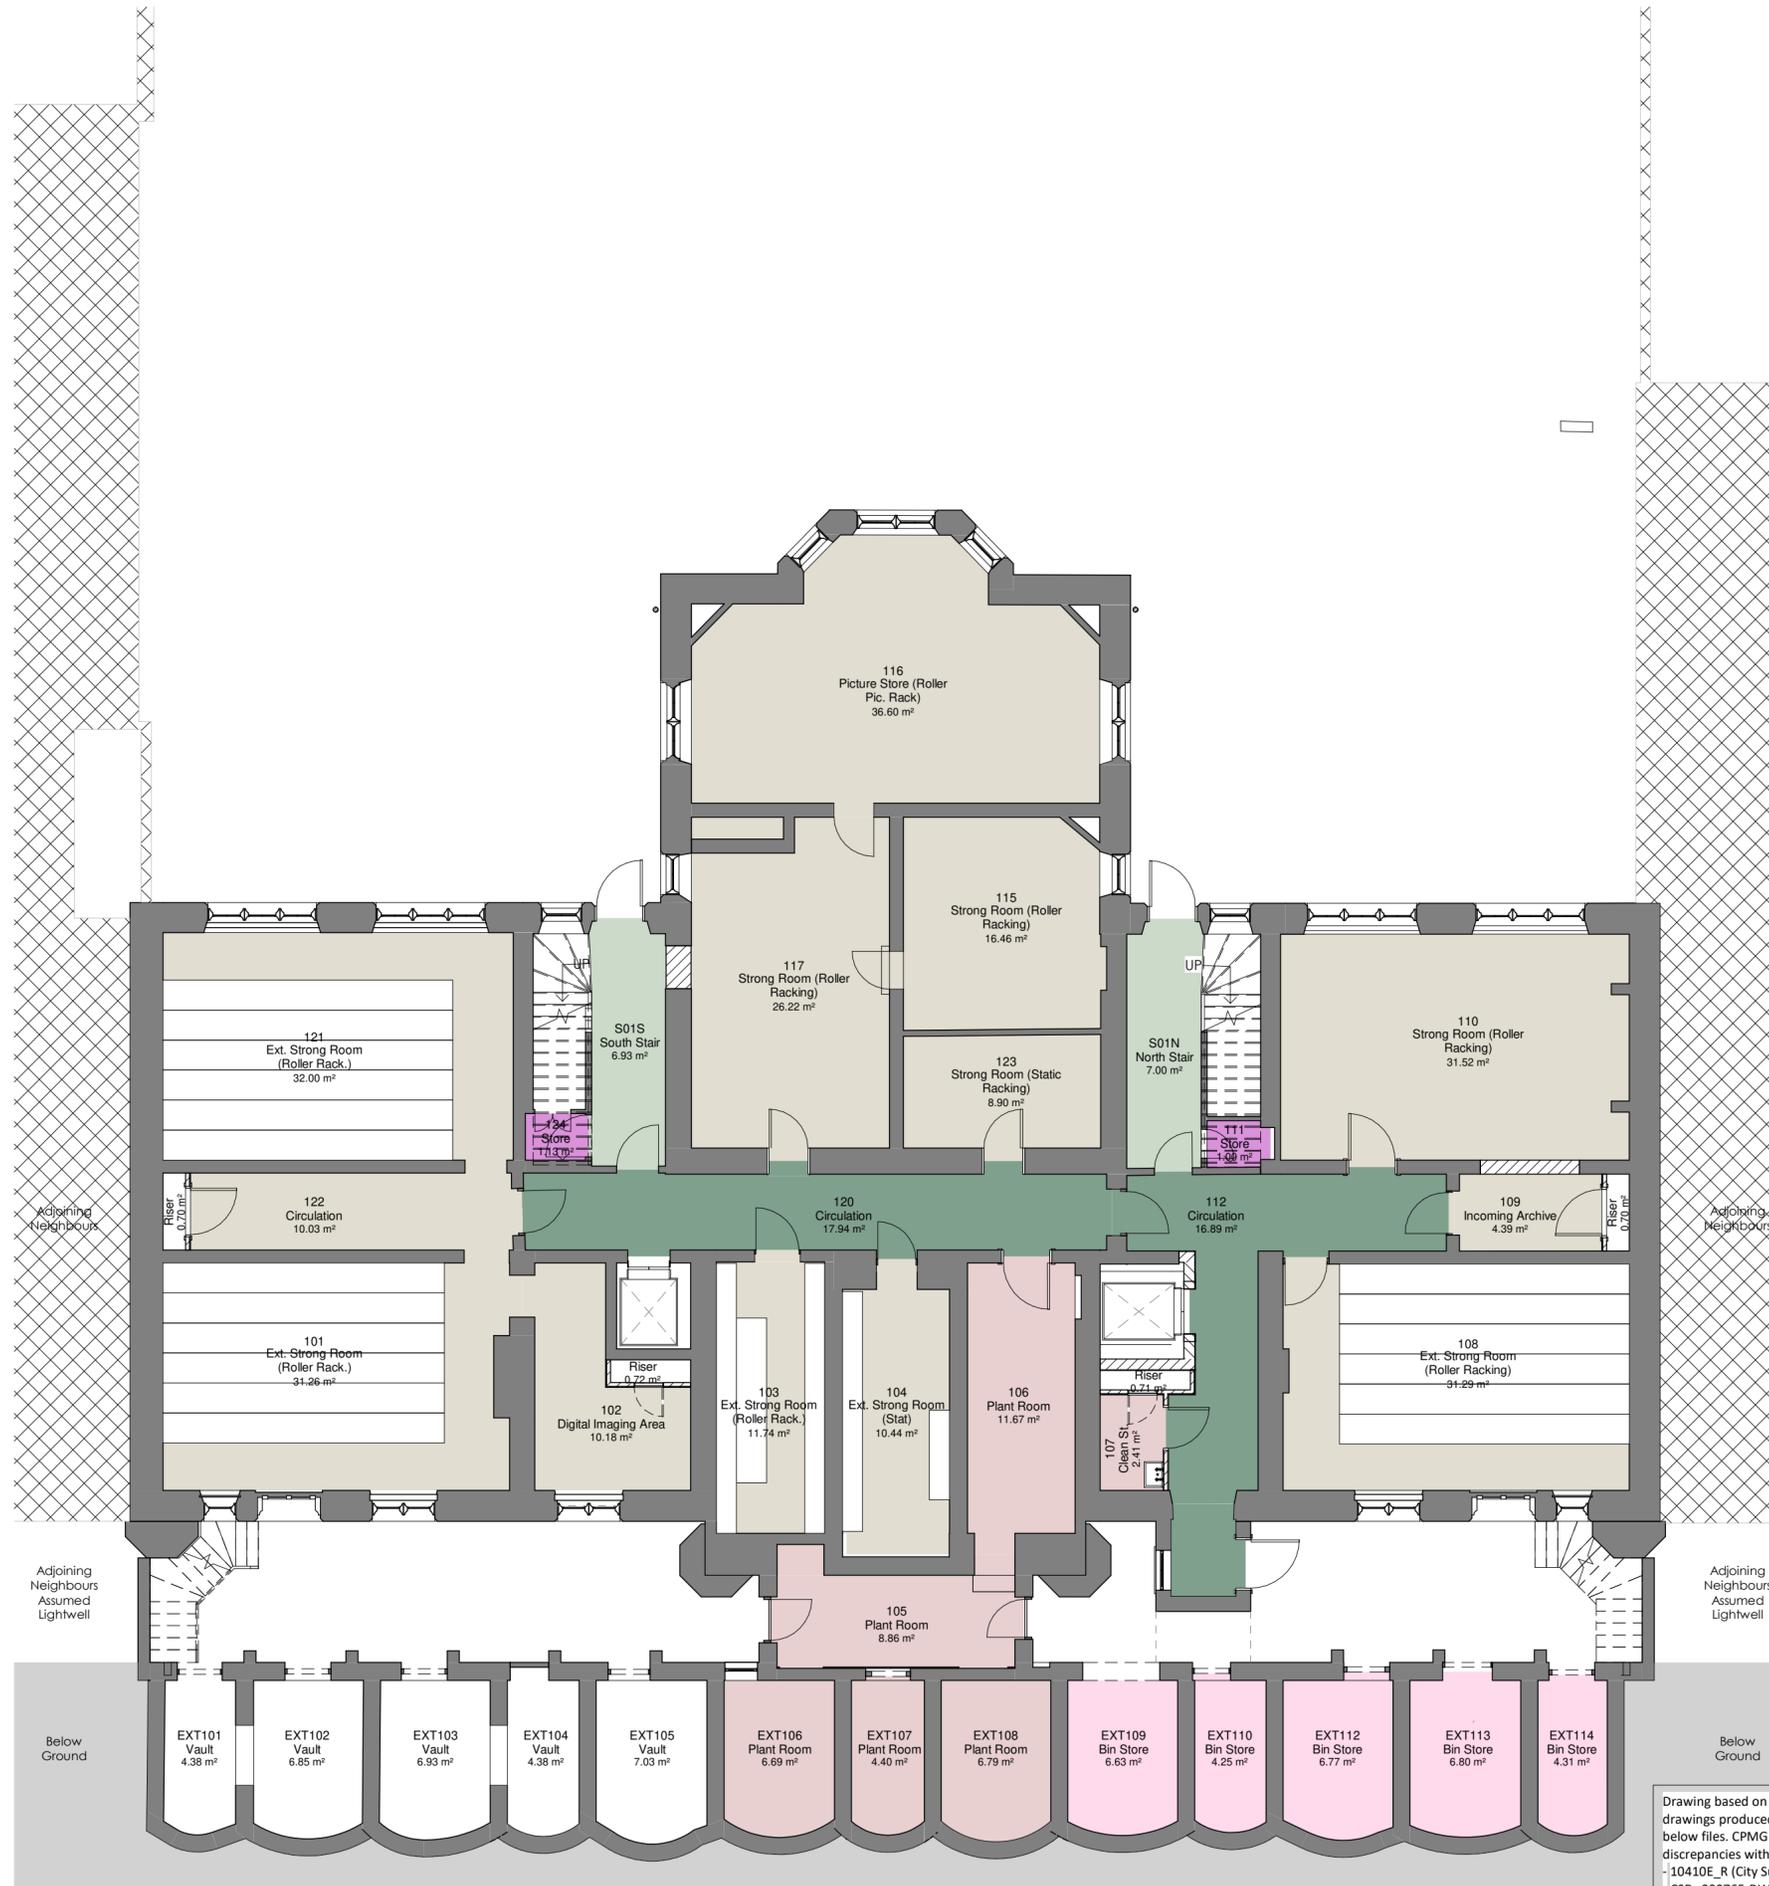

REV	DATE	DESCRIPTION
P02	2021-08-27	Drawing issued for Plannig
P01	2021-06-17	First issue

ORIGINATOR: REF: 8555

cpmg ARCHITECTURE & INTERIOR DESIGN
People, Purpose, Place

CPMG Architects Ltd

Nottingham 13 St. Peters Gate, Nottingham, NG1 2JF tel: 0115 958 9500
 London 31/35 Kirby Street, London, EC1N 8TE tel: 0207 492 1805
 Birmingham The Lewis Building 35 Bull Street Birmingham B4 6EQ tel: 0121 481 2092
 enquiries@cpmg-architects.com www.cpmg-architects.com

PROJECT

**Dr Williams's Library
 Library Building**

DRAWING TITLE

**FLOOR PLANS
 Proposed GA Plan - Level 01**

DRAWING PURPOSE

PLANNING SUBMISSION

DRAWN BY	DATE	CHK'D BY	SCALE	MEDIA
HW	2021-06-17	RT	1 : 100	A2
PROJECT - ORIGINATOR - ZONE - LEVEL - TYPE - ROLE - NUMBER				REVISION

W82-CPM-Z1-01-DR-A-20101 P02

Drawing based on survey information, Revit model and CAD drawings produced by City Survey's and Survey Hub, refer to below files. CPMG cannot be held responsible for any discrepancies within the original Revit survey or CAD drawings.
 - 10410E_R (City Surveys)
 - CSDr 000765-DWL-SU-DRG-0001-A01.rvt (City Surveys)
 - 3916_Dr Williams Library_3D Model (Survey Hub)

Copyright of CPMG Architects Limited 2019. All rights reserved. No part of this publication may be reproduced, stored in any retrieval system or transmitted in any form or by any means without prior permission of CPMG Architects Limited. Do not scale from drawing for Construction or Setting-out purposes, use figured dimensions only. All dimensions to be checked on site.
 ISO 9001: 2015 Quality Management
 ISO 14001: 2015 Environmental Management
 PAS 1192-2: 2013 Building Information Modelling