
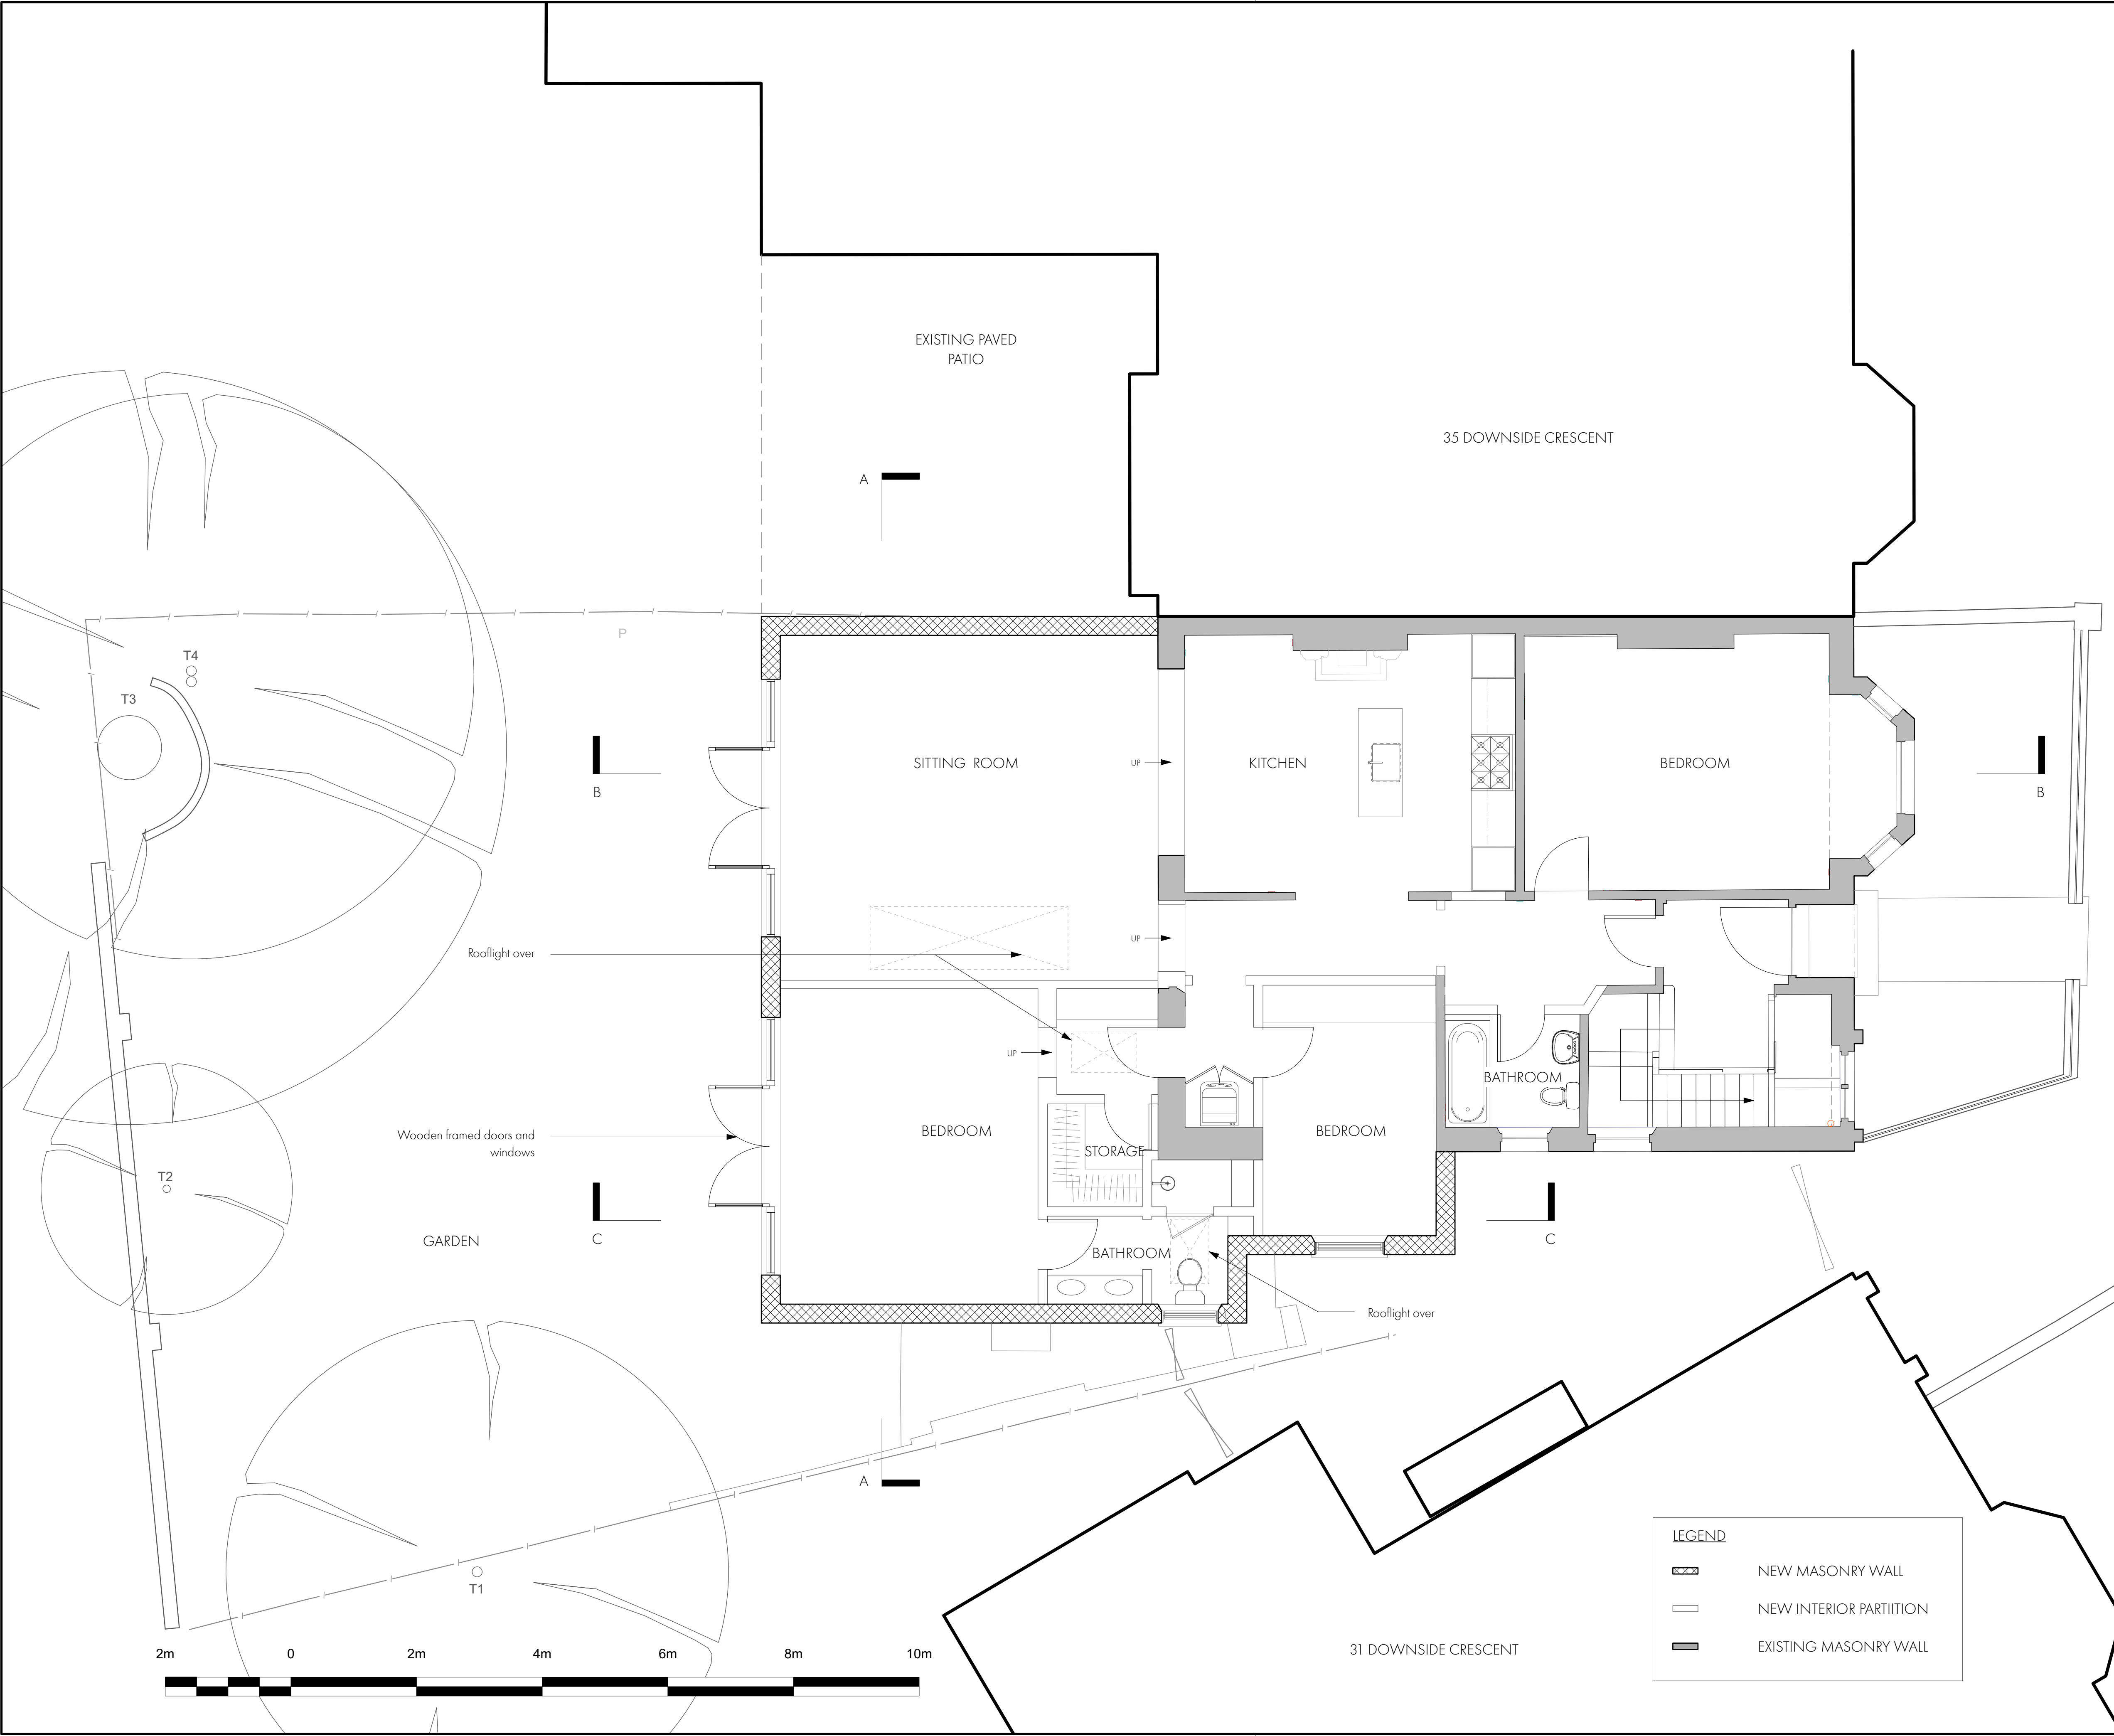


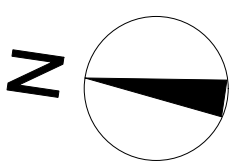

LEGEND	
	NEW MASONRY WALL
	NEW INTERIOR PARTIITION
	EXISTING MASONRY WALL

BRANDON SCHUBERT LTD	
PROJECT: 33 DOWNSIDE CRESCENT	
TITLE: Proposed Floor Plan	
SCALE: 1:100 @ A3	REV. NO: 01
DATE: 6 September 2021	SHEET NO: PL11
ISSUE: PLANNING	
All dimensions to be checked on site.	