




ELEVATION A-A



ELEVATION B-B

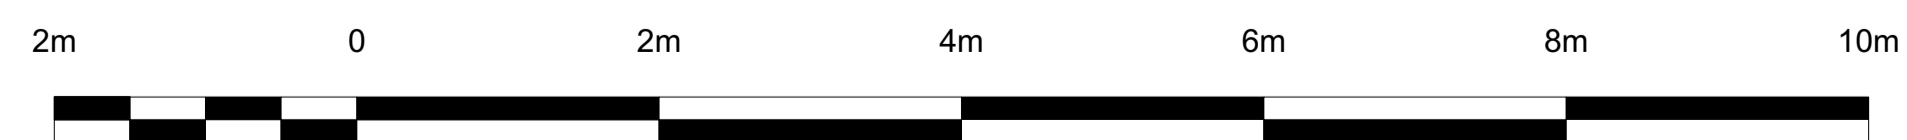

BRANDON SCHUBERT LTD	
PROJECT: 33 DOWNSIDE CRESCENT	
TITLE: Proposed Exterior Elevations	
SCALE: 1:100 @ A3	REV. NO.: 01
DATE: 6 September 2021	SHEET NO.: PL12
ISSUE: PLANNING	
All dimensions to be checked on site.	