


SIDE ELEVATION

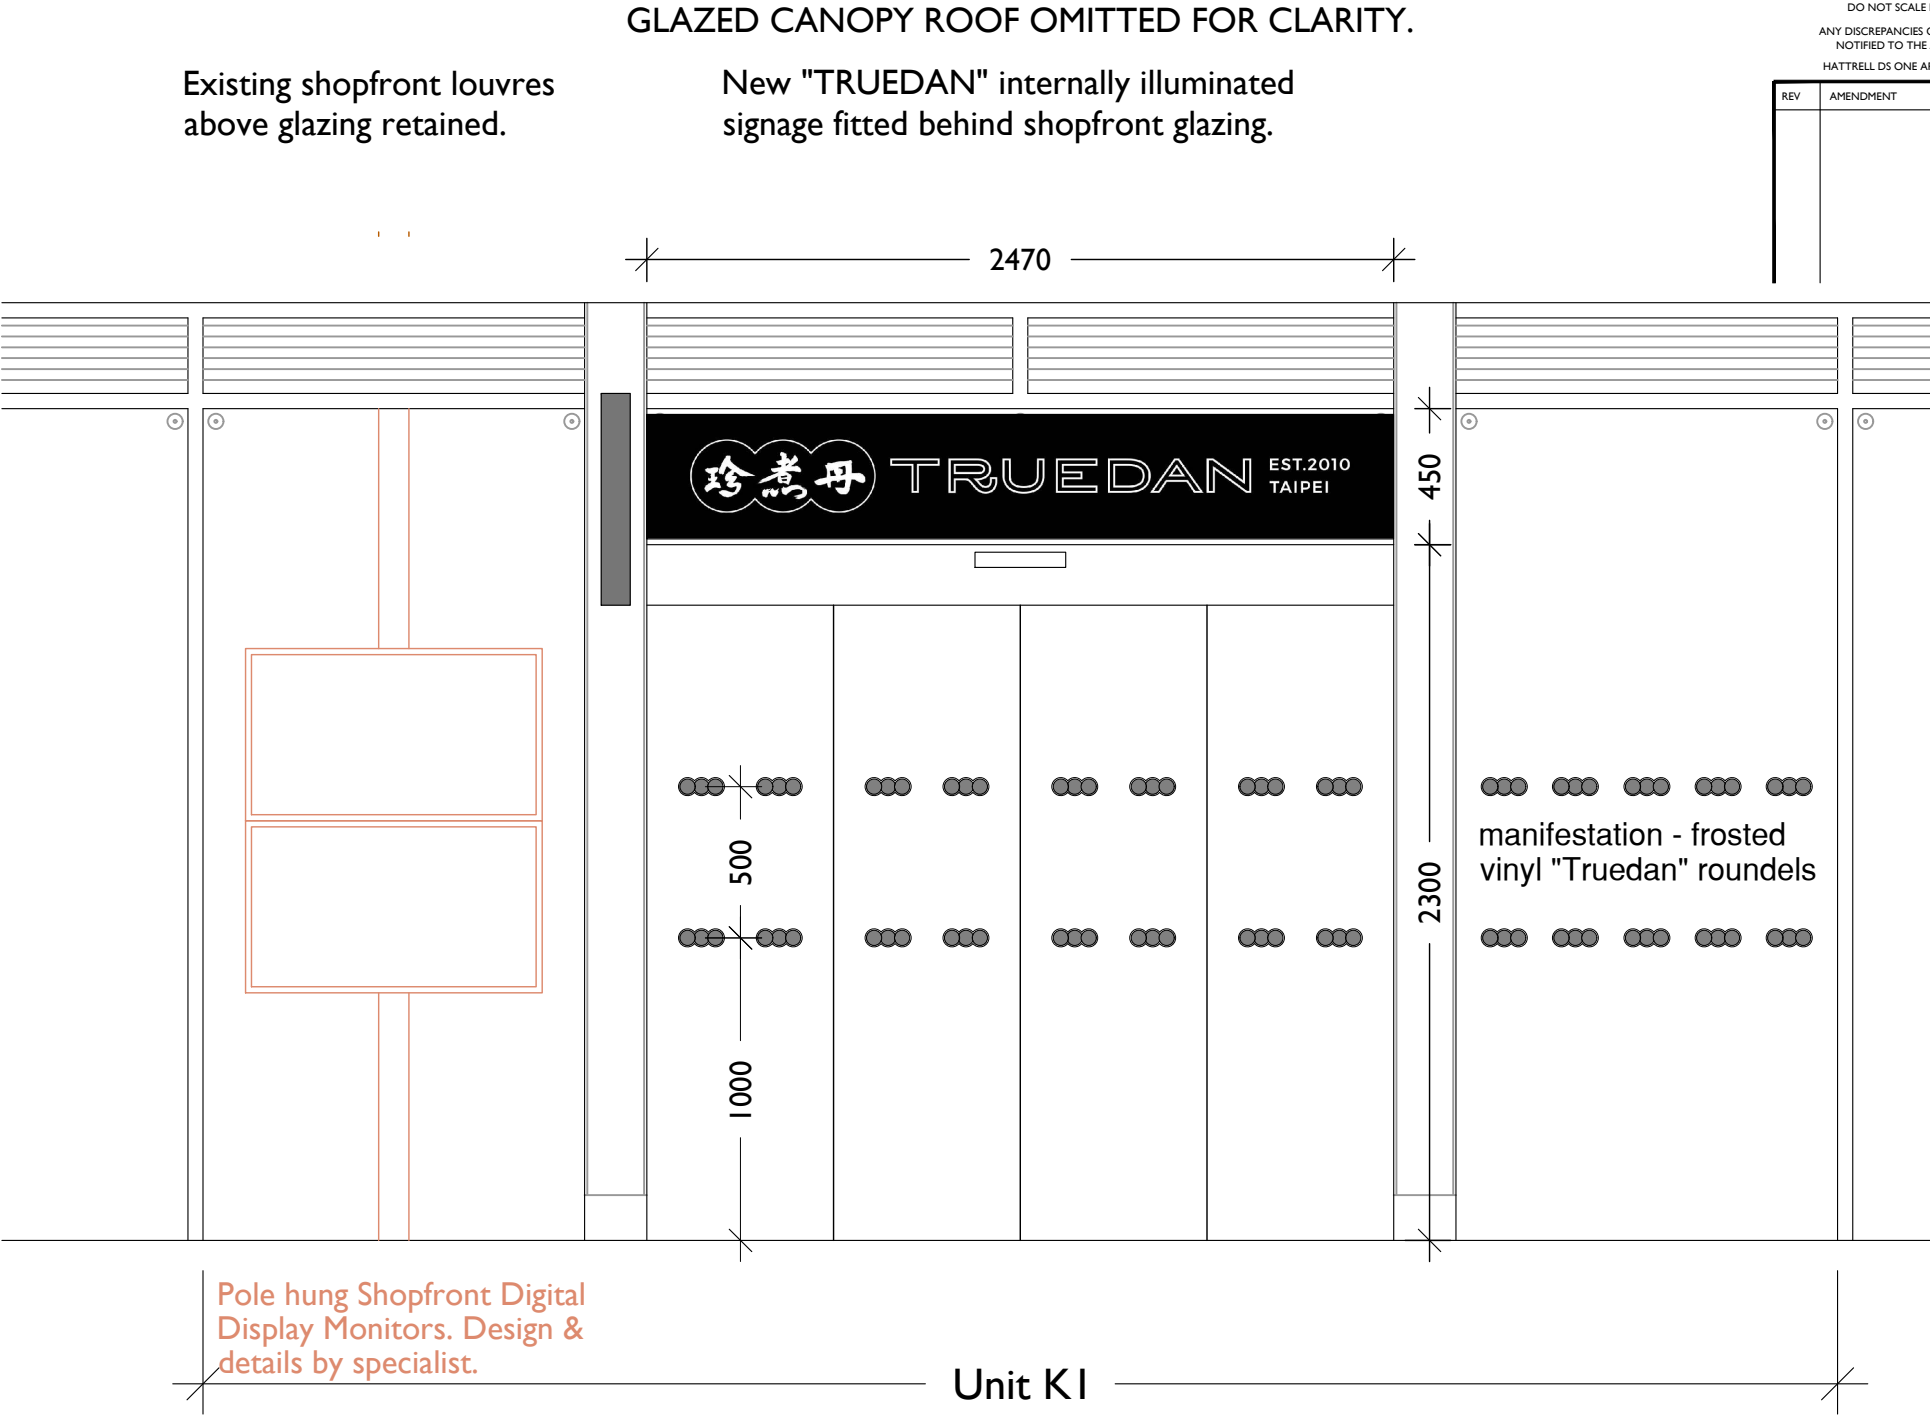

FRONT ELEVATION

NOTES:			
CONTRACTORS MUST VERIFY ALL DIMENSIONS ON SITE BEFORE COMMENCEMENT OF ANY WORK OR PREPARING MANUFACTURING DRAWINGS			
DO NOT SCALE FROM THIS DRAWING			
ANY DISCREPANCIES ON THIS DRAWING ARE TO BE NOTIFIED TO THE ARCHITECT IMMEDIATELY			
HATTRELL DS ONE ARCHITECTS LLP COPYRIGHT			
REV	AMENDMENT	DATE	CHKD

HATTRELL DS ONE
Architects LLP
Suite E KINGS COURT RAILWAY STREET ALTRINCHAM WA14 2RD
TELEPHONE 0161 820 4207
e-mail: design@hattrelldsone.co.uk / www.hattrelldsone.co.uk

CLIENT
Truedan Ltd

PROJECT
Unit K1, Brunswick Centre,
London.
WC1N 2AW

DRAWING TITLE
Front Elevation
Proposed Signage

SCALE 1:25 @A3	DRAWN BY ST	CHECKED -	DATE Aug'21
-------------------	----------------	--------------	----------------

DRAWING No 2589/03/08	REVISION REV
--------------------------	-----------------

PLANNING