
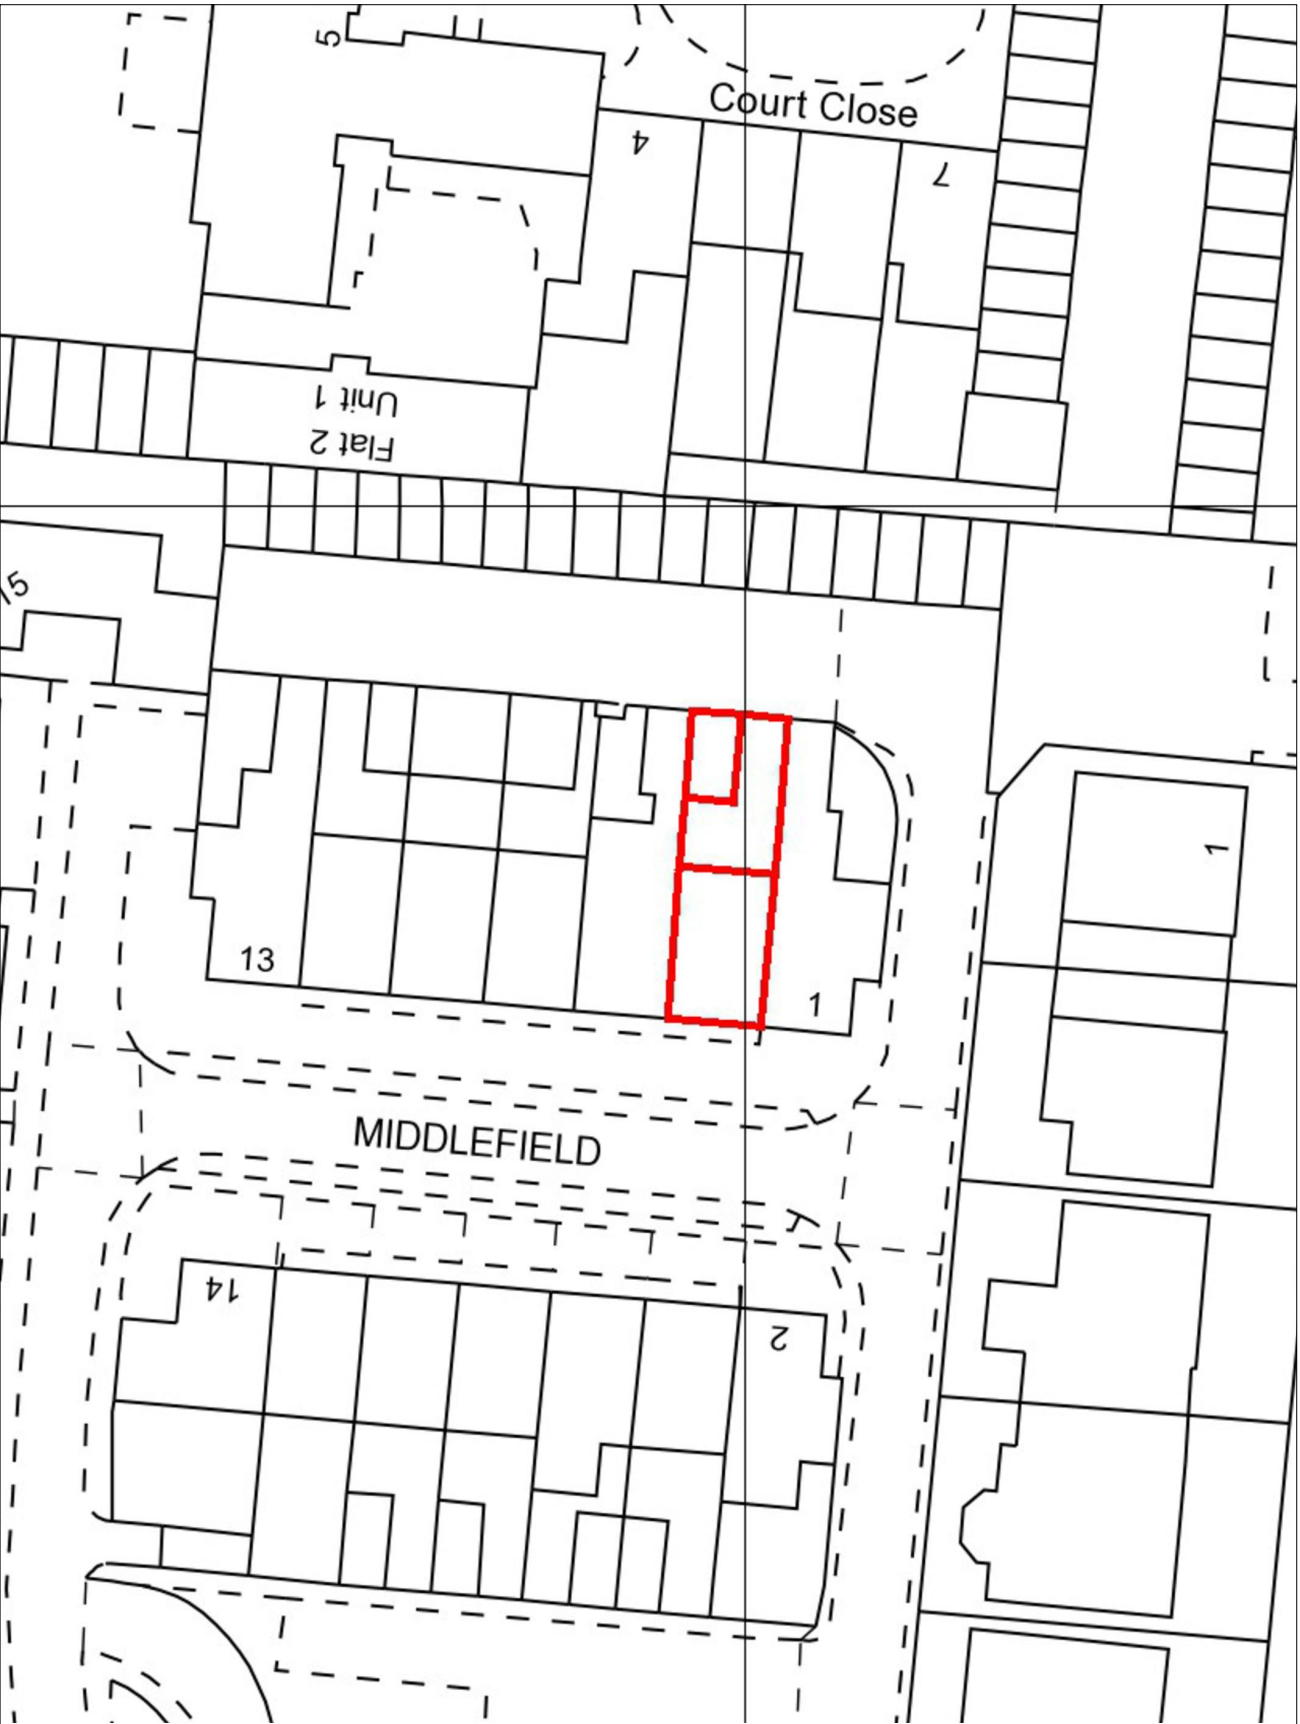
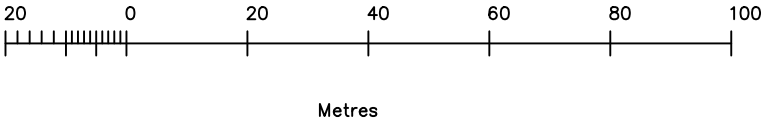
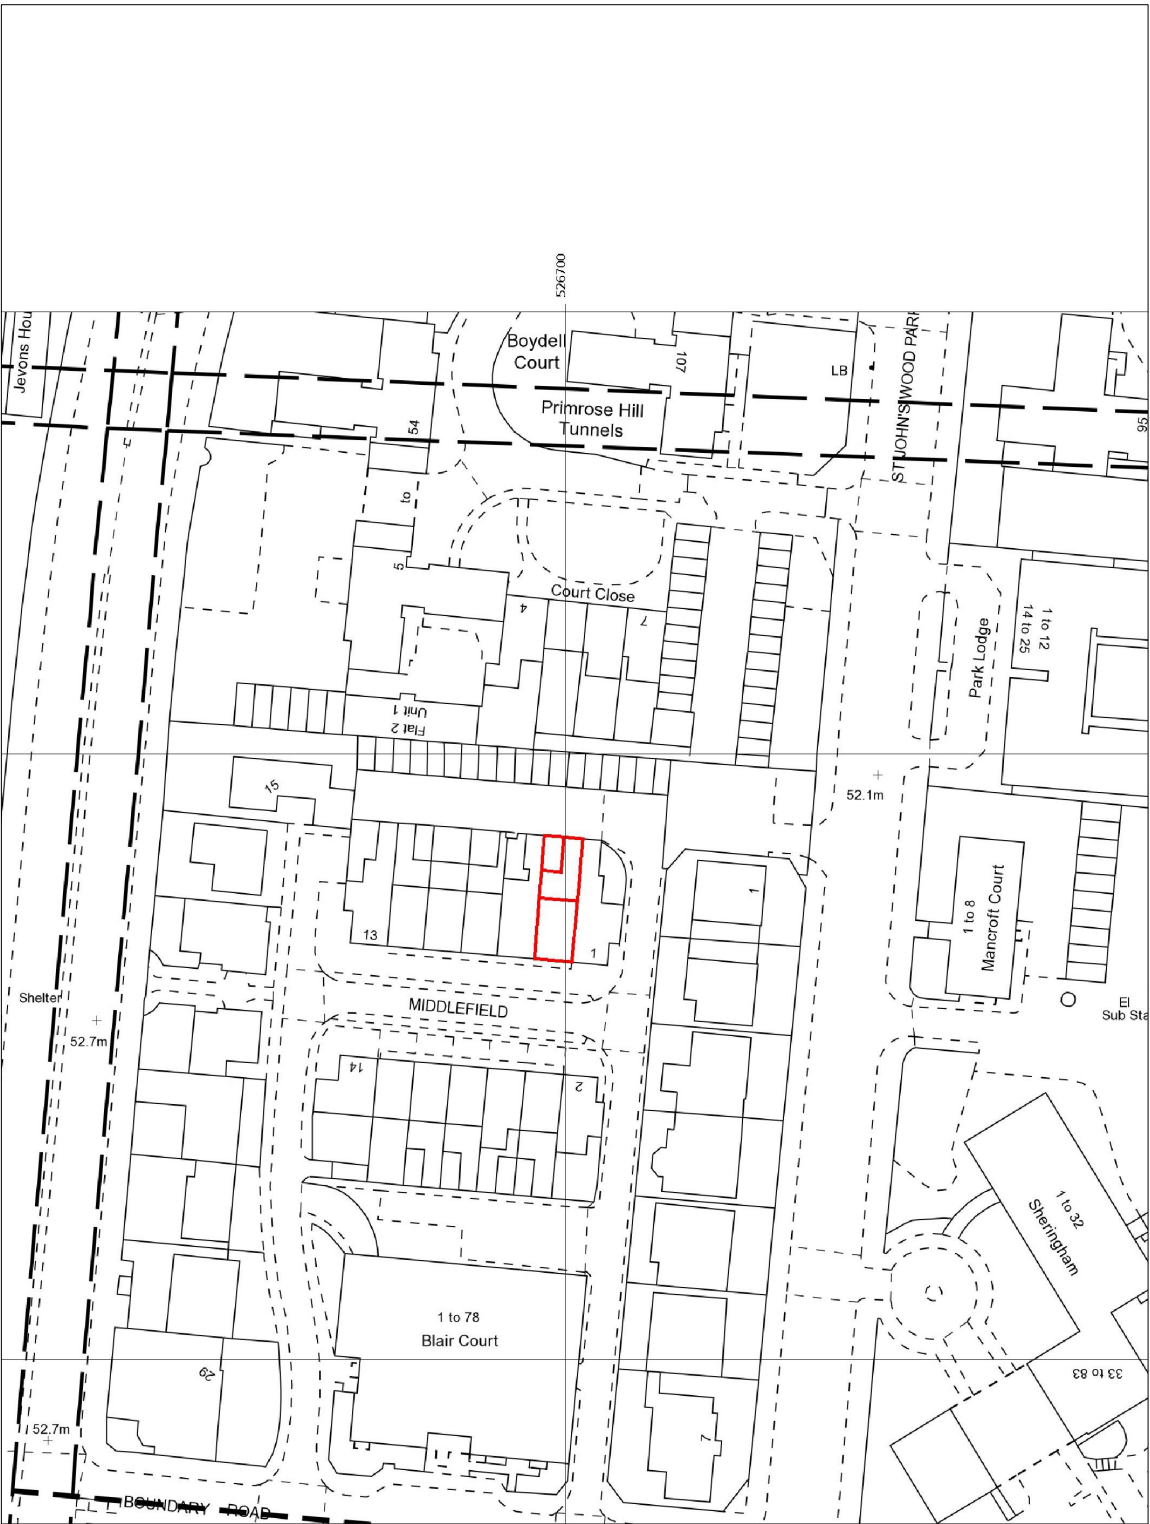
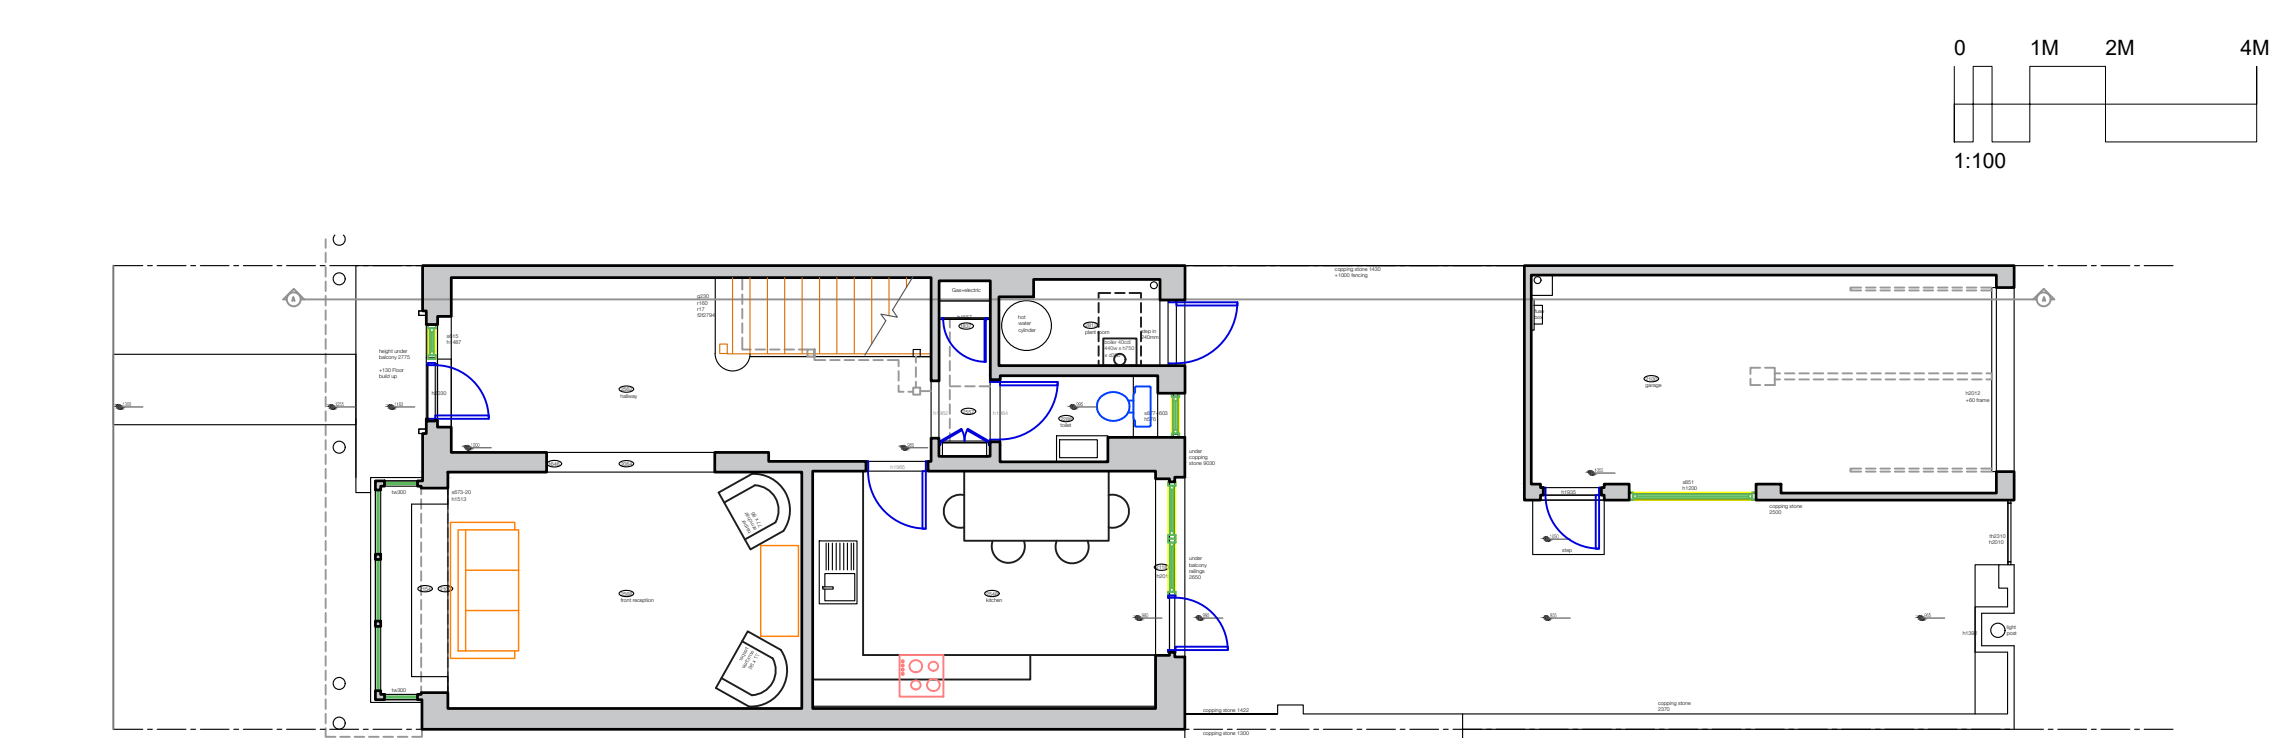


FELIXDB

12 Chichester Road London NW6 5QN	
t. 07966264656	
felix@felixdb.co.uk	
drawing no.	FDB-3MF-A 001-4
title:	LOCATION AND BLOCK PLAN
project:	3 MIDDLEFIELD, ST JOHNS WOOD NW8 6ND
date:	08/09/2021 15:09:38
revision no.	4
drawn by:	F.P
scale:	1:1250@A3, 1:500@A3

dimensions to be checked on site before construction

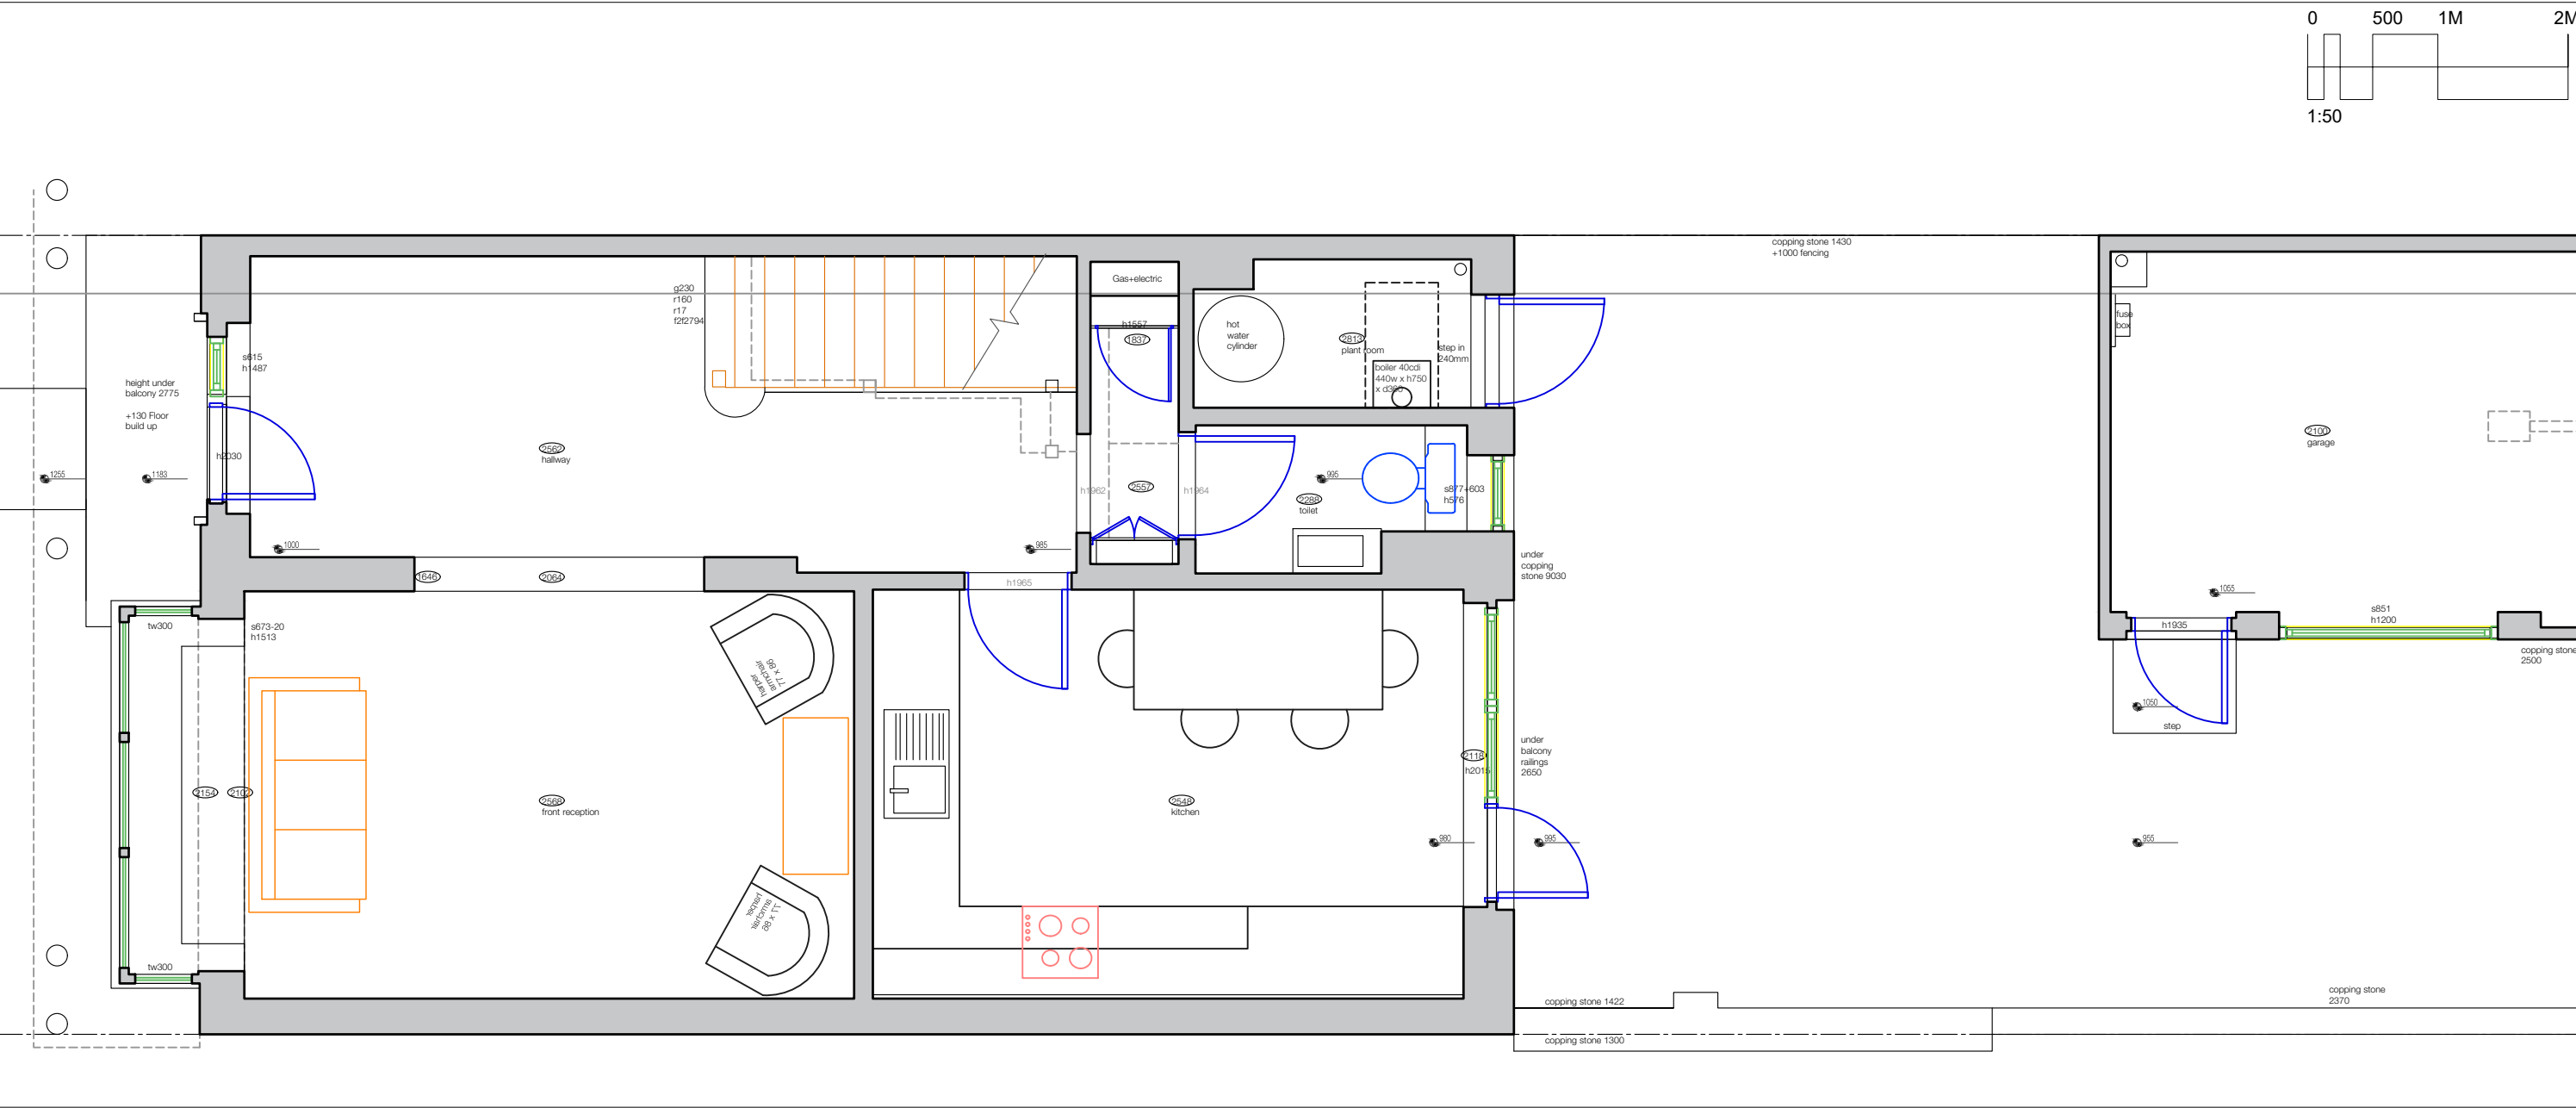


FELIXDB

12 Chichester Road
London NW6 5QN
t. 07966264656
felix@felixdb.co.uk

drawing no.	FDB-3MF-A 102-4
title:	EXISTING GROUND FLOOR
project:	3 MIDDLEFIELD, ST JOHNS WOOD NW8 6ND
date:	08/09/2021 15:09:40
revision no.	4
drawn by:	F.P
scale:	1:50@A3

dimensions to be checked on site before construction

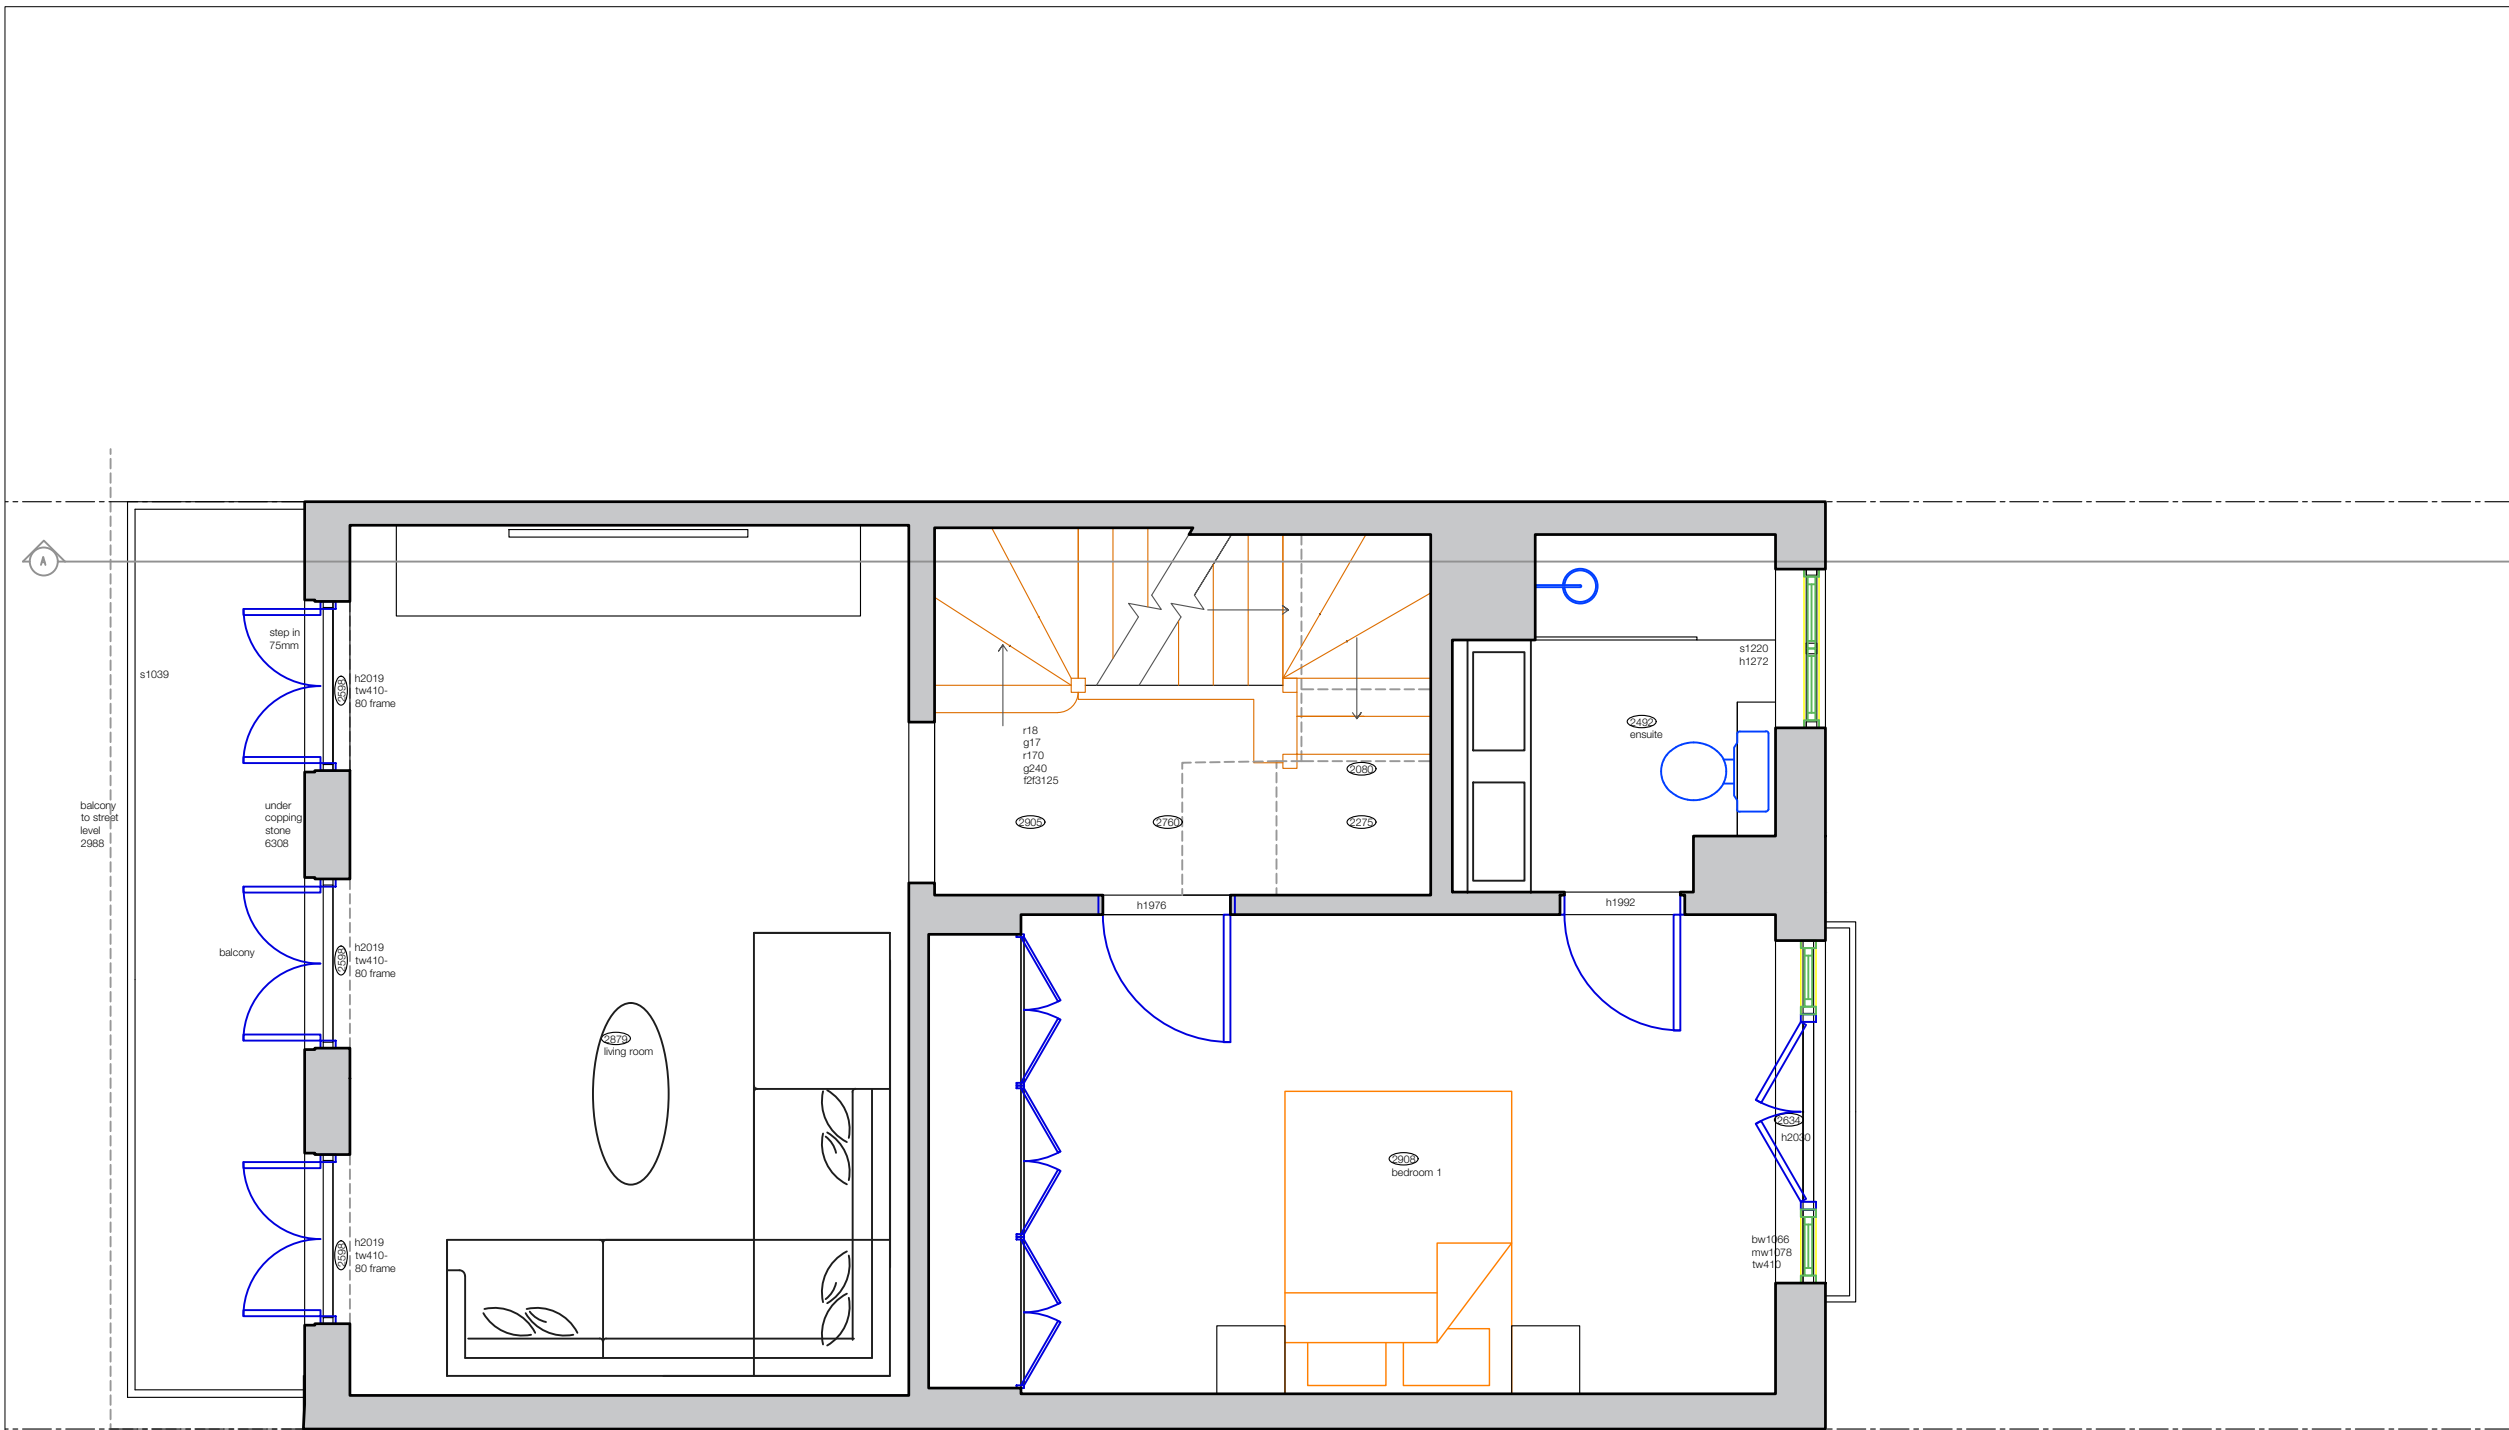



12 Chichester Road
London NW6 5QN

t. 07966264656

felix@felixdb.co.uk

drawing no.	FDB-3MF-A 103 -4
title:	EXISTING 1ST FLOOR
project:	3 MIDDLEFIELD, ST JOHNS WOOD NW8 6ND
date:	08/09/2021 15:09:40
revision no.	4
drawn by:	F.P
scale:	1:50@A3

dimensions to be checked on site before construction



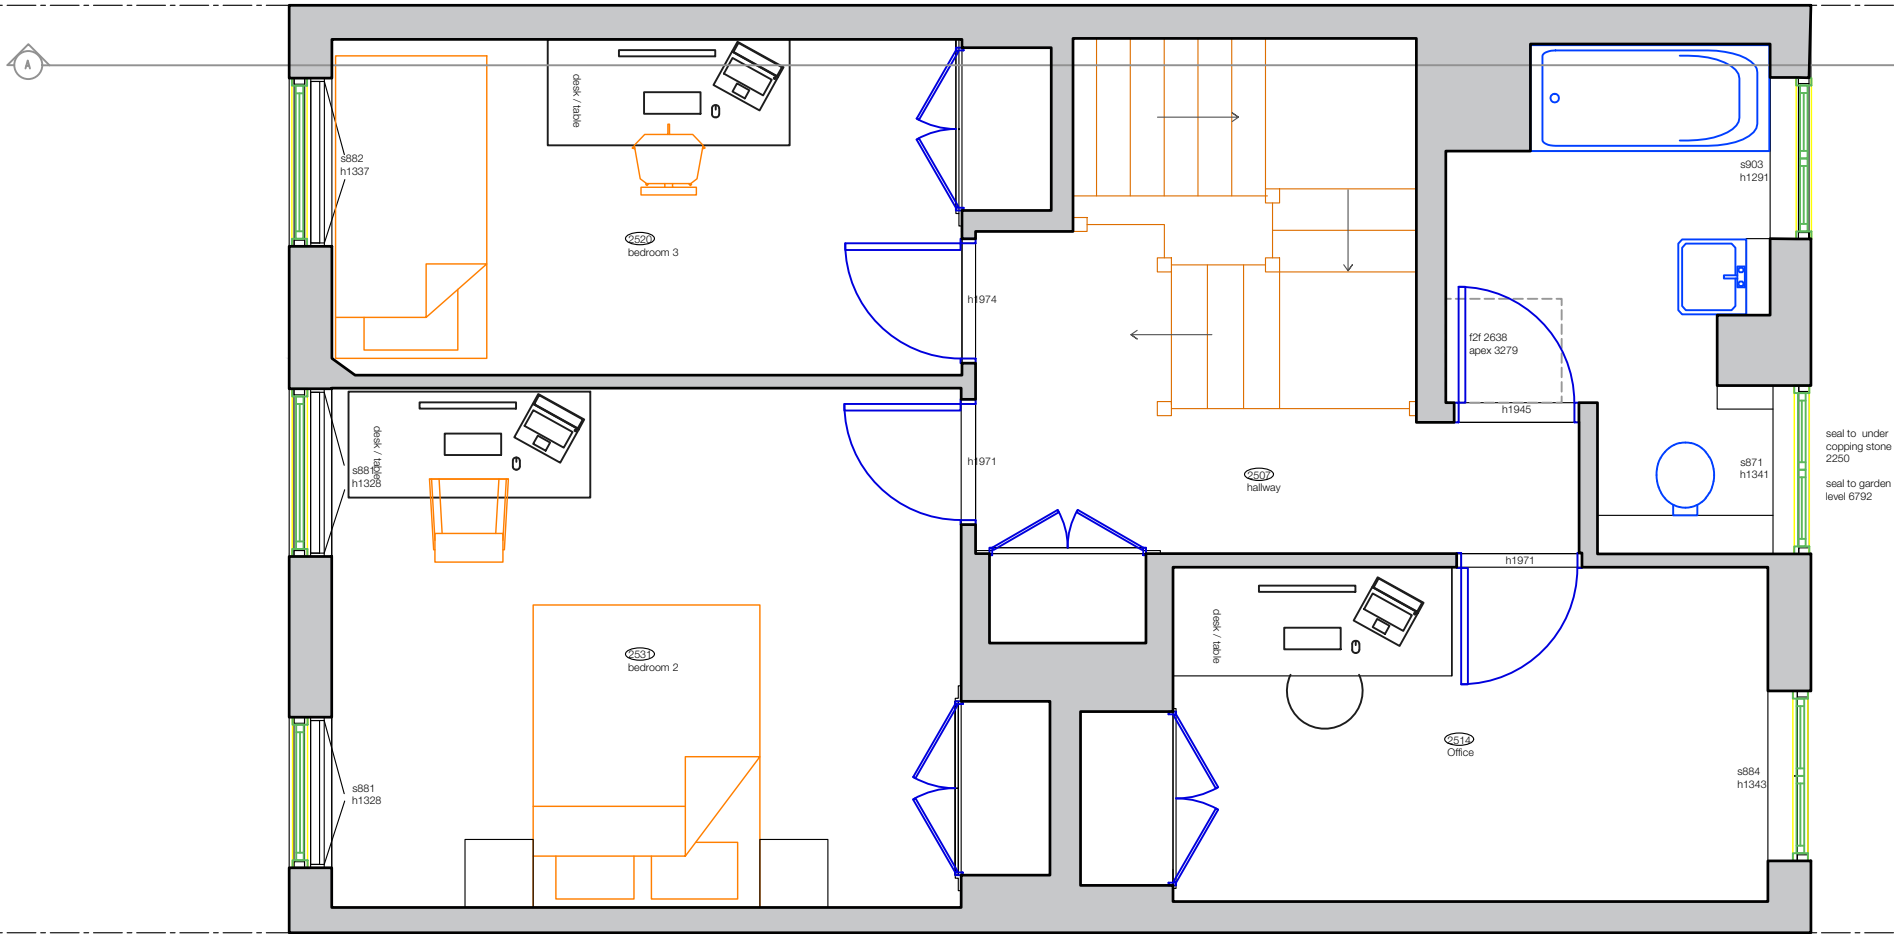
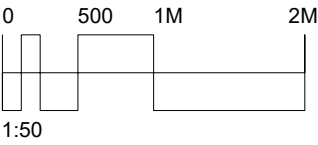


FELIXDB

12 Chichester Road
London NW6 5QN
t. 07966264656
felix@felixdb.co.uk

drawing no.	FDB-3MF-A 104 -4
title:	EXISTING 2ND FLOOR
project:	3 MIDDLEFIELD, ST JOHNS WOOD NW8 6ND
date:	08/09/2021 15:09:41
revision no.	4
drawn by:	F.P
scale:	1:50@A3



dimensions to be checked on site before construction

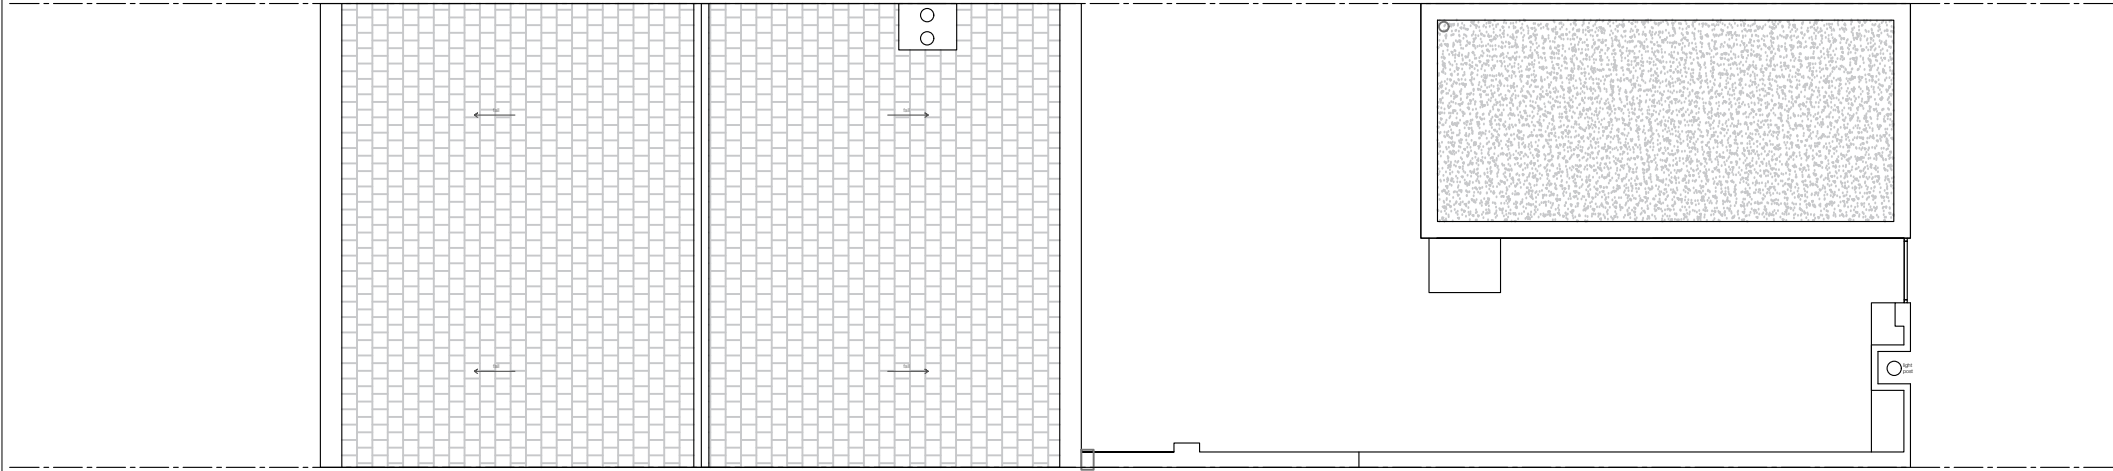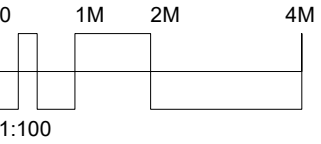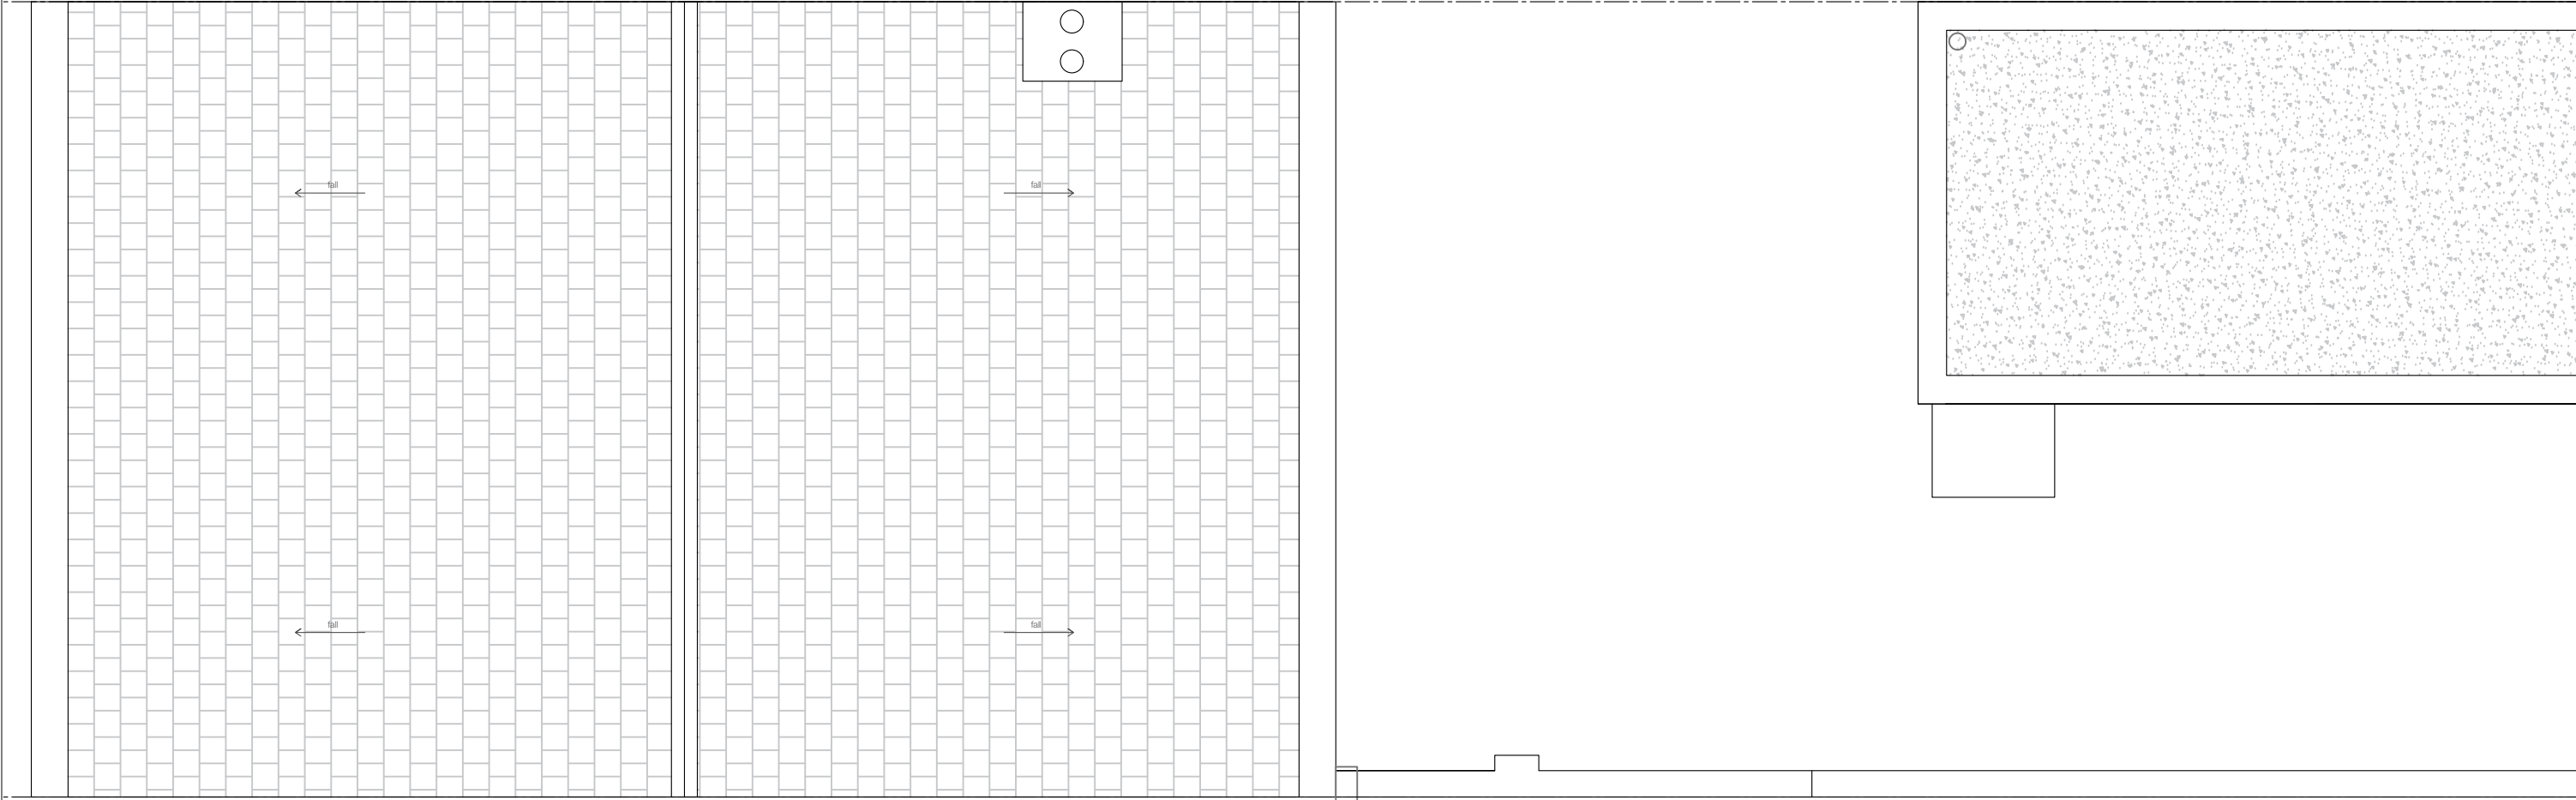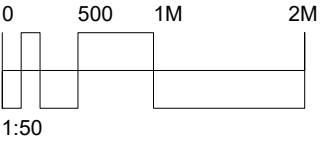

FELIXDB

12 Chichester Road London NW6 5QN	
t. 07966264656	
felix@felixdb.co.uk	
drawing no.	FDB-3MF-A 106-4
title:	EXISTING ROOF
project:	3 MIDDLEFIELD, ST JOHNS WOOD NW8 6ND
date:	08/09/2021 15:09:42
revision no.	4
drawn by:	F.P
scale:	1:50@A3

dimensions to be checked on site before construction

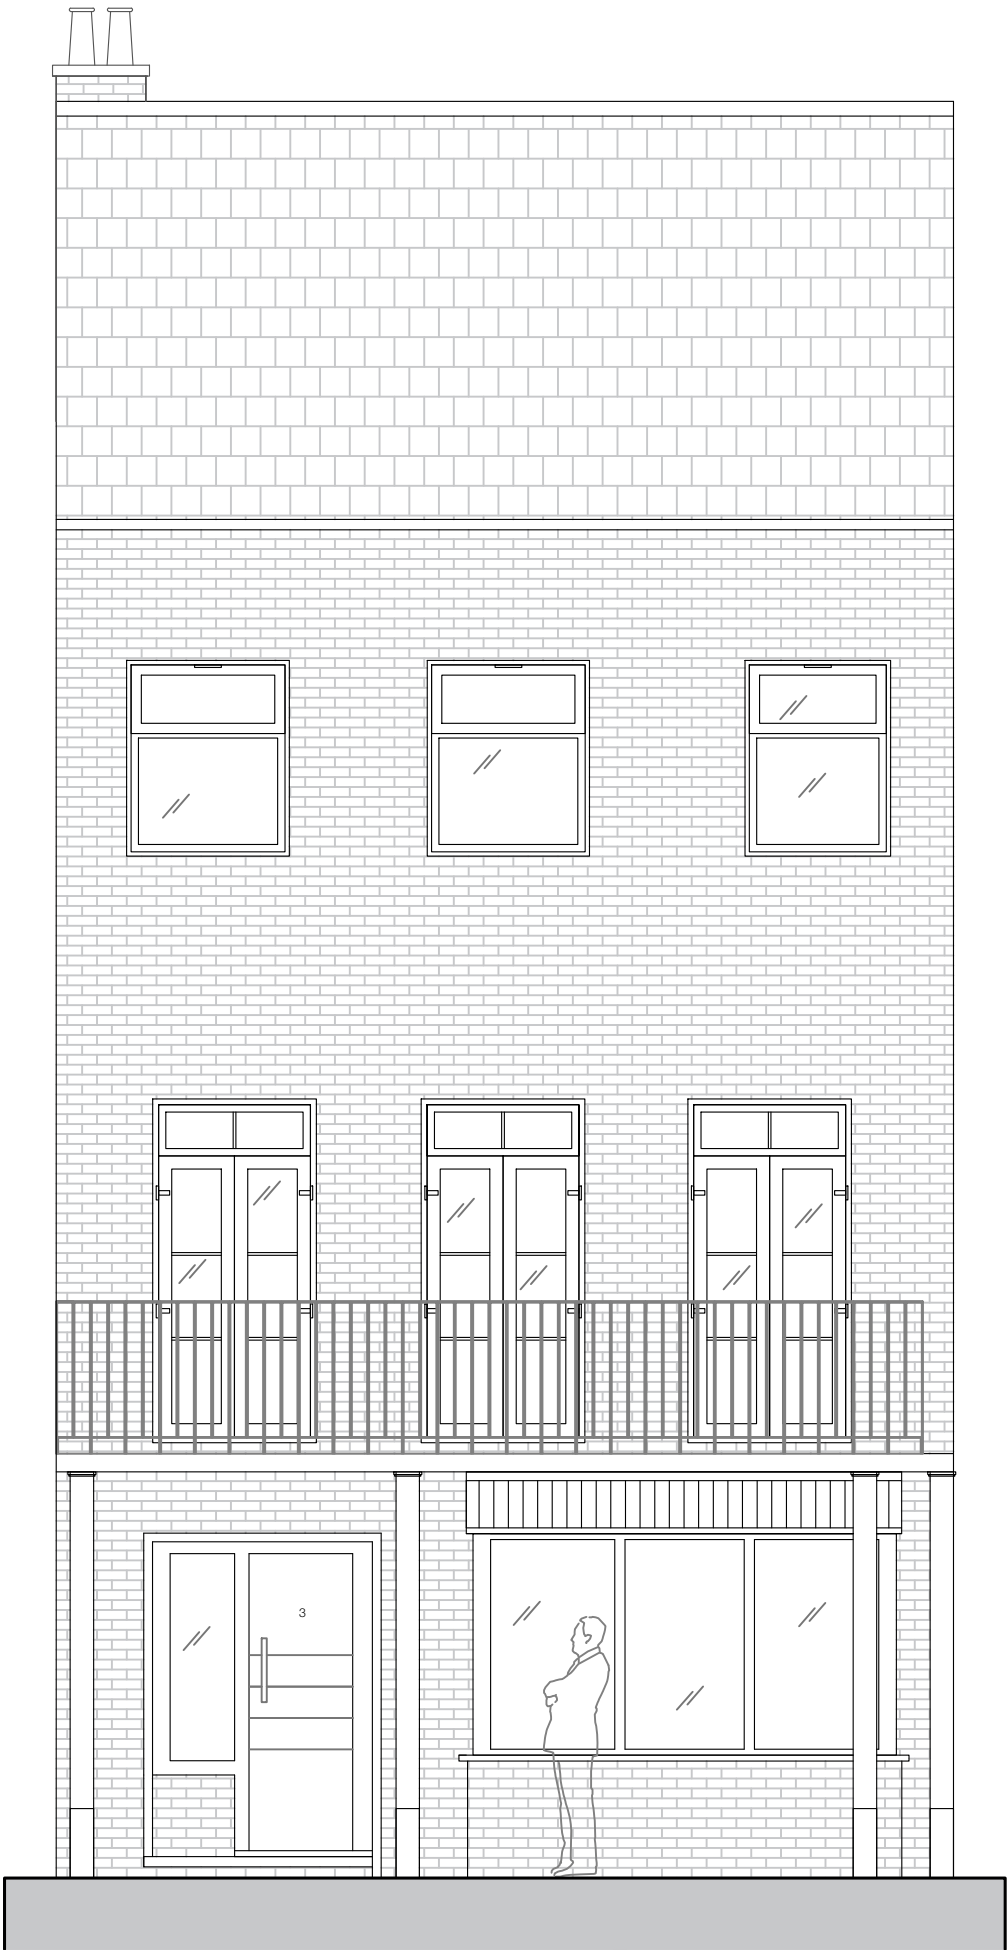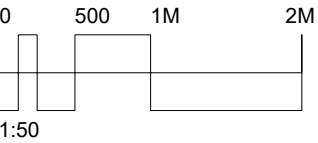

FELIXDB


12 Chichester Road
London NW6 5QN

t. 07966264656

felix@felixdb.co.uk

drawing no.	FDB-3MF-A 301-4
title:	EXISTING FRONT ELEVATION
project:	3 MIDDLEFIELD, ST JOHNS WOOD NW8 6ND
date:	08/09/2021 15:09:43
revision no.	4
drawn by:	F.P
scale:	1:50@A3

dimensions to be checked on site before construction


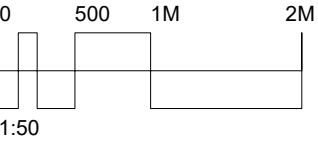


FELIXDB

12 Chichester Road
London NW6 5QN
t. 07966264656
felix@felixdb.co.uk

drawing no.	FDB-3MF-A 302-4
title:	EXISTING REAR ELEVATION
project:	3 MIDDLEFIELD, ST JOHNS WOOD NW8 6ND
date:	08/09/2021 15:09:43
revision no.	4
drawn by:	F.P
scale:	1:50@A3

dimensions to be checked on site before construction

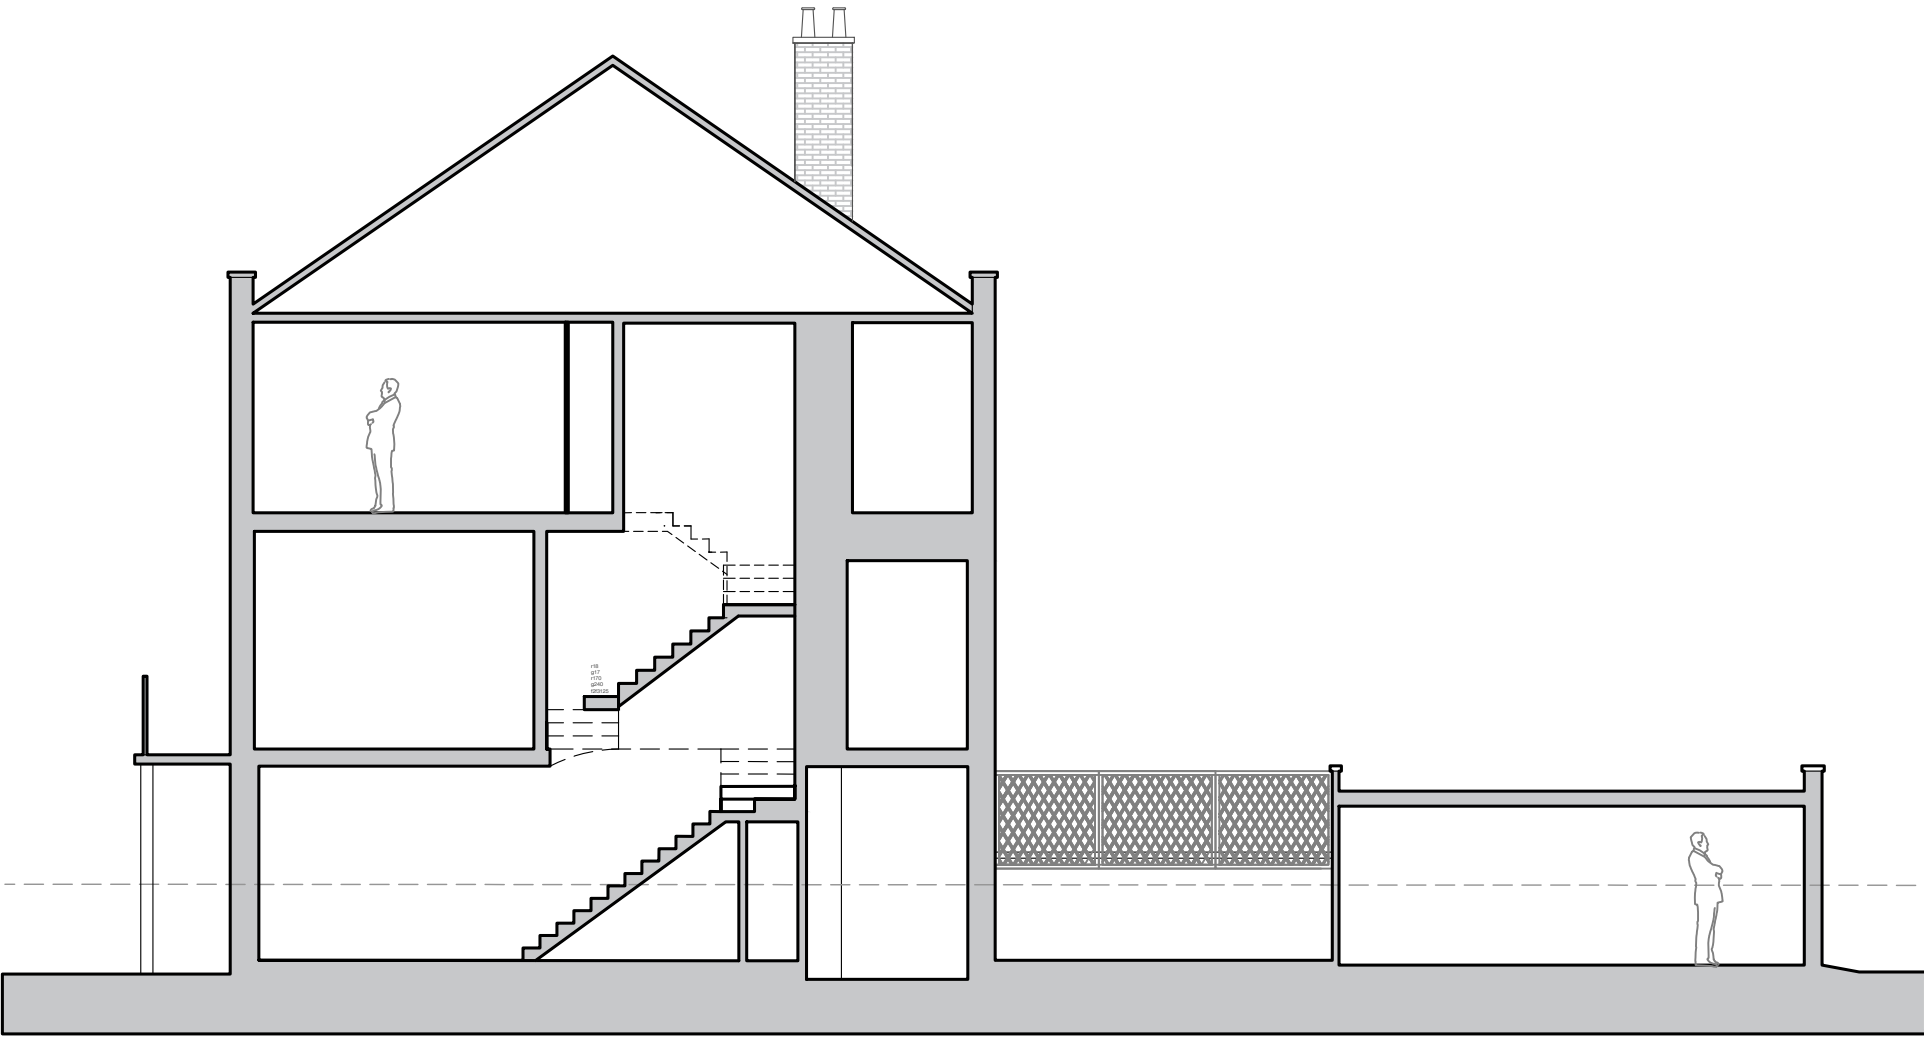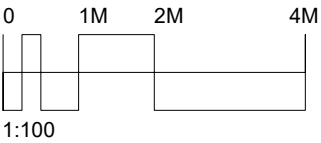

FELIXDB

12 Chichester Road
London NW6 5QN
t. 07966264656
felix@felixdb.co.uk

drawing no.	FDB-3MF-A 401-4
title:	EXISTING SECTION AA
project:	3 MIDDLEFIELD, ST JOHNS WOOD NW8 6ND
date:	08/09/2021 15:09:44
revision no.	4
drawn by:	F.P
scale:	1:50@A3

dimensions to be checked on site before construction



REAR ELEVATION NORTH FACING



REAR ELEVATION NORTH FACING



FRONT ELEVATION SOUTH FACING



FRONT ELEVATION SOUTH FACING

FELIXDB

12 Chichester Road London NW6 5QN	
t. 07966264656	
felix@felixdb.co.uk	
drawing no.	FDB-3MF-A 601-4
title:	PHOTOGRAPHS
project:	3 MIDDLEFIELD, ST JOHNS WOOD NW8 6ND
date:	08/09/2021 15:09:45
revision no.	4
drawn by:	F.P
scale:	NA@A3

dimensions to be checked on site before construction