
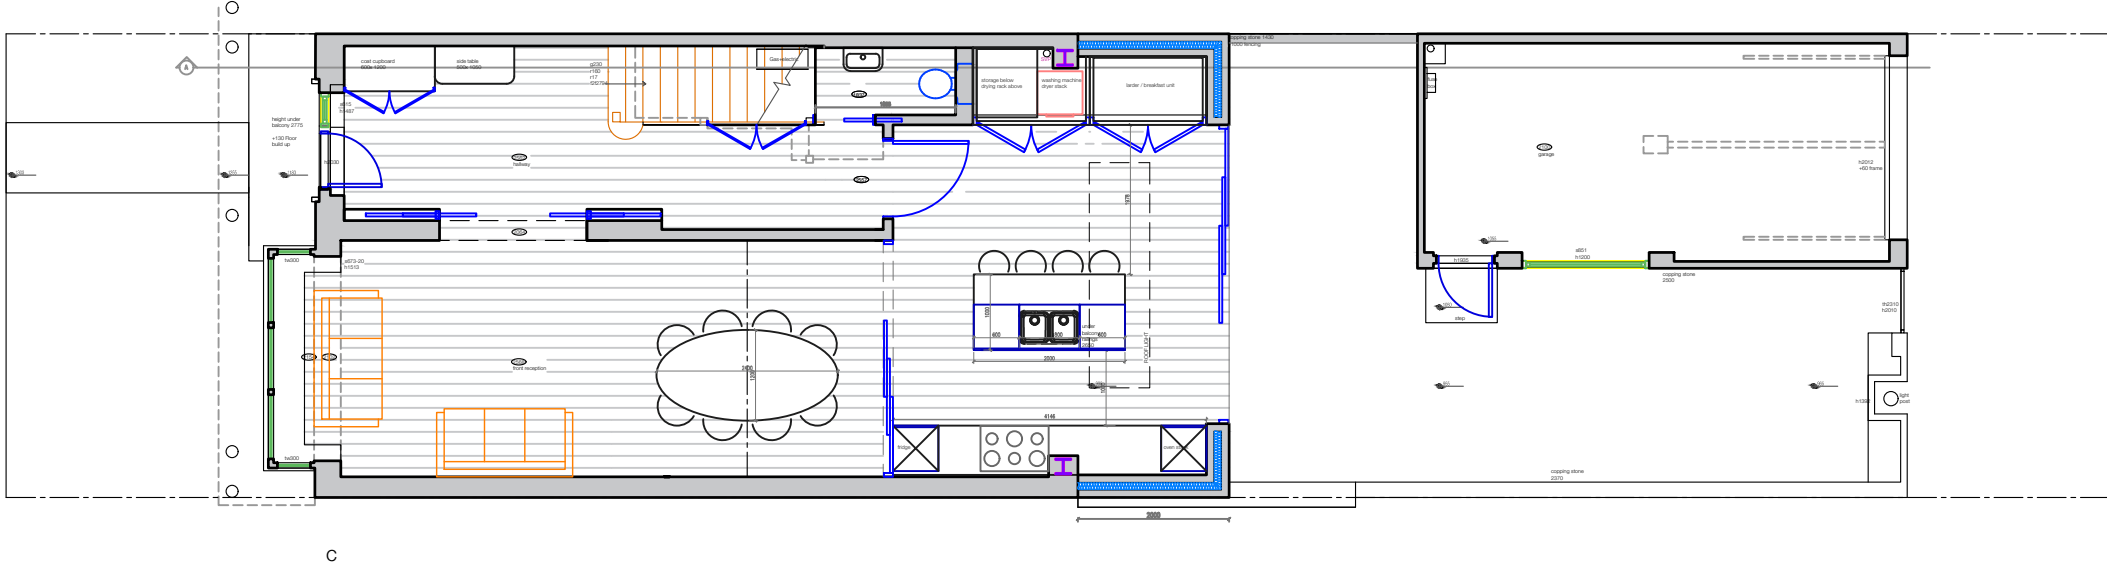



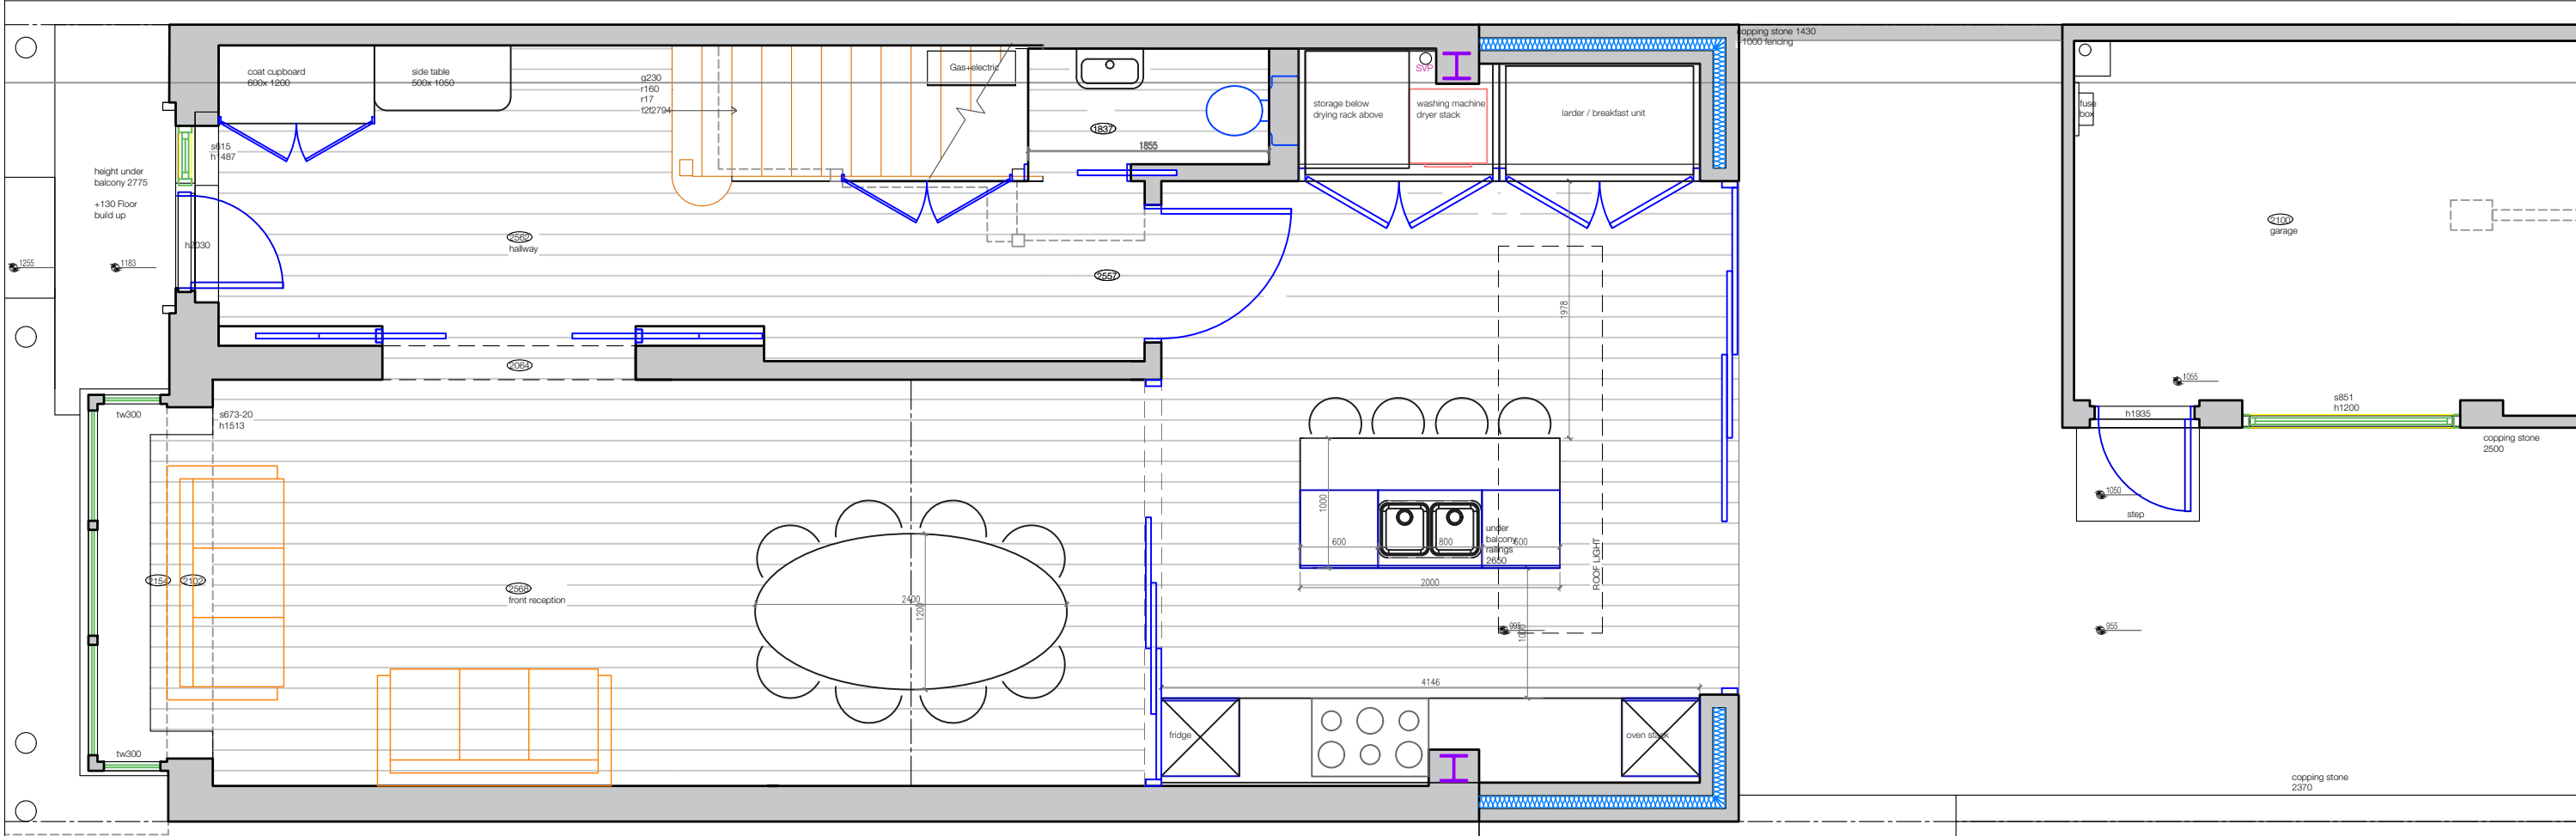


FELIXDB

12 Chichester Road
London NW6 5QN
t. 07966264656
felix@felixdb.co.uk

drawing no.	FDB-3MF-A 2024
title:	PROPOSED GA GROUND FLOOR
project:	3 MIDDLEFIELD, ST JOHNS WOOD NW8 6ND
date:	08/09/2021 15:23:35
revision no.	4
drawn by:	F.P
scale:	1:50 1:100@A3

dimensions to be checked on site before construction

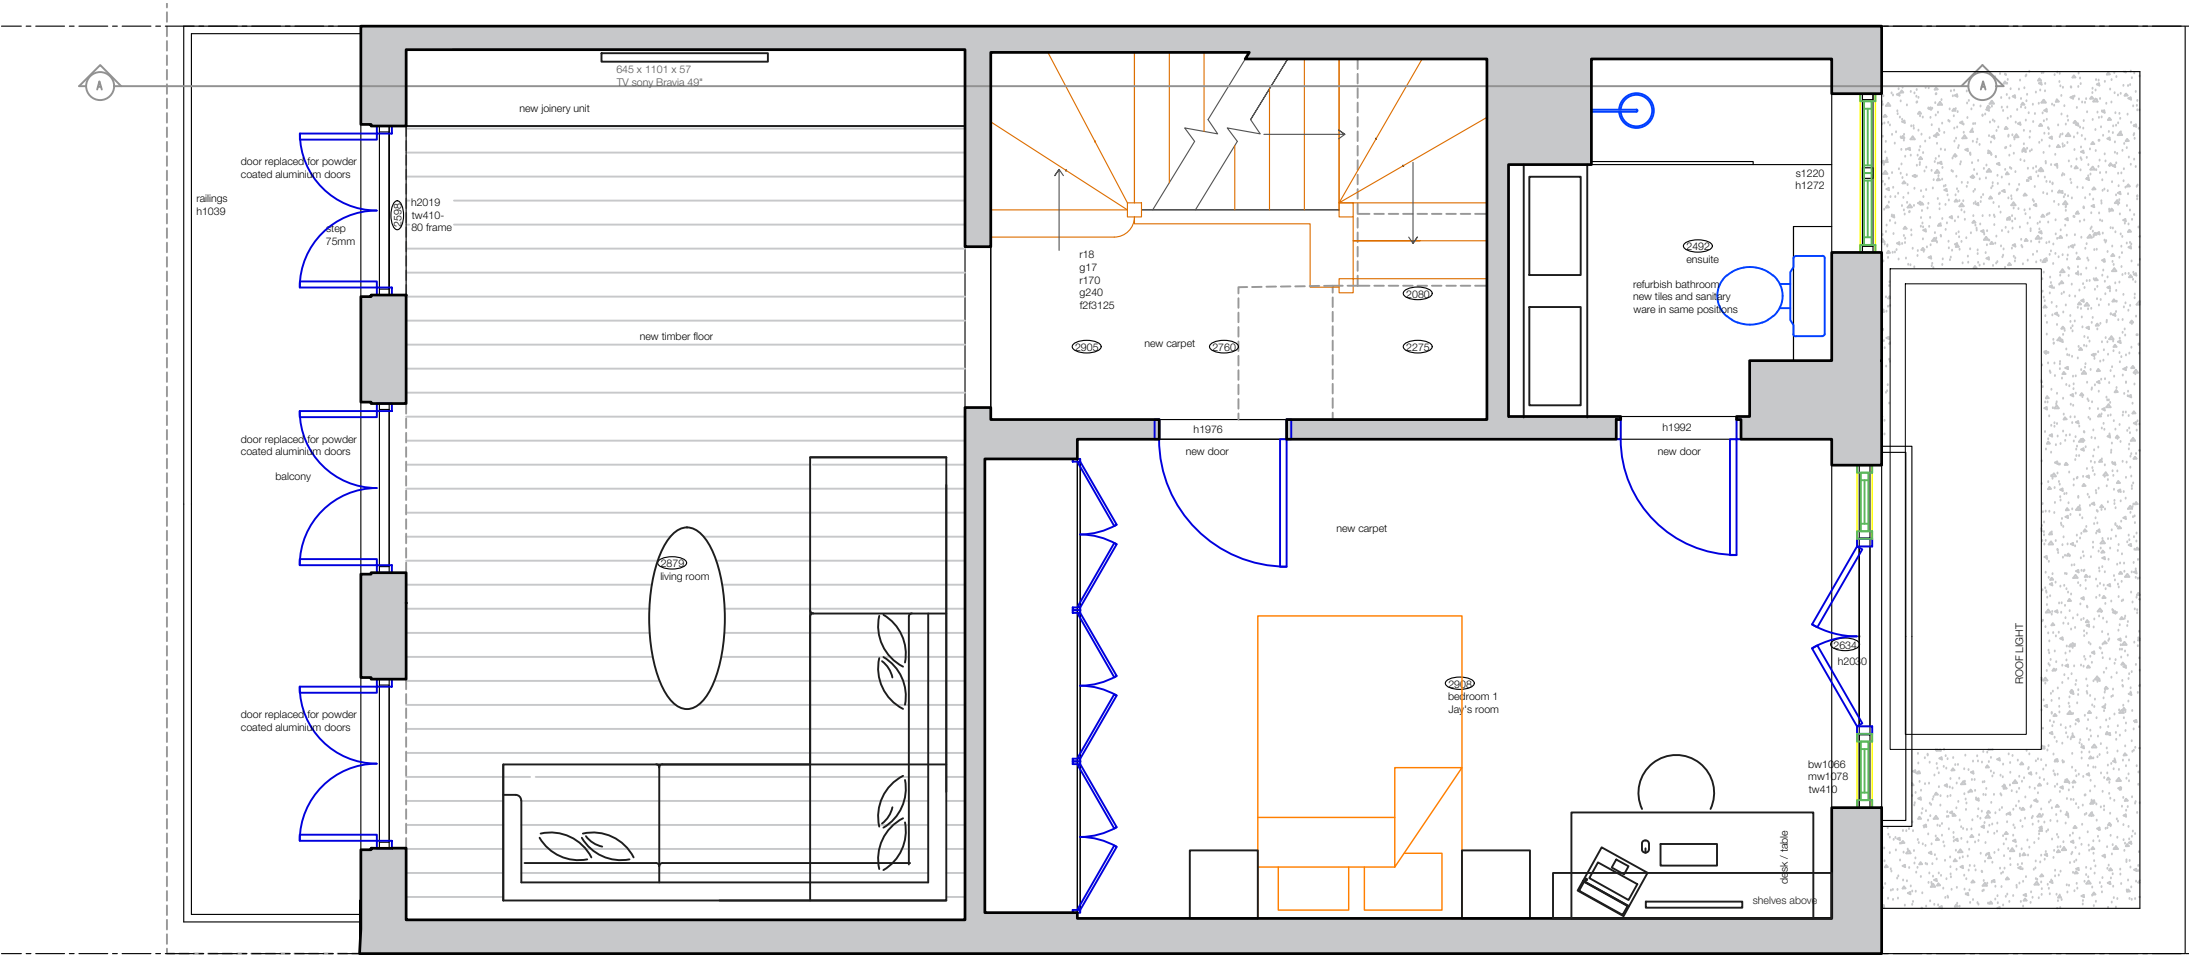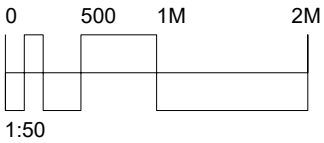

FELIXDB



12 Chichester Road
London NW6 5QN

t. 07966264656

felix@felixdb.co.uk

drawing no.	FDB-3MF-A 203-4
title:	PROPOSED GA 1ST FLOOR
project:	3 MIDDLEFIELD, ST JOHNS WOOD NW8 6ND
date:	08/09/2021 15:23:36
revision no.	4
drawn by:	F.P
scale:	1:50@A3

dimensions to be checked on site before construction

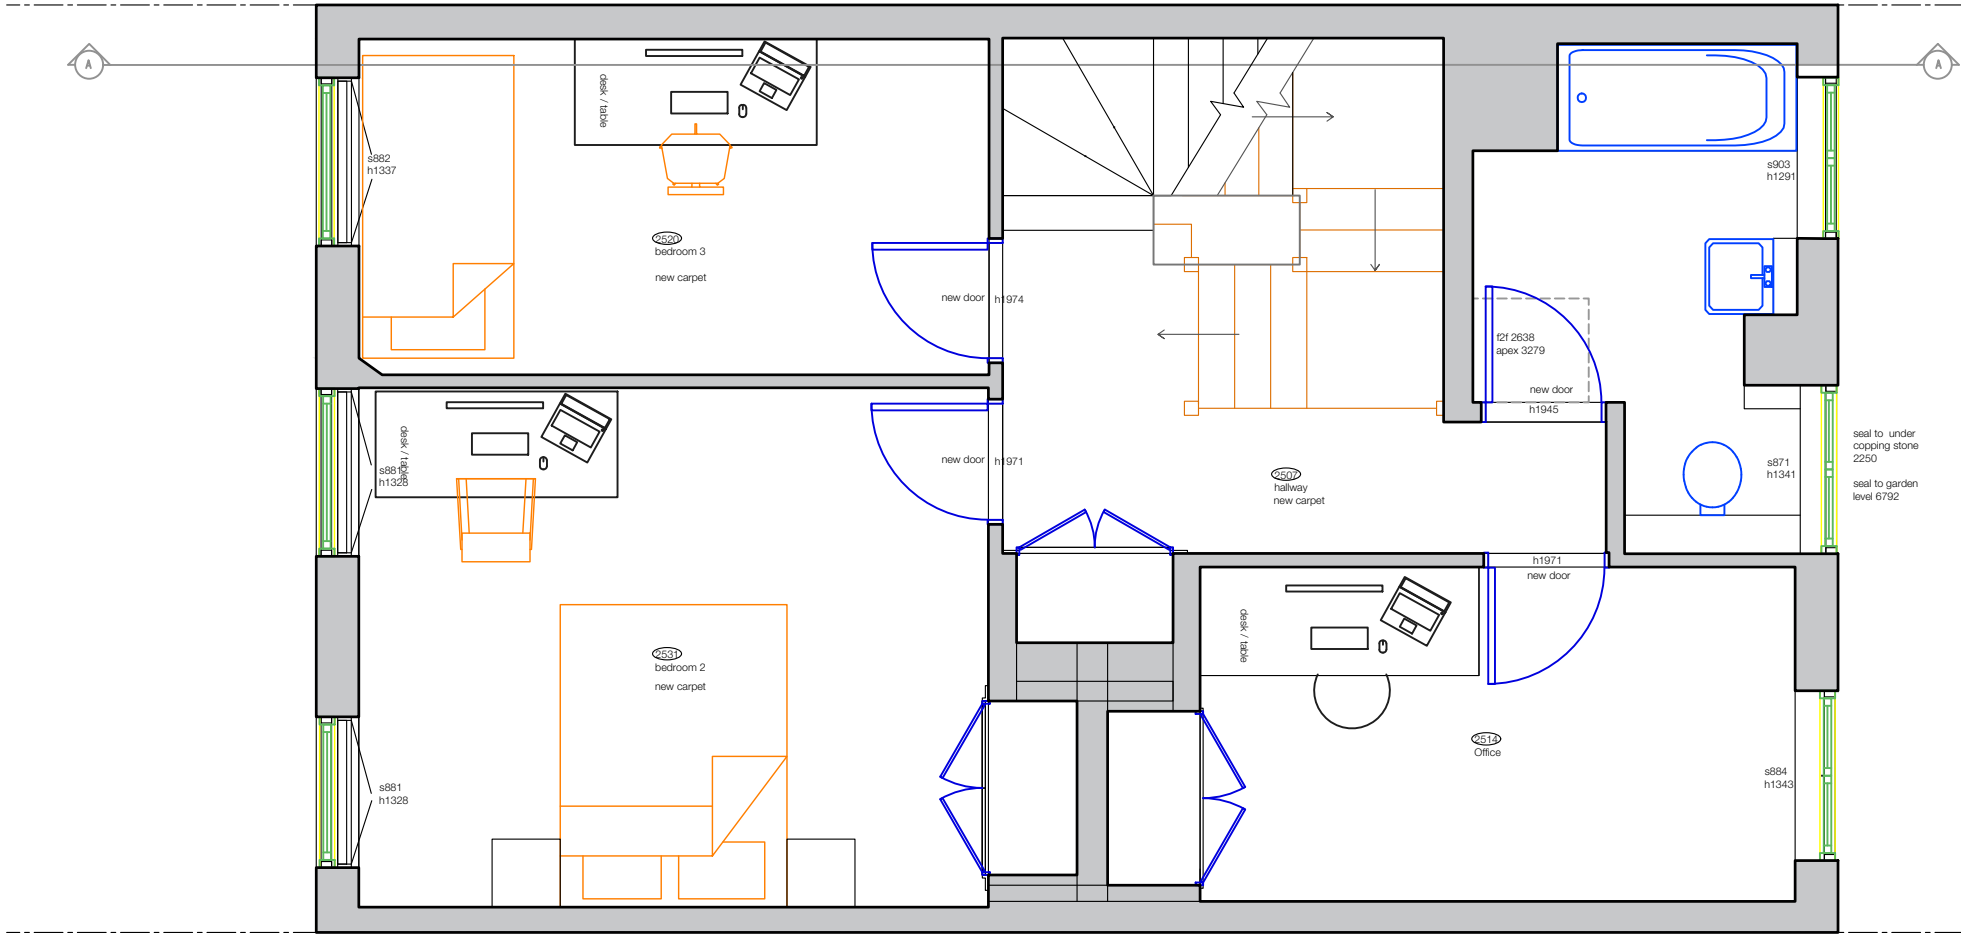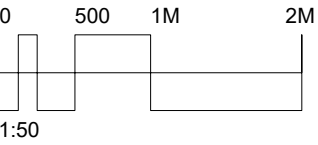


FELIXDB

12 Chichester Road
London NW6 5QN
t. 07966264656
felix@felixdb.co.uk

drawing no.	FDB-3MF-A 204-4
title:	PROPOSED GA 2ND FLOOR
project:	3 MIDDLEFIELD, ST JOHNS WOOD NW8 6ND
date:	08/09/2021 15:23:37
revision no.	4
drawn by:	F.P
scale:	1:50@A3

dimensions to be checked on site before construction


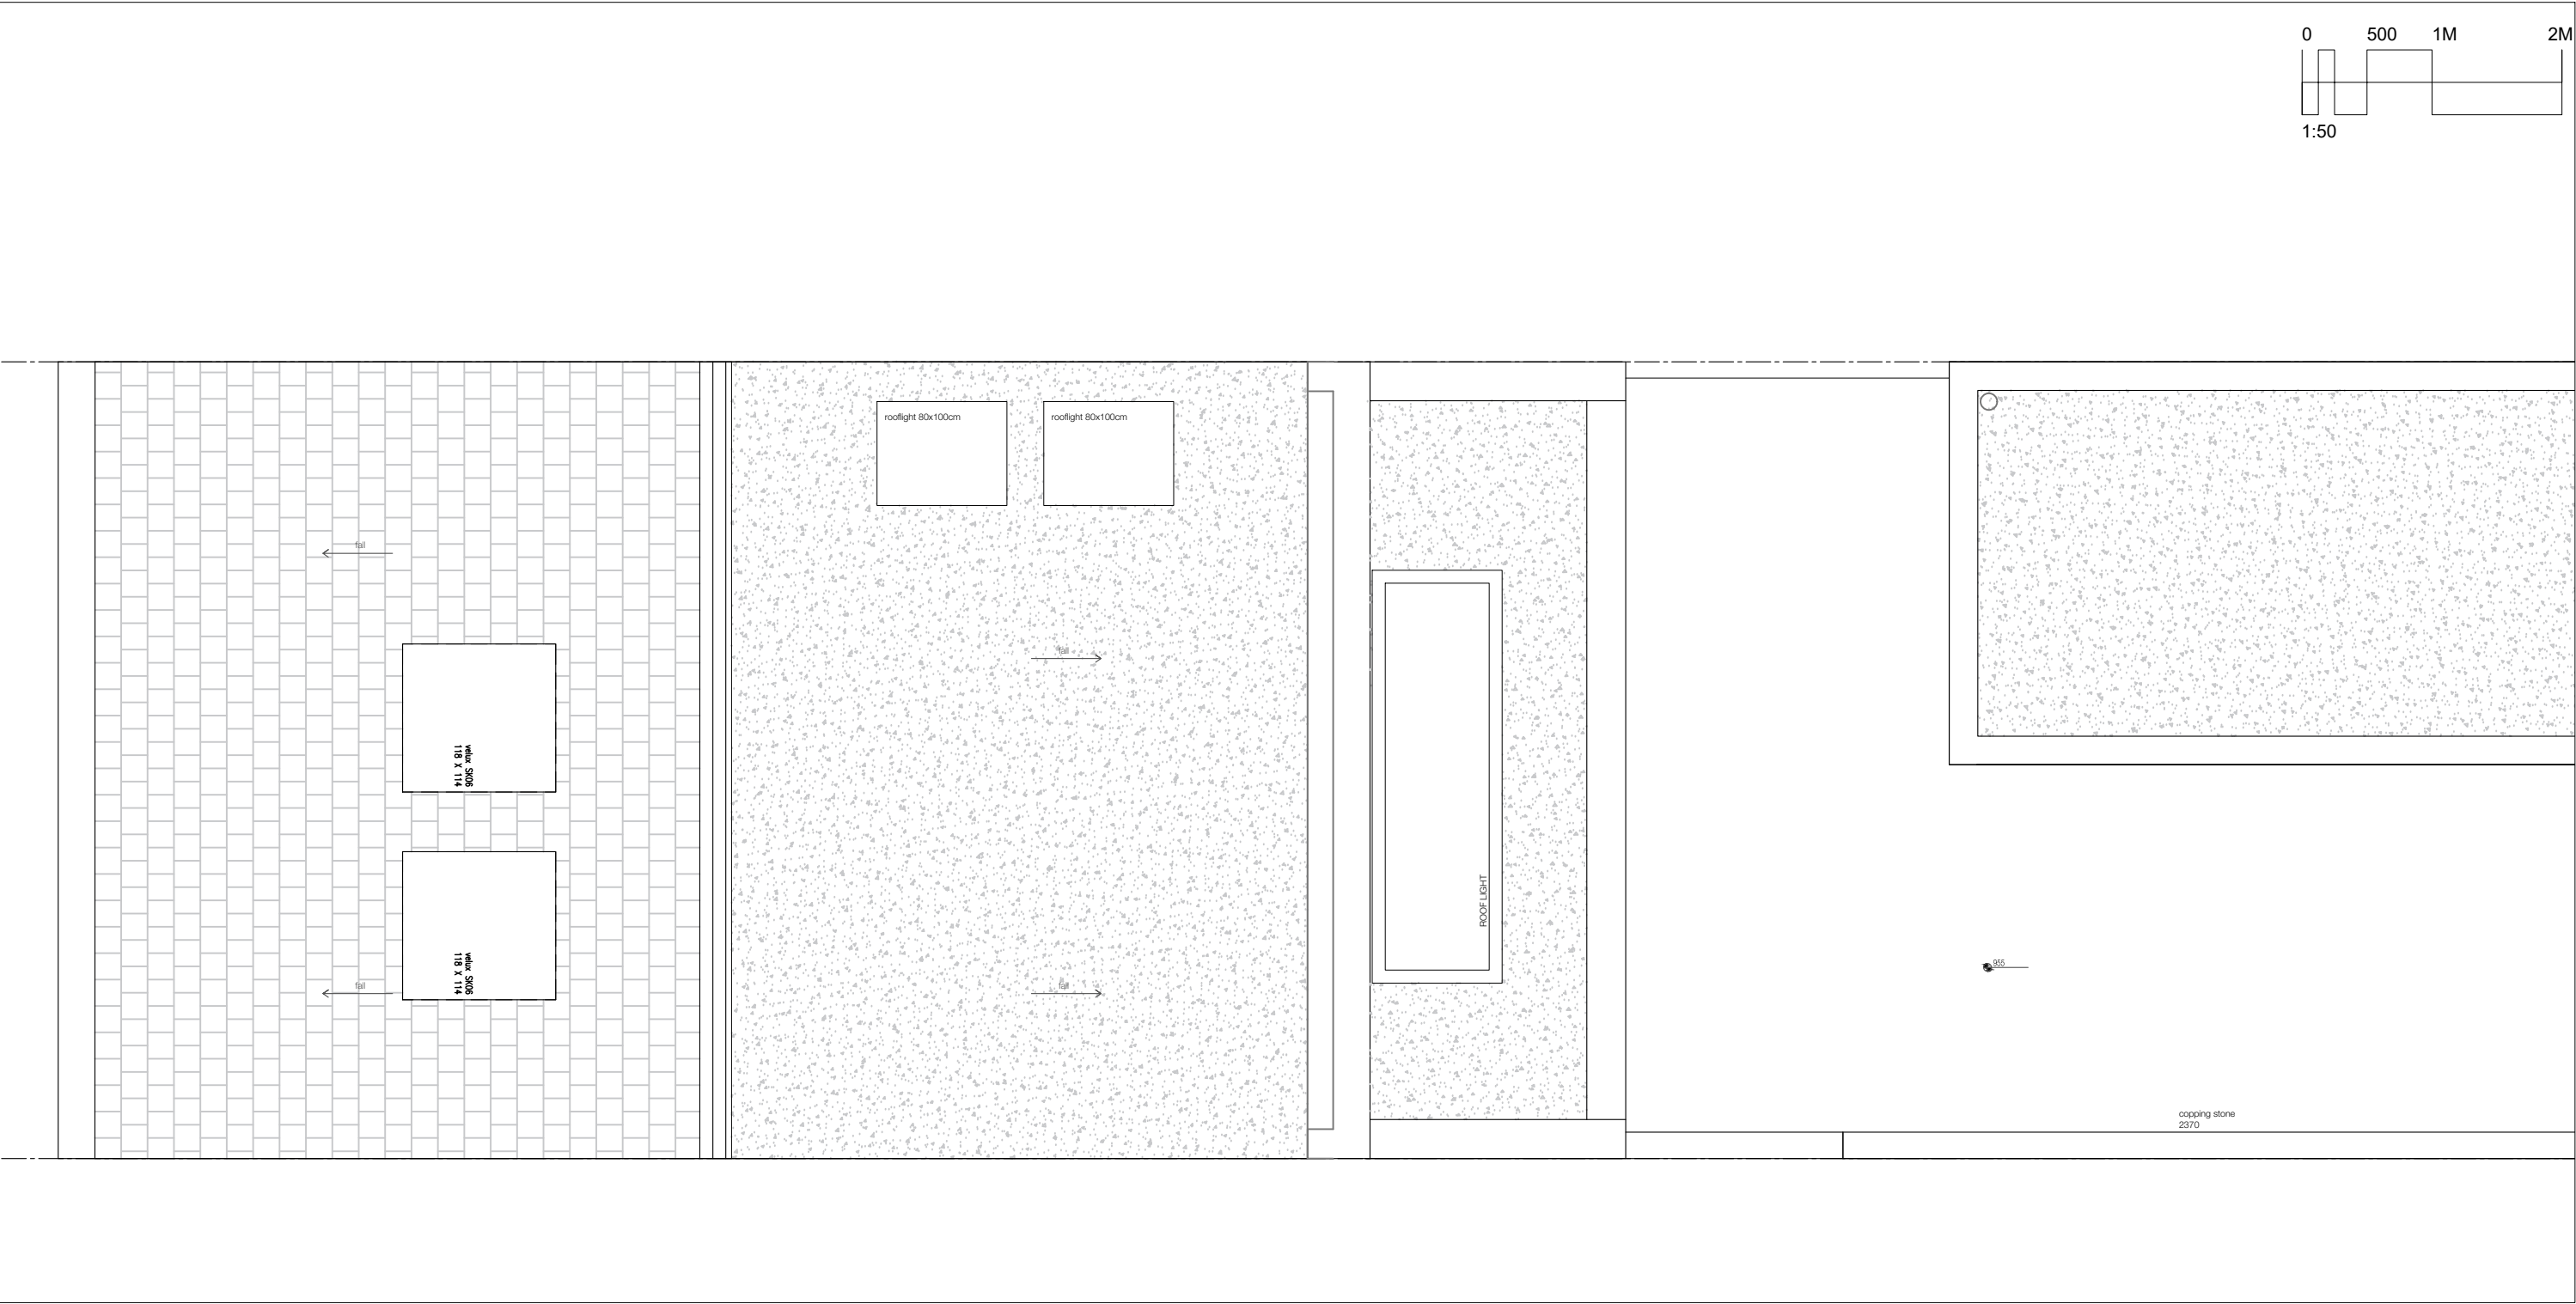


FELIXDB

12 Chichester Road
London NW6 5QN
t. 07966264656
felix@felixdb.co.uk

drawing no.	FDB-3MF-A 206-4
title:	PROPOSED ROOF
project:	3 MIDDLEFIELD, ST JOHNS WOOD NW8 6ND
date:	08/09/2021 15:23:39
revision no.	4
drawn by:	F.P
scale:	1:50@A3

dimensions to be checked on site before construction

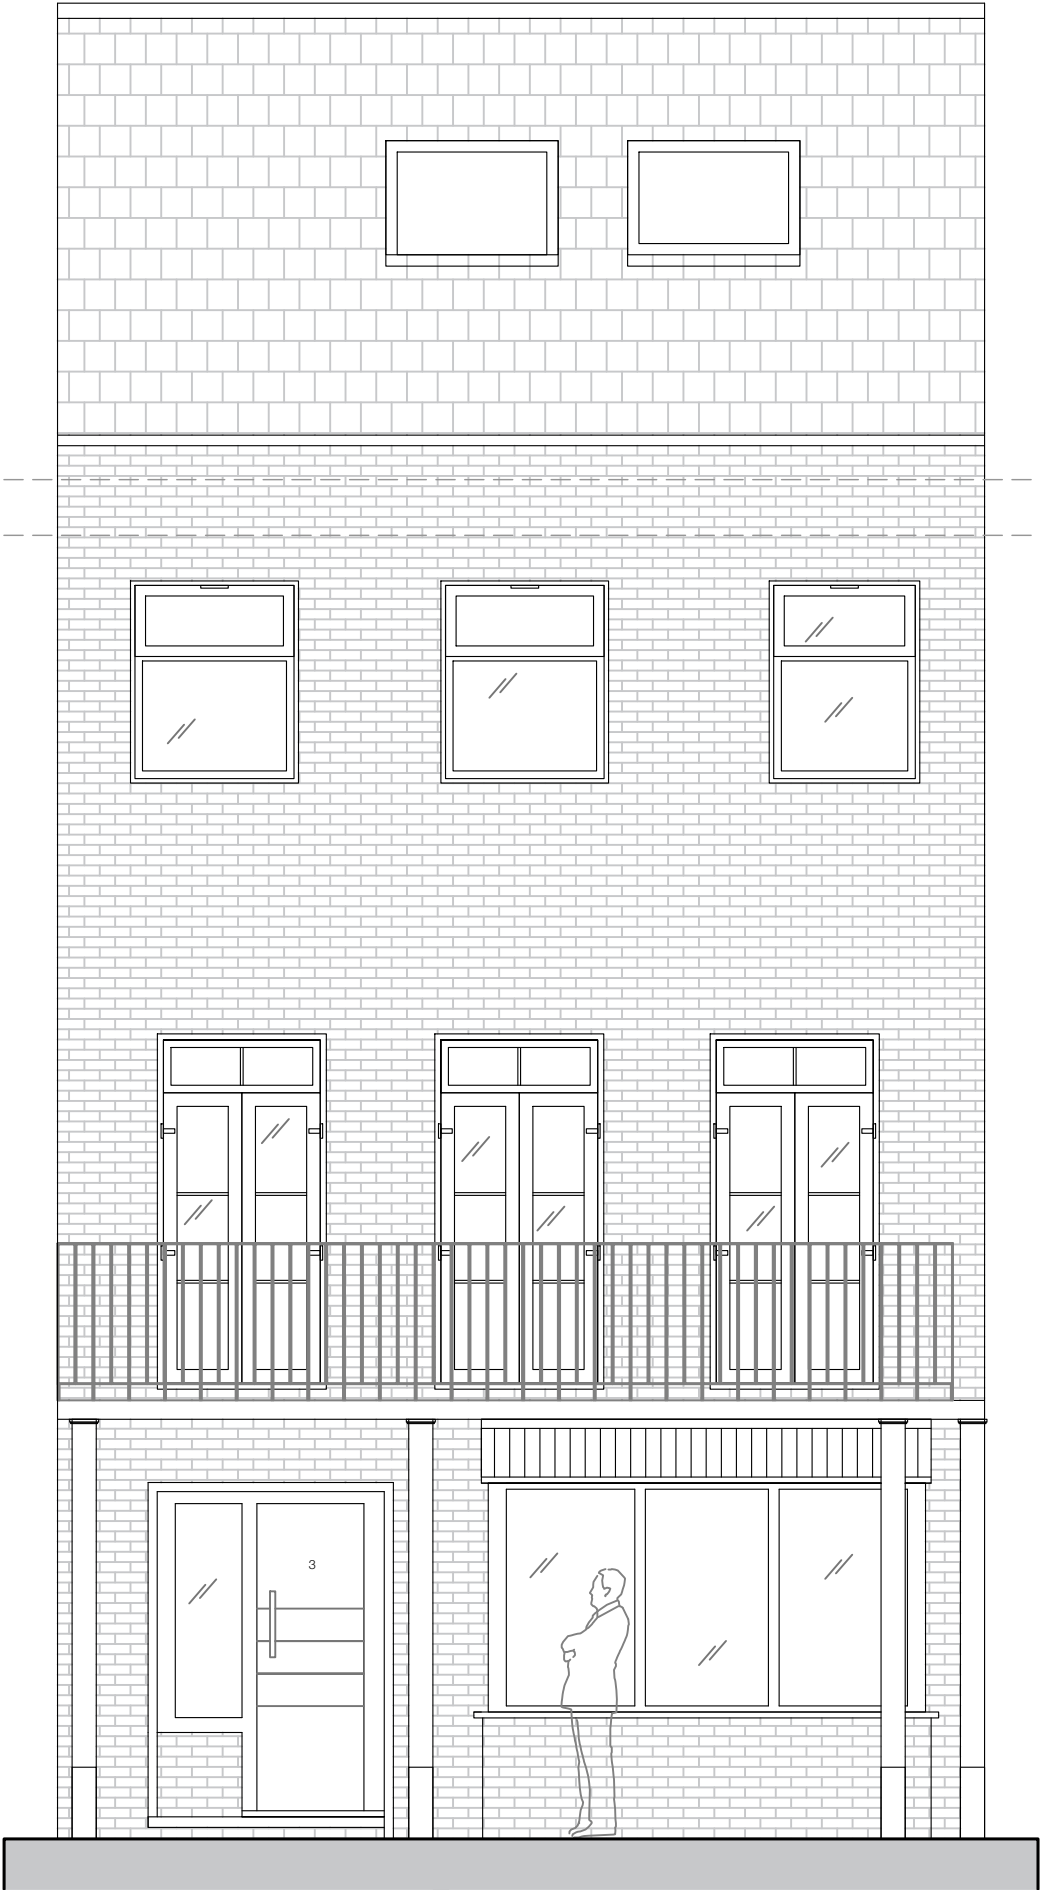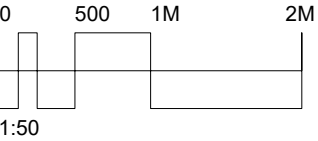


FELIXDB

12 Chichester Road
London NW6 5QN
t. 07966264656
felix@felixdb.co.uk

drawing no.	FDB-3MF-A 304-4
title:	PROPOSED FRONT ELEVATION
project:	3 MIDDLEFIELD, ST JOHNS WOOD NW8 6ND
date:	08/09/2021 15:23:39
revision no.	4
drawn by:	F.P
scale:	1:50@A3


dimensions to be checked on site before construction

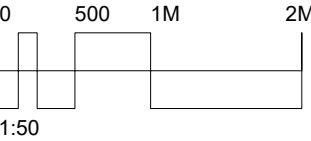

FELIX DB

12 Chichester Road London NW6 5QN	
t. 07966264656	
felix@felixdb.co.uk	
drawing no.	FDB-3MF-A 305-4
title:	PROPOSED REAR ELEVATION
project:	3 MIDDLEFIELD, ST JOHNS WOOD NW8 6ND
date:	08/09/2021 15:23:40
revision no.	4
drawn by:	F.P
scale:	1:50@A3

dimensions to be checked on site before construction

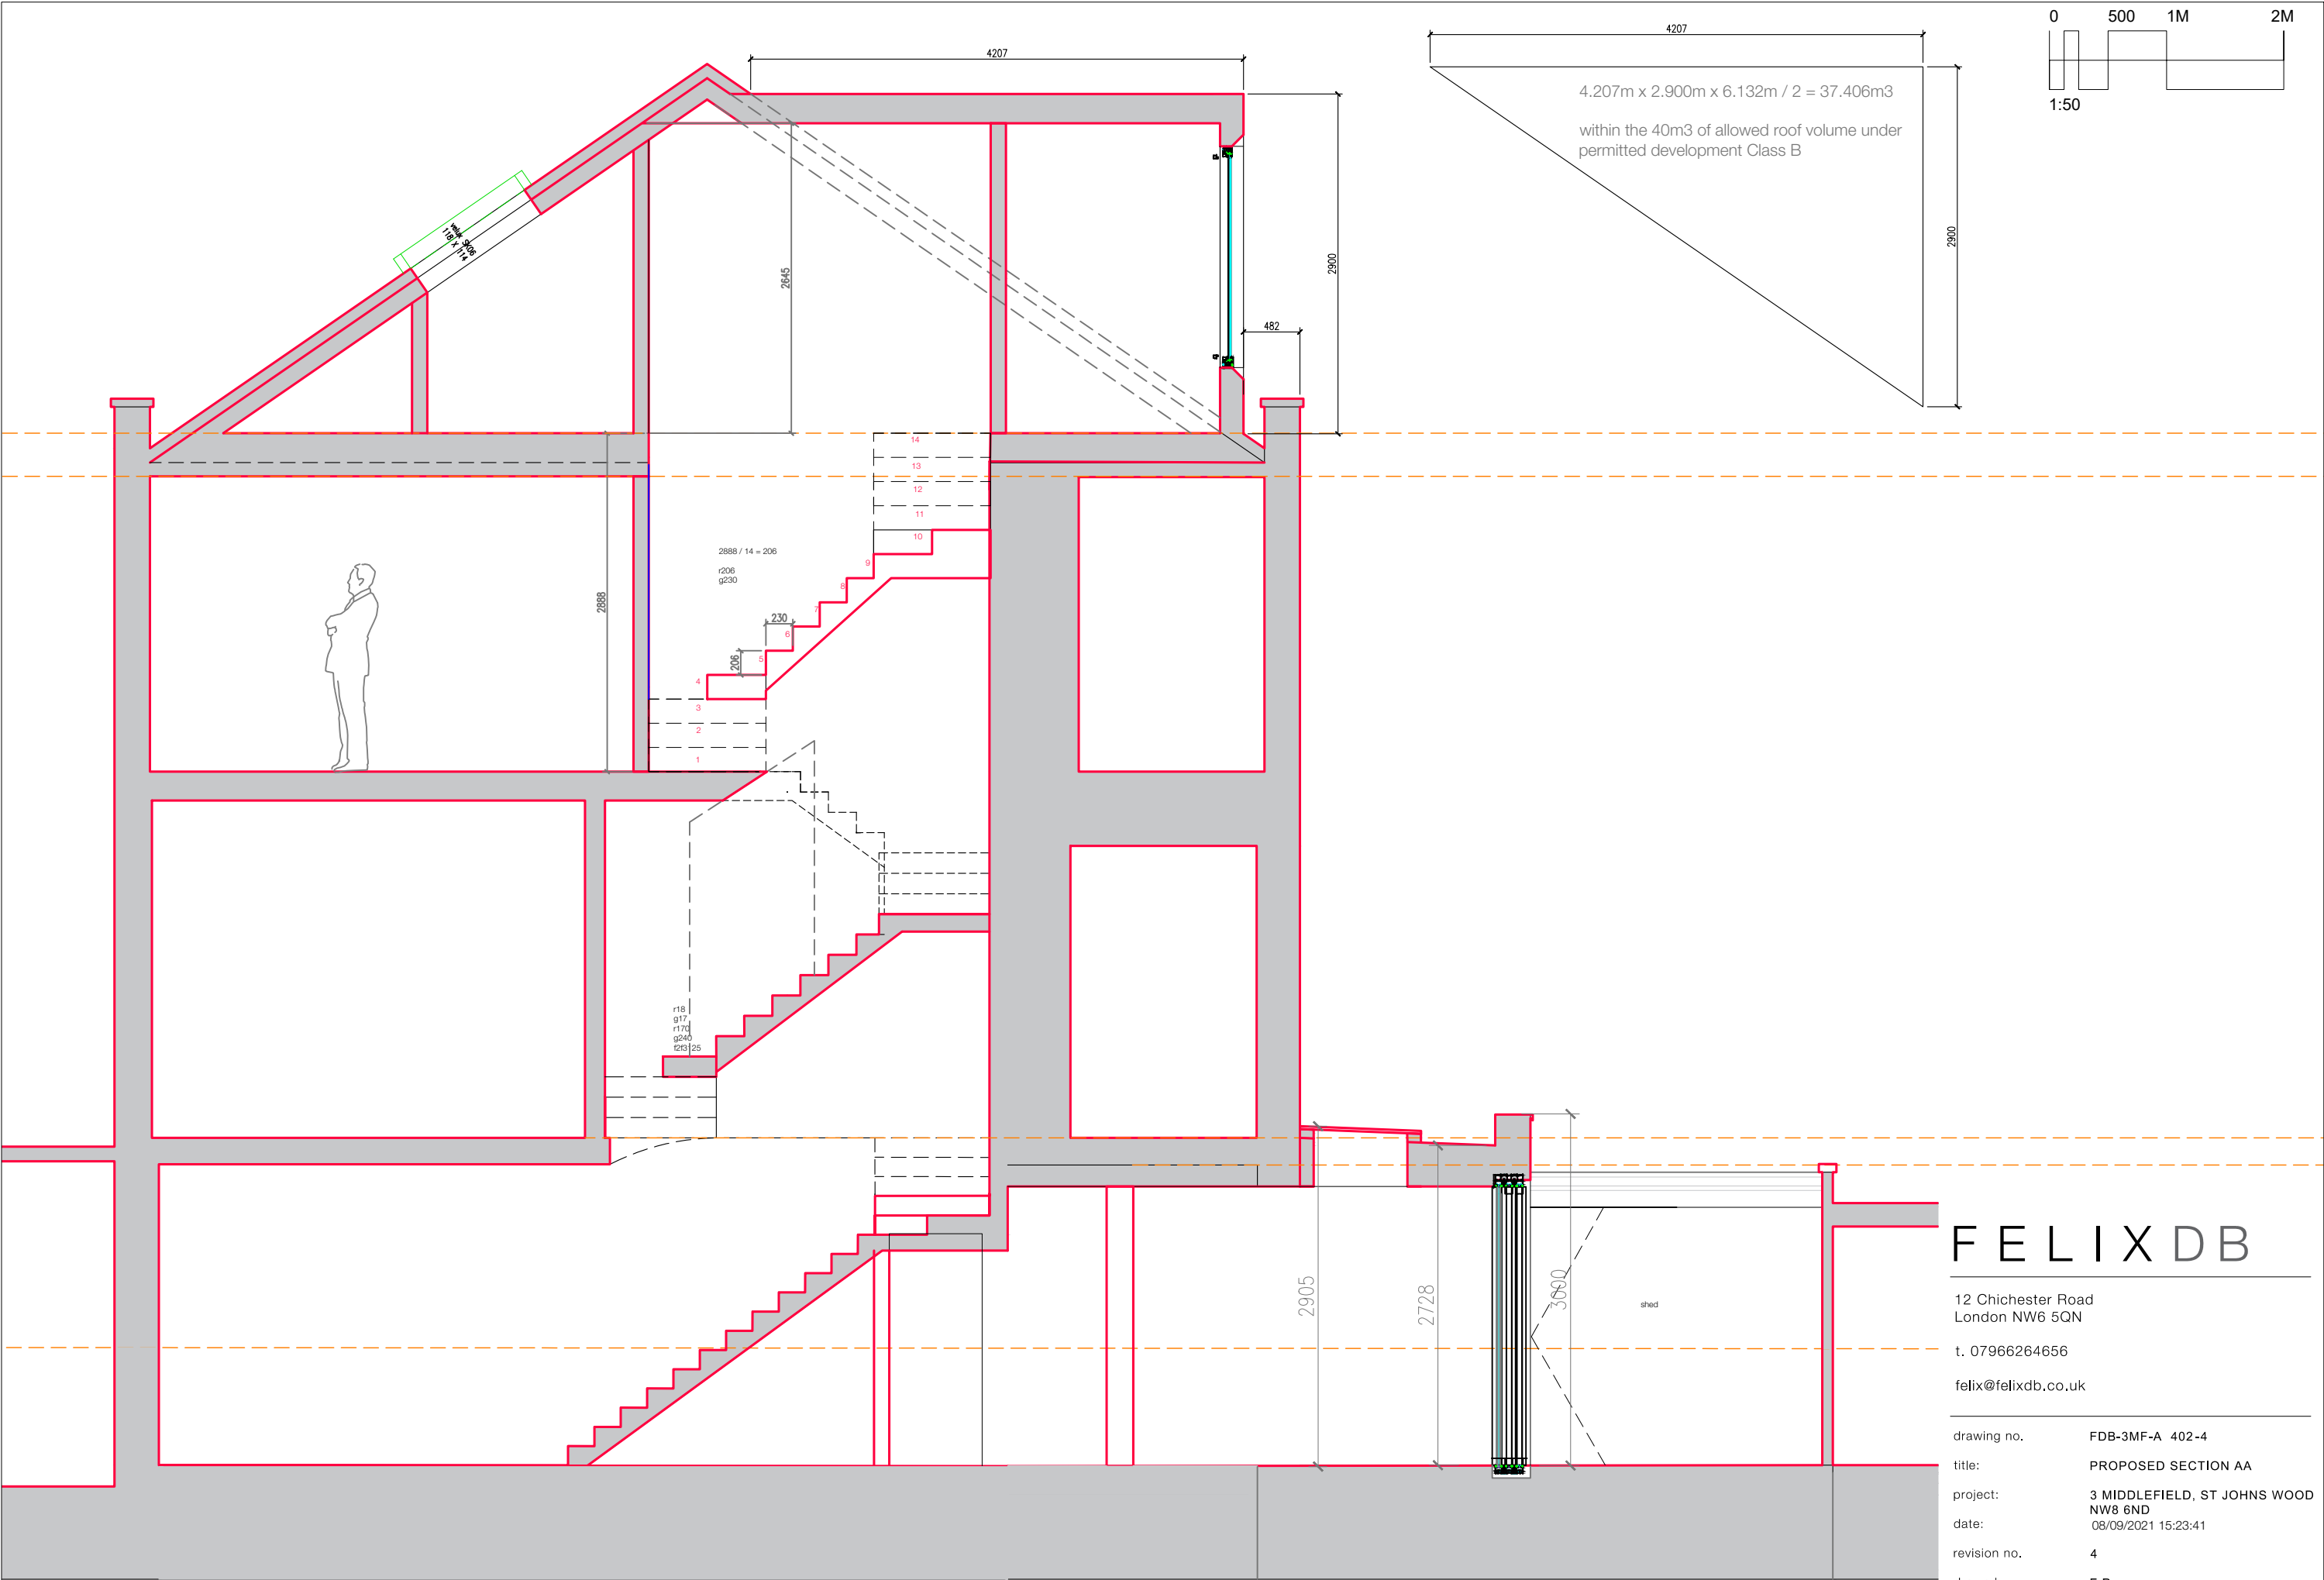

FELIXDB

12 Chichester Road
London NW6 5QN
t. 07966264656
felix@felixdb.co.uk

drawing no. FDB-3MF-A 402-4
title: PROPOSED SECTION AA
project: 3 MIDDLEFIELD, ST JOHNS WOOD
NW8 6ND
date: 08/09/2021 15:23:41
revision no. 4
drawn by: F.P
scale: 1:50@A3