


REVISIONS	
REV	DATE
A	2021.09.03

REVISION NOTES:  
 FOOTPRINT OF THE PROPOSED  
 EXTENSION REDUCED, ROOF STORAGE  
 BOX REMOVED

KEY

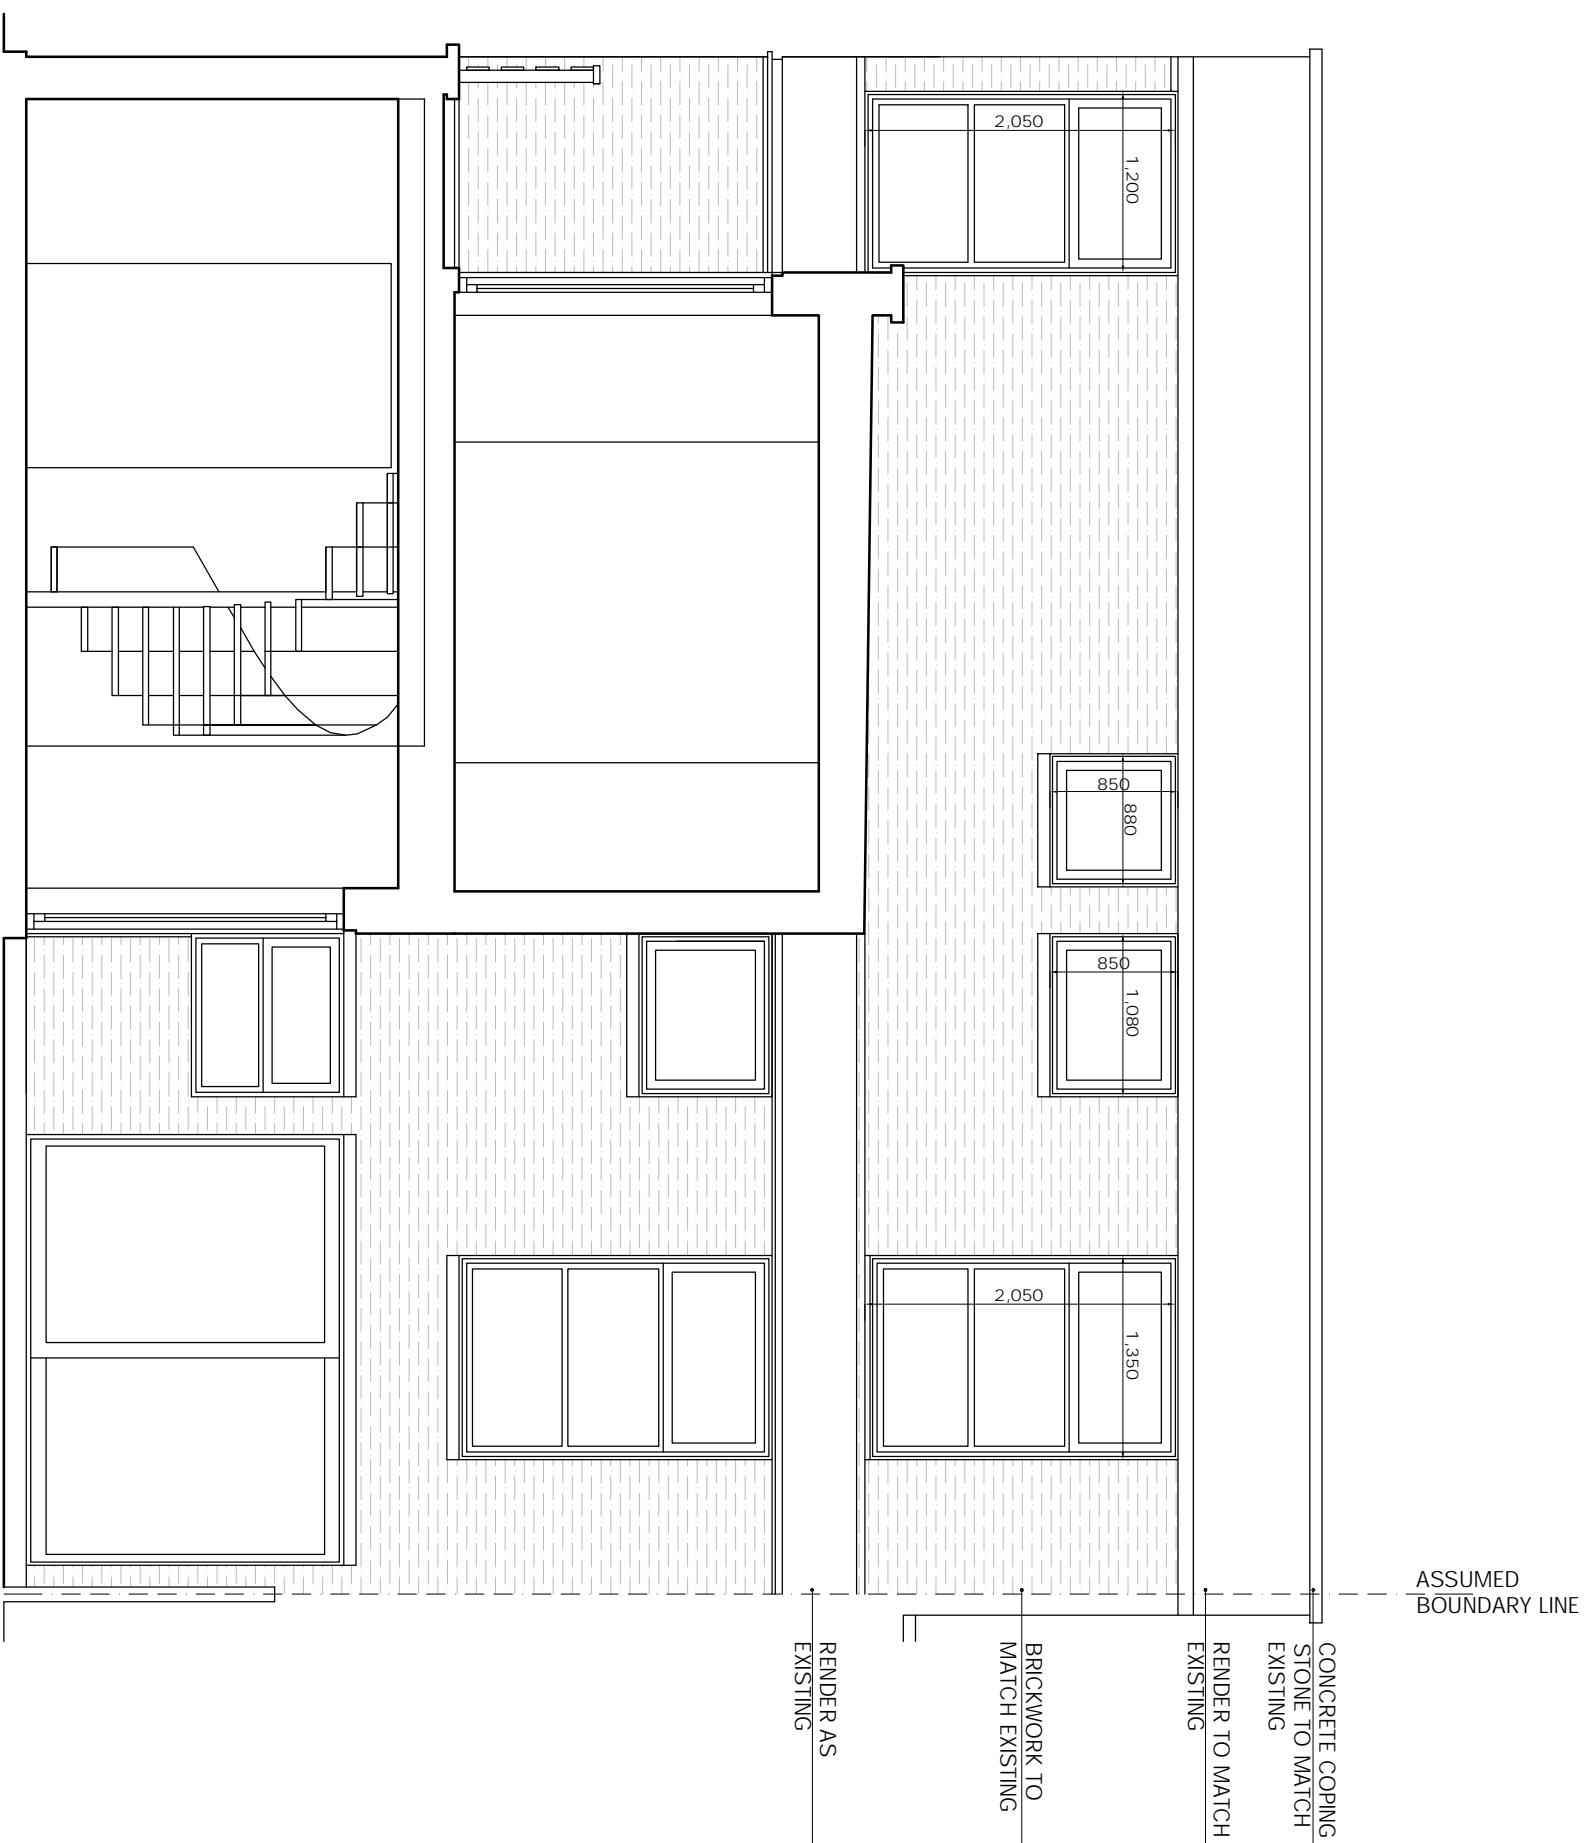

NOTES

1. Do not scale from the drawing for site by the architect and full responsibility for the accuracy of the drawing is assumed by the architect.
2. Refer to all drawings, elevations and sections to be made by the architect.
3. Refer to all drawings, elevations and sections to be made by the architect.

**KASIA WHITFIELD DESIGN**

KASIAWHITFIELD@GMAIL.COM  
 T. 07786505383  
 M. 07786505383

JOB: 2 QUICKSWOOD  
 LONDON NW3 3SJ  
 TITLE: PROPOSED REAR ELEVATION / SECTION (EAST)

DATE	SCALE	STATUS
2021.03.08	1:50 @ A3	PLANNING
PROJECT NO.	DRAWING NO.	REVISION
Q2	PP6	A

0m 5m