


Note:
 This drawing may not be copied, reproduced or given to any third parties for any reason whatsoever without the written permission of Architects Network Ltd.
 Please note this drawing is protected under Copyright and remains the property of Architects Network Ltd at all times.
 All dimensions must be checked on site and not scaled from the drawing.
 Drawings are subject to approval by statutory authorities.
 Drawings subject to full dimensioned site survey.
 Building parameters taken from drawings provided.
 Submit shop drawings for Architects Network Approval of General Arrangement before Fabrication.
 ArchitectsNetwork Ltd

Fleetfield

Areas:

Front extension	87sqm
Front patio	13sqm
Front bicycle area	11sqm
Green/planted area	53sqm
Rear extension	153sqm
Rear paved area	24sqm
Internal garden	10sqm
Converted rear garden	48sqm

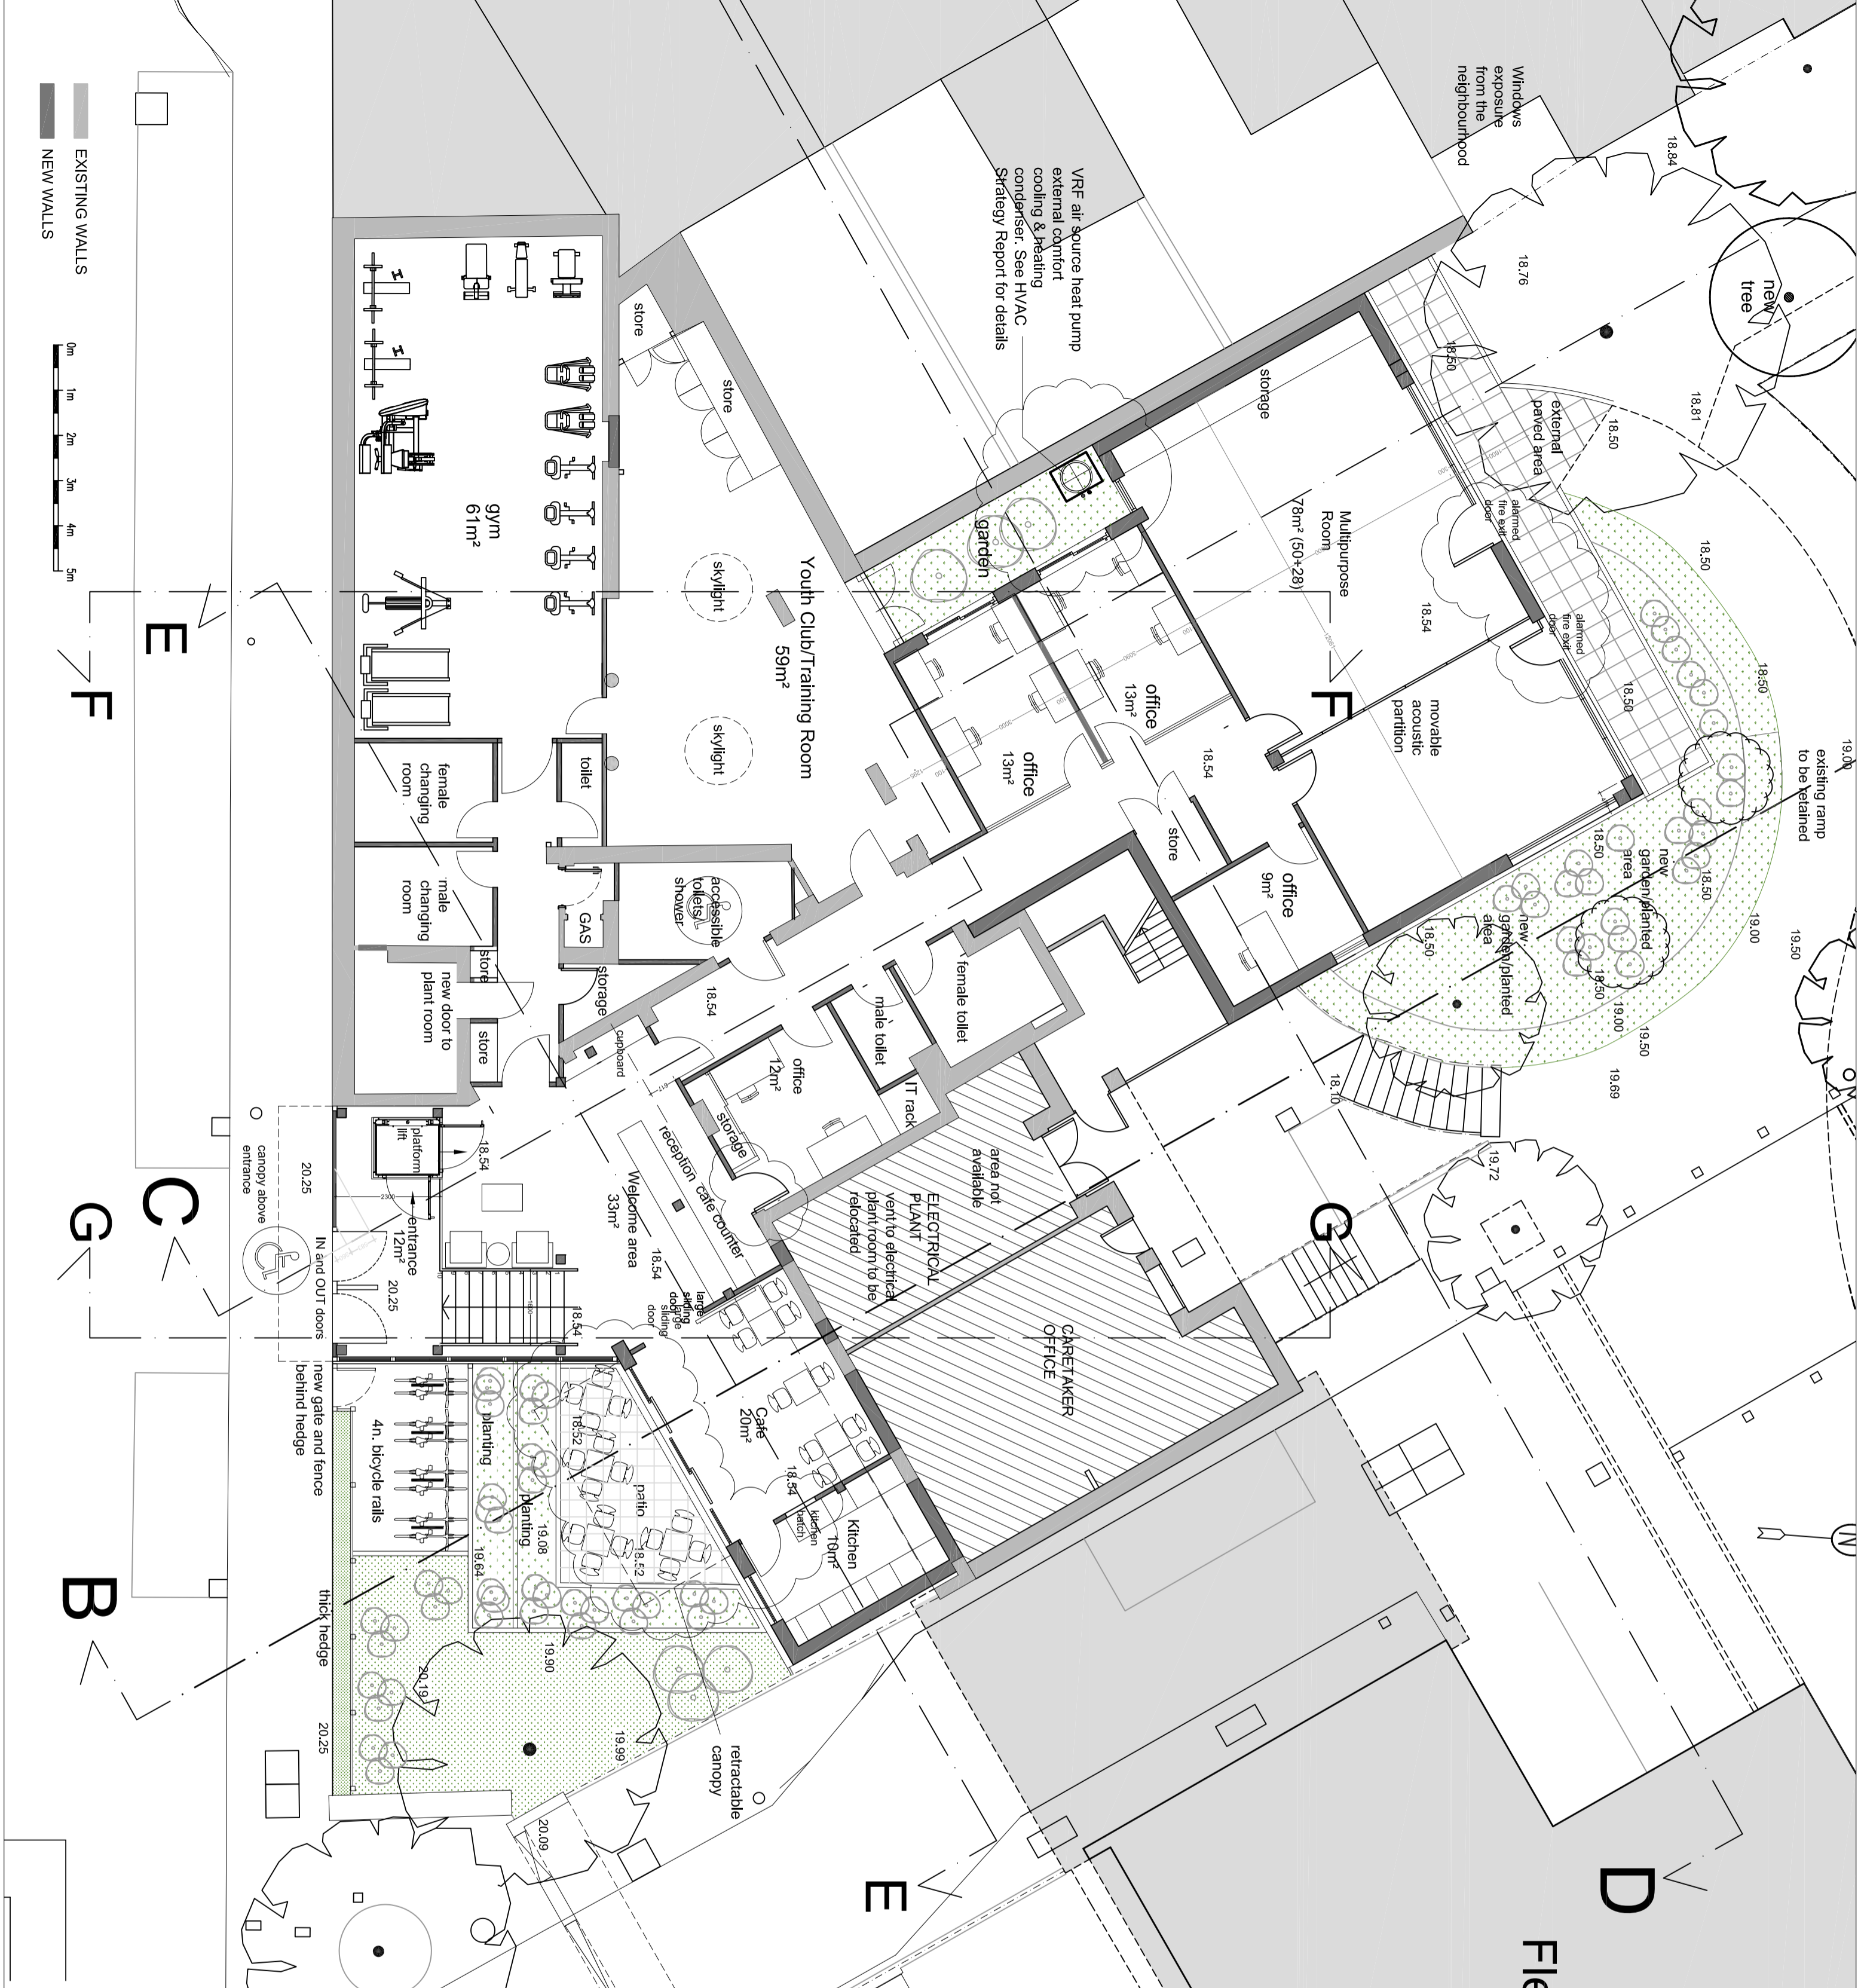

Project **KINGS CROSS COMMUNITY HUB**
 Drawing Title Lower ground floor plan as proposed
 Drawing No. **16L12AL01** Rev **B**
 Scale **1:100@A2** Date **24.07.2020** Drawn by **SP** CAD ref: **16L12PL01**
 Architects Network Ltd 15 Courteen Road, London, NW5 2NS T 020 7209 1123 F 020 7209 1277 E design@architectsnetwork.co.uk