


Note:
 This drawing may not be copied, reproduced or given to any third parties for any reason whatsoever without the written permission of Architects Network Ltd.
 Please note this drawing is protected under Copyright and remains the property of Architects Network Ltd at all times.
 All dimensions must be checked on site and not scaled from the drawing.
 Proposals are subject to approval by statutory authorities.
 Drawings subject to full dimensioned site survey.
 Building parameters taken from drawings provided.
 Submit shop drawings for Architects Network Approval of General Arrangement before Fabrication.
 Architects Network Ltd

Fleetfield

Front green roof 38sqm
 Rear green roof 86sqm

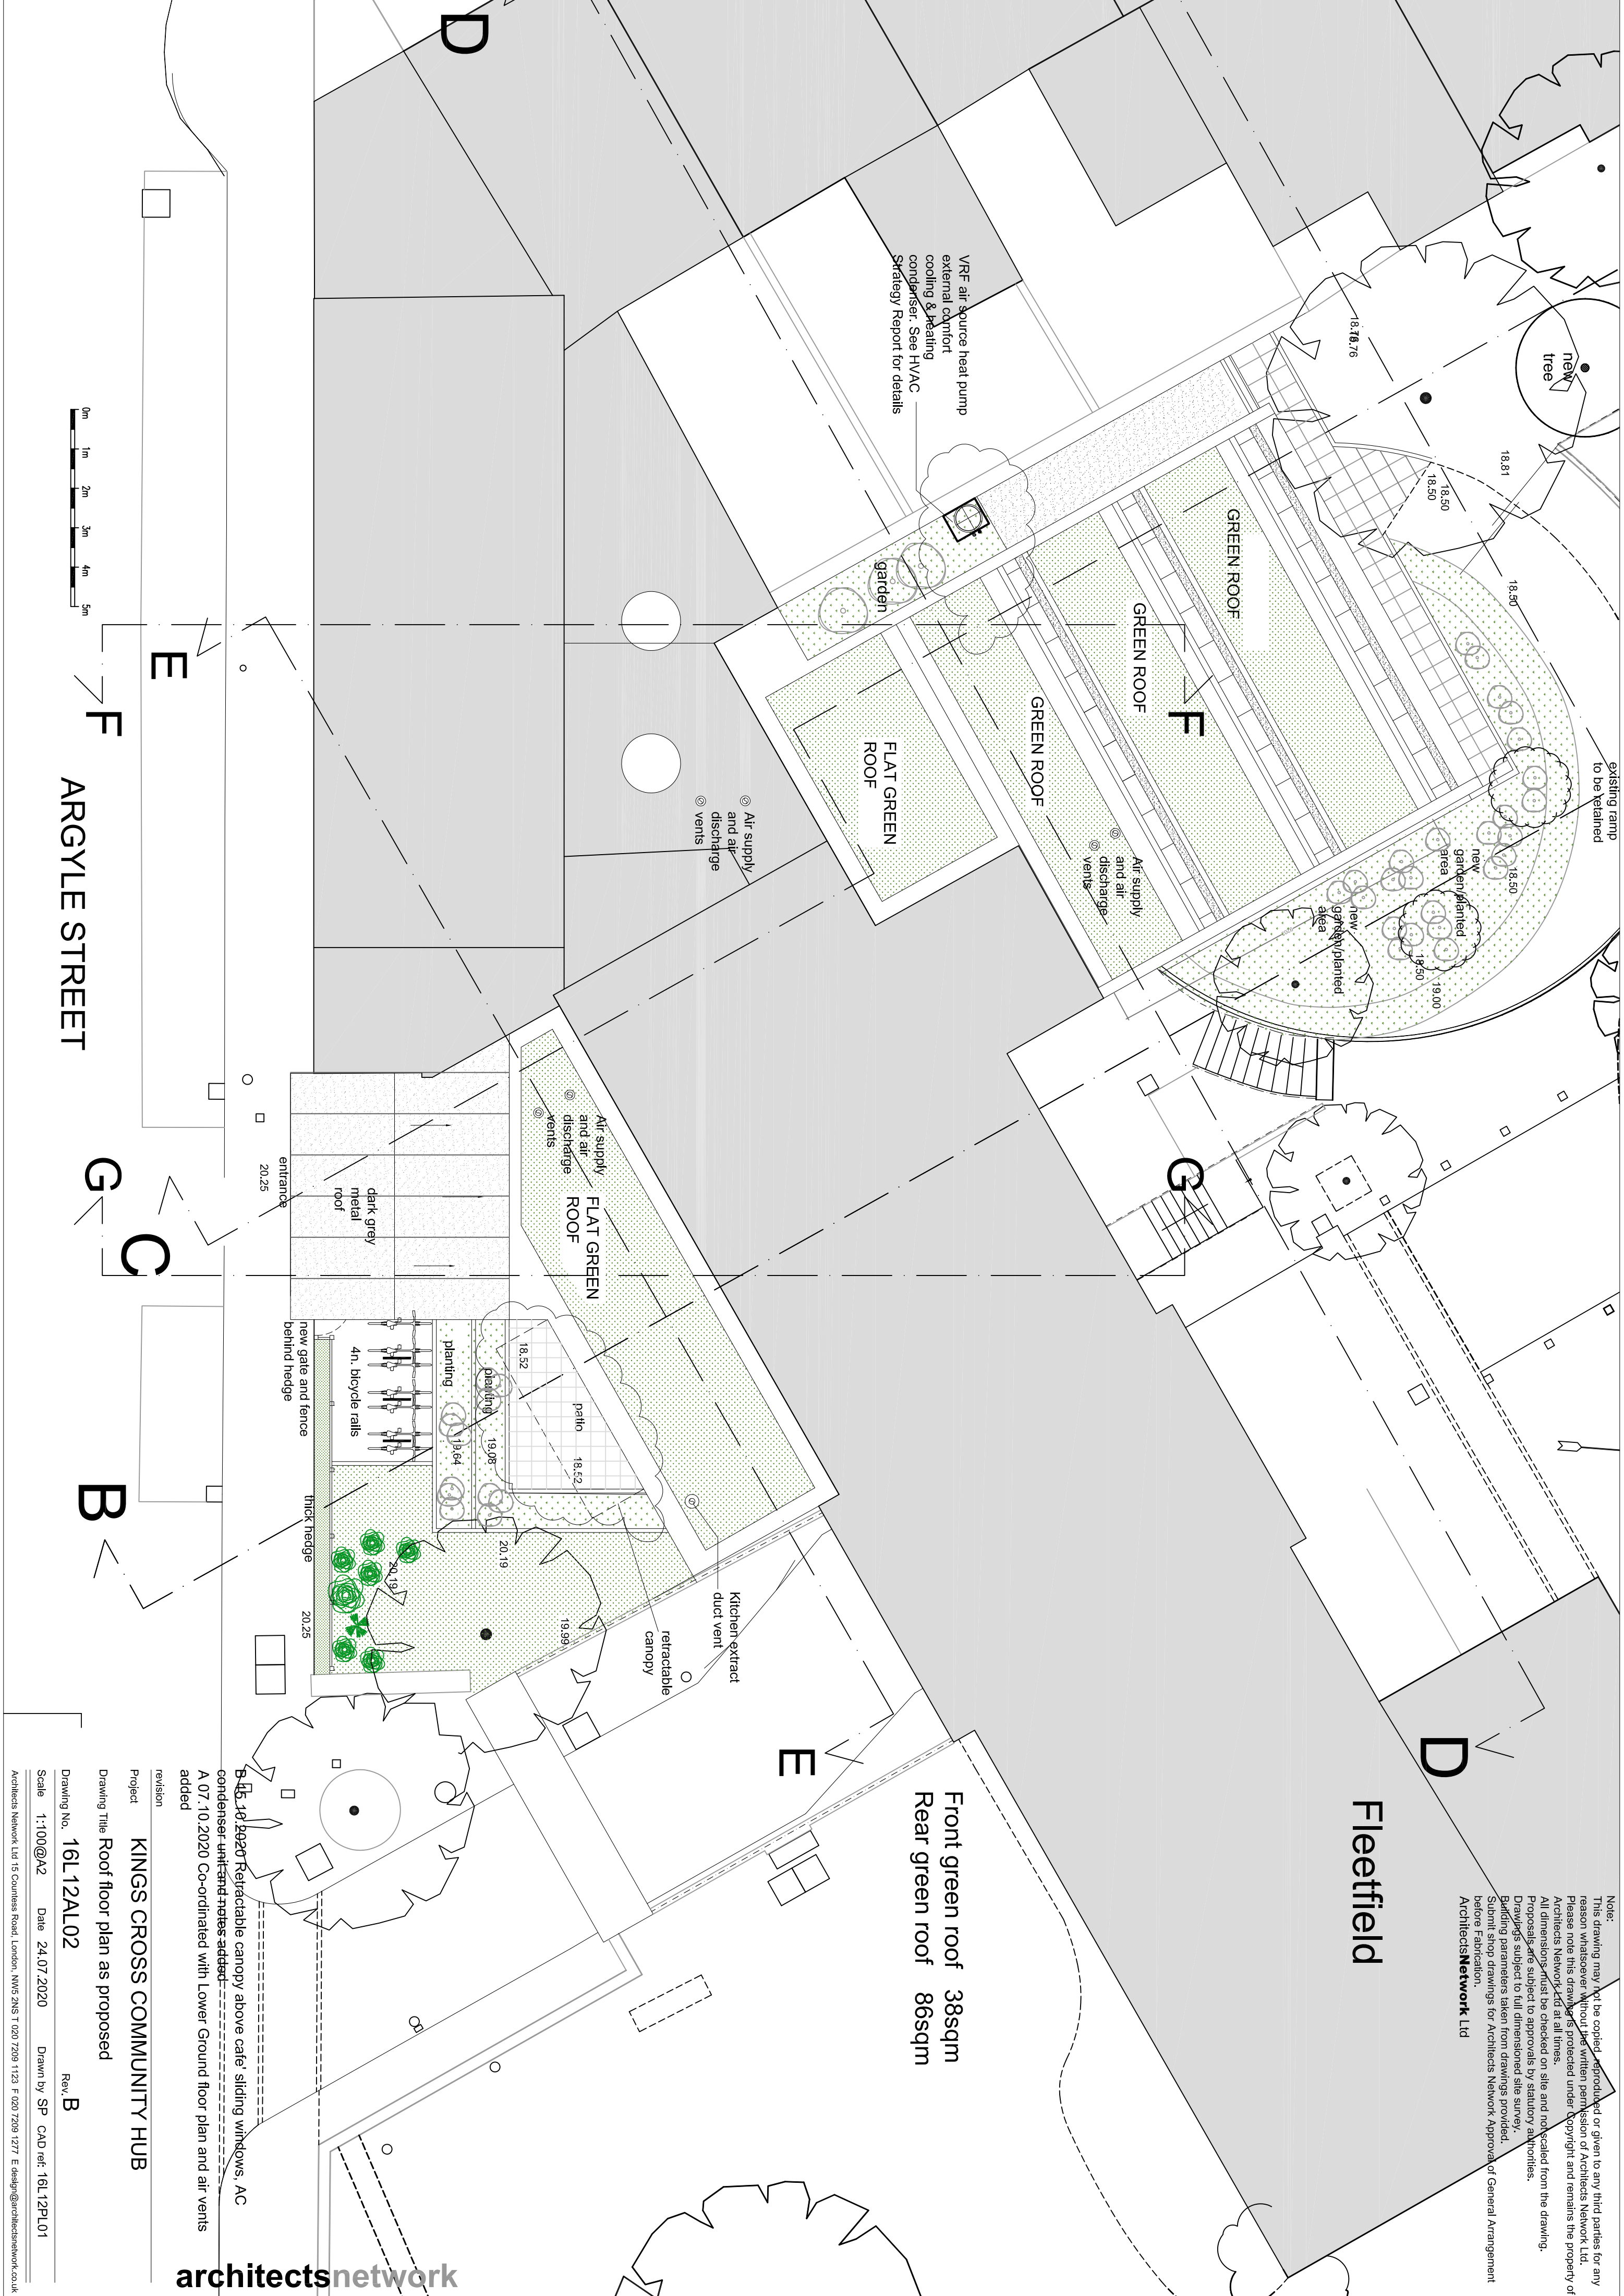

Project **KINGS CROSS COMMUNITY HUB**
 Drawing Title **Roof floor plan as proposed**
 Drawing No. **16L12AL02** Rev. **B**

Scale **1:100@A2** Date **24.07.2020** Drawn by **SP** CAD ref: **16L12PL01**
 Architects Network Ltd 15 Courtness Road, London, NW5 2NS T 020 7209 1123 F 020 7209 1277 E design@architectsnetwork.co.uk



ARGYLE STREET