


scale 1:50

Glass screen with logo  
and manifestation and  
grey frame

Clear glass double  
doors with glass panel  
in the middle

metal gate, fence and posts  
to bicycle parking powder  
coated in grey


Thick hedge with fence behind

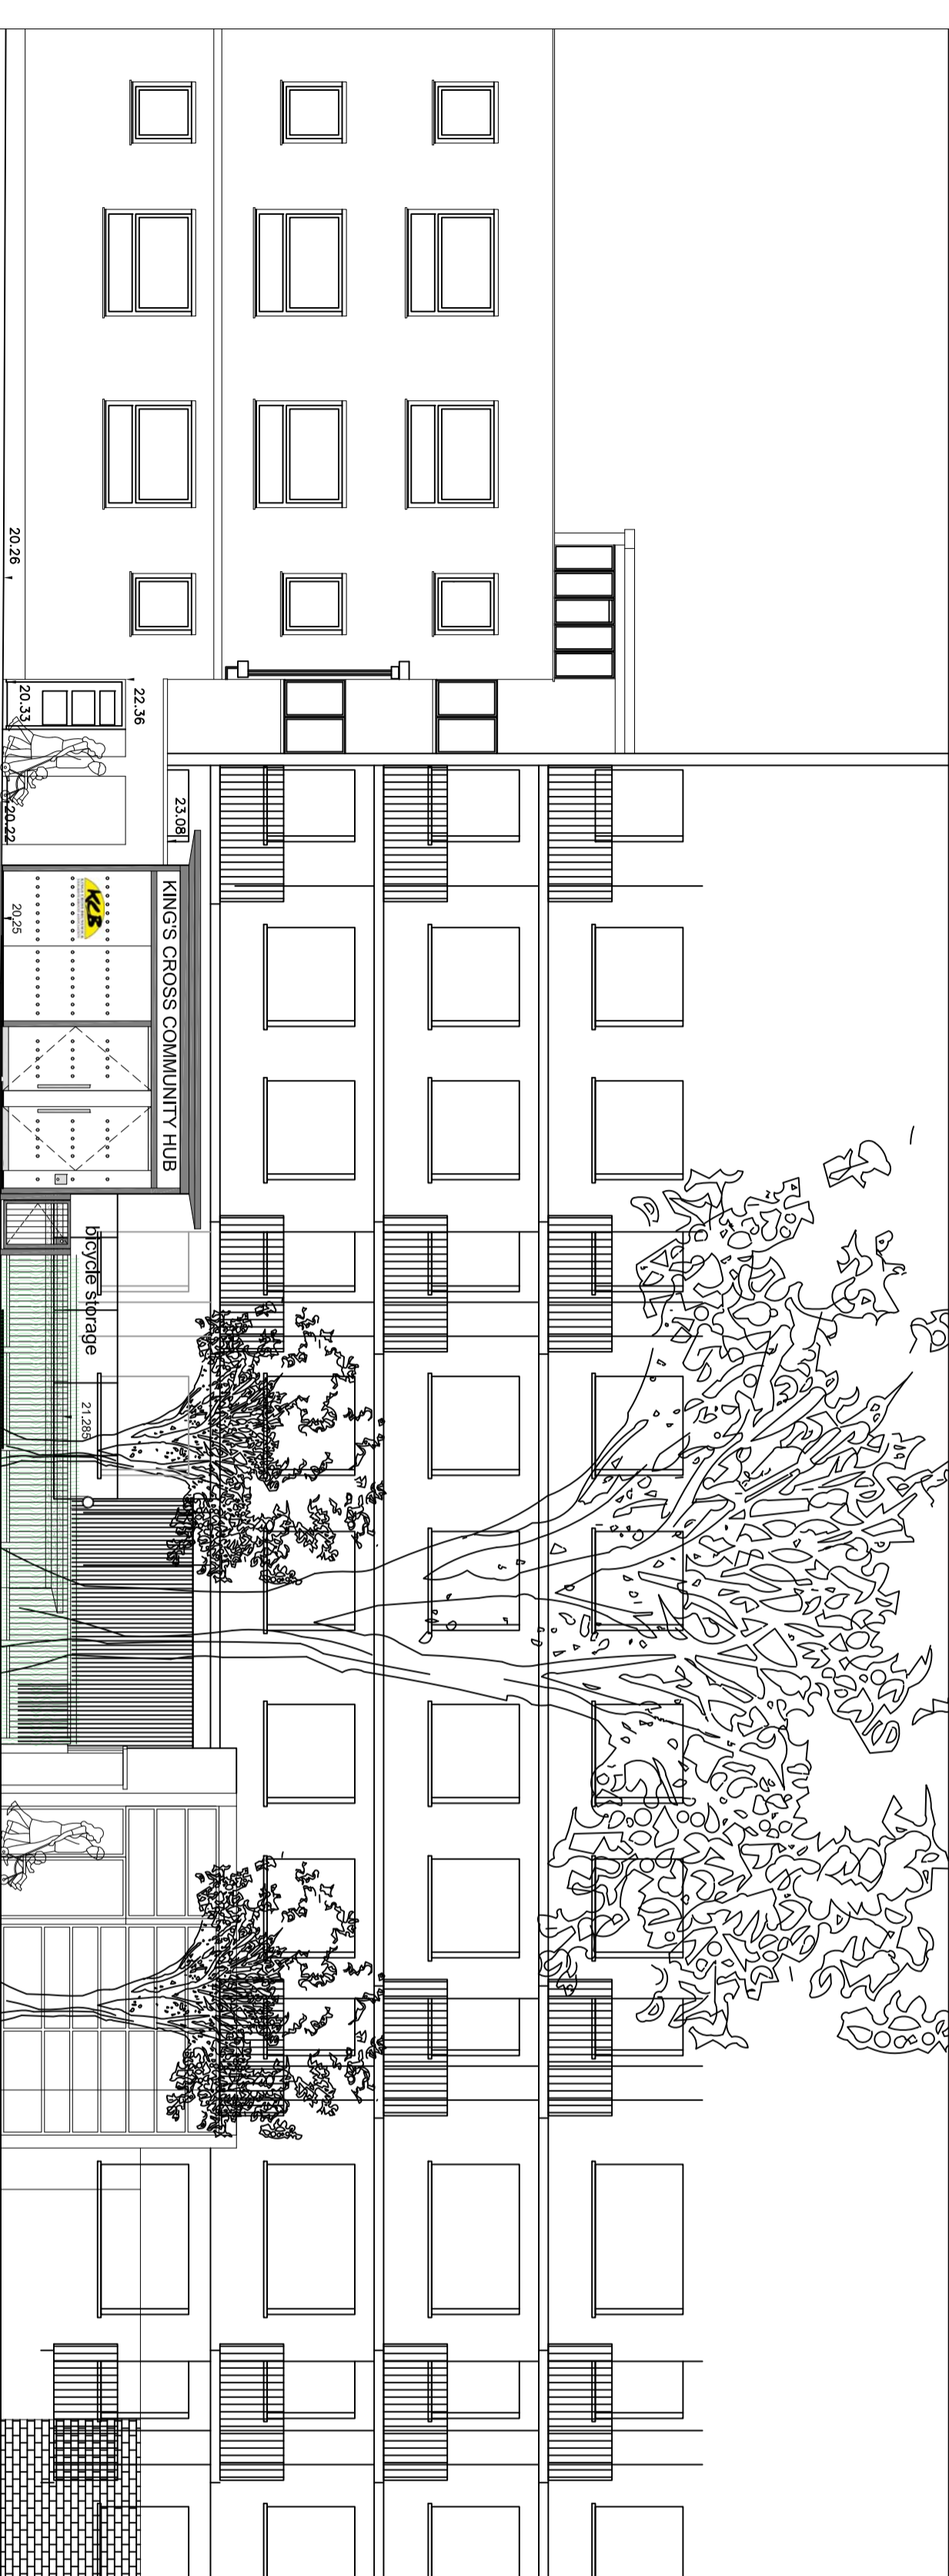

glass entrance with entrance and  
exit doors and solid canopy

new gate

thick hedge with fence behind

 

scale 1:100

# Front elevation as proposed

Note:  
This drawing may not be copied, reproduced or given to any third parties for any reason whatsoever without the written permission of Architects Network Ltd.  
Please note this drawing is protected under Copyright and remains the property of Architects Network Ltd at all times.  
All dimensions must be checked on site and not scaled from the drawing.  
Proposals are subject to approvals by statutory authorities.  
Drawings subject to full dimensioned site survey.  
Building parameters taken from drawings provided.  
Submit shop drawings for Architects Network Approval of General Arrangement before fabrication.  
ArchitectsNetwork Ltd

A 07.10.2020 Entrance and bicycle area changed. Fence behind hedge at front and air vent from kitchen added

revision  
**KINGS CROSS COMMUNITY HUB**

Drawing Title Front elevation as proposed

Drawing No. 16L12AL03

Rev. A

Scale 1:100&50@A2 Date 24.07.2020

Drawn by SP CAD ref: 16L12PL01

Architects Network Ltd 15 Courtness Road, London, NW5 2NS T 020 7209 1123 F 020 7209 1277 E design@architectsnetwork.co.uk