



scale 1:50

timber cladding panels in light oak finish
 windows in opaque glass and powder coated grey frame
 fire exit door
 timber cladding panels in light oak finish
 fire exit door
 windows in opaque glass and powder coated grey frame
 timber cladding panels in light oak finish
 Metal roof in Dark grey finish
 Metal roof in Dark grey finish
 Operable clear window with powder coated grey frame
 Metal roof in Dark grey finish

Note:
 This drawing may not be copied, reproduced or given to any third parties for any reason whatsoever without the written permission of Architects Network Ltd. Please note this drawing is protected under Copyright and remains the property of Architects Network Ltd at all times.
 All dimensions must be checked on site and not scaled from the drawing.
 Proposals are subject to approvals by statutory authorities.
 Drawings subject to full dimensioned site survey.
 Building parameters taken from drawings provided.
 Submit shop drawings for Architects Network Approval of General Arrangement before fabrication.
 ArchitectsNetwork Ltd



scale 1:100

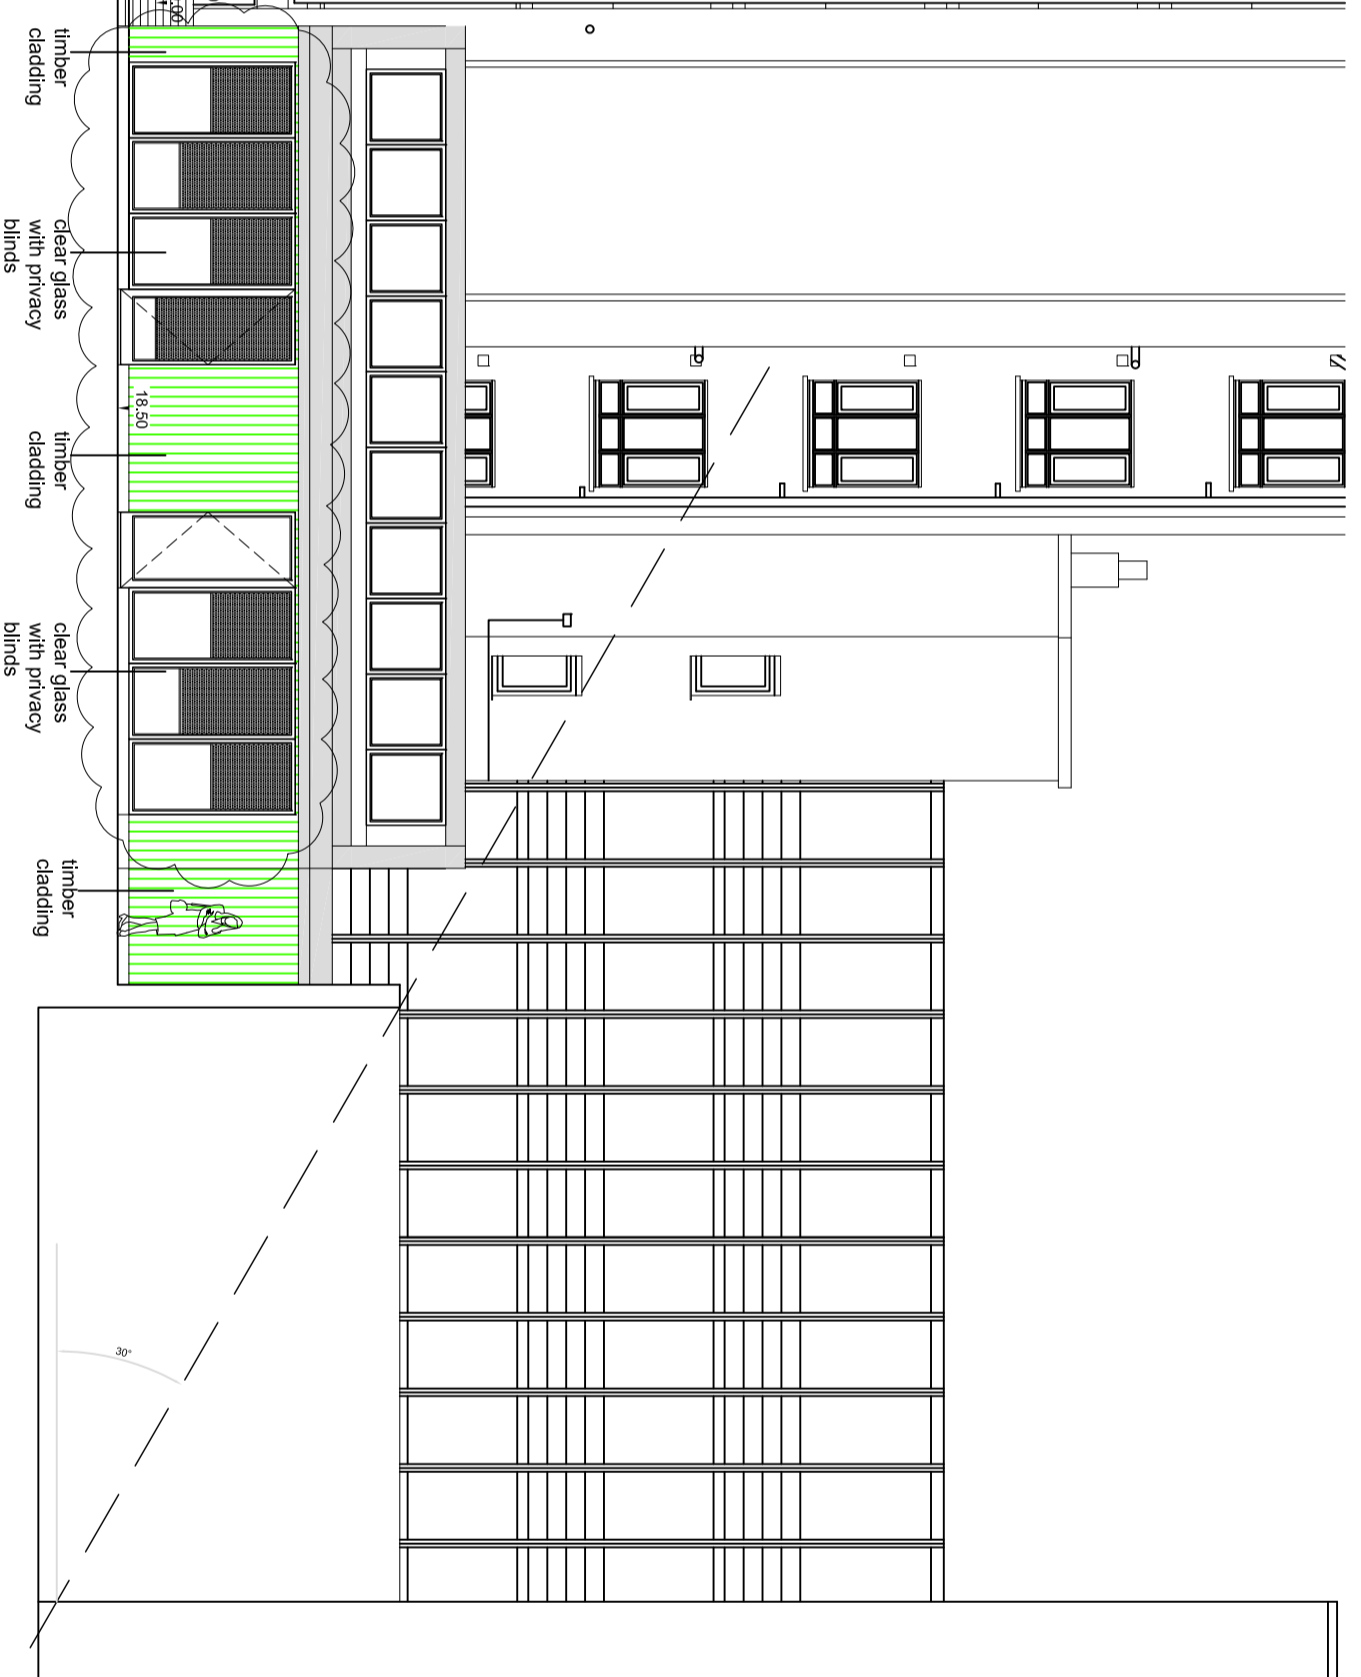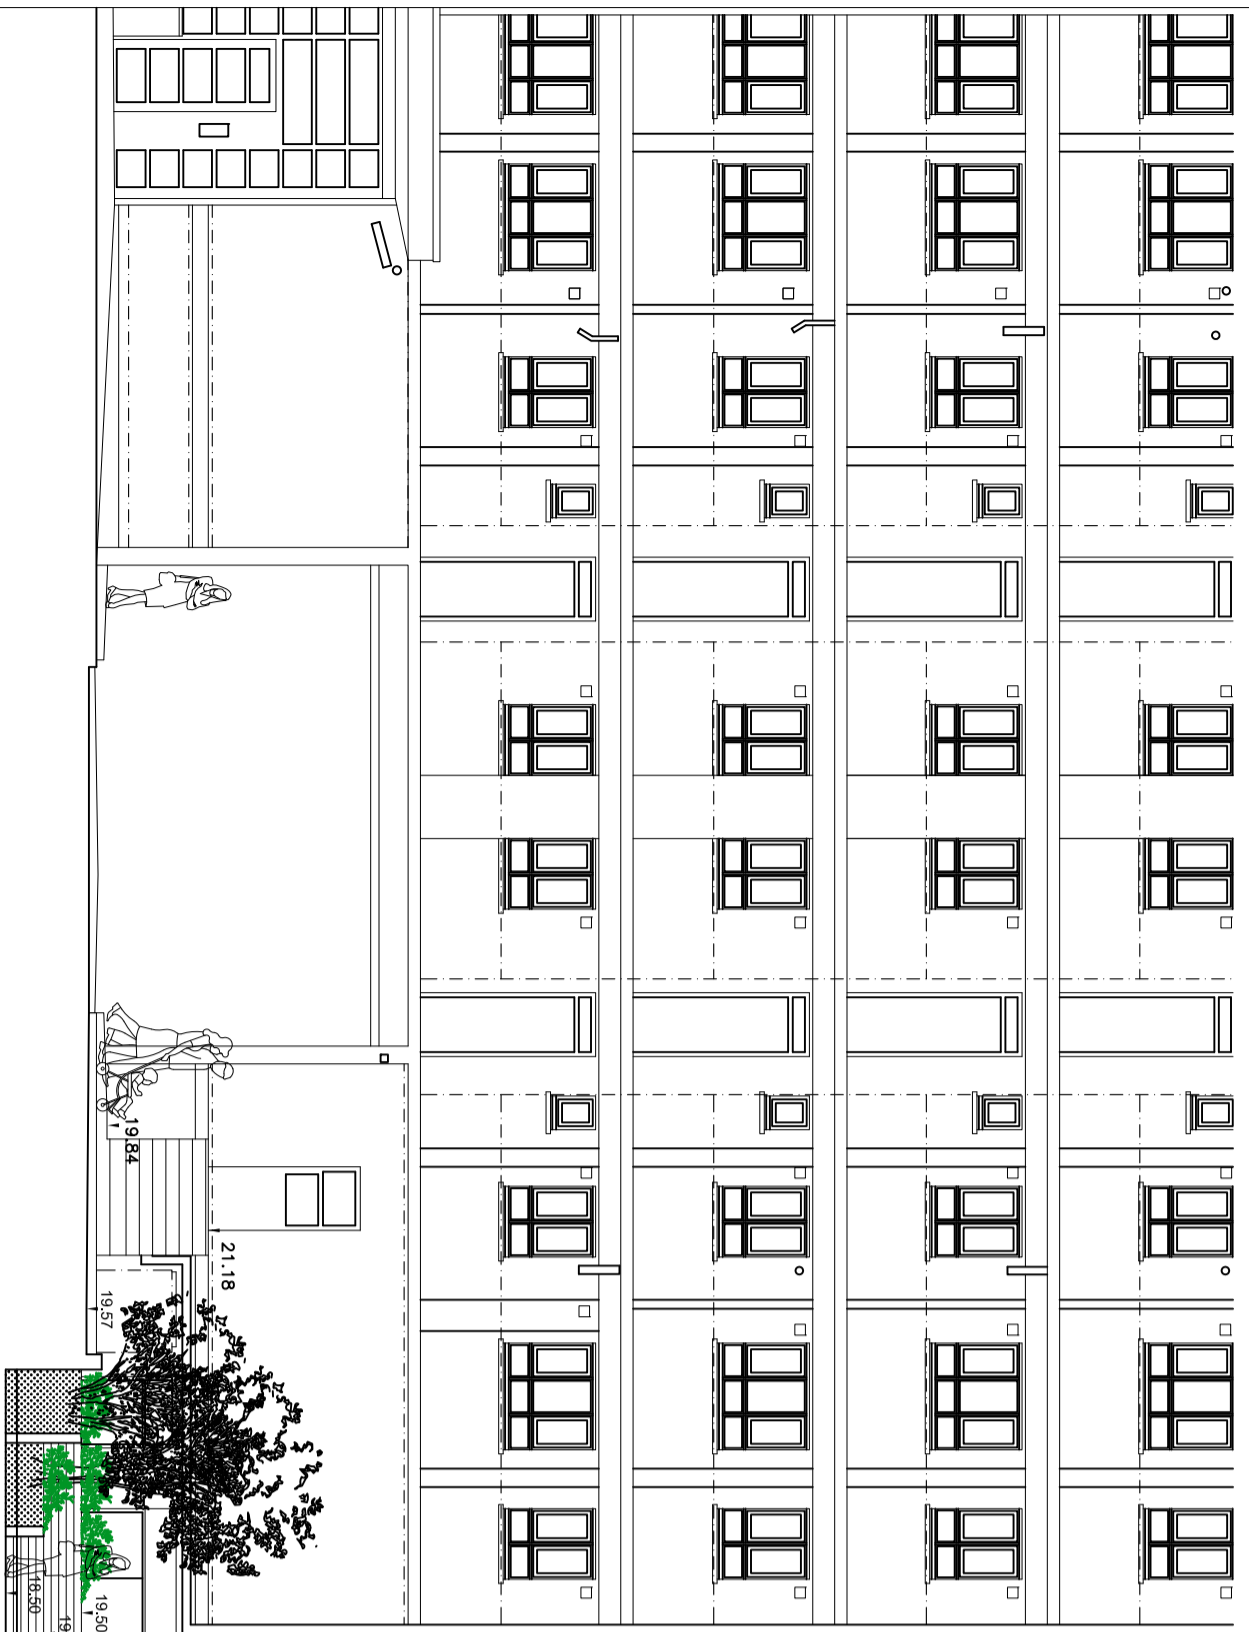

timber cladding
 clear glass with privacy blinds
 timber cladding
 clear glass with privacy blinds
 timber cladding

Rear Elevation as proposed

B 28.02.2021 Windows changed to clear glass with privacy blinds
 A 07.10.2020 Notes added

Project **KINGS CROSS COMMUNITY HUB**

Drawing Title **Rear Elevation as proposed**

Drawing No. **16L12AL04**

Rev **B**

Scale **1:100&50@A2** Date **24.07.2020** Drawn by **SP CAD ref: 16L12PL01**

Architects Network Ltd 15 Courtness Road, London, NW5 2NS T 020 7209 1123 F 020 7209 1277 E design@architectsnetwork.co.uk