

THIS DRAWING IS COPYRIGHT OF BROOKER FLYNN ARCHITECTS LTD AND MAY NOT BE REPRODUCED IN ANY FORM NOR TRANSFERRED TO OTHER PARTIES BY ELECTRONIC MEANS WITHOUT PRIOR WRITTEN CONSENT. NO DIMENSIONS TO BE SCALED FROM THIS DRAWING.

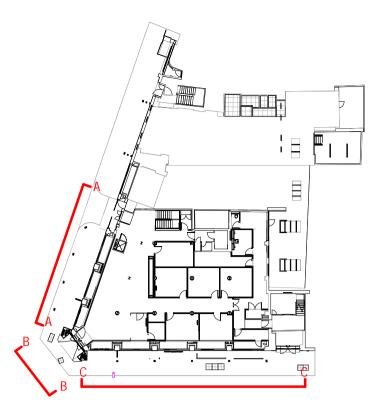

KEY PLAN 1:500



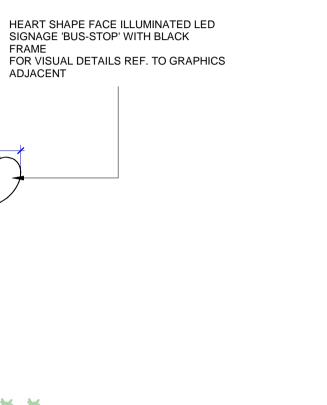

03 SURV - First Floor 16820

1-192

- 2Nos. NON ILLUMINATED WHITE FACE, BLACK

FRAME NHS

PRACTICE SIGN

3Nos 32 INCH DISPLAYS
 FIXED INTERNALLY.
 FROSTED WITTO AN

INDICATED BY THE RED

ZONE OMITTED AS

DASHED LINE


WEST FACADE_ELEVATION AA **BUS STOP SIGN DETAIL ELEVATION XX**

HEART SHAPE FACE ILLUMINATED LED SIGNAGE 'BUS-STOP' WITH BLACK

FOR VISUAL DETAILS REF. TO GRAPHICS

EXISTING DOOR TO BE REPLACED WITH A FIXED MULLION FRAME AND SOLID INSULATED PANELS INFILL. FINISH TO MATCH EXISTING MULLIONS

PROPOSED SAMPLE BOX DROP OFF

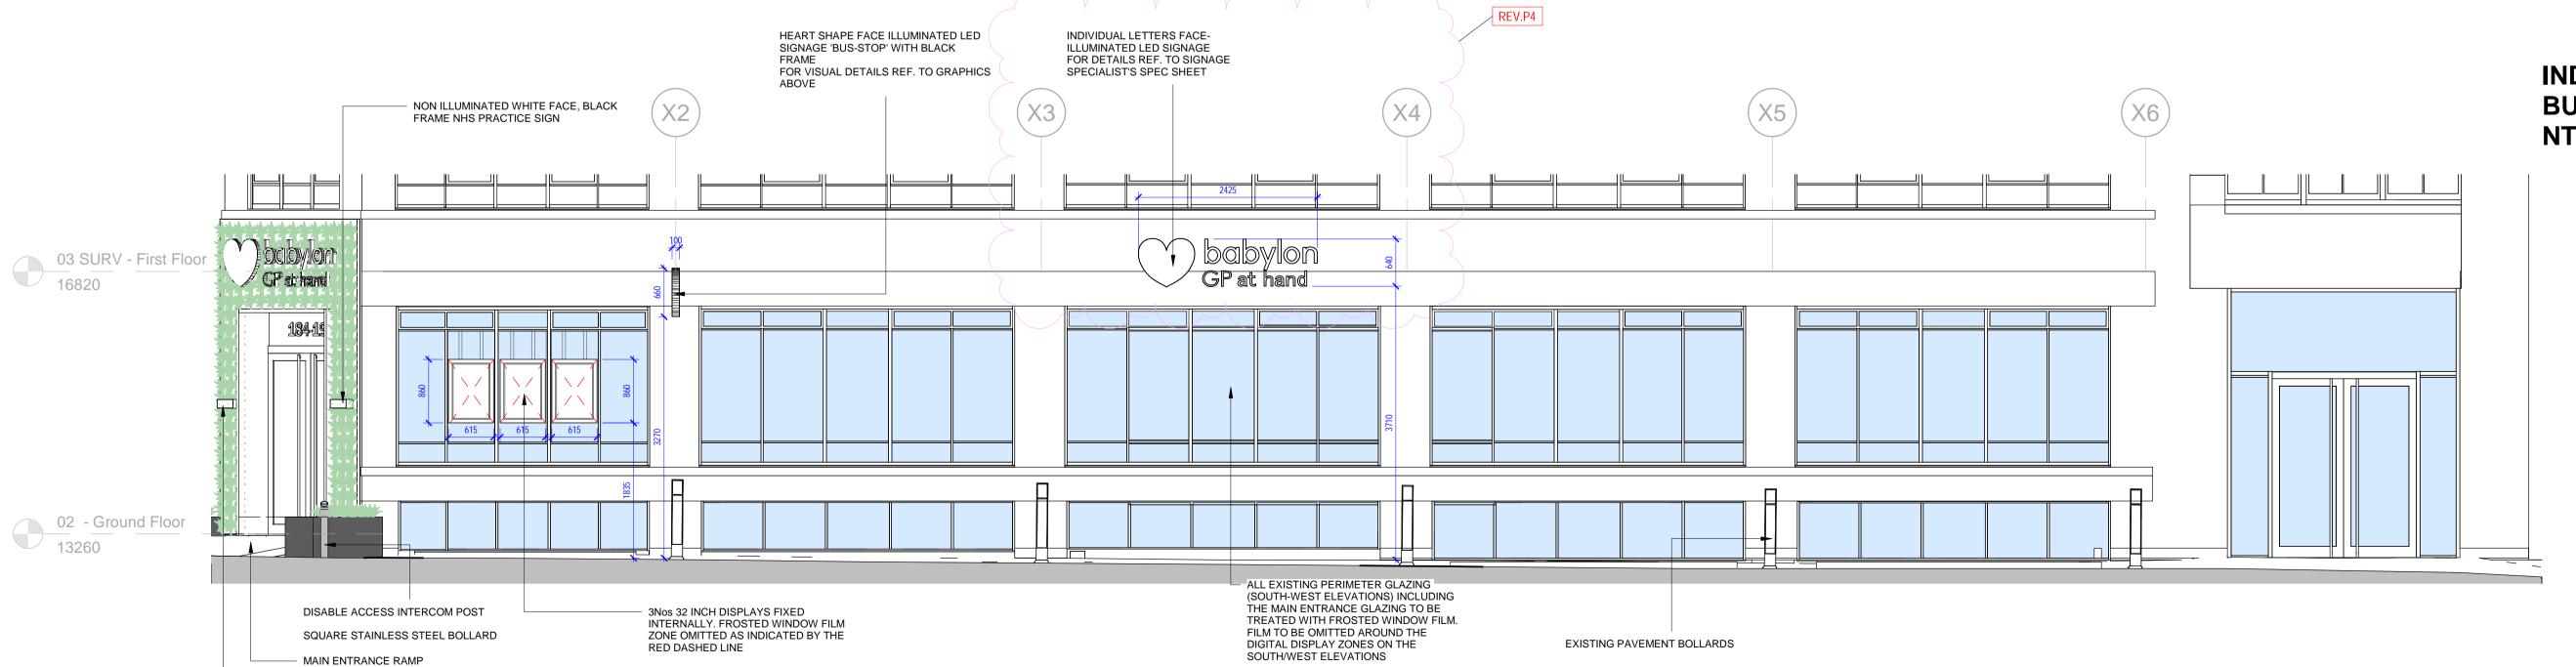

ALL EXISTING PERIMETER GLAZING
(SOUTH-WEST ELEVATIONS) INCLUDING
THE MAIN ENTRANCE GLAZING TO BE
TREATED WITH FROSTED WIND THE

FILM TO BE OMITTED AROUND THE

DIGITAL DISPLAY ZONES ON THE

SOUTH/WEST ELEVATIONS

NON ILLUMINATED WHITE FACE, BLACK FRAME NHS PRACTICE SIGN

03 SURV - First Floor 16820

02 - Ground Floor 13260

SOUTH FACADE_ELEVATION CC

INDICATIVE GRAPHICS BUS STOP SIGNAGE

REV	DATE	DESCRIPTION	DRAWN
P1	2021-08-03	ISSUED FOR INFORMATION	AZ
P2	2021-08-06	REVISED TO CLIENT COMMENTS	AZ
P3	2021-08-09	REVISED TO JLL COMMENTS	AZ
P4	2021-08-13	OMIT PLANTING TO DR.STR. SIGNAGE ELEVATION	AZ

BABYLON

PROJECT
BABYLON
184 Drummond Street, NW1
DRAWING
EXTERNAL SIGNAGE

ELEVATIONS 20F2

BROOKERFLYNN architects

SCALE	PAPER SIZE	DATE	DRAWN	CHECKED
As indicated	A1	AUG 21	AZ	
PROJECT No	DRAWING No			REV
21-102	P4			

PRELIMINARY