


NOTES


THIS DRAWING IS COPYRIGHT OF BROOKER FLYNN ARCHITECTS LTD AND MAY NOT BE REPRODUCED IN ANY FORM NOR TRANSFERRED TO OTHER PARTIES BY ELECTRONIC MEANS WITHOUT PRIOR WRITTEN CONSENT. NO DIMENSIONS TO BE SCALED FROM THIS DRAWING.

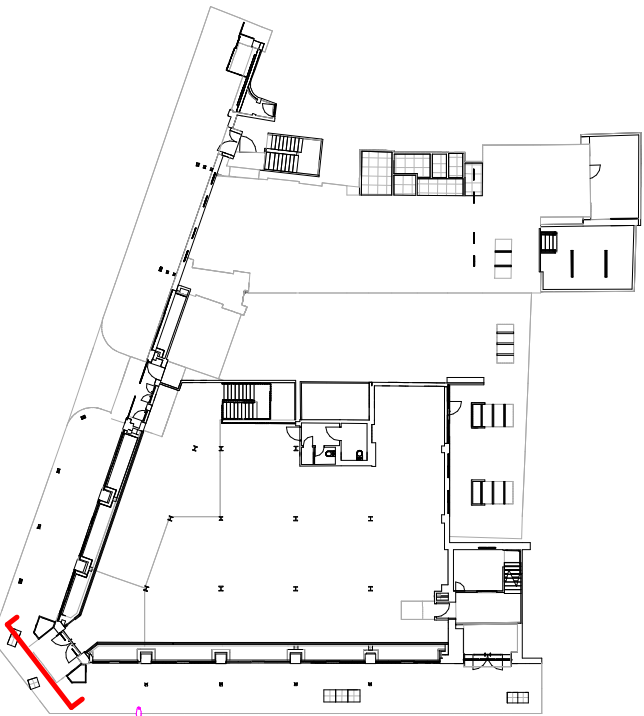

KEY PLAN
1 : 500



01 EXISTING SOUTH-WEST ELEVATION
1 : 50

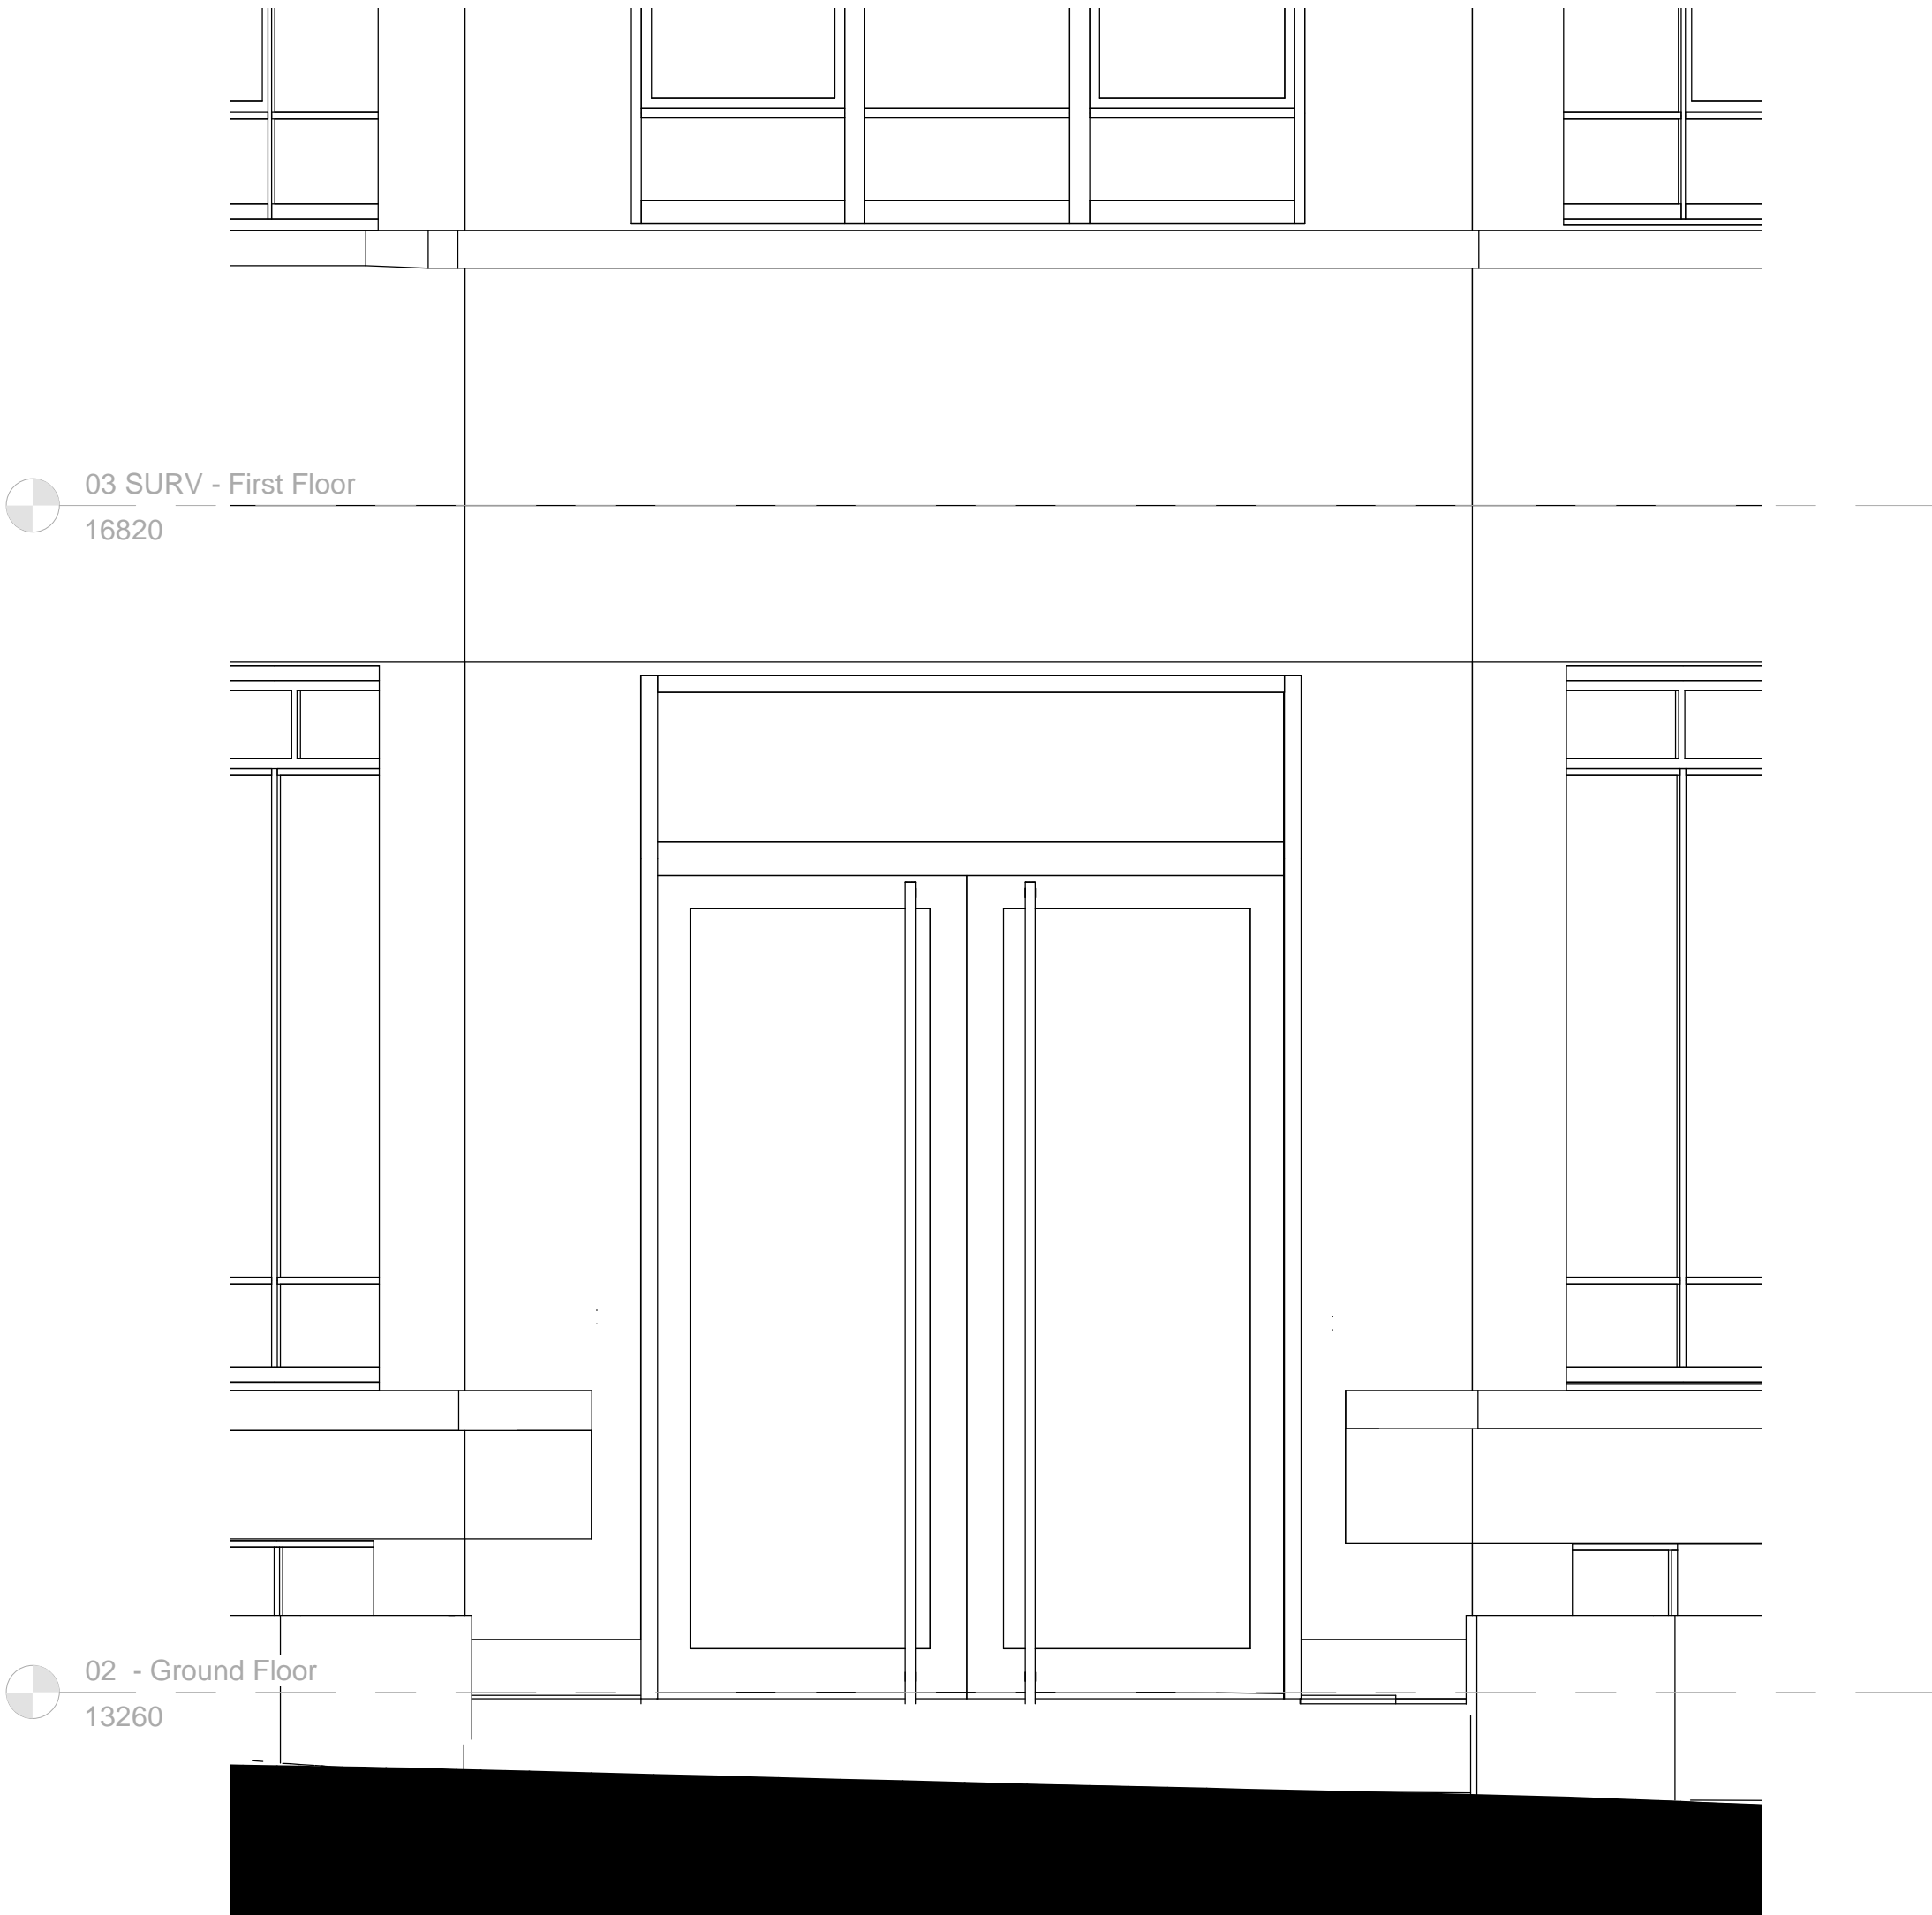

02 EXISITNG ENTRANCE EXTERNAL ELEVATION
1 : 20

P1	2021-08-06	ISSUED FOR INFORMATION	AZ
REV	DATE	DESCRIPTION	DRAWN

BABYLON

PROJECT
BABYLON
184 Drummond Street, NW1

DRAWING
EXISTING SOUTH-WEST
ELEVATION (MAIN ENTRANCE)

BROOKERFLYNN
architects

SCALE	PAPER SIZE	DATE	DRAWN	CHECKED
As indicated	A1	JUL 21	AZ	.
PROJECT No	DRAWING No	REV		
21-1020-(02)AE-003		P1		

PRELIMINARY