


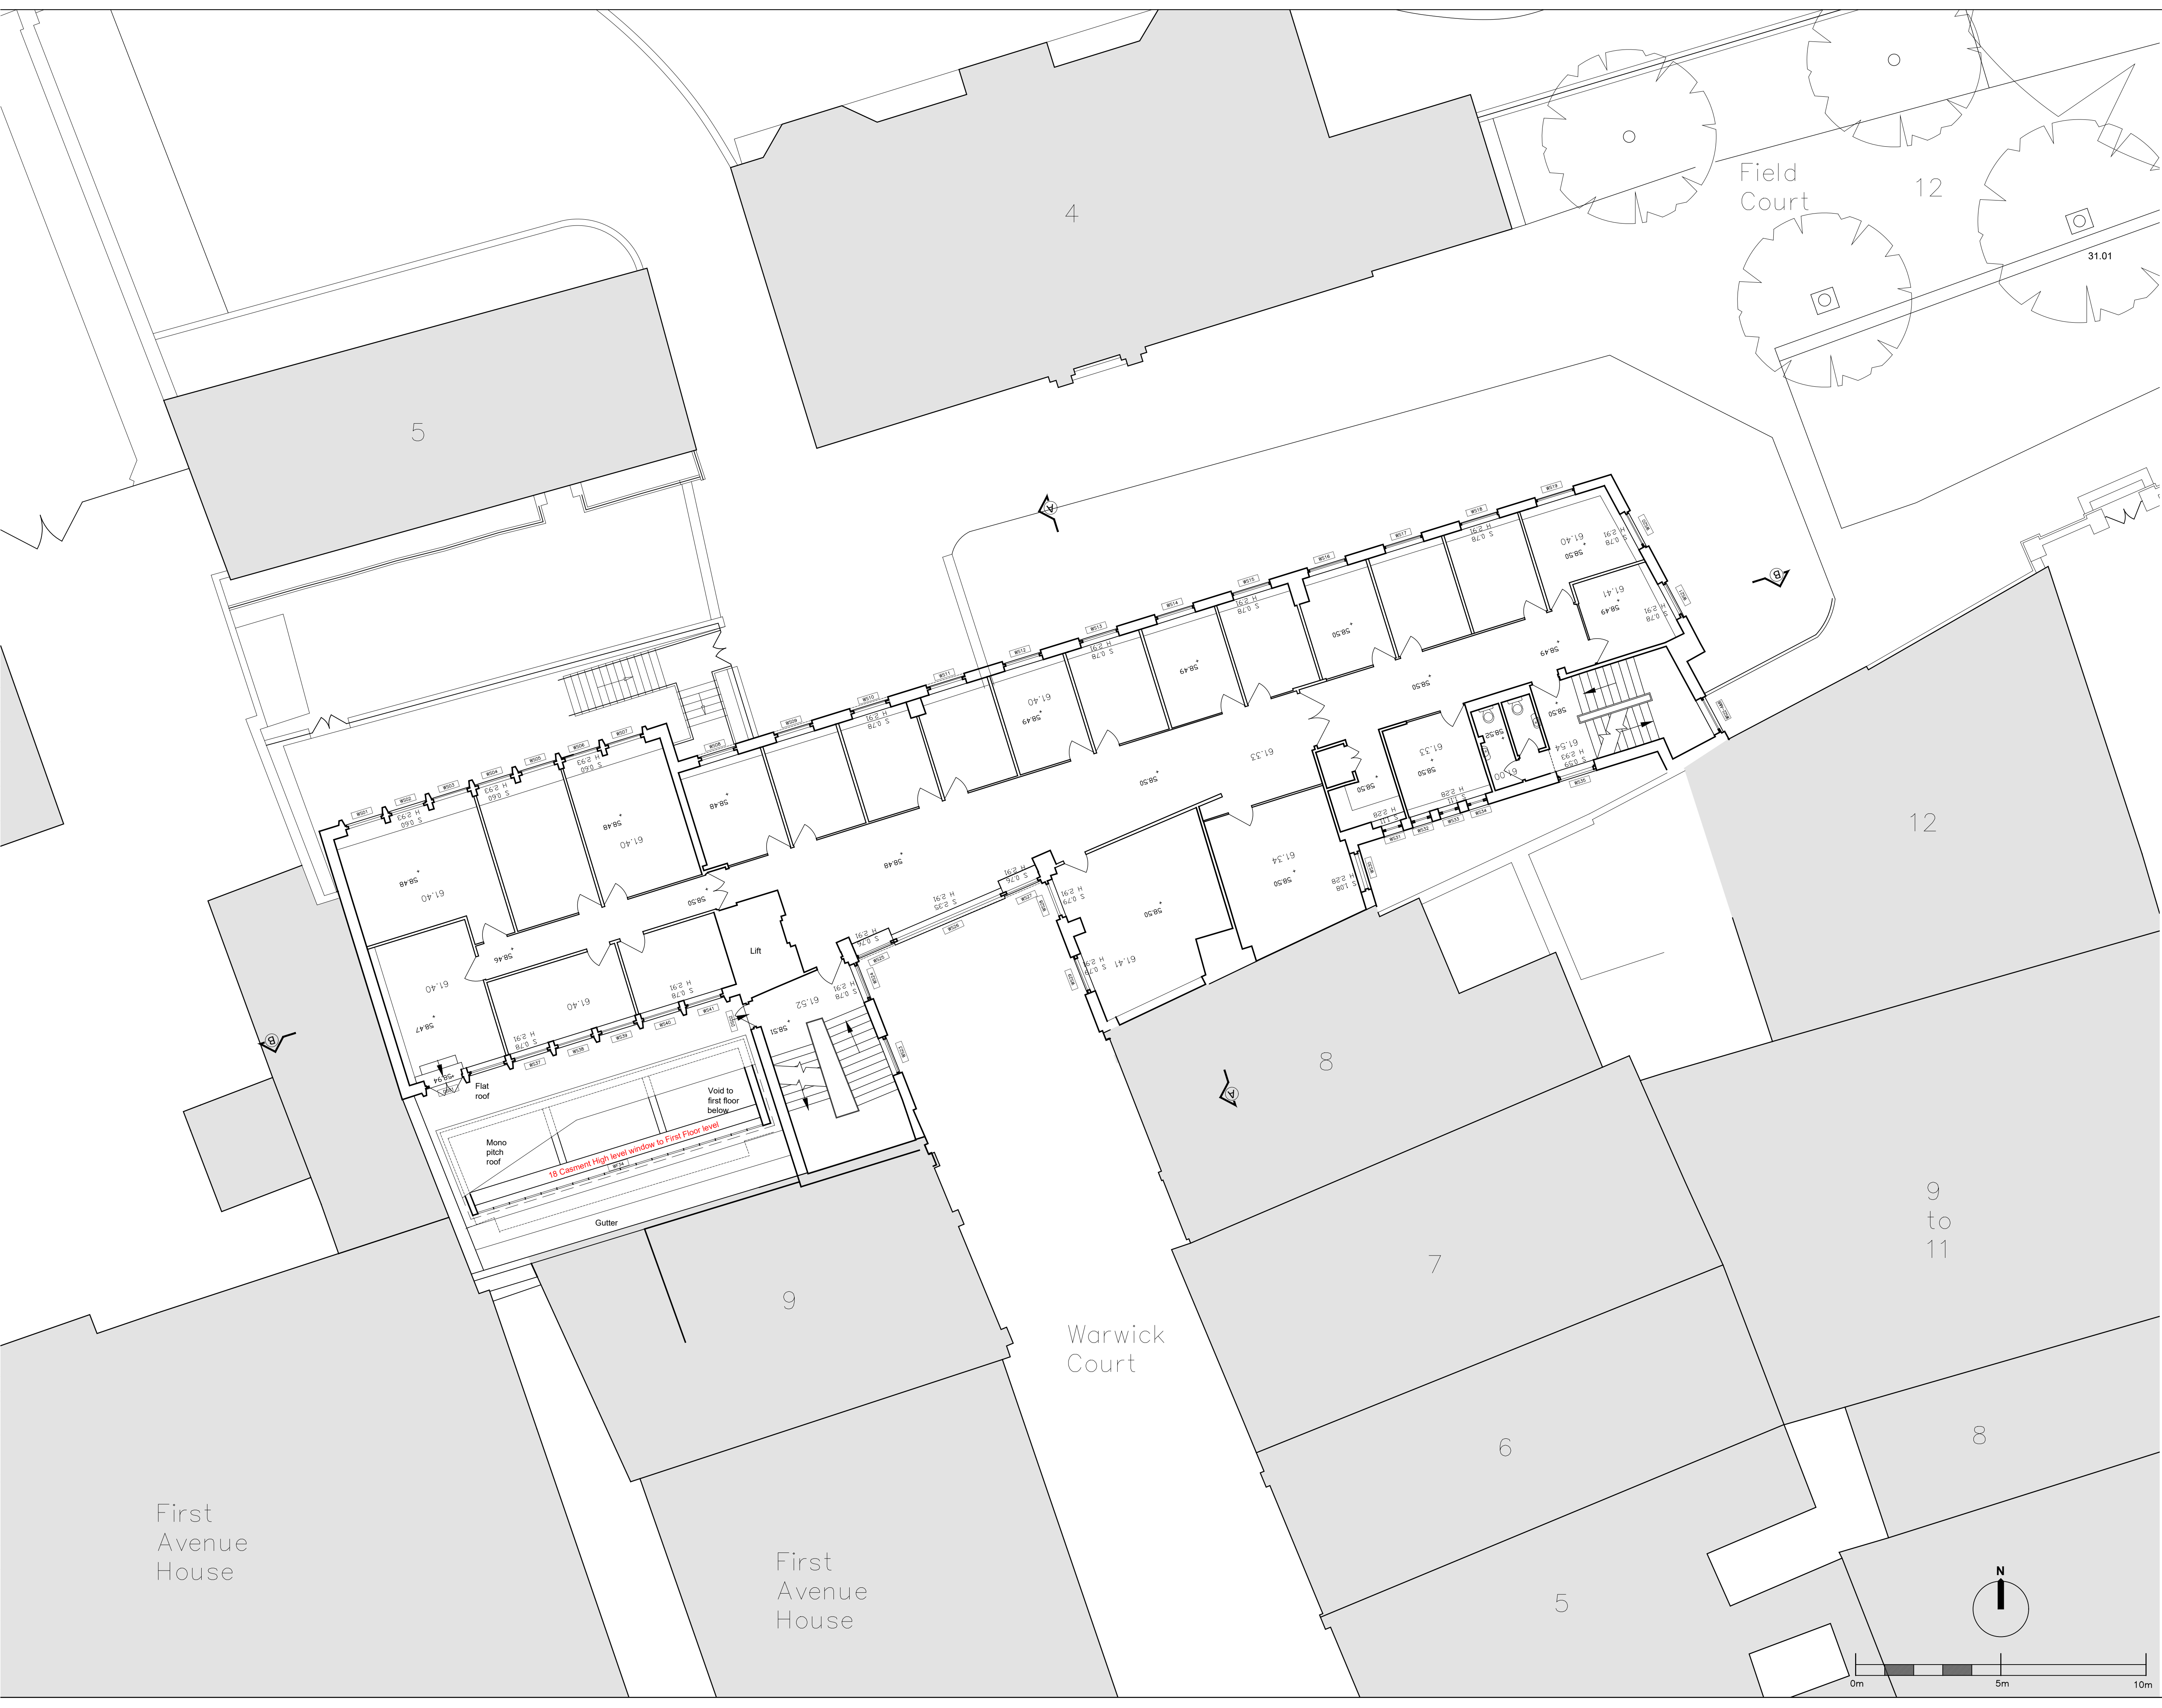

© Gilmore Hankey Kirke Ltd.

A1

THIS DRAWING MUST BE READ IN CONJUNCTION WITH OTHER ARCHITECTS, CONSULTANTS, SUB-CONTRACTOR'S AND SPECIALIST DRAWINGS.

ALL DIMENSIONS ARE IN MILLIMETRES UNLESS STATED OTHERWISE.

ALL DIMENSIONS ARE TO BE VERIFIED ON SITE AND CONFIRMED, BY THE CONTRACTOR, BEFORE COMMENCEMENT OF CONSTRUCTION.

IF THIS DRAWING EXCEEDS THE QUANTITIES TAKEN, IN ANY WAY, THE ARCHITECTS ARE TO BE INFORMED BEFORE THE WORK IS PUT IN HAND.

Rev	Date	Revision	By	Chk
-	00.00.00	-	-	-

ghk

ARCHITECTS

Historic Building Specialists

Gilmore Hankey Kirke Limited ©
5 Port House, Square Rigger Row,
Plantation Wharf, London SW11 3TY
Tel: +44 (0)20 7471 8000
Email: mail@ghkarchitects.co.uk
Web: www.ghkarchitects.co.uk
Client

The Honourable Society of Gray's Inn

Project Name

4 Gray's Inn Place
London, WC1R 5DX

Drawing

Second Floor Plan/ Window Replacement
As Existing/ as Proposed

Scale

1:100@ A1

Drawn by

ANM

13 Aug 2021

Checked by

RJY

13 Aug 2021

Project No.

Drawing No

Revision

HK2270

00-026