




EXAMPLE OF PREVIOUS INSTALLED SHOPFRONT SIGN

USE OF DRAWINGS


DO NOT SCALE FROM THIS DRAWING. USE WRITTEN DIMENSIONS AND CHECK ON SITE. THIS DRAWING IS BASED ON SITE INFORMATION SUPPLIED BY THIRD PARTIES AND ACCURACY OF EXISTING FEATURES IS NOT GUARANTEED. ANY ERROR, OMISSION OR DISCREPANCY NOTED ON OR BETWEEN DRAWINGS AND OTHER DOCUMENTS MUST BE REPORTED IN WRITING IMMEDIATELY. ALL MECHANICAL, ELECTRICAL AND STRUCTURAL LAYOUTS / COMPONENTS ARE INDICATIVE AND MUST BE DESIGNED AND CHECKED BY SPECIALISTS. DO NOT START WORK ON SITE BEFORE CONFIRMING THAT ALL NECESSARY STATUTORY AND OTHER CONSENTS HAVE BEEN OBTAINED. THIS DRAWING IS COPYRIGHT AND MUST NOT BE DISTRIBUTED WITHOUT PERMISSION. ELECTRONIC CAD FILES MUST NOT BE ALTERED OR COPIED.

REVISIONS

REV	DATE	DESCRIPTION	CHECKED	DRAWN
-	30.07.2021	ISSUED FOR PLANNING PURPOSES ONLY	DG	CB

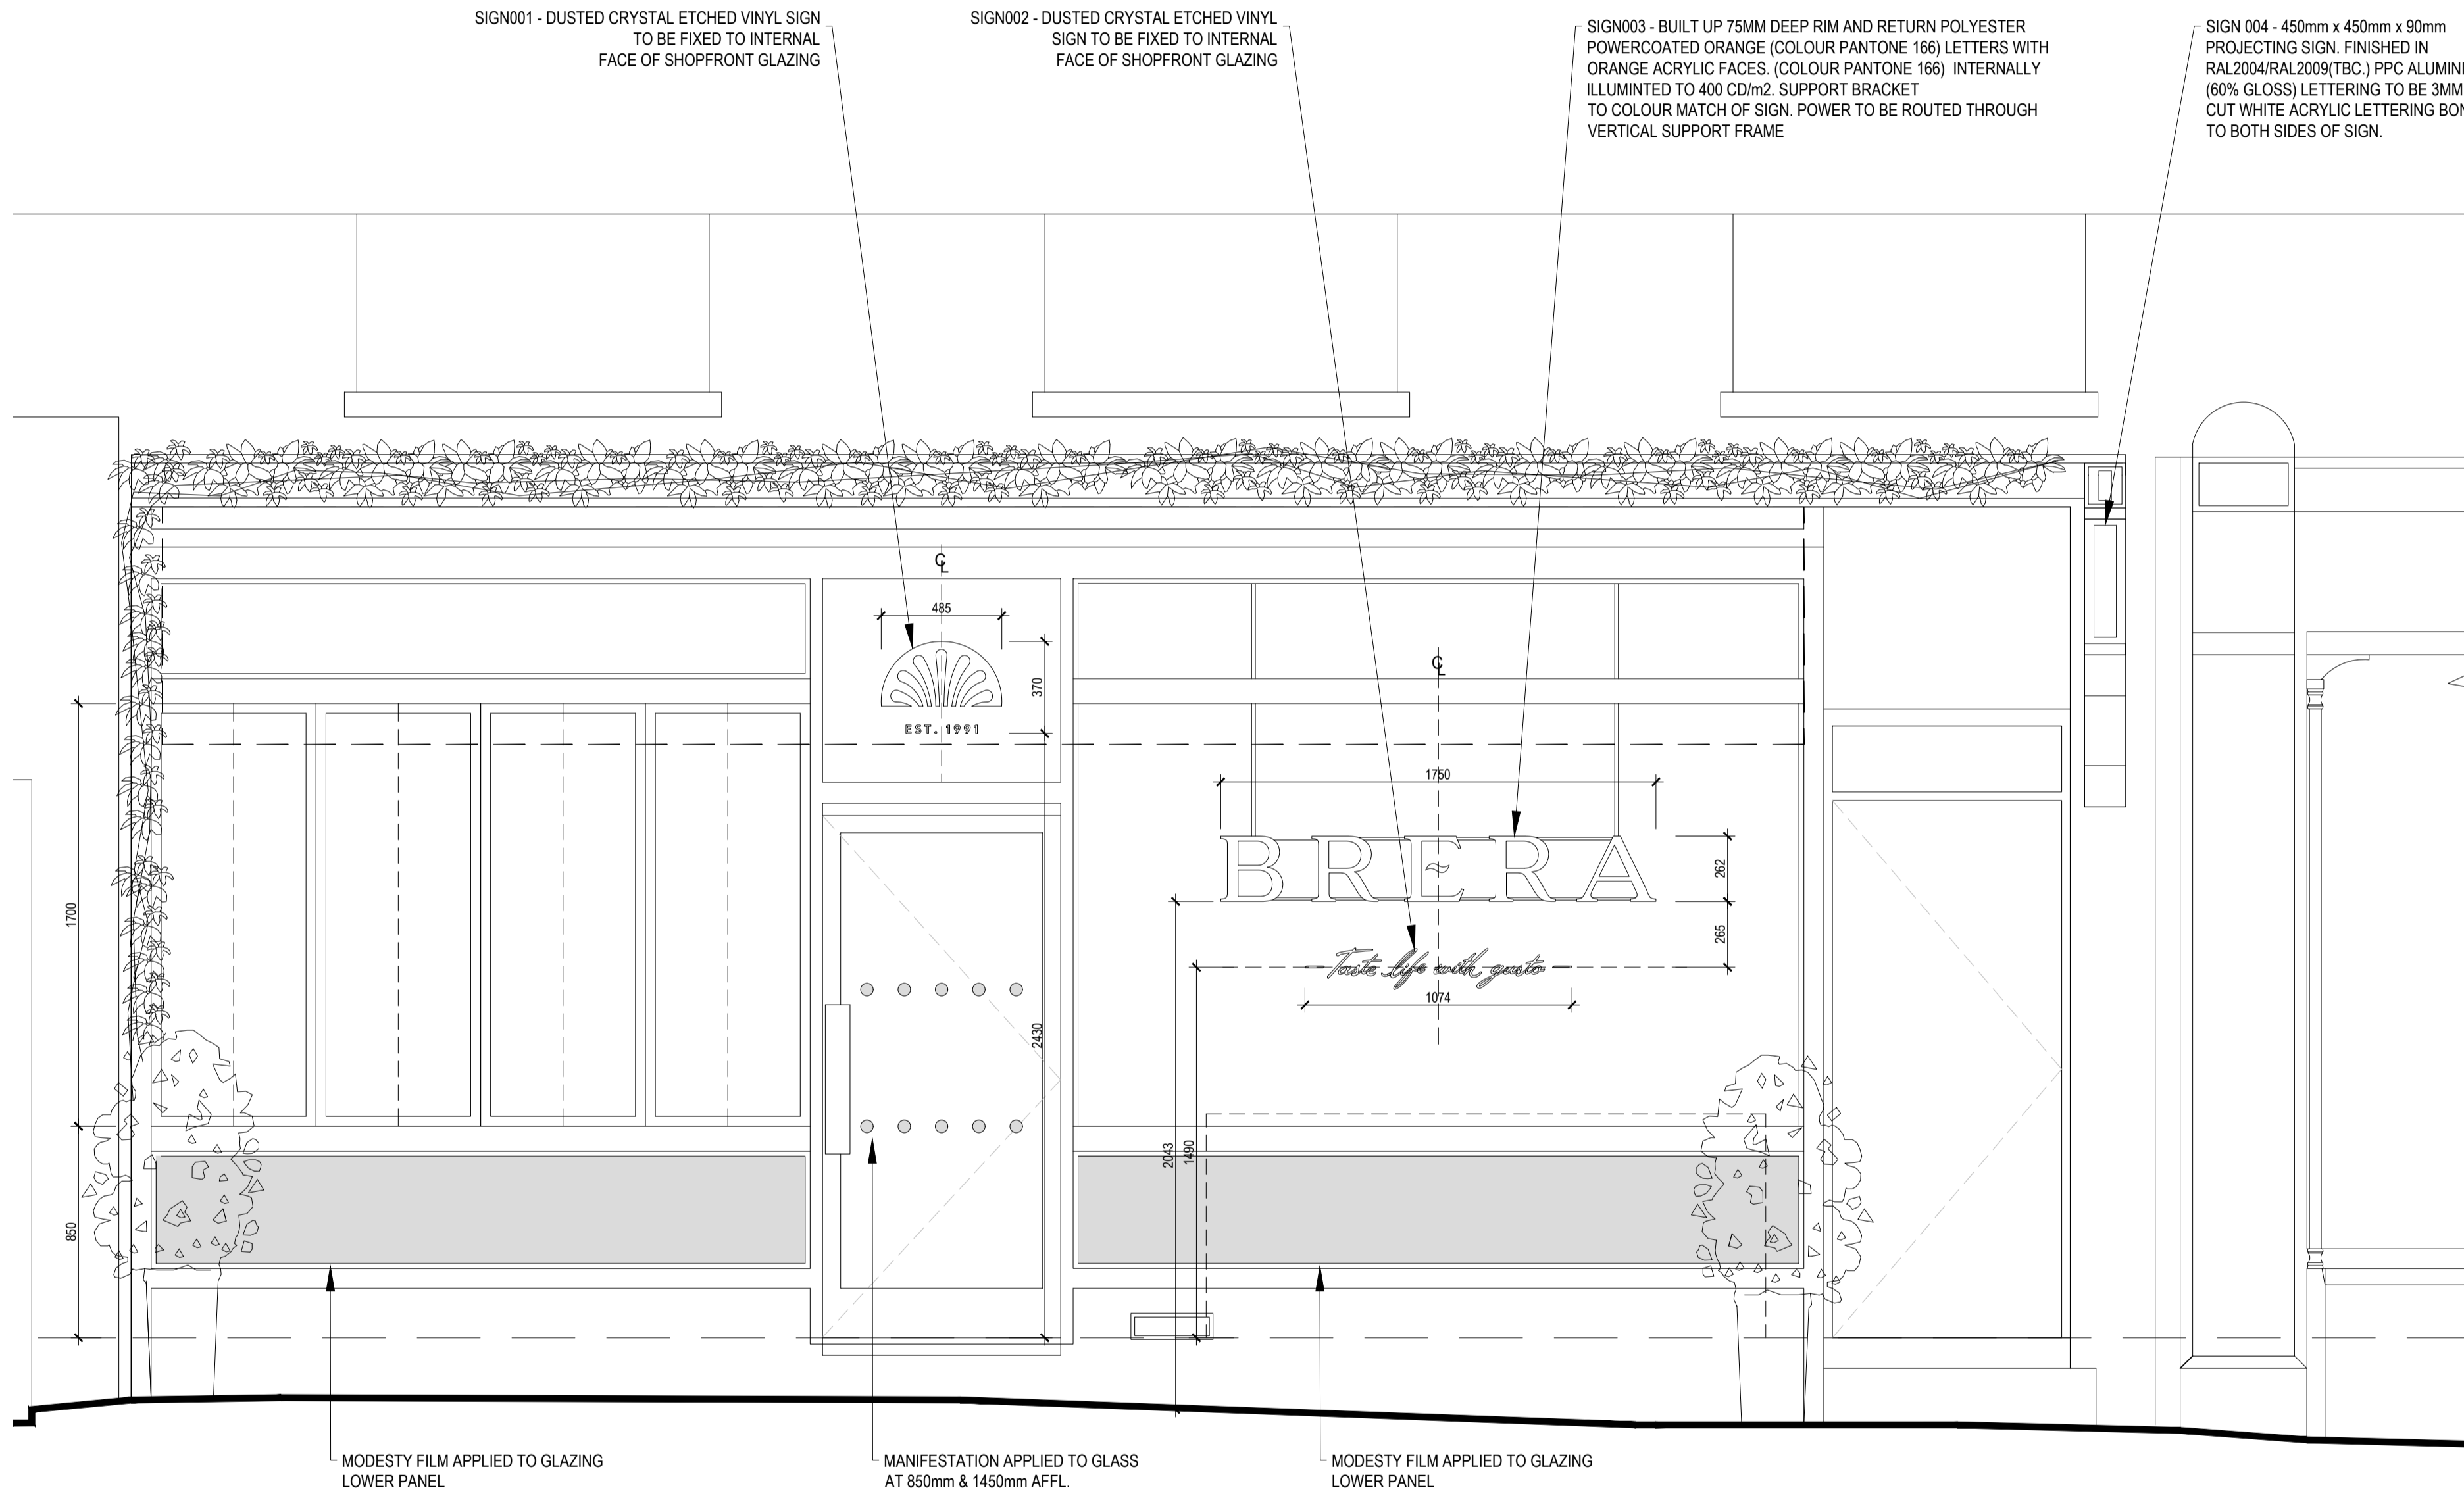


SCALE 1:20
1 PROPOSED SHOPFRONT ELEVATION

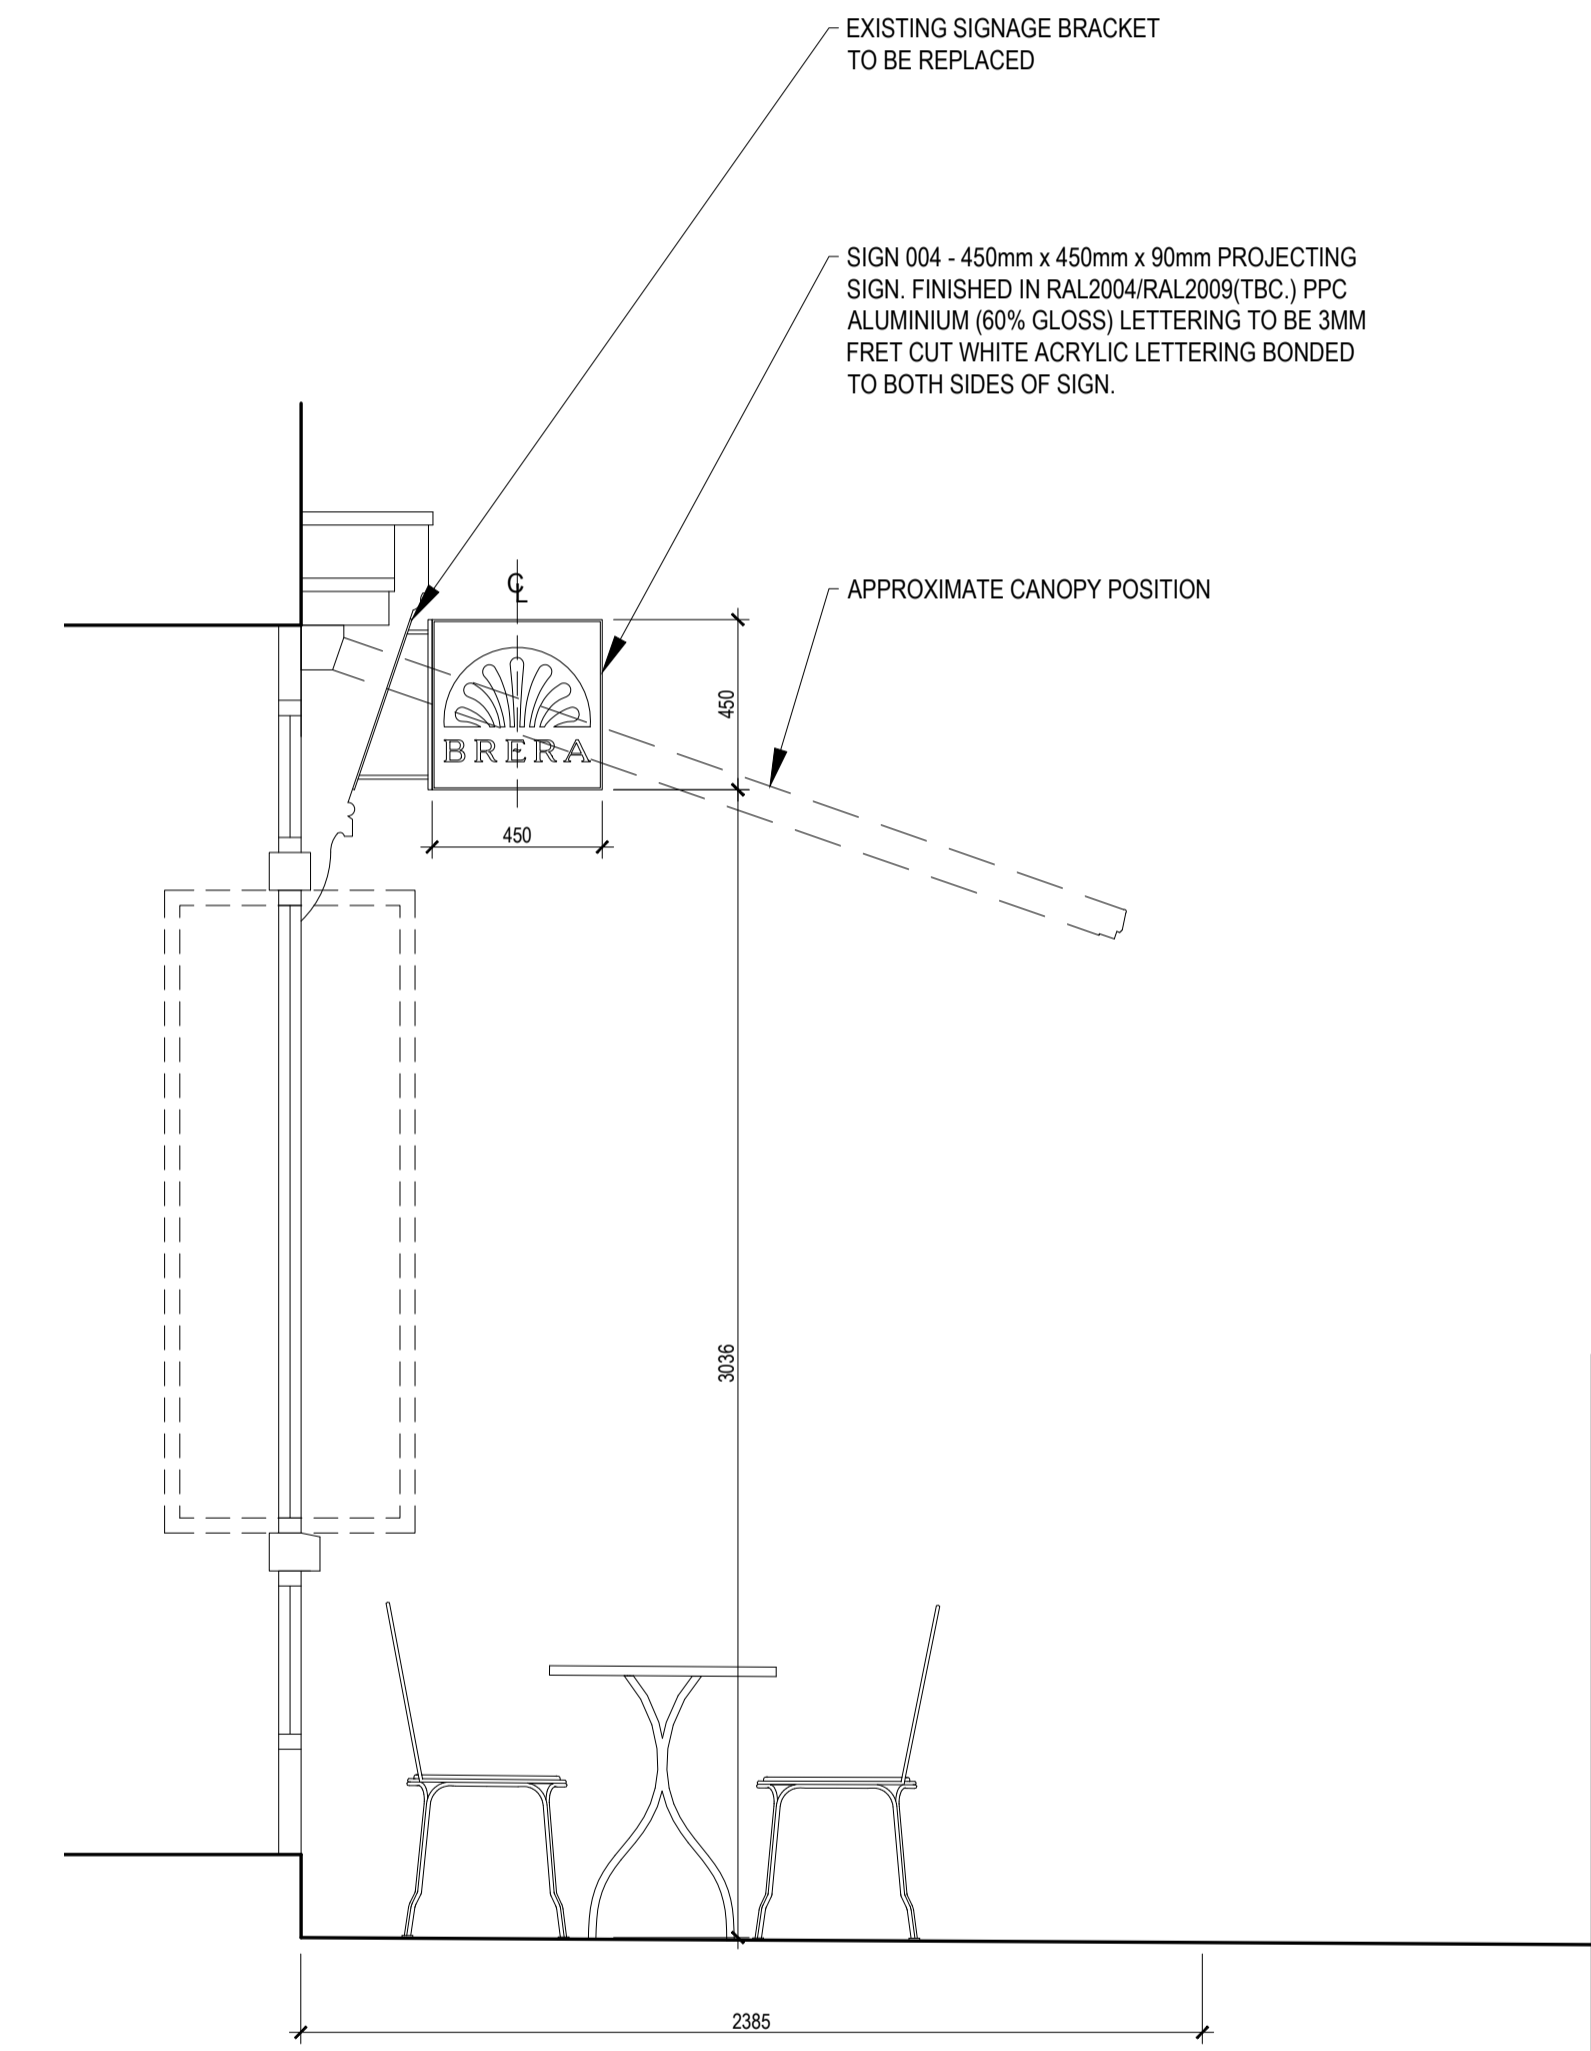

SCALE 1:20
2 PROPOSED SHOPFRONT SECTION



client
CAFE BRERA

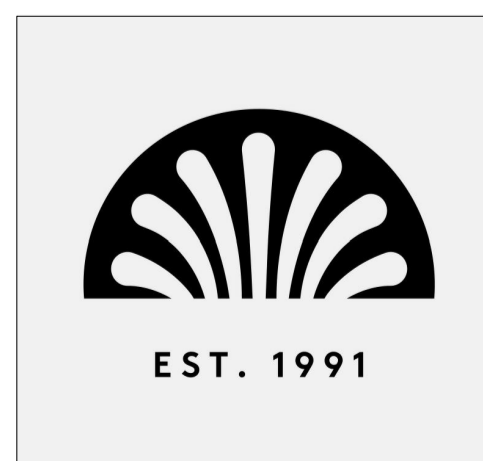

SIGN001 - PROPOSED FANLIGHT SIGN GRAPHIC - NTS



SIGN002 & SIGN003 - PROPOSED MAIN SHOPFRONT GLAZING SIGN GRAPHIC - NTS



SIGN004 - PROPOSED PROJECTING SIGN GRAPHIC - NTS

project
BRERA
30 HAMPSTEAD HIGH STREET
LONDON NW3

drawing title
PROPOSED SHOPFRONT
ELEVATION
ADVERTISEMENT CONSENT

sheet size scale
A1 1:20 @ A1

status
PLANNING

drawing no.
2027-HH-PP-02

W: fitandproper.design
E: colin@fitandproper.design
T: 07789 115906

revision
-

