





GROUND FLOOR PLAN
AS EXISTING

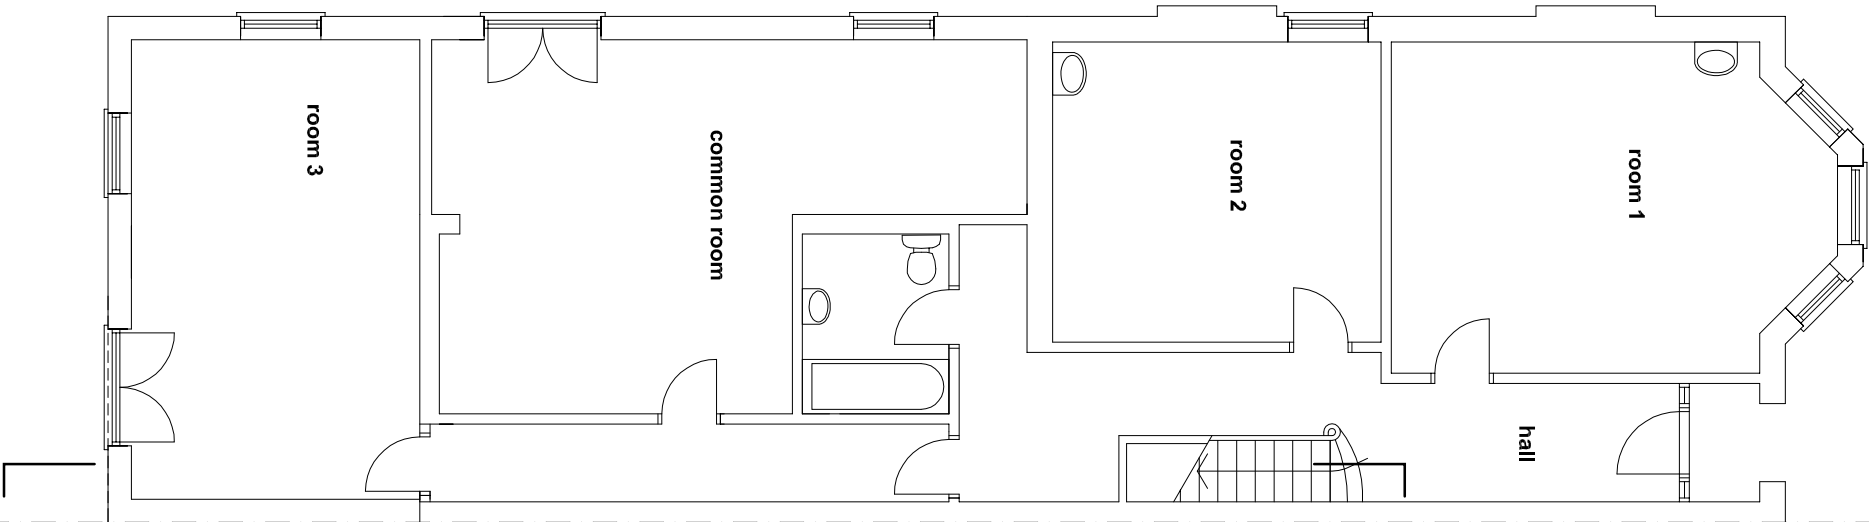

FIRST FLOOR PLAN
AS EXISTING

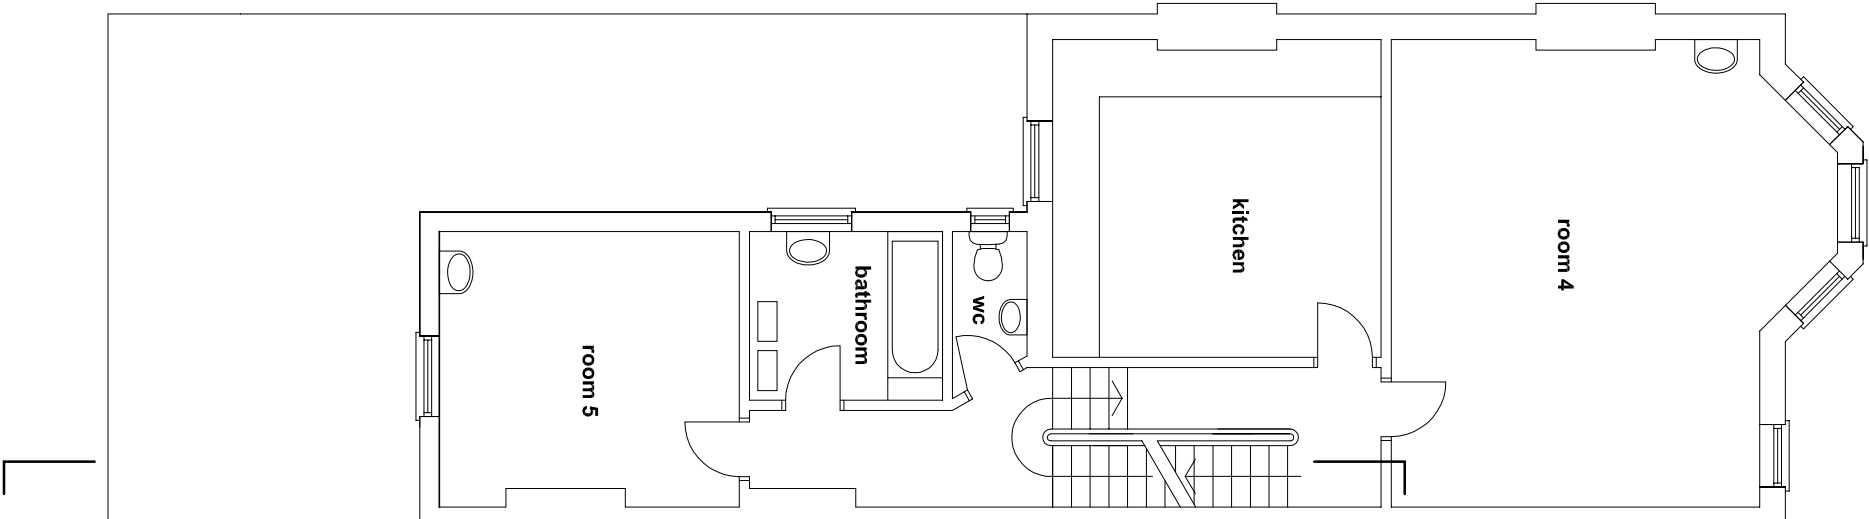

SECOND FLOOR PLAN
AS EXISTING

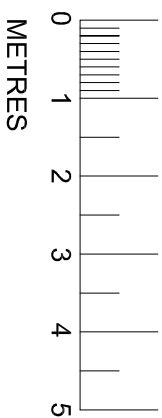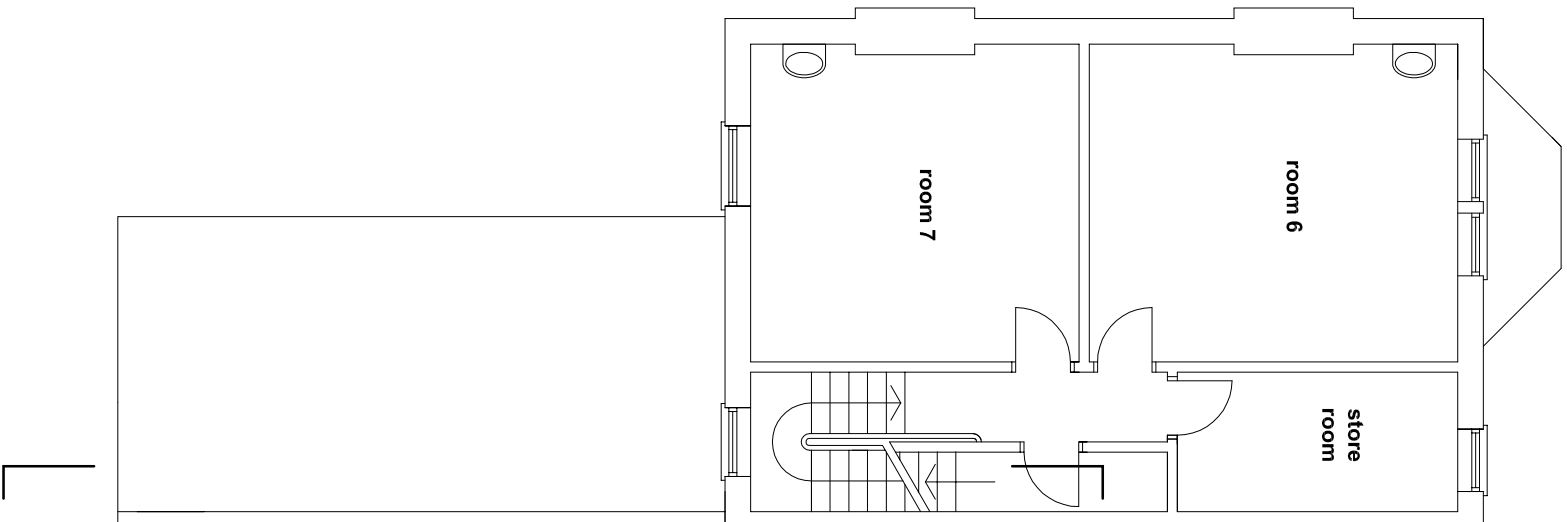

PROPOSED ROOF TERRACE AT
17 FORDWYCH ROAD
LONDON NW2 3TN

PLANS AS EXISTING

PLANNING APPLICATION

RICHARD ROBINSON RIBA
RR ARCHITECTS
3 PACIFIC COURT
RIVERSIDE
SHOREHAM BY SEA BN43 5RW
01273 452 634 07860 632 542
E-MAIL richard@rr-architects.co.uk

DRAWING NO.20

1:100 @ A3

DRAWN RR 03.02.19

