





**GROUND FLOOR PLAN  
AS PROPOSED**

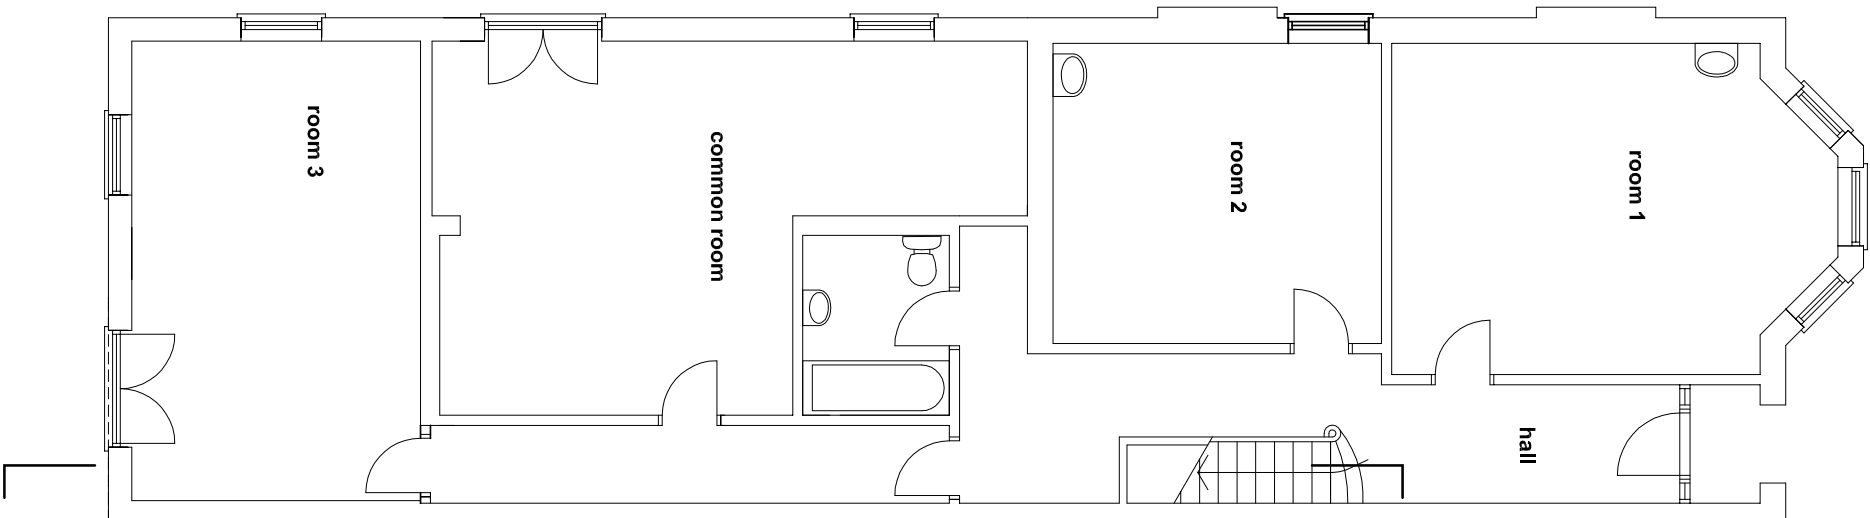

**FIRST FLOOR PLAN  
AS PROPOSED**

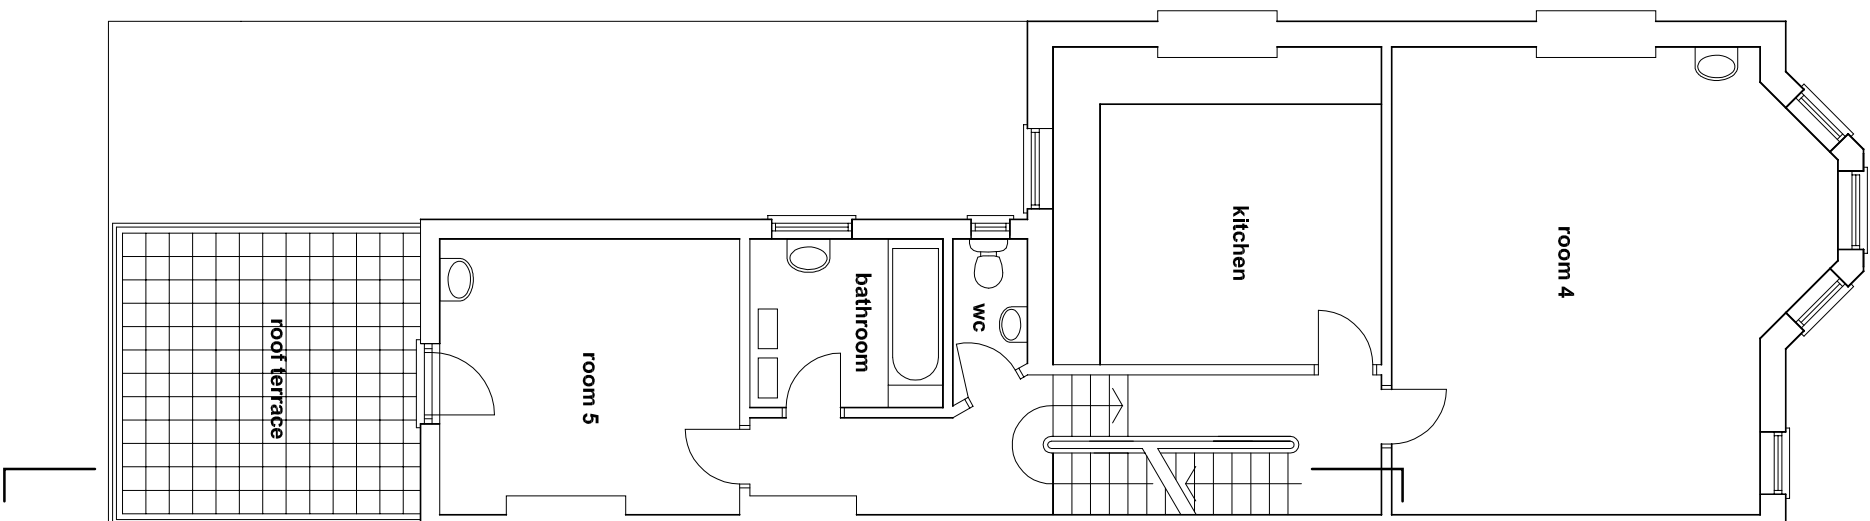

**SECOND FLOOR PLAN  
AS PROPOSED**

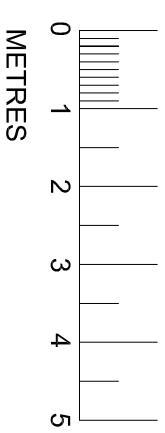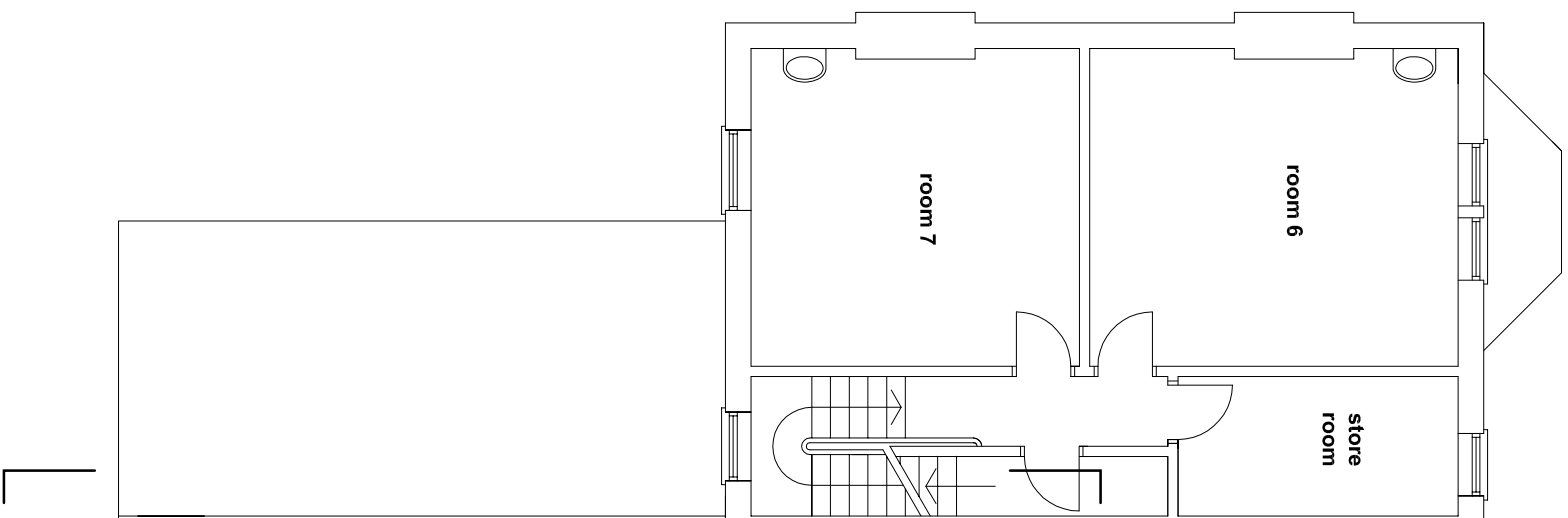

PROPOSED ROOF TERRACE AT  
17 FORDWYCH ROAD  
LONDON NW2 3TN

PLANS AS PROPOSED

PLANNING APPLICATION

RICHARD ROBINSON RIBA  
RR ARCHITECTS  
3 PACIFIC COURT  
RIVERSIDE  
SHOREHAM BY SEA BN43 5RW  
01273 452 634 07860 632 542  
E-MAIL richard@rr-architects.co.uk

DRAWING NO.21

1:100 @ A3

DRAWN RR 03.02.19

