
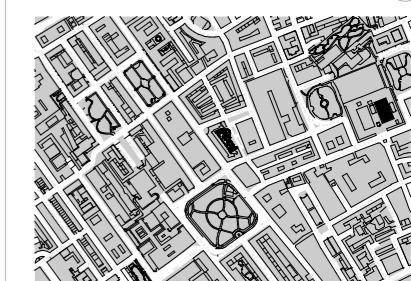
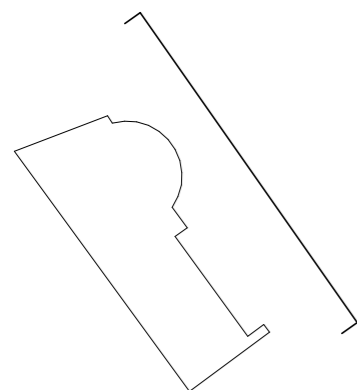


REV	REVISION DETAILS	DATE	DRAWN BY
P1	DRAFT FOR REVIEW AND COMMENT	12.08.21	DMA
P2	UPDATED FOLLOWING COMMENTS AND CONSULTANTS INFORMATION RECEIVED	16.08.21	DMA
P3	UPDATED FOLLOWING MEETING 19.08.21 COMMENTS	25.08.21	DMA
P4	PLANNING SUBMISSION	07.09.21	DMA

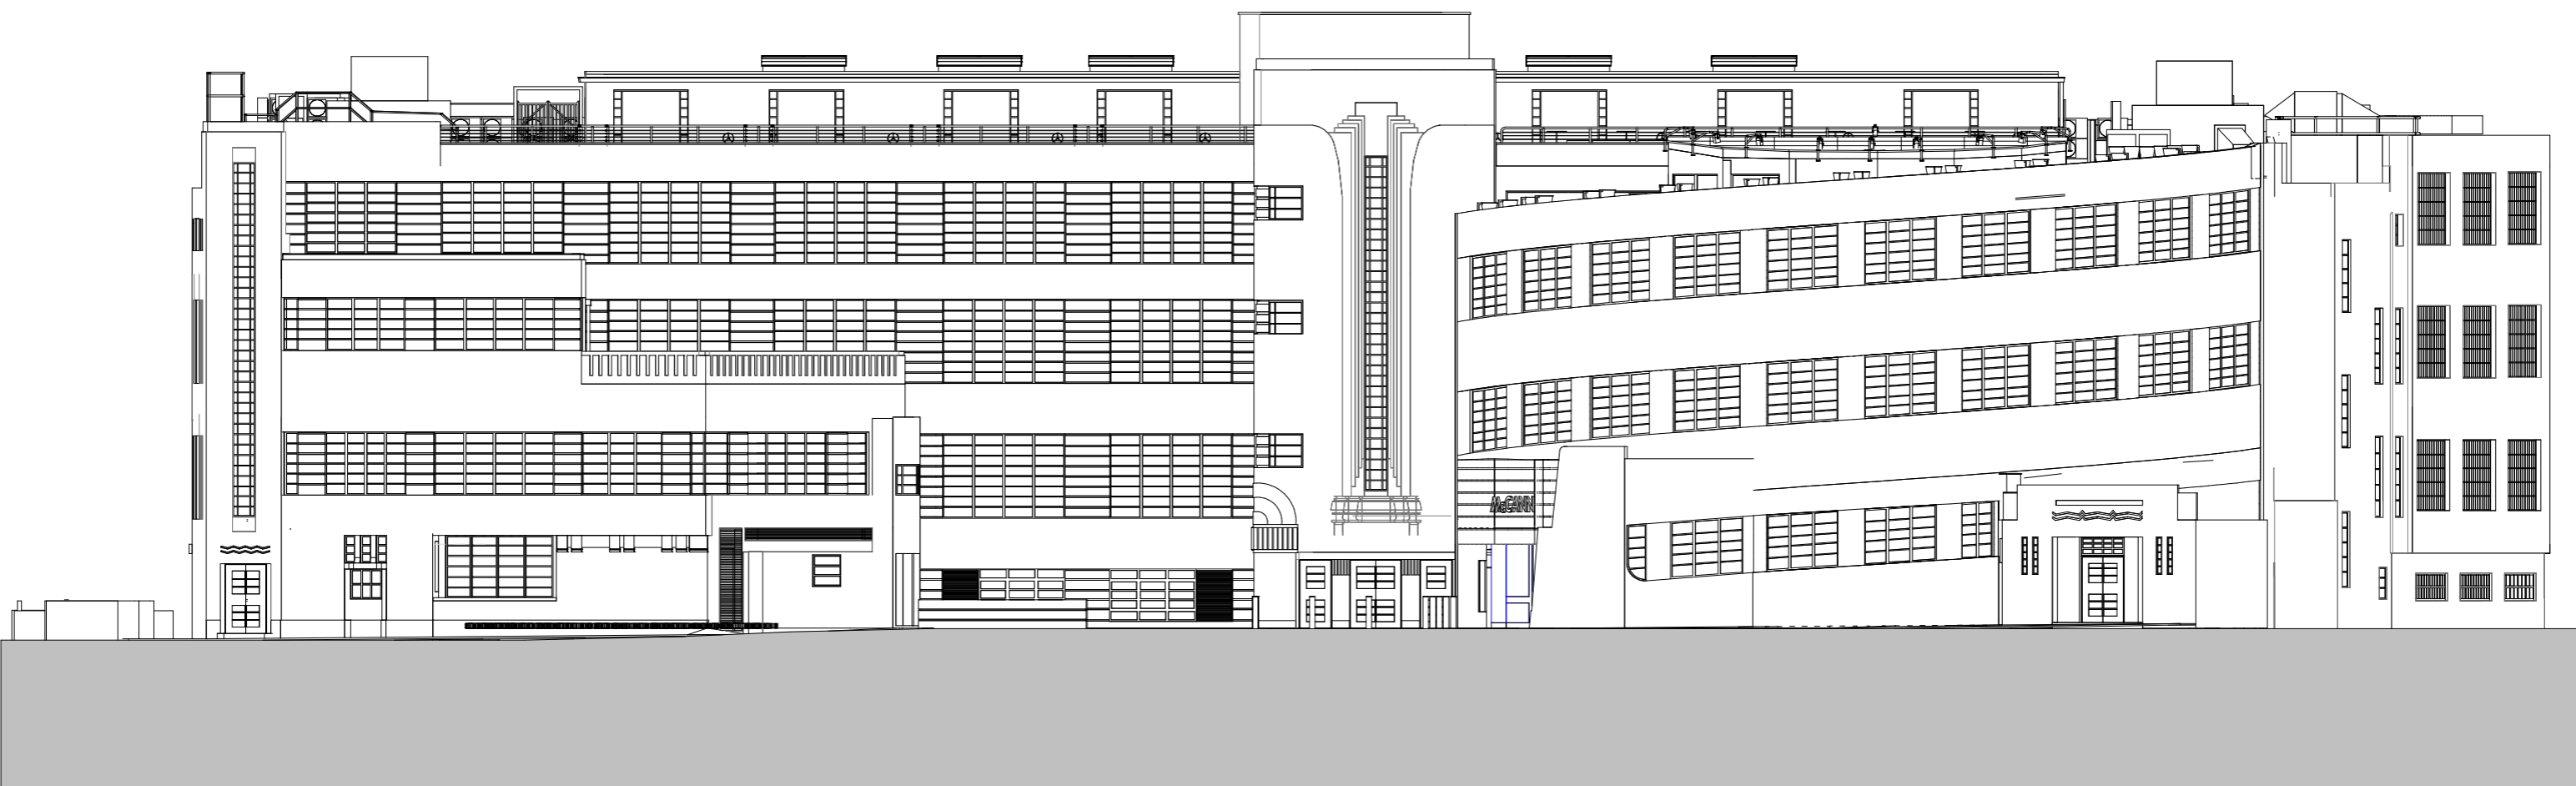

KEY PLAN

ORIGINATOR: **DMA**
 TITLE: **EXISTING EAST ELEVATION - SIGNAGE**

PROJECT: **LABS - LHB HERBRAND ST LONDON**
 PURPOSE OF ISSUE: **FOR PLANNING**
 STATUS: **S2**
 REVISION: **P4**

JOB NO.: **577**
 SCALE: **1:100@A1**
 DRAWN: **CS**
 CHECKED: **DAS**
 APPROVED: **DMA**

PROJECT ORIGINATOR: **LHB DMA**
 VOLUME: **XX**
 LEVEL: **ZZ**
 TYPE: **DR**
 ROLE: **A**
 DOC NO: **030005**

