


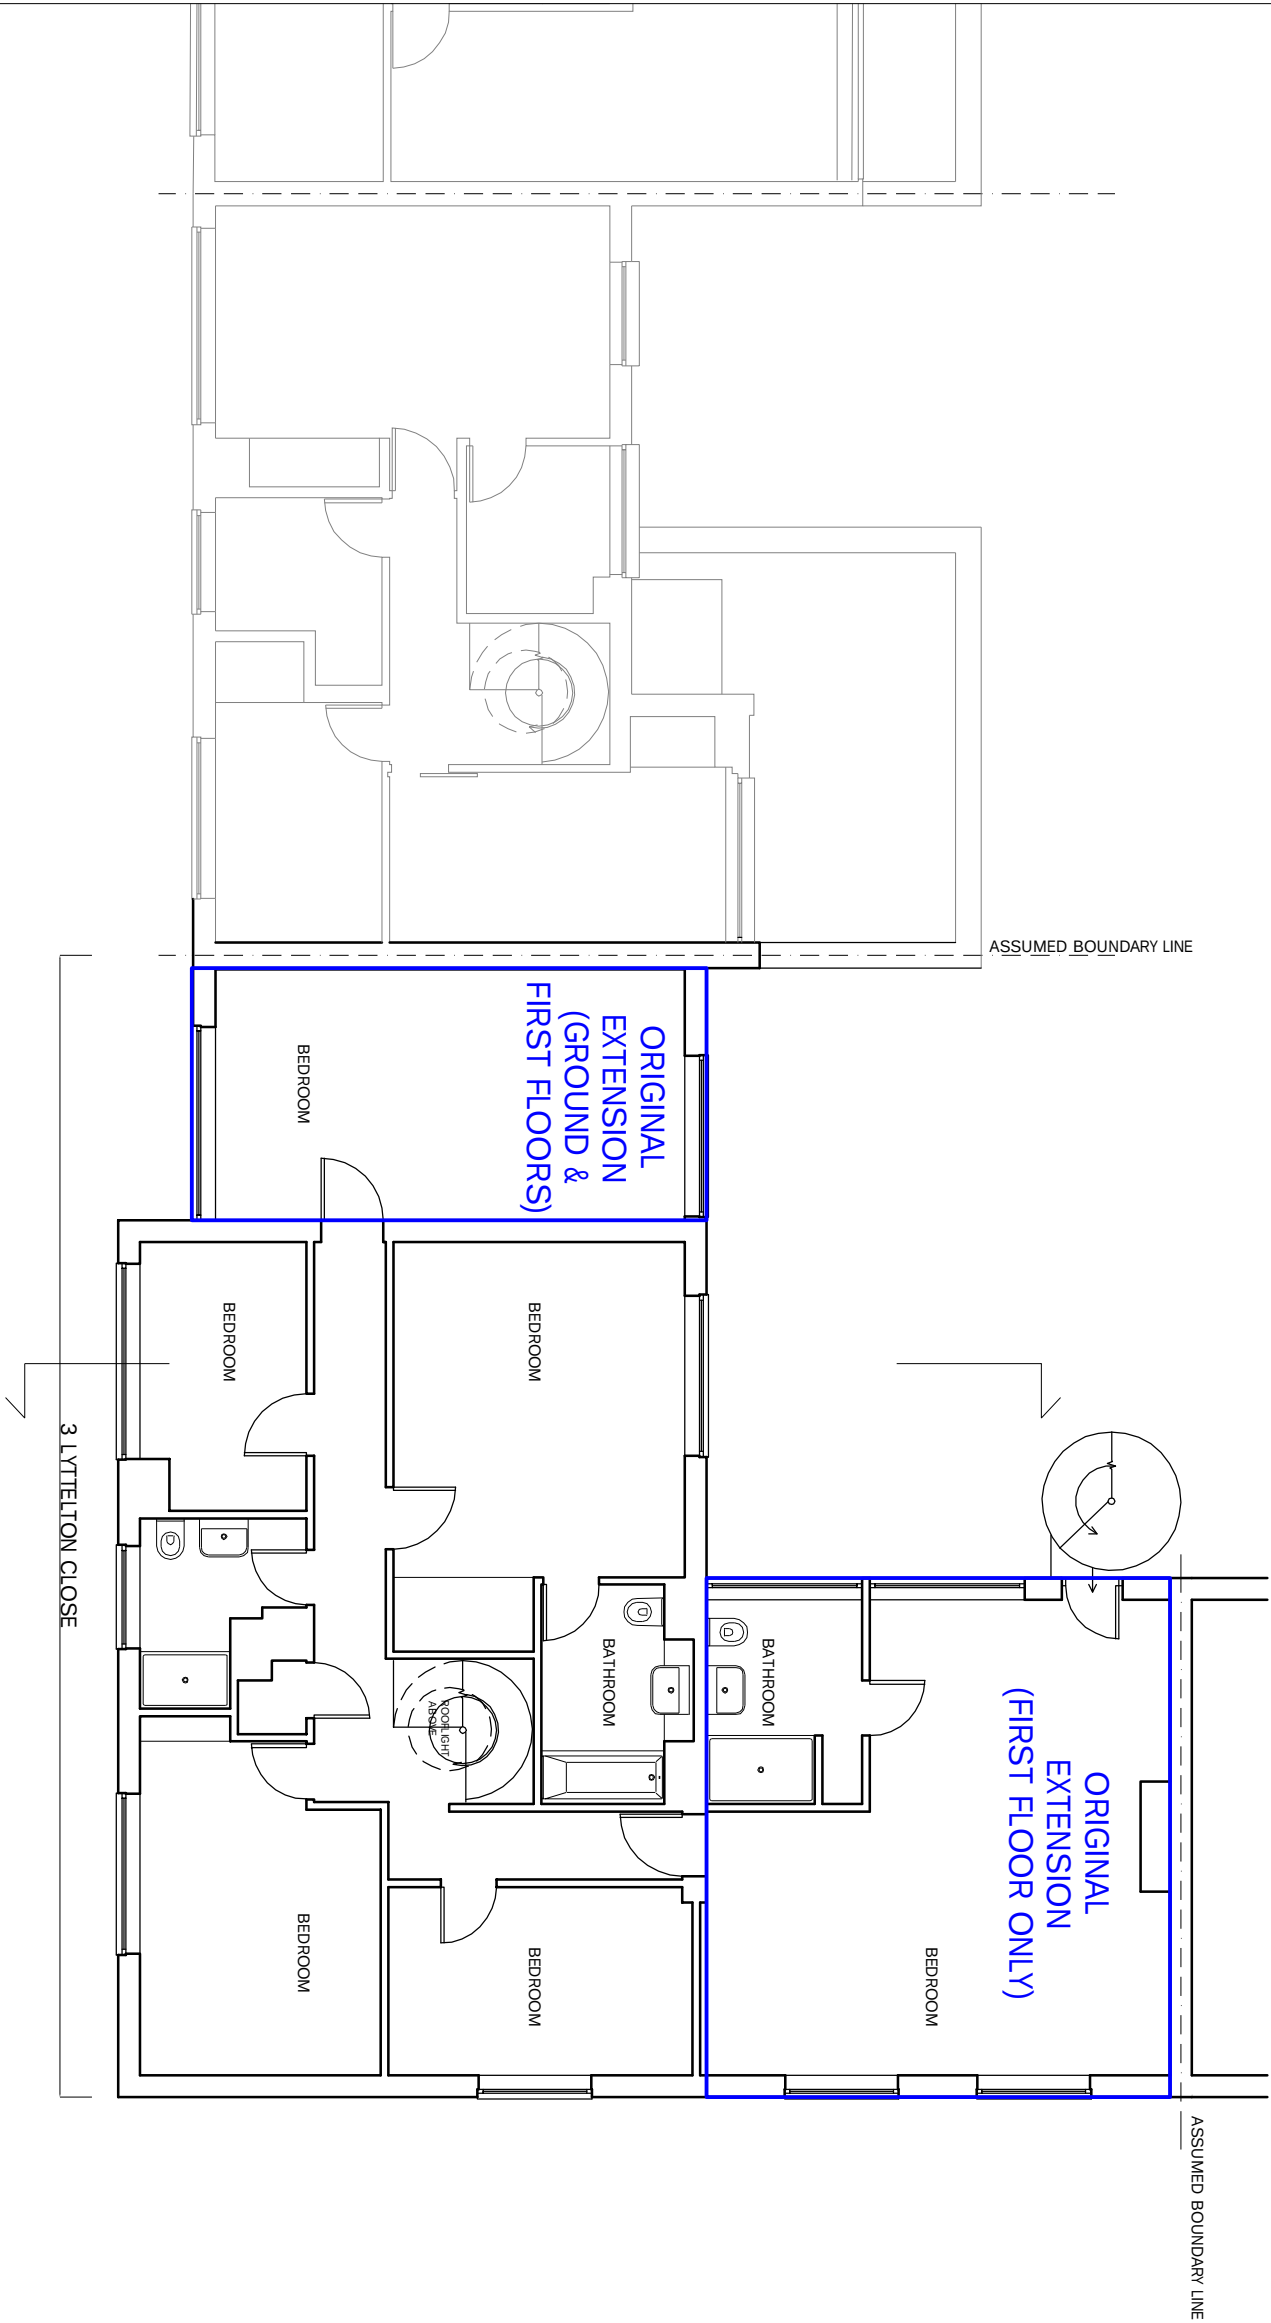

KEY



NOTES

1. Do not scale from the drawing for site by the architect and not responsible for the responsibility.
2. Report all drawing errors, omissions and discrepancies to the architect.
3. Report all drawing errors, omissions and discrepancies to the architect.

KASIA WHITFIELD DESIGN

KASIAWHITFIELD@GMAIL.COM  
TEL: 07785053583  
M: 07785053583

JOB 3.1 YTTTELTON CLOSE  
TITLE EXISTING FIRST FLOOR PLAN  
SHOWING ORIGINAL EXTENSIONS

| DATE       | SCALE      | STATUS   |
|------------|------------|----------|
| 2021.02.09 | 1:100@A3   | EXISTING |
| PROJECT NO | DRAWING NO | REVISION |
| LC3        | EX1/1      |          |

