


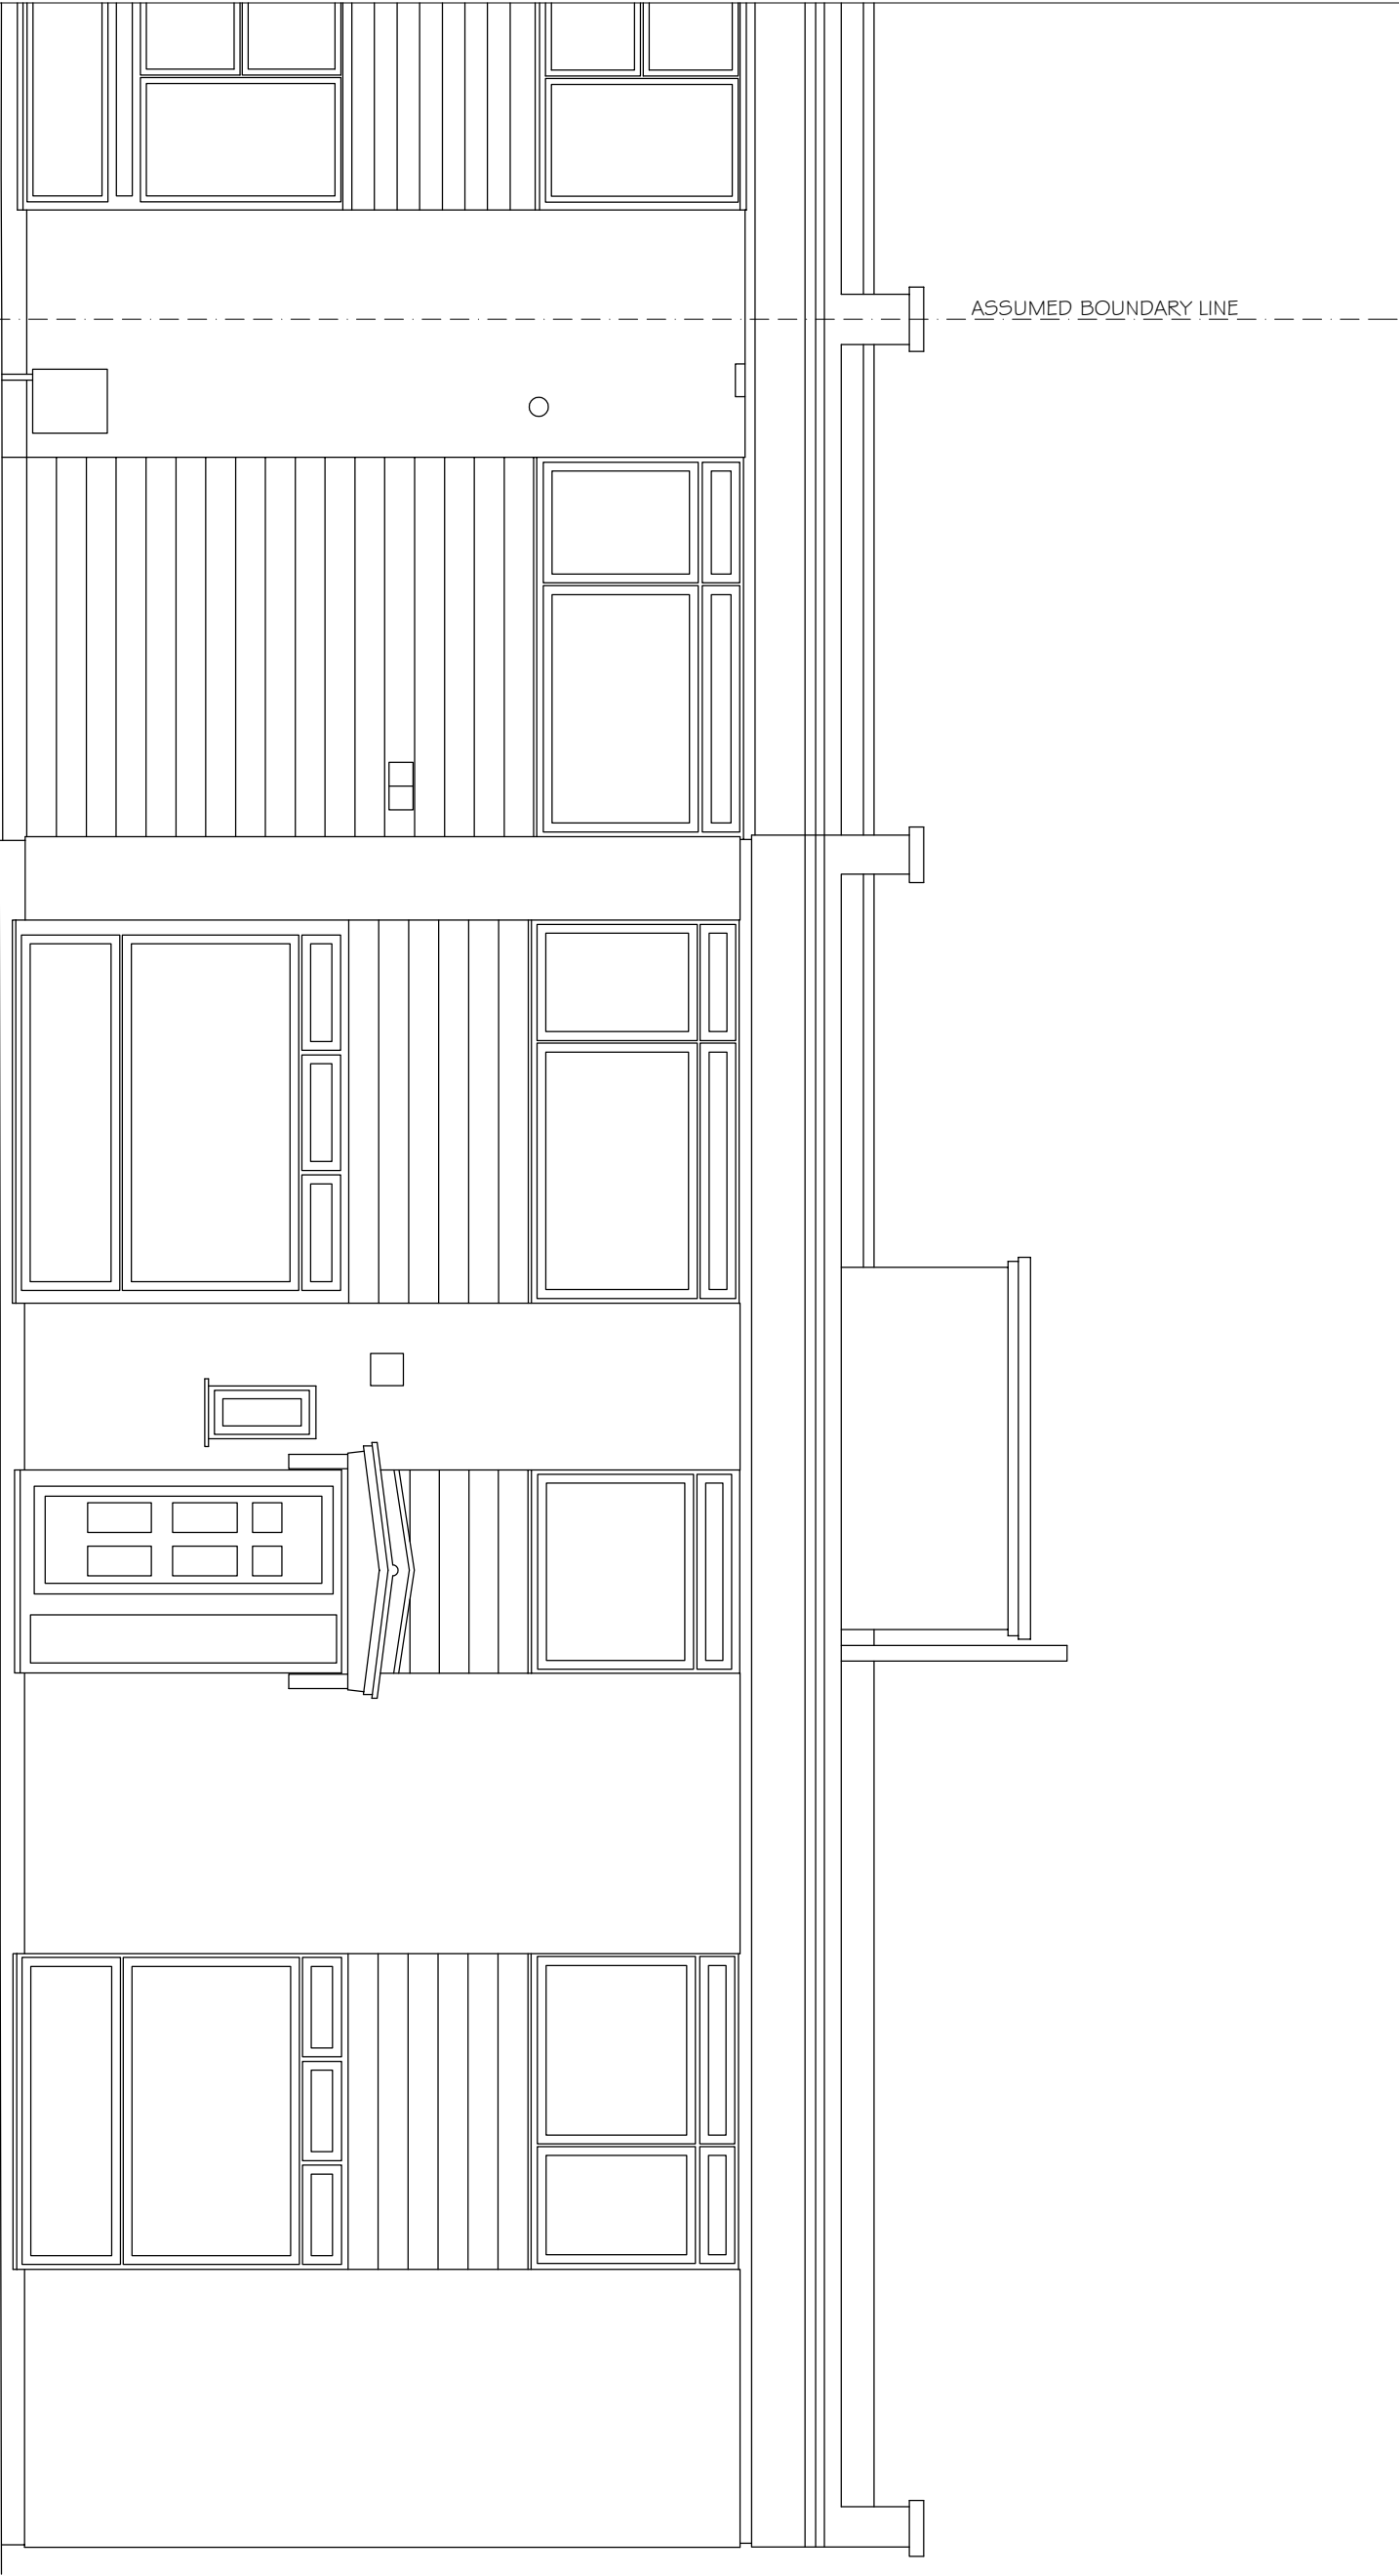

3 LYTELTON CLOSE

0m 5m

NOTES

1. Do not scale from this drawing.
2. All dimensions are to be confirmed by the contractor and shall remain open to him in respectability.
3. Report all drawing errors, omissions and discrepancies to the architect/designer.

KASIA WHITFIELD DESIGN

KASIAWHITFIELD@GMAIL.COM
T: 020 7486862
M: 07989035353

JOB 3 LYTELTON CLOSE
LONDON NW3 3SR

TITLE EXISTING FRONT ELEVATION

DATE	SCALE	STATUS
2021.02.09	1:50@A3	EXISTING
PROJECT NO	DRAWING NO	REVISION
LC3	EX4	