


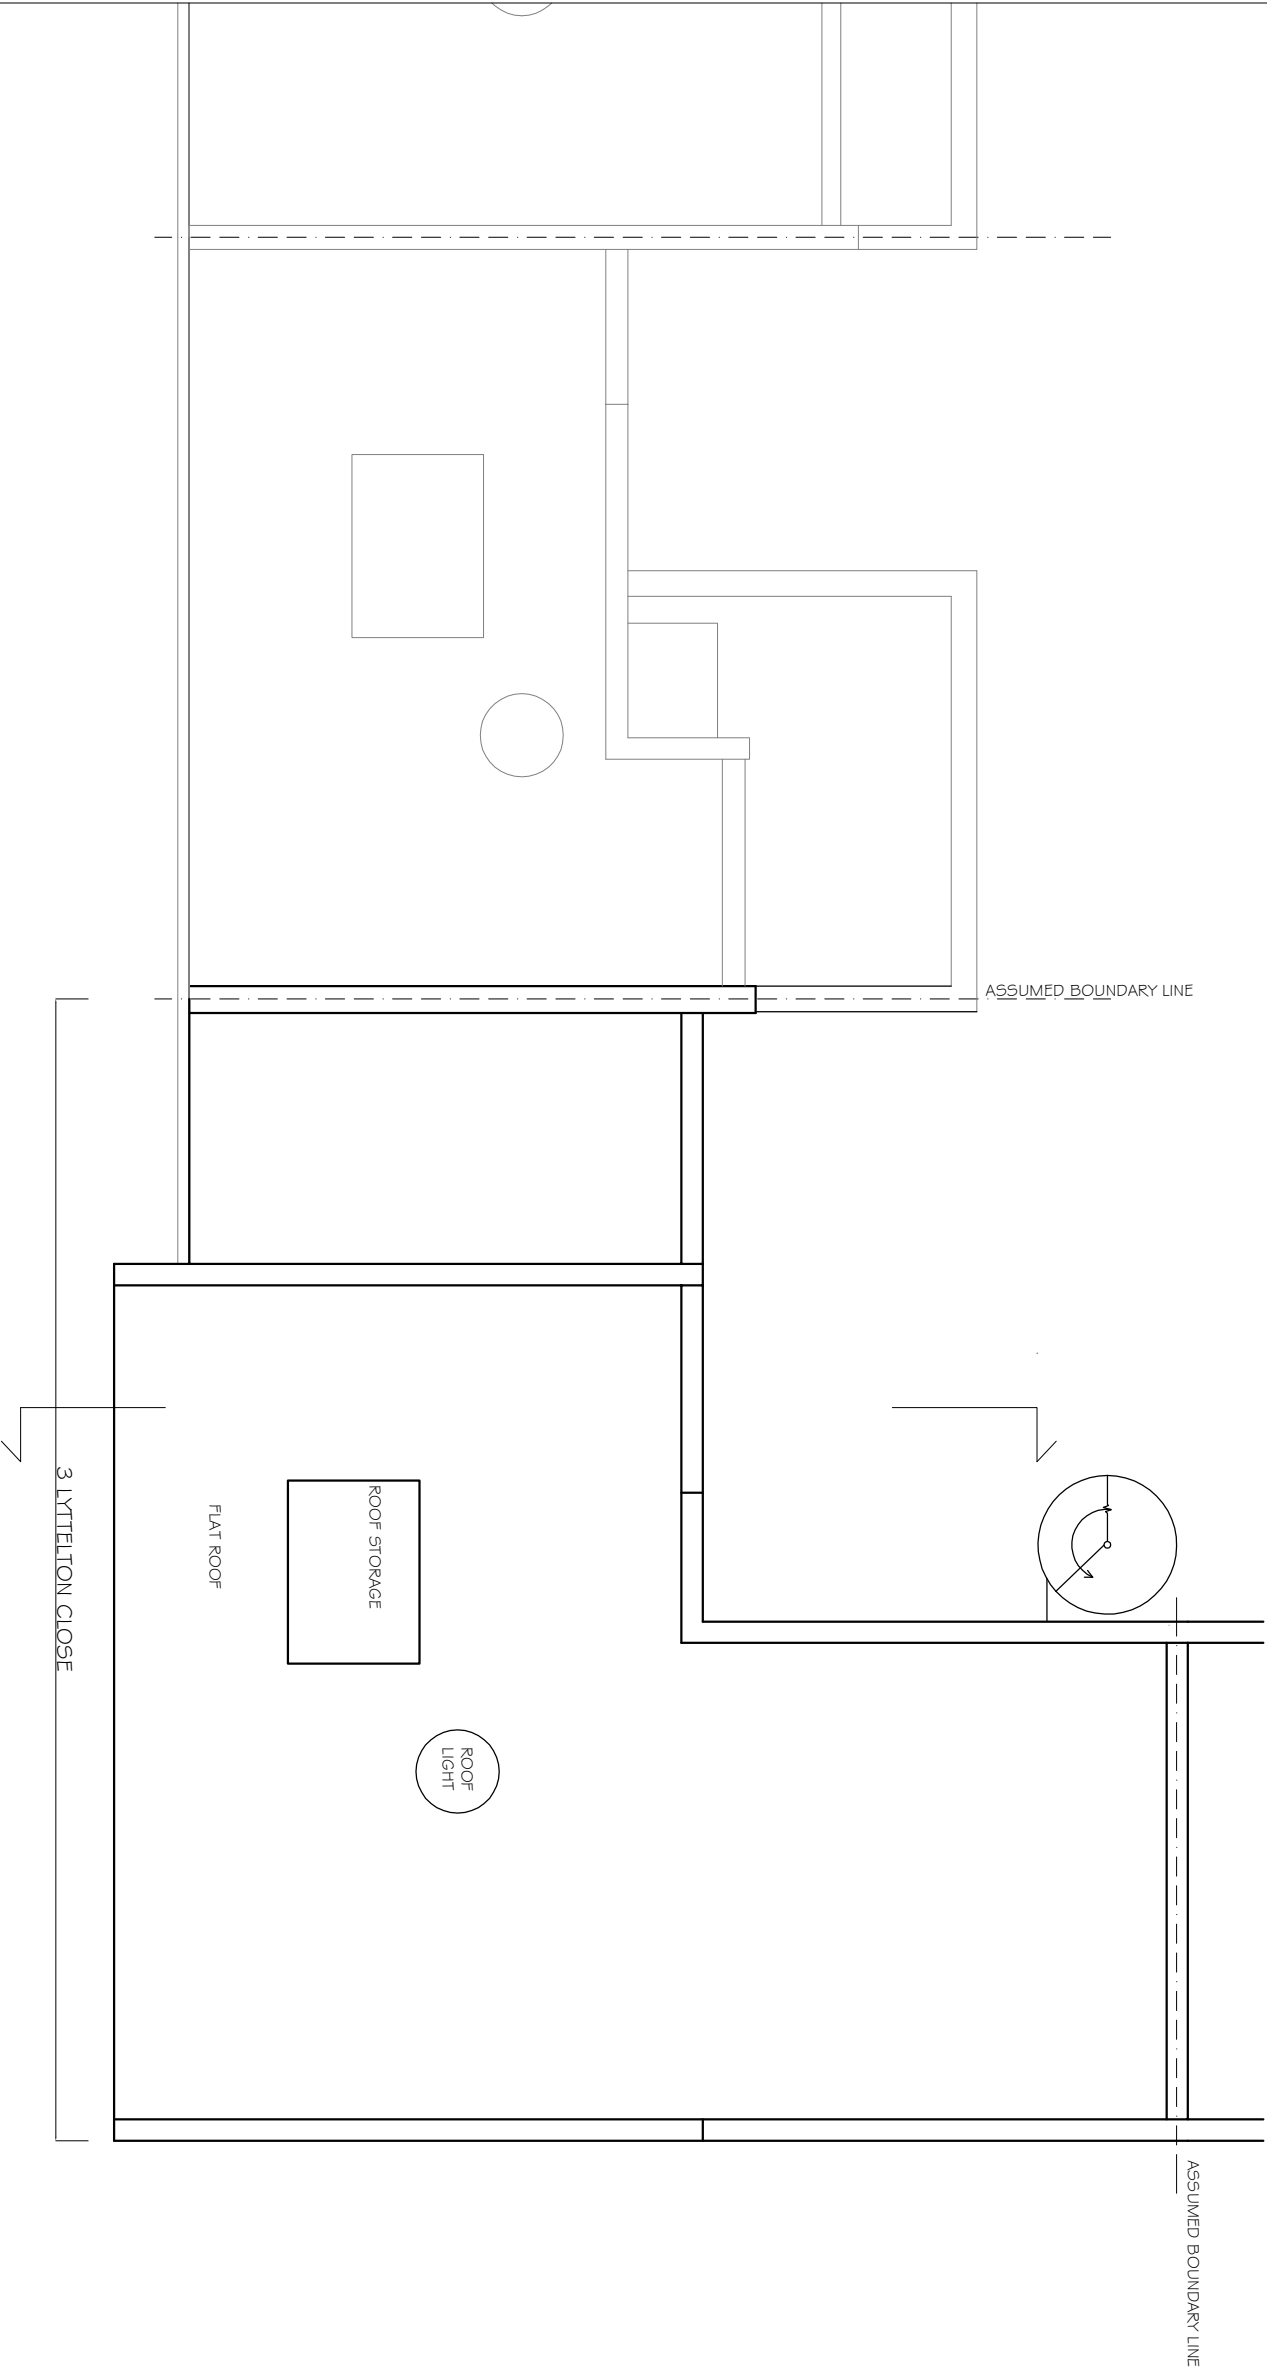

REVISIONS
REV DATE REVISION NOTES:

KEY



NOTES

1. Do not scale from this drawing.
2. Do not use this drawing for any other purpose without the written consent of the architect.
3. Report all drawing errors, omissions and discrepancies to the architect/designer.

KASIA WHITFIELD DESIGN

KASIAWHITFIELD@GMAIL.COM
T: 020 73868652
M: 07989035353

JOB 3 LYTTELTON CLOSE
LONDON NW3 3SR
TITLE EXISTING ROOF PLAN

DATE	SCALE	STATUS
2021.02.09	1:100@A3	EXISTING
PROJECT NO	DRAWING NO	REVISION
LC3	EX2	

0m 5m