


1 Existing Ground Floor
P-100 Scale: 1:50

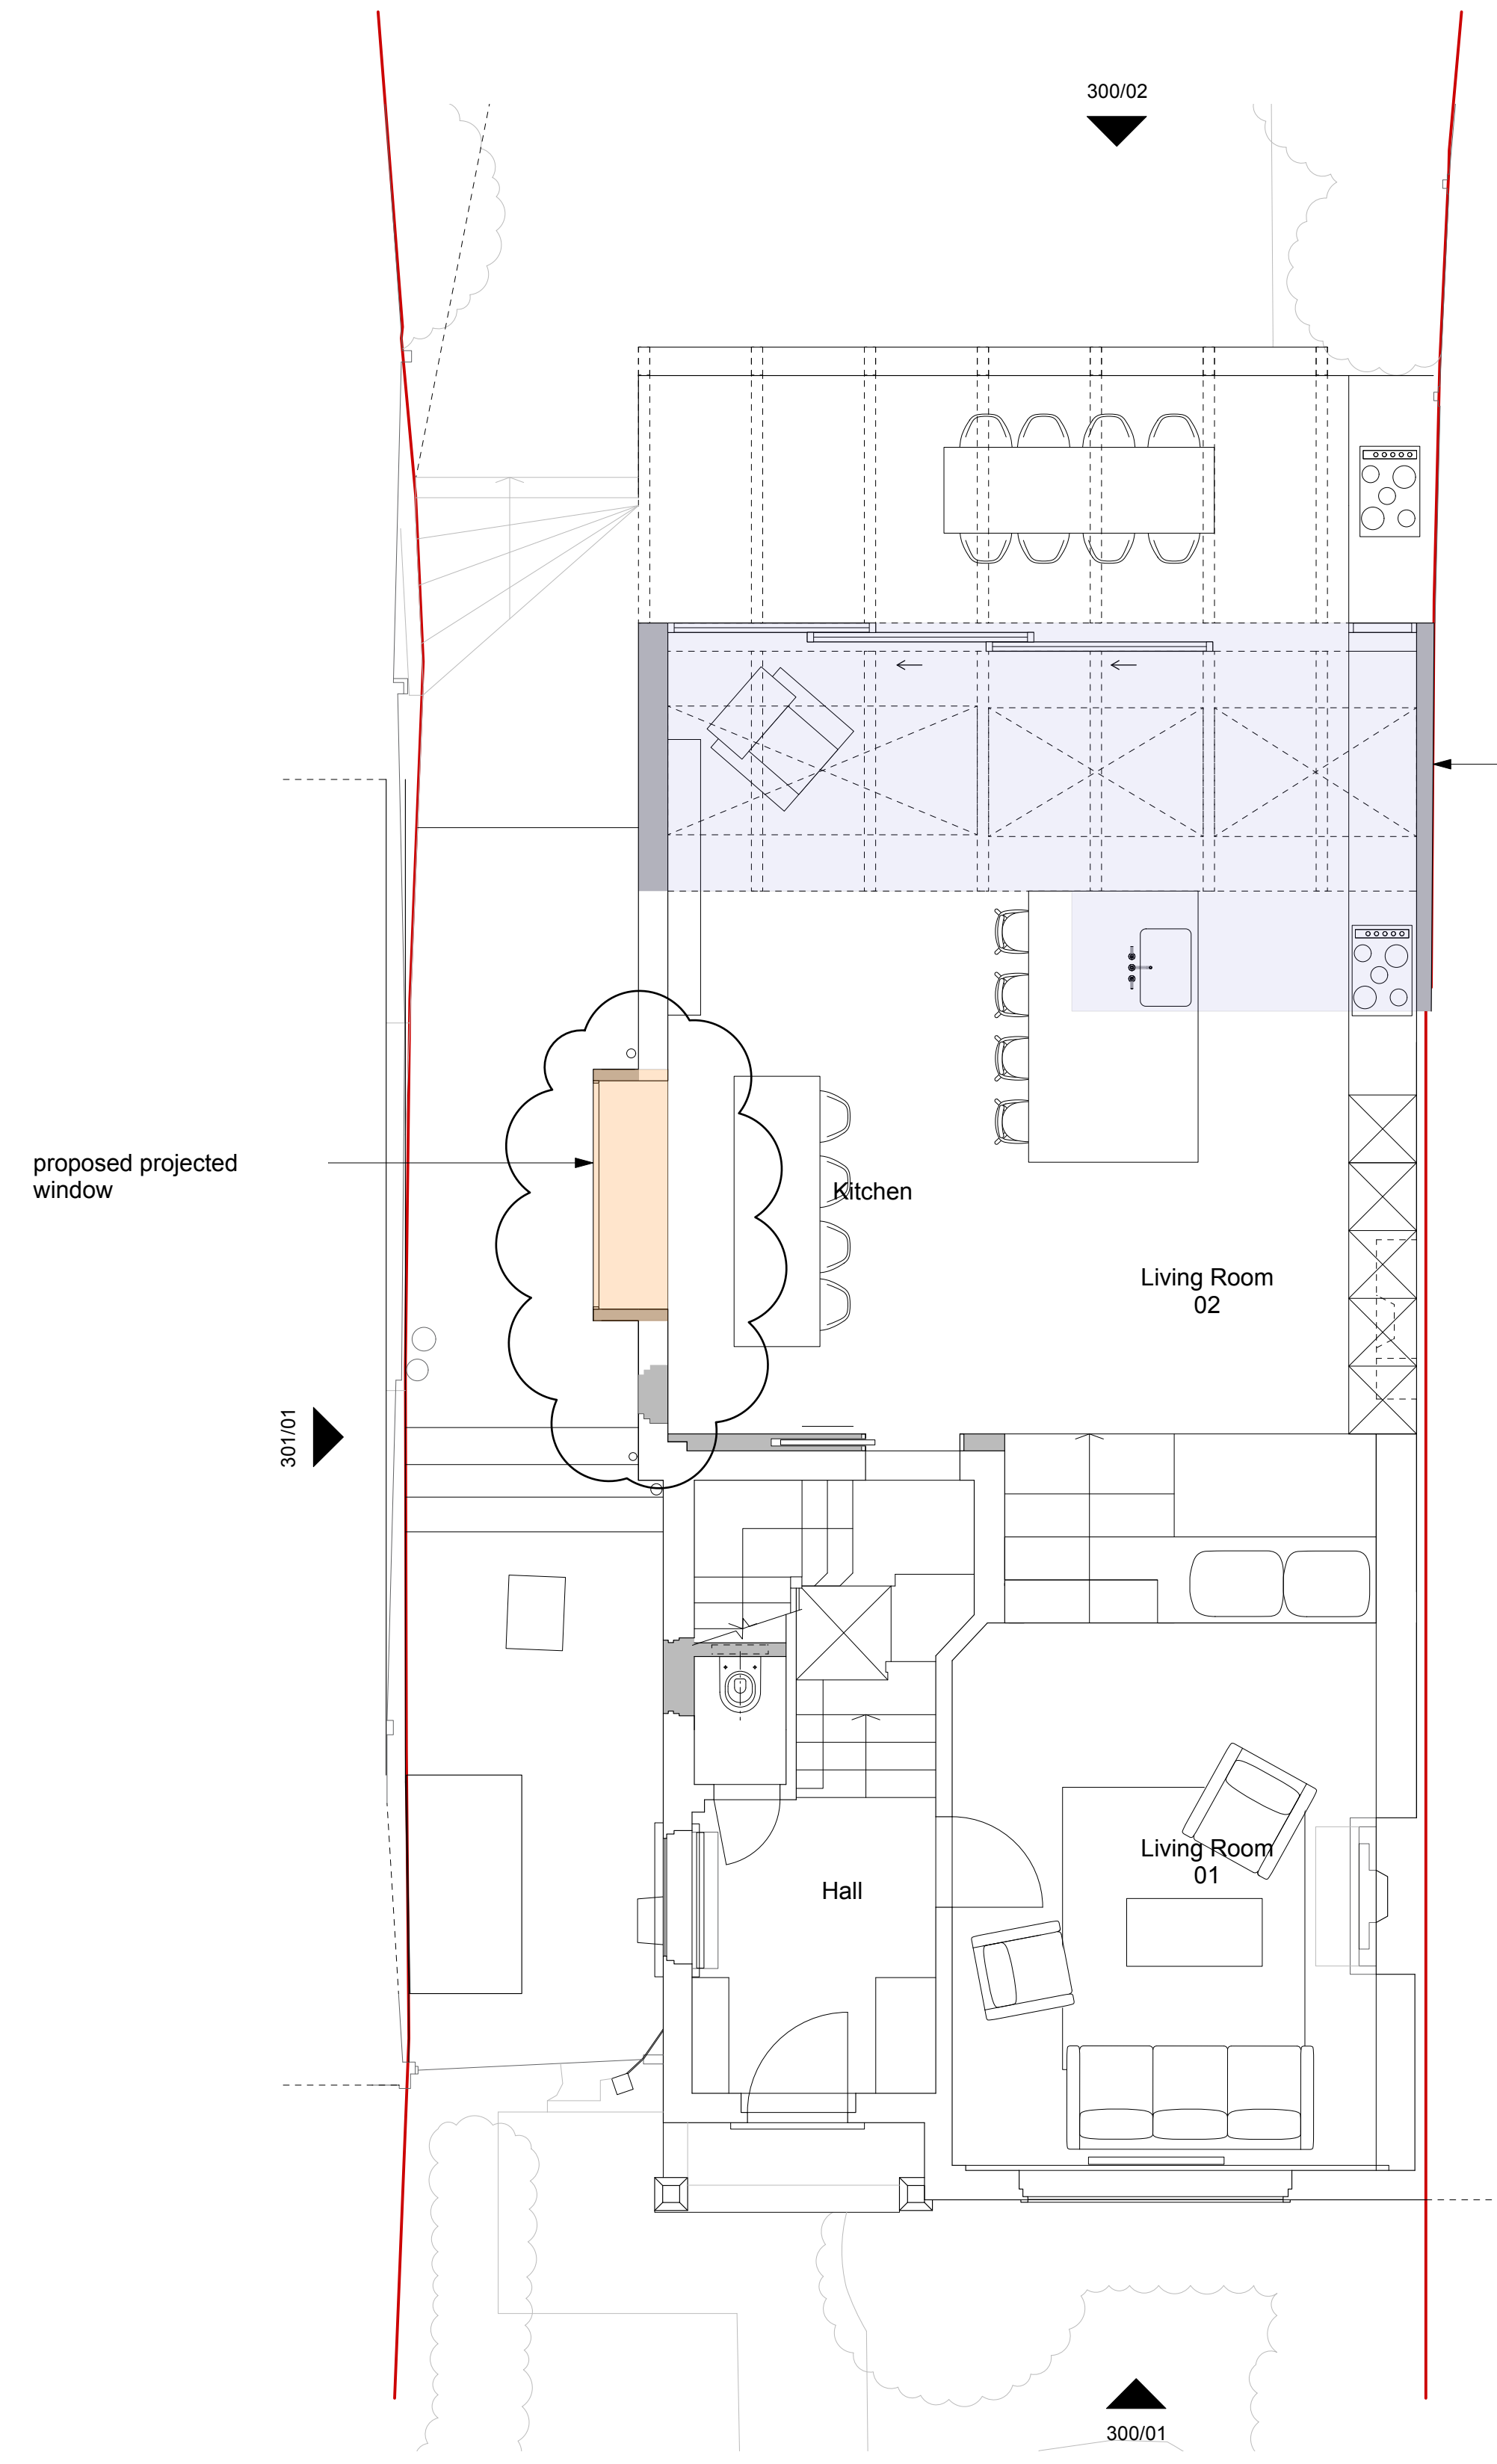


7 Proposed Ground Floor
P-100 Scale: 1:50

Planning permission granted 2021/2127/P
Proposed projected window


Planning permission granted 2021/2127/P

proposed projected window

 

rev	date	initials	description
P1	09/2021	FP	For Planning

location

 

Amos Goldreich Studio 32 T +44(0)207272 6592
Architecture Bickerton House E info@agarchitecture.net
25 Bickerton Road www.agarchitecture.net
London N19 5JT

project

31 Makepeace Ave N6 6EL

drawing title
Existing and Proposed Ground Floor Plans

drawn	scale @ A1	status
MS	1:50	Planning
date		
Sep 21		
project number	drawing number	rev.
342	P-100	