


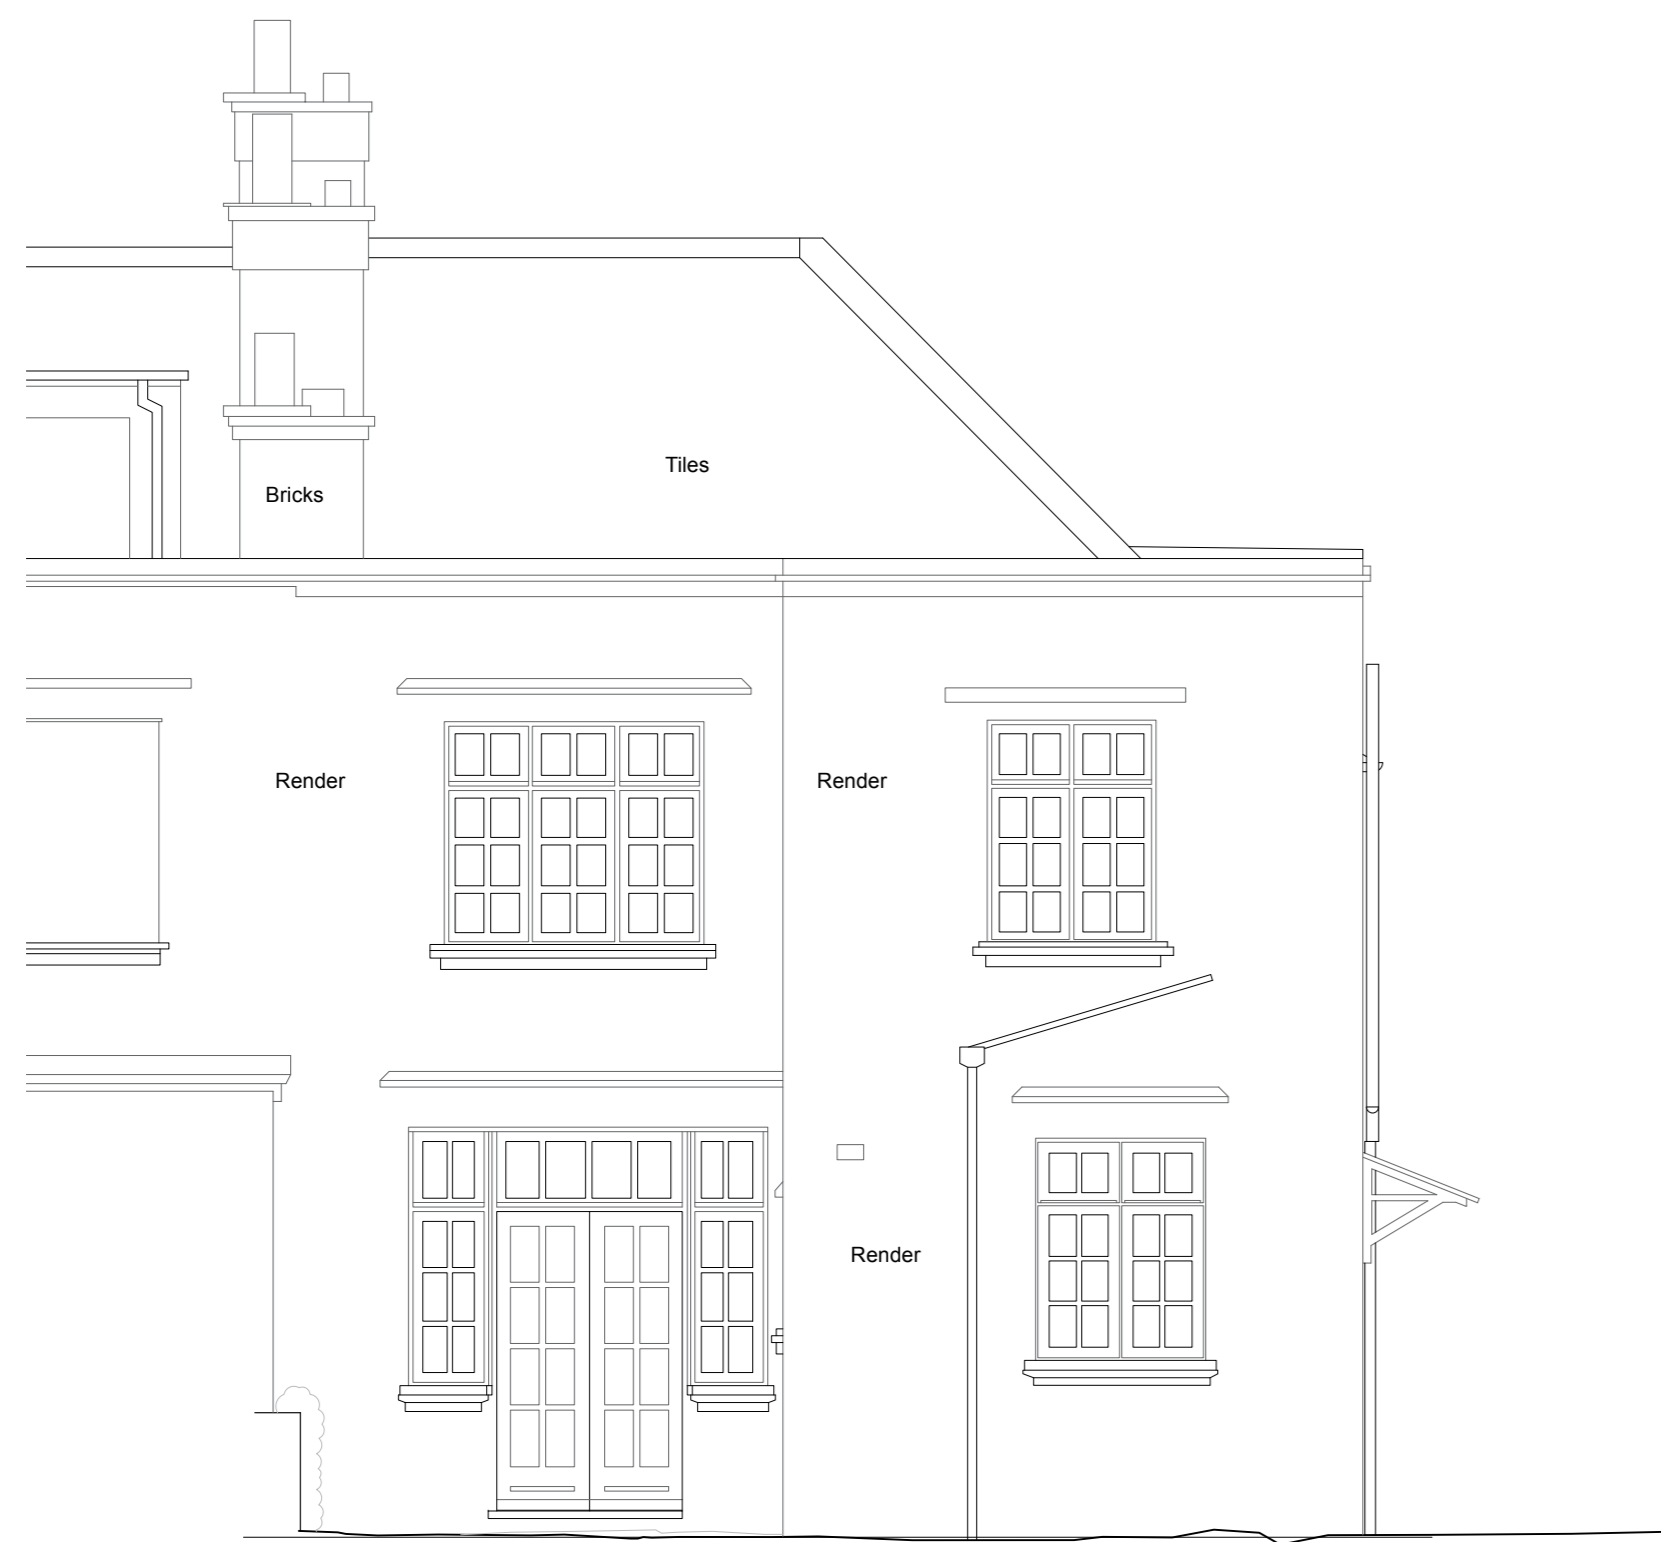


1 Existing Front Elevation
P-301 Scale: 1:50



2 Proposed Front Elevation
P-301 Scale: 1:50



3 Existing Rear Elevation
P-301 Scale: 1:50

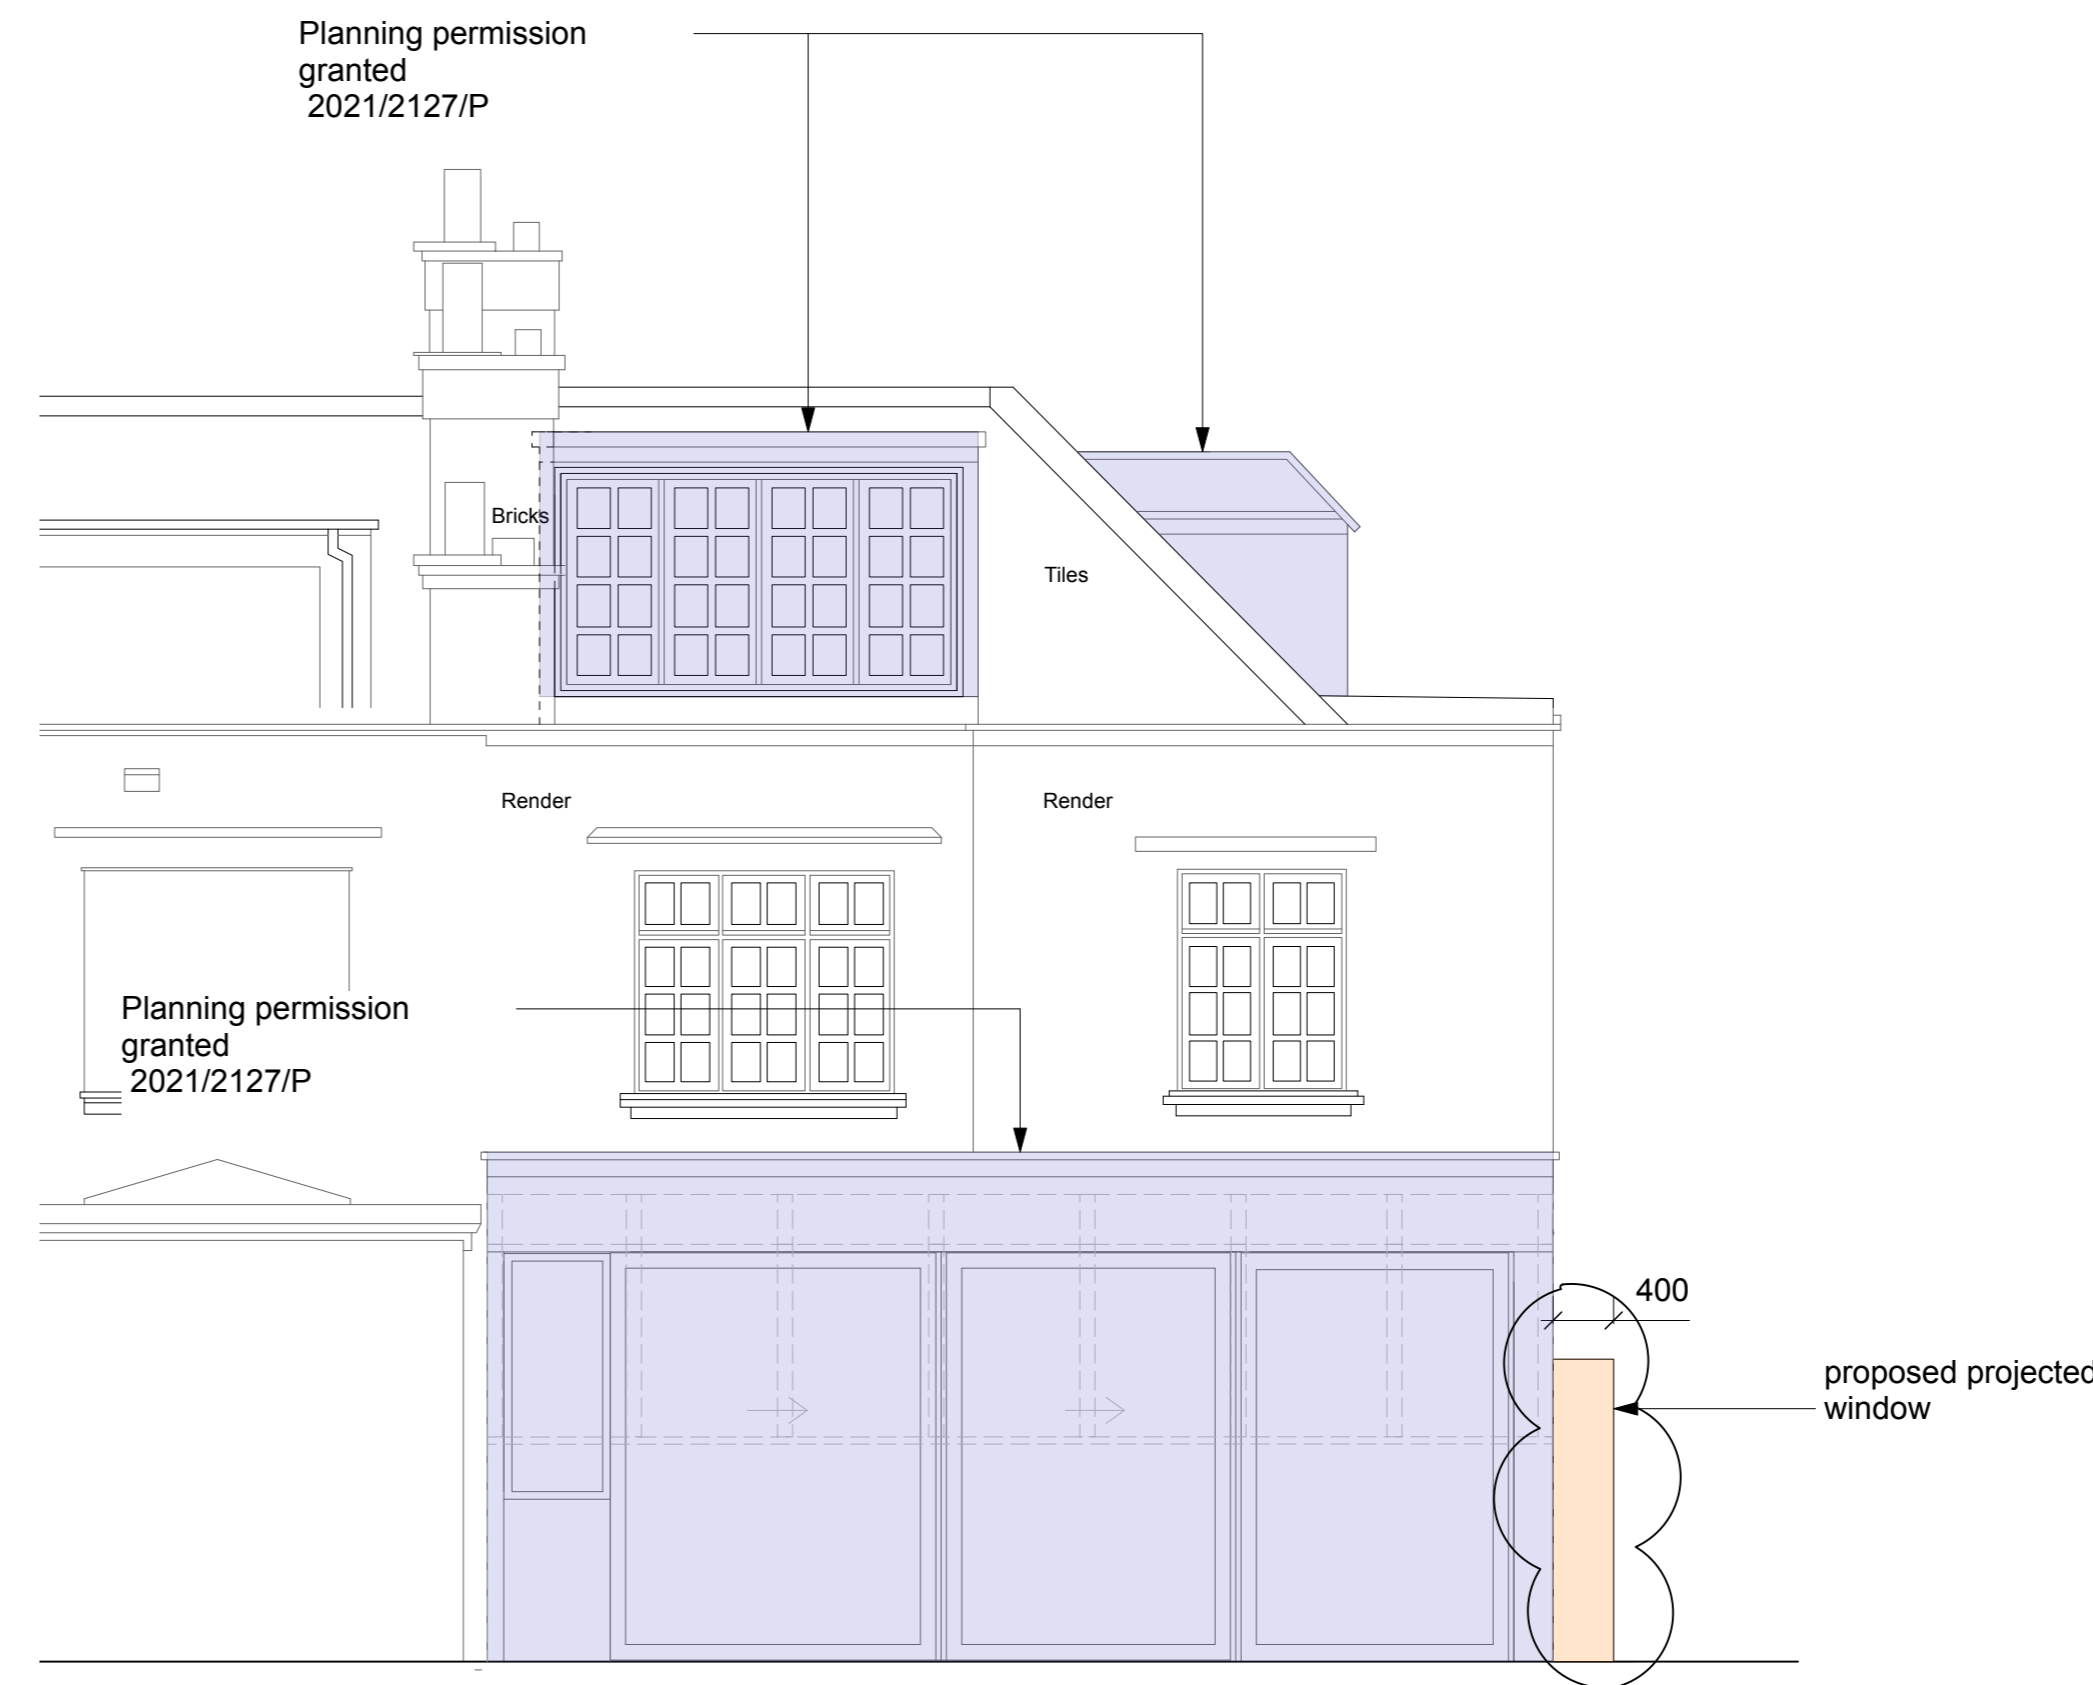

4 Proposed Rear Elevation
P-301 Scale: 1:50

Planning permission granted 2021/2127/P
Proposed projected window

rev	date	initials	description
P1	09/2021	FP	For Planning

location

0 1 2 3 4 5 M

Amos Goldreich Studio 32 T +44(0)207272 6592
Architecture Bickerton House E info@agarchitecture.net
25 Bickerton Road www.agarchitecture.net
London N19 5JT

project

31 Makepeace Ave N6 6EL

drawing title

Existing and Proposed Elevations

drawn MS	scale @ A1 1:50	status Planning
date Sep 21	project number 342	rev.
project number 342	drawing number P-301	