


Notes

Do not scale from this drawing. To be read in conjunction with all relevant Architects', Services and Structural Engineers' information. Architect to be immediately notified of discrepancies. Copyright belongs to Urbanist Architecture Ltd.

 

Urbanist Architecture

2 Little Thames Walk London SE8 3FB

Tel: 0203 793 7878

info@urbanistarchitecture.co.uk

www.urbanistarchitecture.co.uk

Project Description

Erection of a mansard extension and a part one part two storey rear extension at first and second floor level to convert the property into 1 x 1 bed and 1 x 2 bed self-contained flats

Site Address

66 Queens Crescent London NW5 4EE

Drawing Name

Site Plans

RF- Proposed Site Plan

Drawing Status: In Progress

Scale: 1/100 @A3

Date: 06 September

2021


Drawn: IA

Checked: IA


Drawing no

| project | originator | zone | level | type | role | no. | rev |
|---------|------------|------|-------|------|------|-----|-----|
|---------|------------|------|-------|------|------|-----|-----|

| | | | | | | | |
|------|---|-----|---|----|---|----------------------|--------|
| 092- | - | URB | - | ZZ | - | XX - DR - A - 1011 - | C |
| | | | | | | | NW54EE |

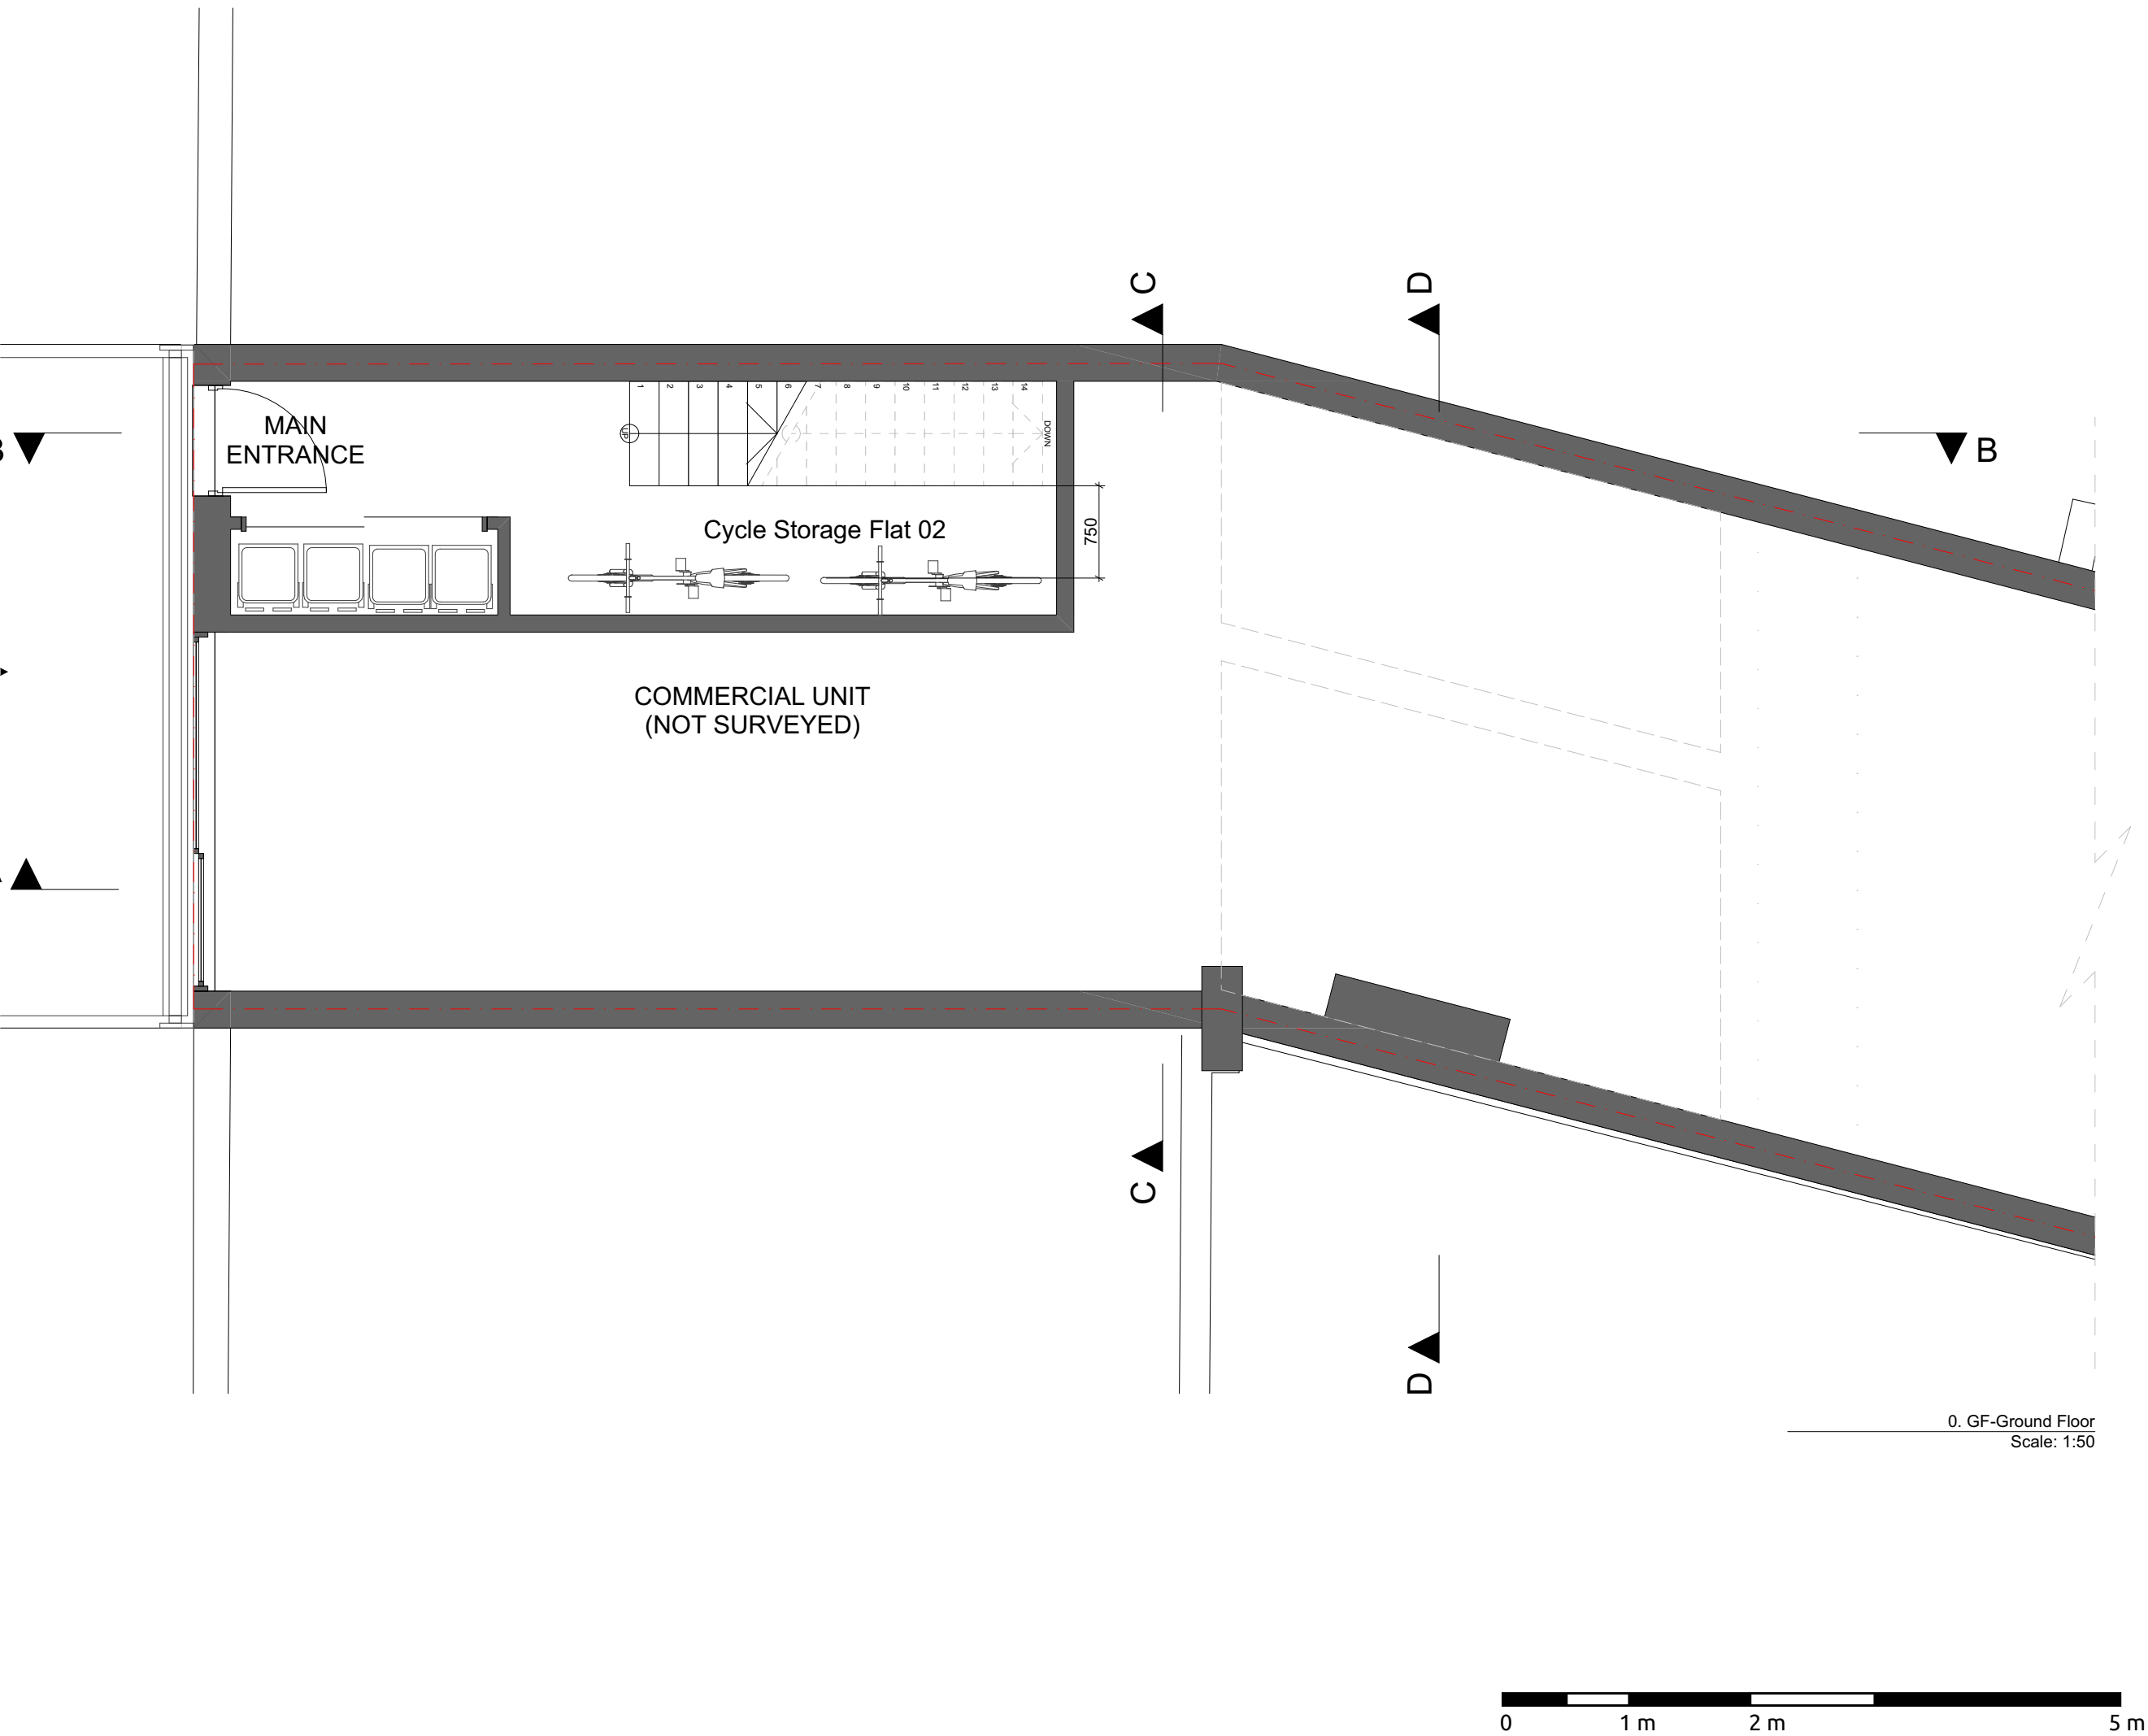

Notes
Do not scale from this drawing. To be read in conjunction with all relevant Architects', Services and Structural Engineers' information. Architect to be immediately notified of discrepancies. Copyright belongs to Urbanist Architecture Ltd.

 

Urbanist Architecture
2 Little Thames Walk London SE8 3FB
Tel: 0203 793 7878
info@urbanistarchitecture.co.uk
www.urbanistarchitecture.co.uk

Project Description
Erection of a mansard extension and a part one part two storey rear extension at first and second floor level to convert the property into 1 x 1 bed and 1 x 2 bed self-contained flats


Site Address
66 Queens Crescent London NW5 4EE

Drawing Name
Plans Proposed
0. GF-Ground Floor



Drawing Status: In Progress
Scale: 1/50 @A3
Date: 06 September 2021
Drawn: MA
Checked: IA

| Drawing no | | | | | | | |
|------------|------------|------|-------|------|------|-------------|-------------------|
| project | originator | zone | level | type | role | no. | rev |
| 092- | - | URB | - | ZZ | - | 00 - DR - A | -102101- C NW54EE |

Notes
Do not scale from this drawing. To be read in conjunction with all relevant Architects', Services and Structural Engineers' information. Architect to be immediately notified of discrepancies. Copyright belongs to Urbanist Architecture Ltd.

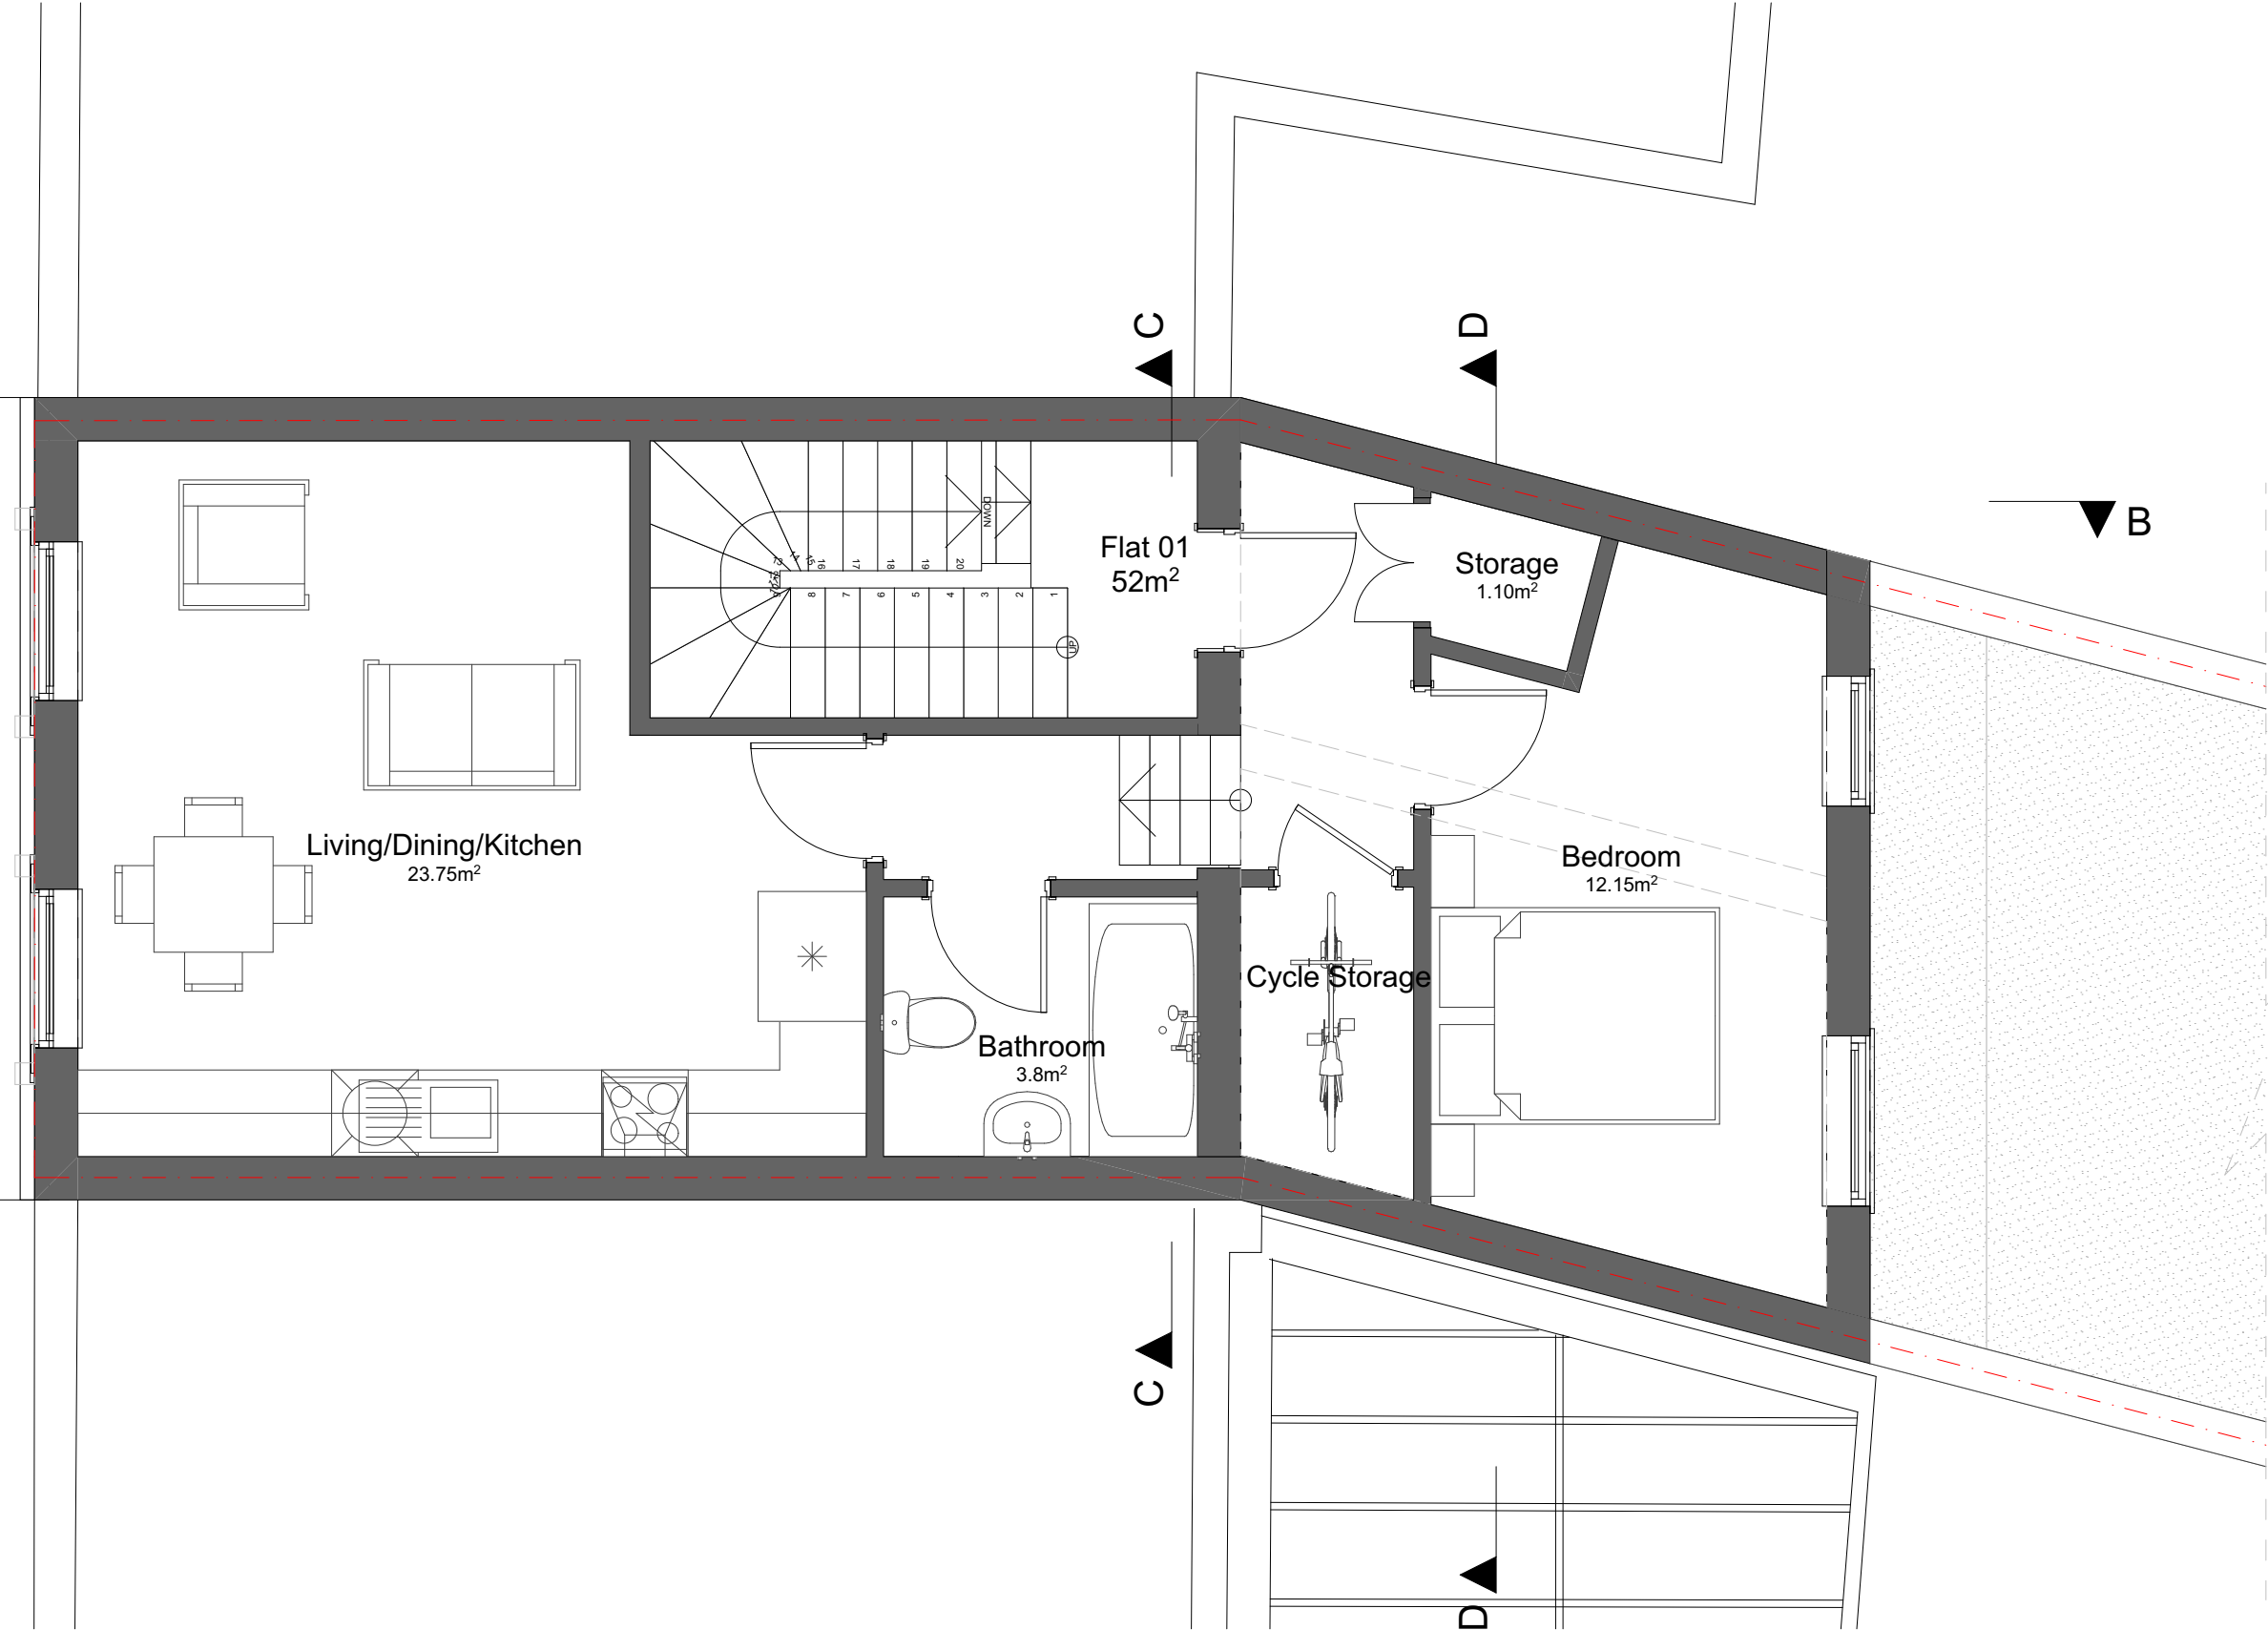

1. 01-First Floor
Scale: 1:50

  

Urbanist Architecture
2 Little Thames Walk London SE8 3FB
Tel: 0203 793 7878
info@urbanistarchitecture.co.uk
www.urbanistarchitecture.co.uk

Project Description
Erection of a mansard extension and a part one part two storey rear extension at first and second floor level to convert the property into 1 x 1 bed and 1 x 2 bed self-contained flats


Site Address
66 Queens Crescent London NW5 4EE

Drawing Name
Plans Proposed
1. 01-First Floor

Drawing Status: In Progress
Scale: 1/50 @A3
Date: 06 September 2021
Drawn: MA
Checked: IA

| Drawing no | | | | | | | |
|------------|------------|------|-------|------|------|-------------|-------------------|
| project | originator | zone | level | type | role | no. | rev |
| 092- | - | URB | - | ZZ | - | 01 - DR - A | -102102- C NW54EE |

Notes
Do not scale from this drawing. To be read in conjunction with all relevant Architects', Services and Structural Engineers' information. Architect to be immediately notified of discrepancies. Copyright belongs to Urbanist Architecture Ltd.

 

Urbanist Architecture

2 Little Thames Walk London SE8 3FB

Tel: 0203 793 7878

info@urbanistarchitecture.co.uk

www.urbanistarchitecture.co.uk

Project Description

Erection of a mansard extension and a part one part two storey rear extension at first and second floor level to convert the property into 1 x 1 bed and 1 x 2 bed self-contained flats

Site Address

66 Queens Crescent London NW5 4EE

Drawing Name

Plans Proposed
2. 01-Second Floor

Drawing Status: In Progress

Scale: 1/50 @A3

Date: 06 September 2021



Drawn: MA


Checked: IA

Drawing no


| project | originator | zone | level | type | role | no. | rev |
|---------|------------|------|-------|------|------|----------------------|-----|
| 092- | - | URB | - | ZZ | - | 02 - DR - A -102103- | C |
| NW54EE | | | | | | | |

2. 01-Second Floor
Scale: 1:50

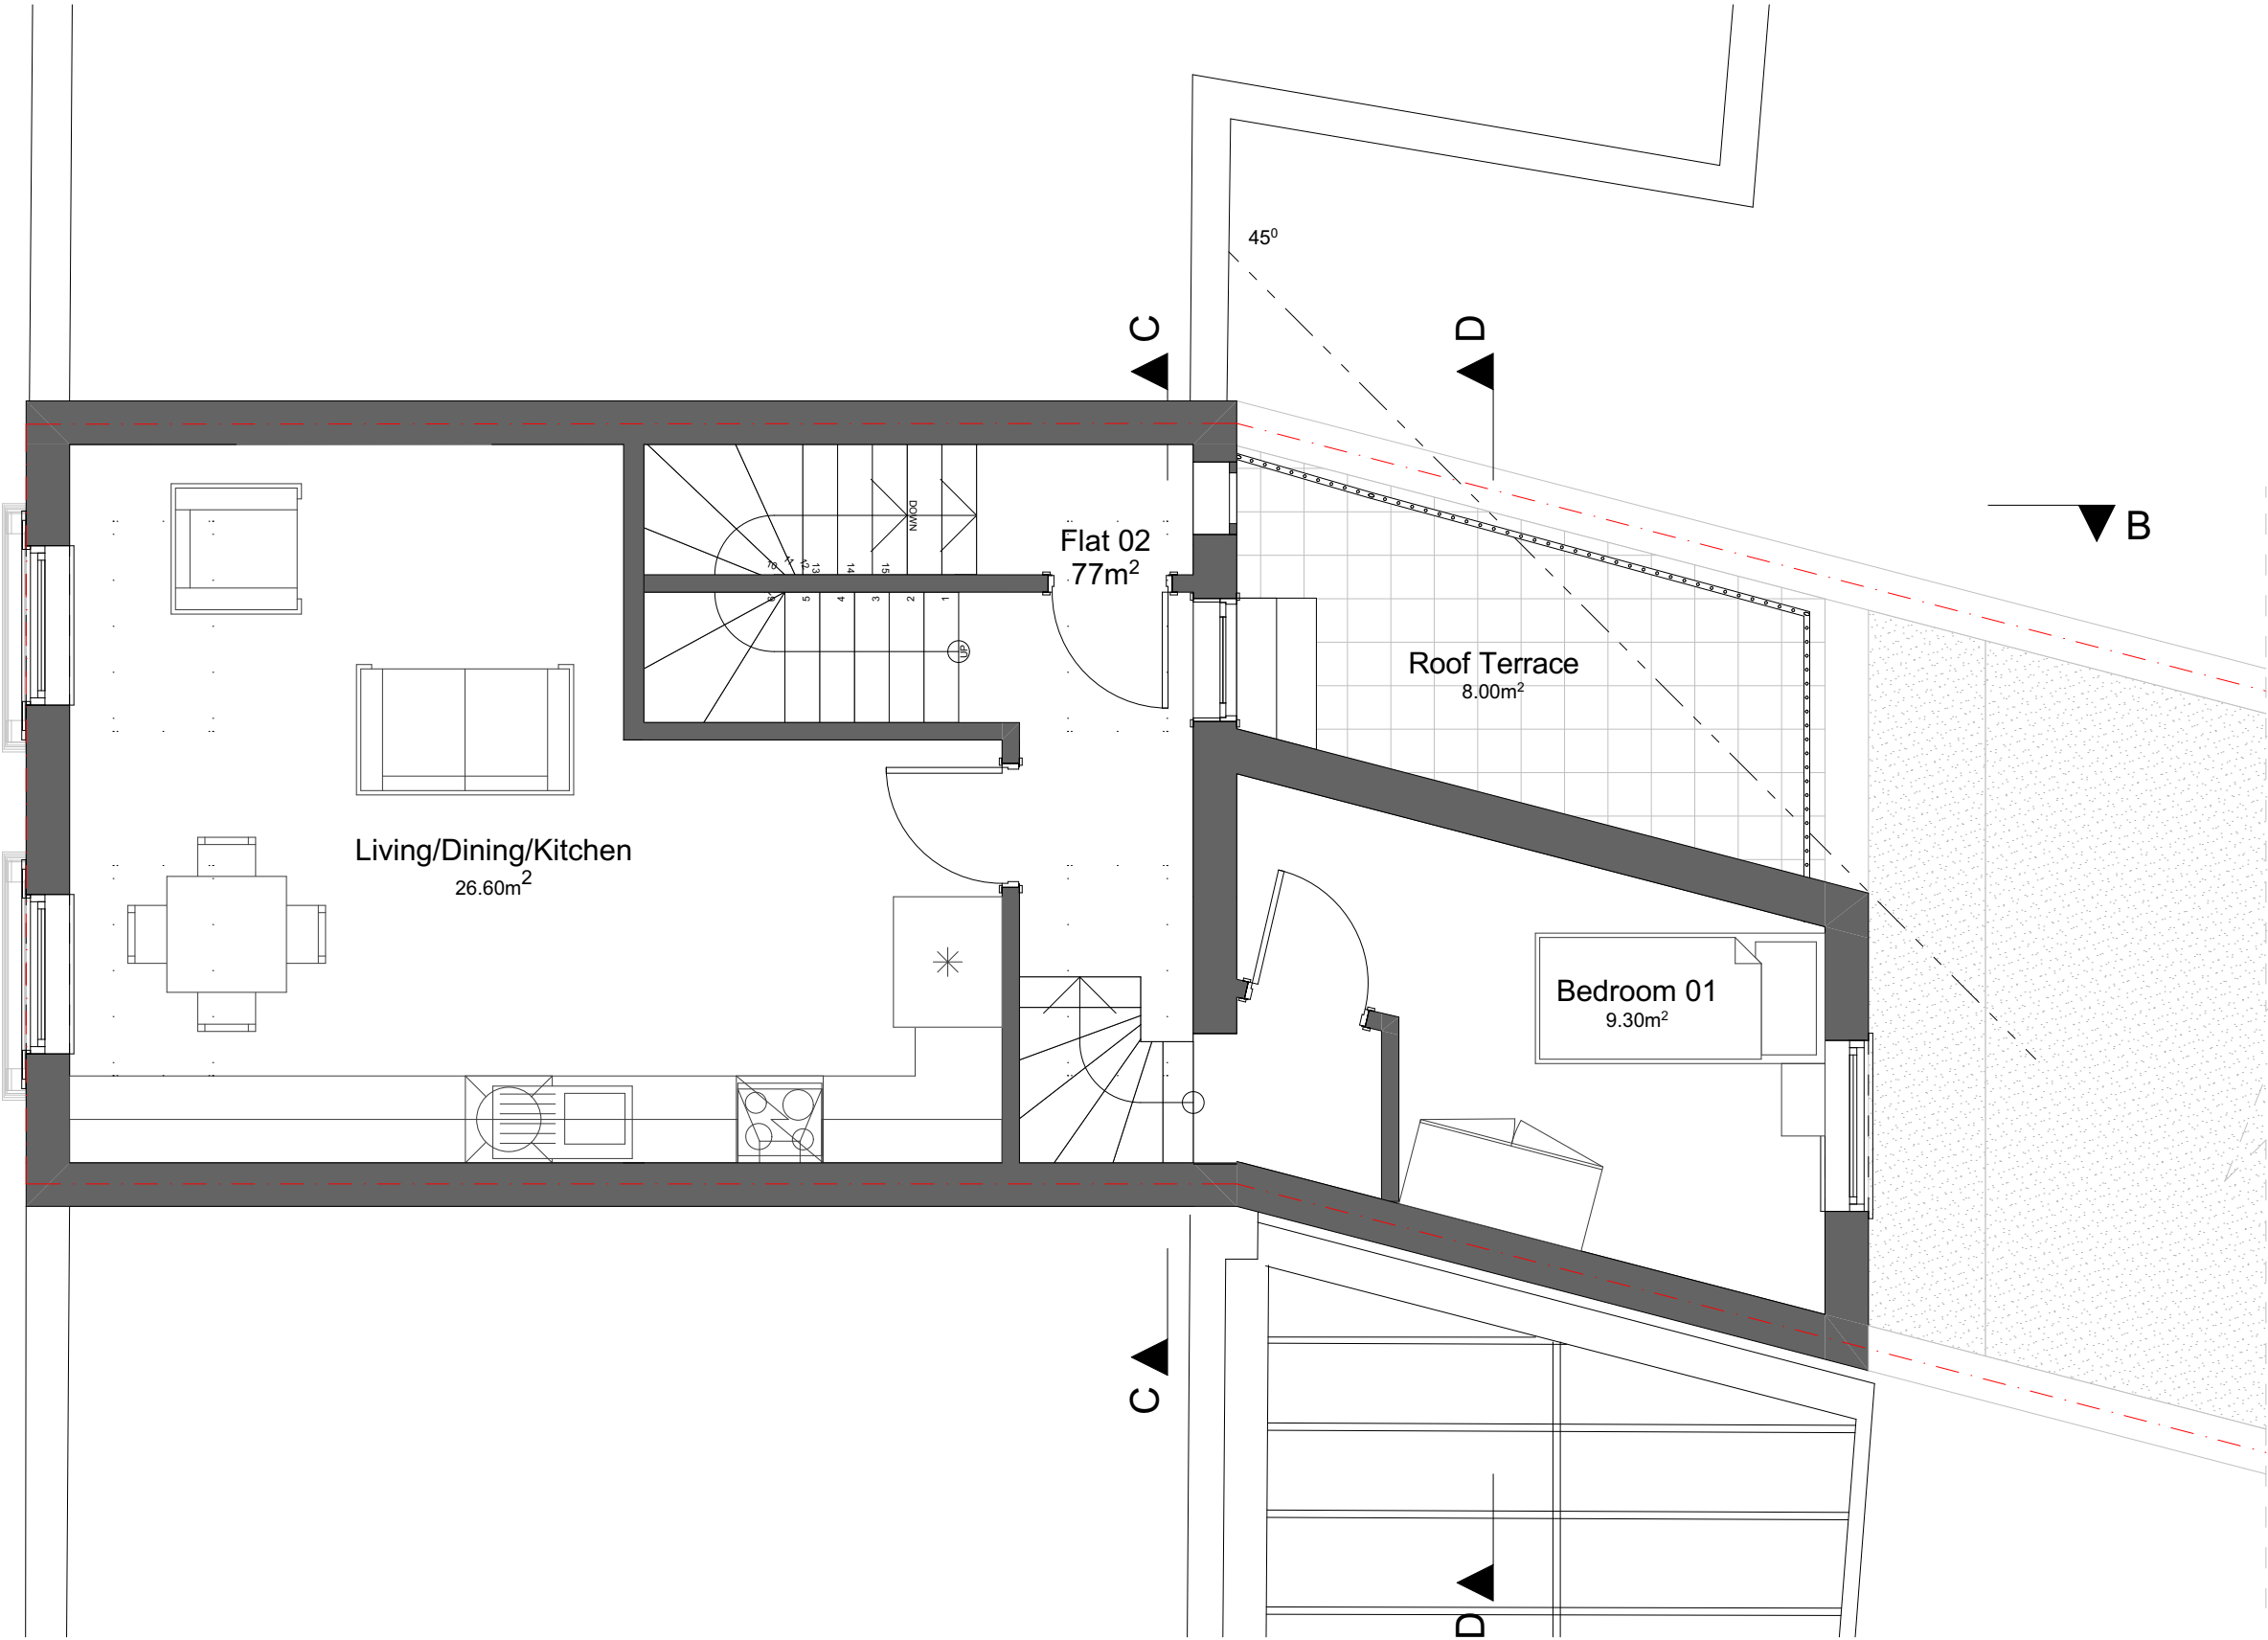 

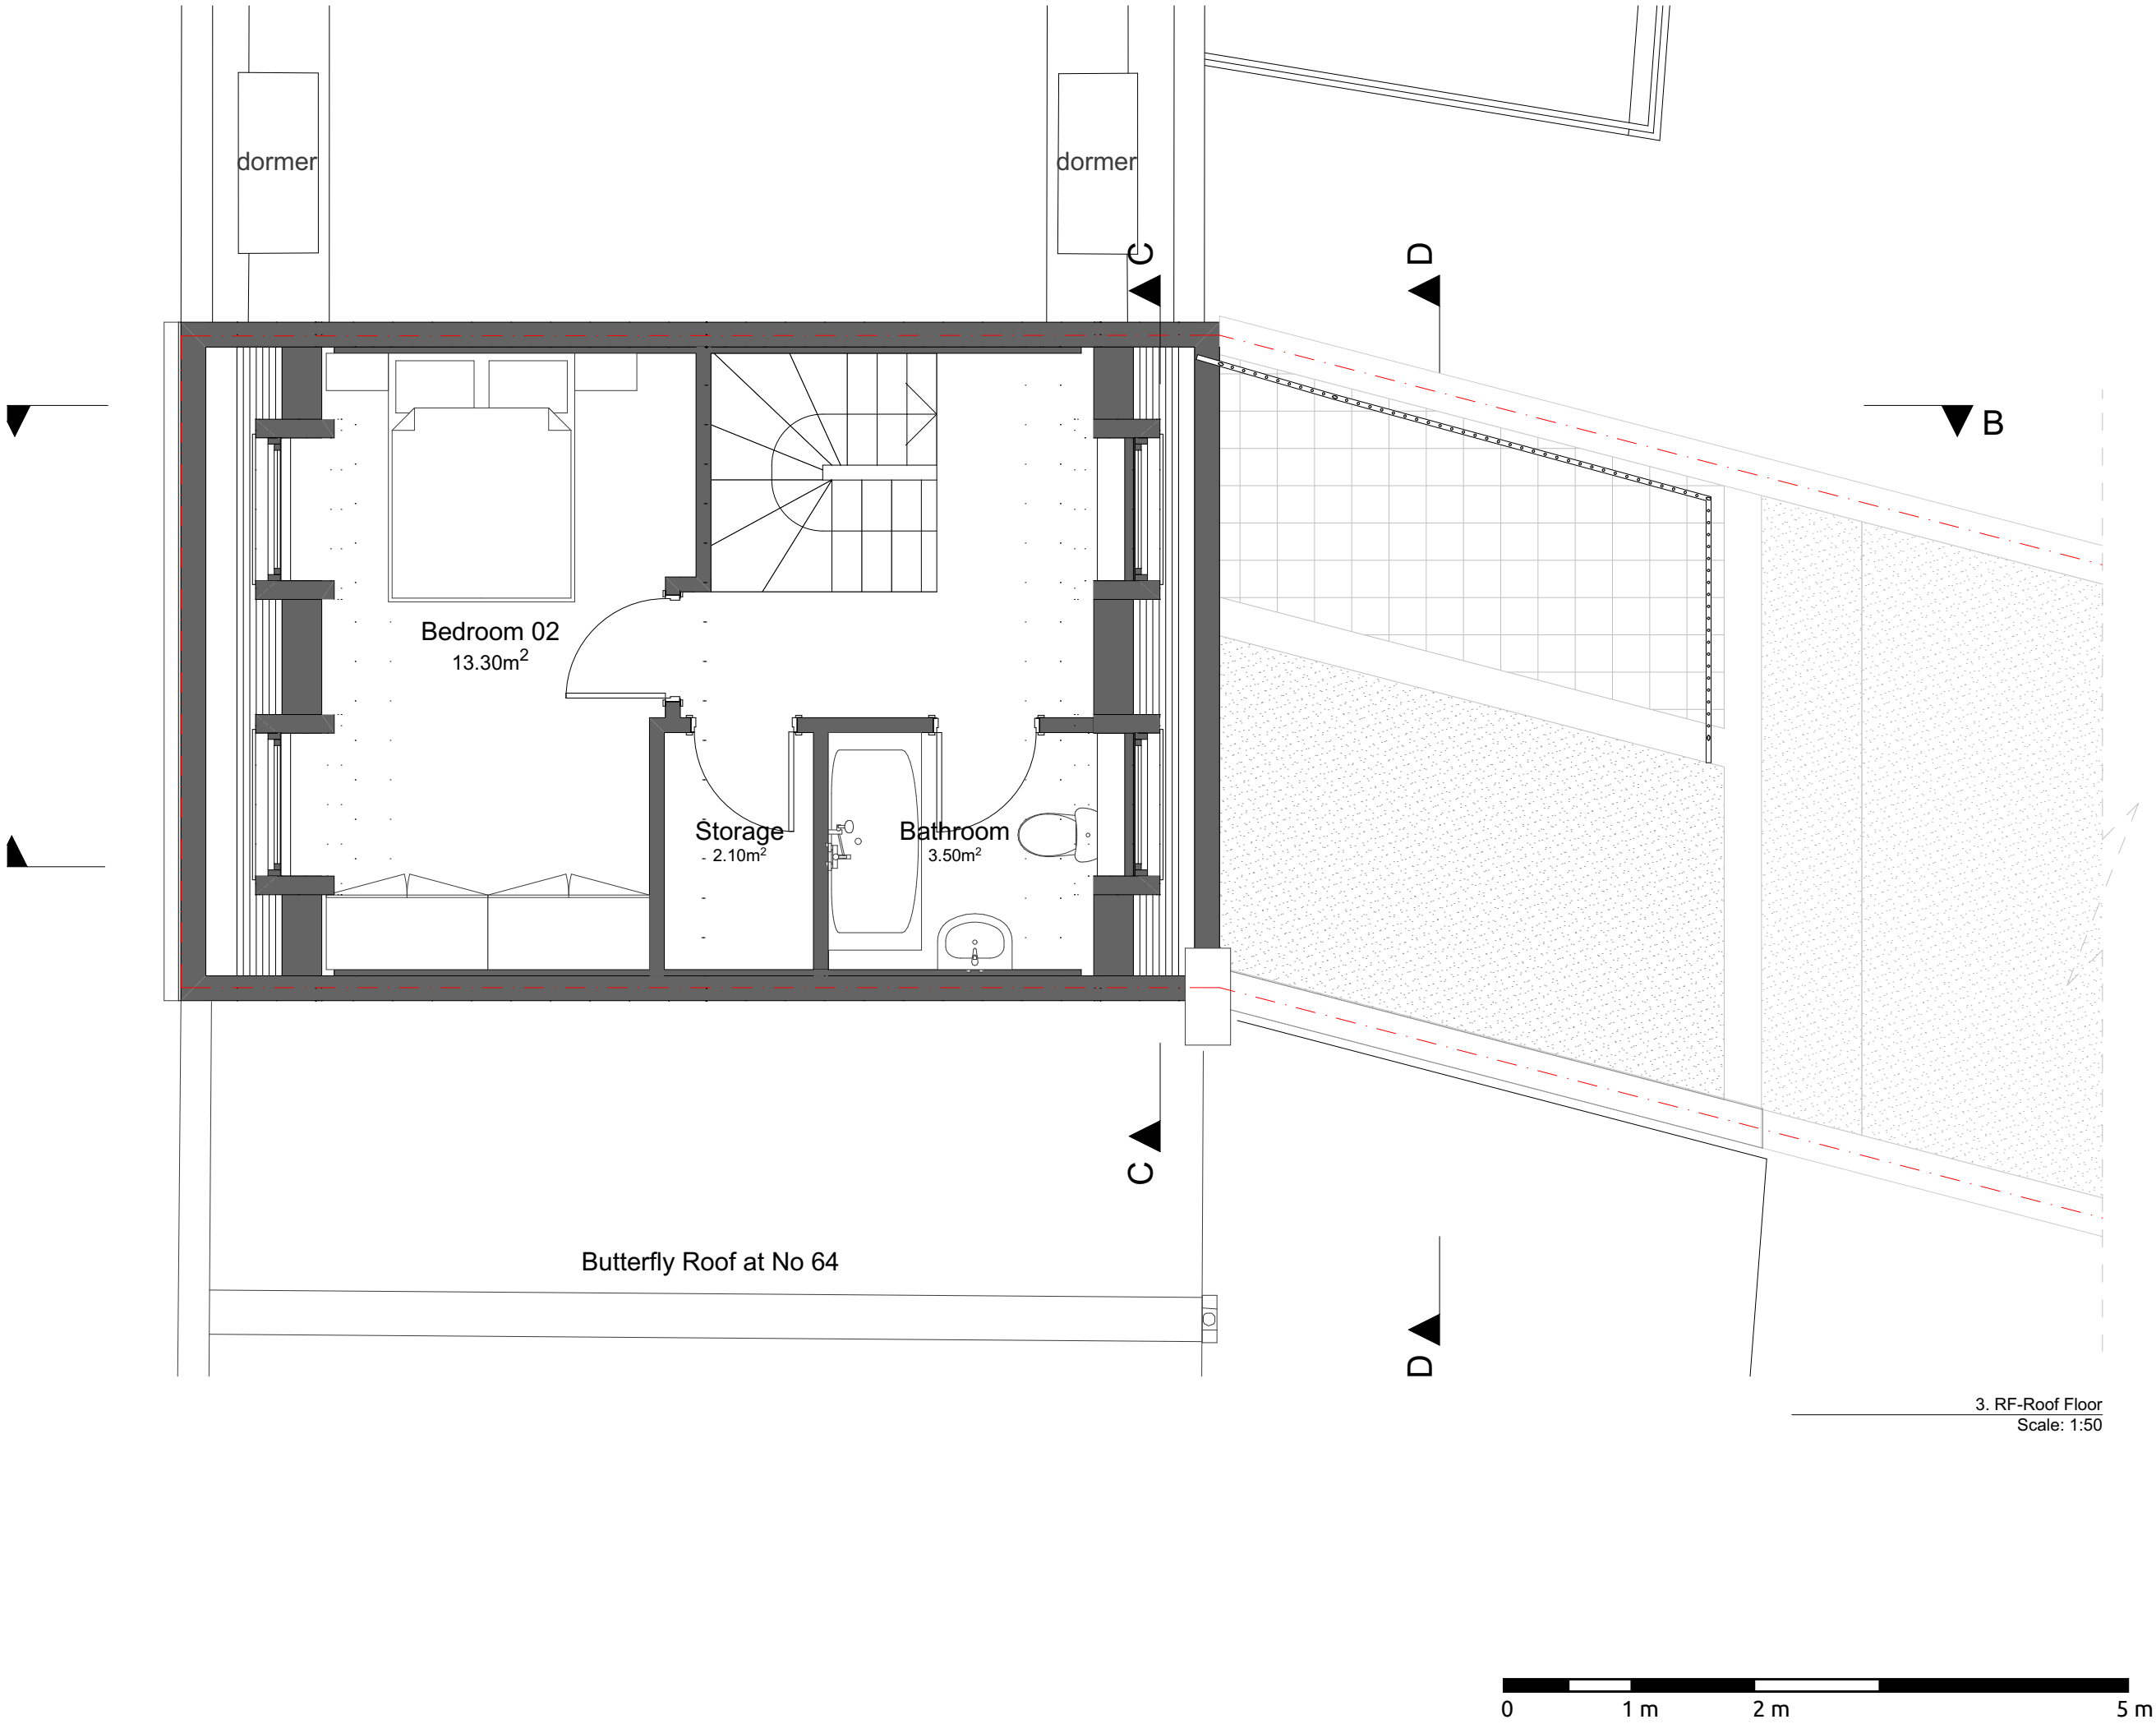

Notes
Do not scale from this drawing. To be read in conjunction with all relevant Architects', Services and Structural Engineers' information. Architect to be immediately notified of discrepancies. Copyright belongs to Urbanist Architecture Ltd.

 

Urbanist Architecture
2 Little Thames Walk London SE8 3FB
Tel: 0203 793 7878
info@urbanistarchitecture.co.uk
www.urbanistarchitecture.co.uk


Project Description
Erection of a mansard extension and a part one part two storey rear extension at first and second floor level to convert the property into 1 x 1 bed and 1 x 2 bed self-contained flats

Site Address
66 Queens Crescent London NW5 4EE


Drawing Name
Plans Proposed
3. RF-Roof Floor

Drawing Status: In Progress
Scale: 1/50 @A3
Date: 06 September 2021
Drawn: MA
Checked: IA

| Drawing no | | | | | | | |
|----------------|------------|------|-------|------|------|----------|-----|
| project | originator | zone | level | type | role | no. | rev |
| 092- NW54EE | - URB | - ZZ | - 04 | - DR | - A | -102104- | C |

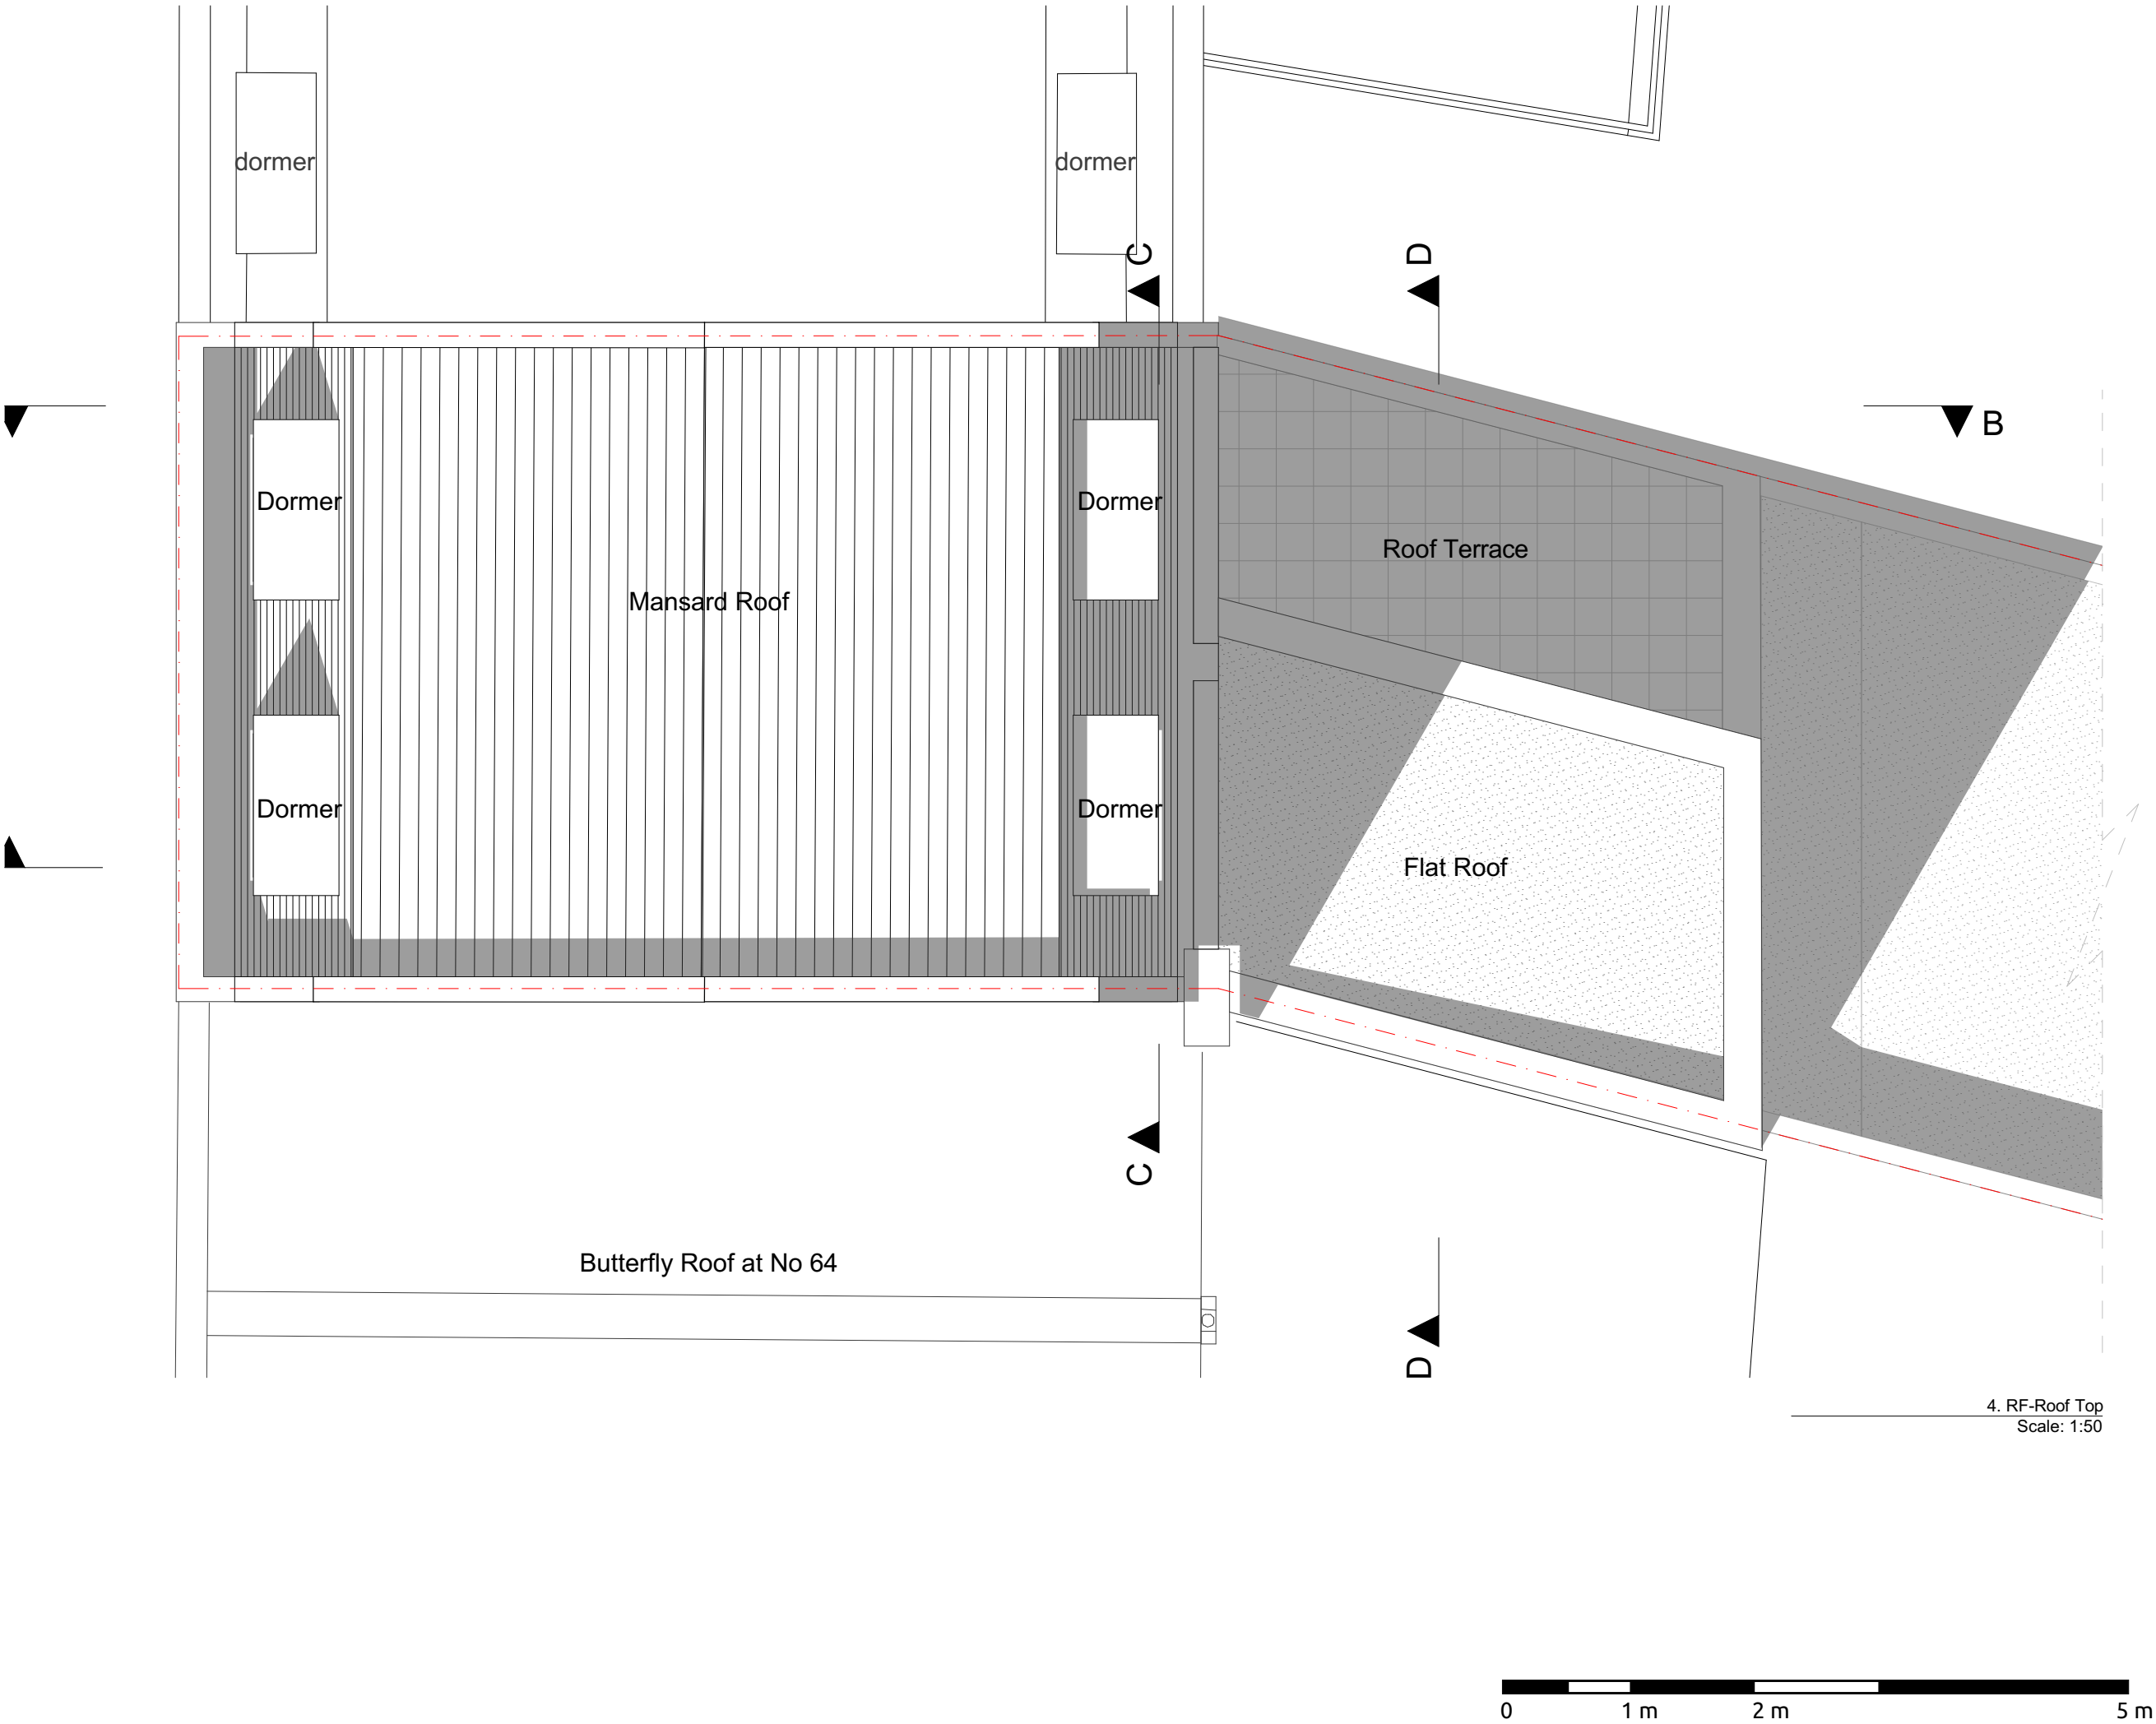

Notes
Do not scale from this drawing. To be read in conjunction with all relevant Architects', Services and Structural Engineers' information. Architect to be immediately notified of discrepancies. Copyright belongs to Urbanist Architecture Ltd.

 

Urbanist Architecture
2 Little Thames Walk London SE8 3FB
Tel: 0203 793 7878
info@urbanistarchitecture.co.uk
www.urbanistarchitecture.co.uk

Project Description
Erection of a mansard extension and a part one part two storey rear extension at first and second floor level to convert the property into 1 x 1 bed and 1 x 2 bed self-contained flats

Site Address
66 Queens Crescent London NW5 4EE


Drawing Name
Plans Proposed
4. RF-Roof Top

Drawing Status: In Progress
Scale: 1/50 @A3
Date: 06 September 2021
Drawn: MA
Checked: IA

| Drawing no | | | | | | | |
|---|------------|------|-------|------|------|-----|-----|
| project | originator | zone | level | type | role | no. | rev |
| 092- - URB - ZZ - 04 - DR - A -102105- NW54EE | | | | | | | |

No 64

Do not scale from this drawing. To be read in conjunction with all relevant Architects', Services and Structural Engineers' information. Architect to be immediately notified of discrepancies. Copyright belongs to Urbanist Architecture Ltd.

 

www.urbanistarchitecture.co.uk


092- - URB - ZZ - E1 - DR - A -102201- C
NW54EE

±0.000
0


No 68



Rear Proposed Elevation
Scale: 1:50

 

Do not scale from this drawing. To be read in conjunction with all relevant Architects', Services and Structural Engineers' information. Architect to be immediately notified of discrepancies. Copyright belongs to Urbanist Architecture Ltd.

 

www.urbanistarchitecture.co.uk

Erection of a mansard extension and a part one part two storey rear extension at first and second floor level to convert the property into 1 x 1 bed and 1 x 2 bed self-contained flats

66 Queens Crescent London NW5 4EE


Elevations Proposed
Rear Proposed Elevation

Date: 06 September 2021
Drawn: MA
Checked: IA

| | | | | | | | |
|---------|------------|------|-------|------|------|-----|-----|
| project | originator | zone | level | type | role | no. | rev |
|---------|------------|------|-------|------|------|-----|-----|

092- - URB - ZZ - E2 - DR - A -102202- C
NW54EE

Notes
Do not scale from this drawing. To be read in conjunction with all relevant Architects', Services and Structural Engineers' information. Architect to be immediately notified of discrepancies. Copyright belongs to Urbanist Architecture Ltd.

 

Urbanist Architecture

2 Little Thames Walk London SE8 3FB

Tel: 0203 793 7878

info@urbanistarchitecture.co.uk

www.urbanistarchitecture.co.uk

Project Description

Erection of a mansard extension and a part one part two storey rear extension at first and second floor level to convert the property into 1 x 1 bed and 1 x 2 bed self-contained flats

Site Address

66 Queens Crescent London NW5 4EE

Drawing Name

Sections Proposed
A Proposed Section

Drawing Status: In Progress

Scale: 1:50 @A3

Date: 06 September 2021

Drawn: MA


Checked: IA

Drawing no


| project | originator | zone | level | type | role | no. | rev |
|----------------|------------|------|-------|------|------|----------------------|-----|
| 092- NW54EE | - | URB | - | ZZ | - | SA - DR - A -102301- | C |



A Proposed Section
Scale: 1:50

 

Do not scale from this drawing. To be read in conjunction with all relevant Architects', Services and Structural Engineers' information. Architect to be immediately notified of discrepancies. Copyright belongs to Urbanist Architecture Ltd.

 

www.urbanistarchitecture.co.uk

Erection of a mansard extension and a part one part two storey rear extension at first and second floor level to convert the property into 1 x 1 bed and 1 x 2 bed self-contained flats

66 Queens Crescent London NW5 4EE


Sections Proposed B Building Section

Checked: IA

| project | originator | zone | level | type | role | no. | rev |
|---------|------------|------|-------|------|------|-----|-----|
|---------|------------|------|-------|------|------|-----|-----|


092- - URB - ZZ - SB - DR - A -102302- C
NW54EE

B Building Section
Scale: 1:50

 



Notes
Do not scale from this drawing. To be read in conjunction with all relevant Architects', Services and Structural Engineers' information. Architect to be immediately notified of discrepancies. Copyright belongs to Urbanist Architecture Ltd.

 

Urbanist Architecture

2 Little Thames Walk London SE8 3FB

Tel: 0203 793 7878

info@urbanistarchitecture.co.uk

www.urbanistarchitecture.co.uk

Project Description

Erection of a mansard extension and a part one part two storey rear extension at first and second floor level to convert the property into 1 x 1 bed and 1 x 2 bed self-contained flats

Site Address

66 Queens Crescent London NW5 4EE

Drawing Name

Sections Proposed
C Proposed Section

Drawing Status: In Progress

Scale: 1:50 @A3


Date: 06 September 2021

Drawn: MA


Checked: IA

Drawing no

| project | originator | zone | level | type | role | no. | rev |
|----------------|------------|------|-------|------|------|----------------------|-----|
| 092- NW54EE | - | URB | - | ZZ | - | SC - DR - A -102303- | C |

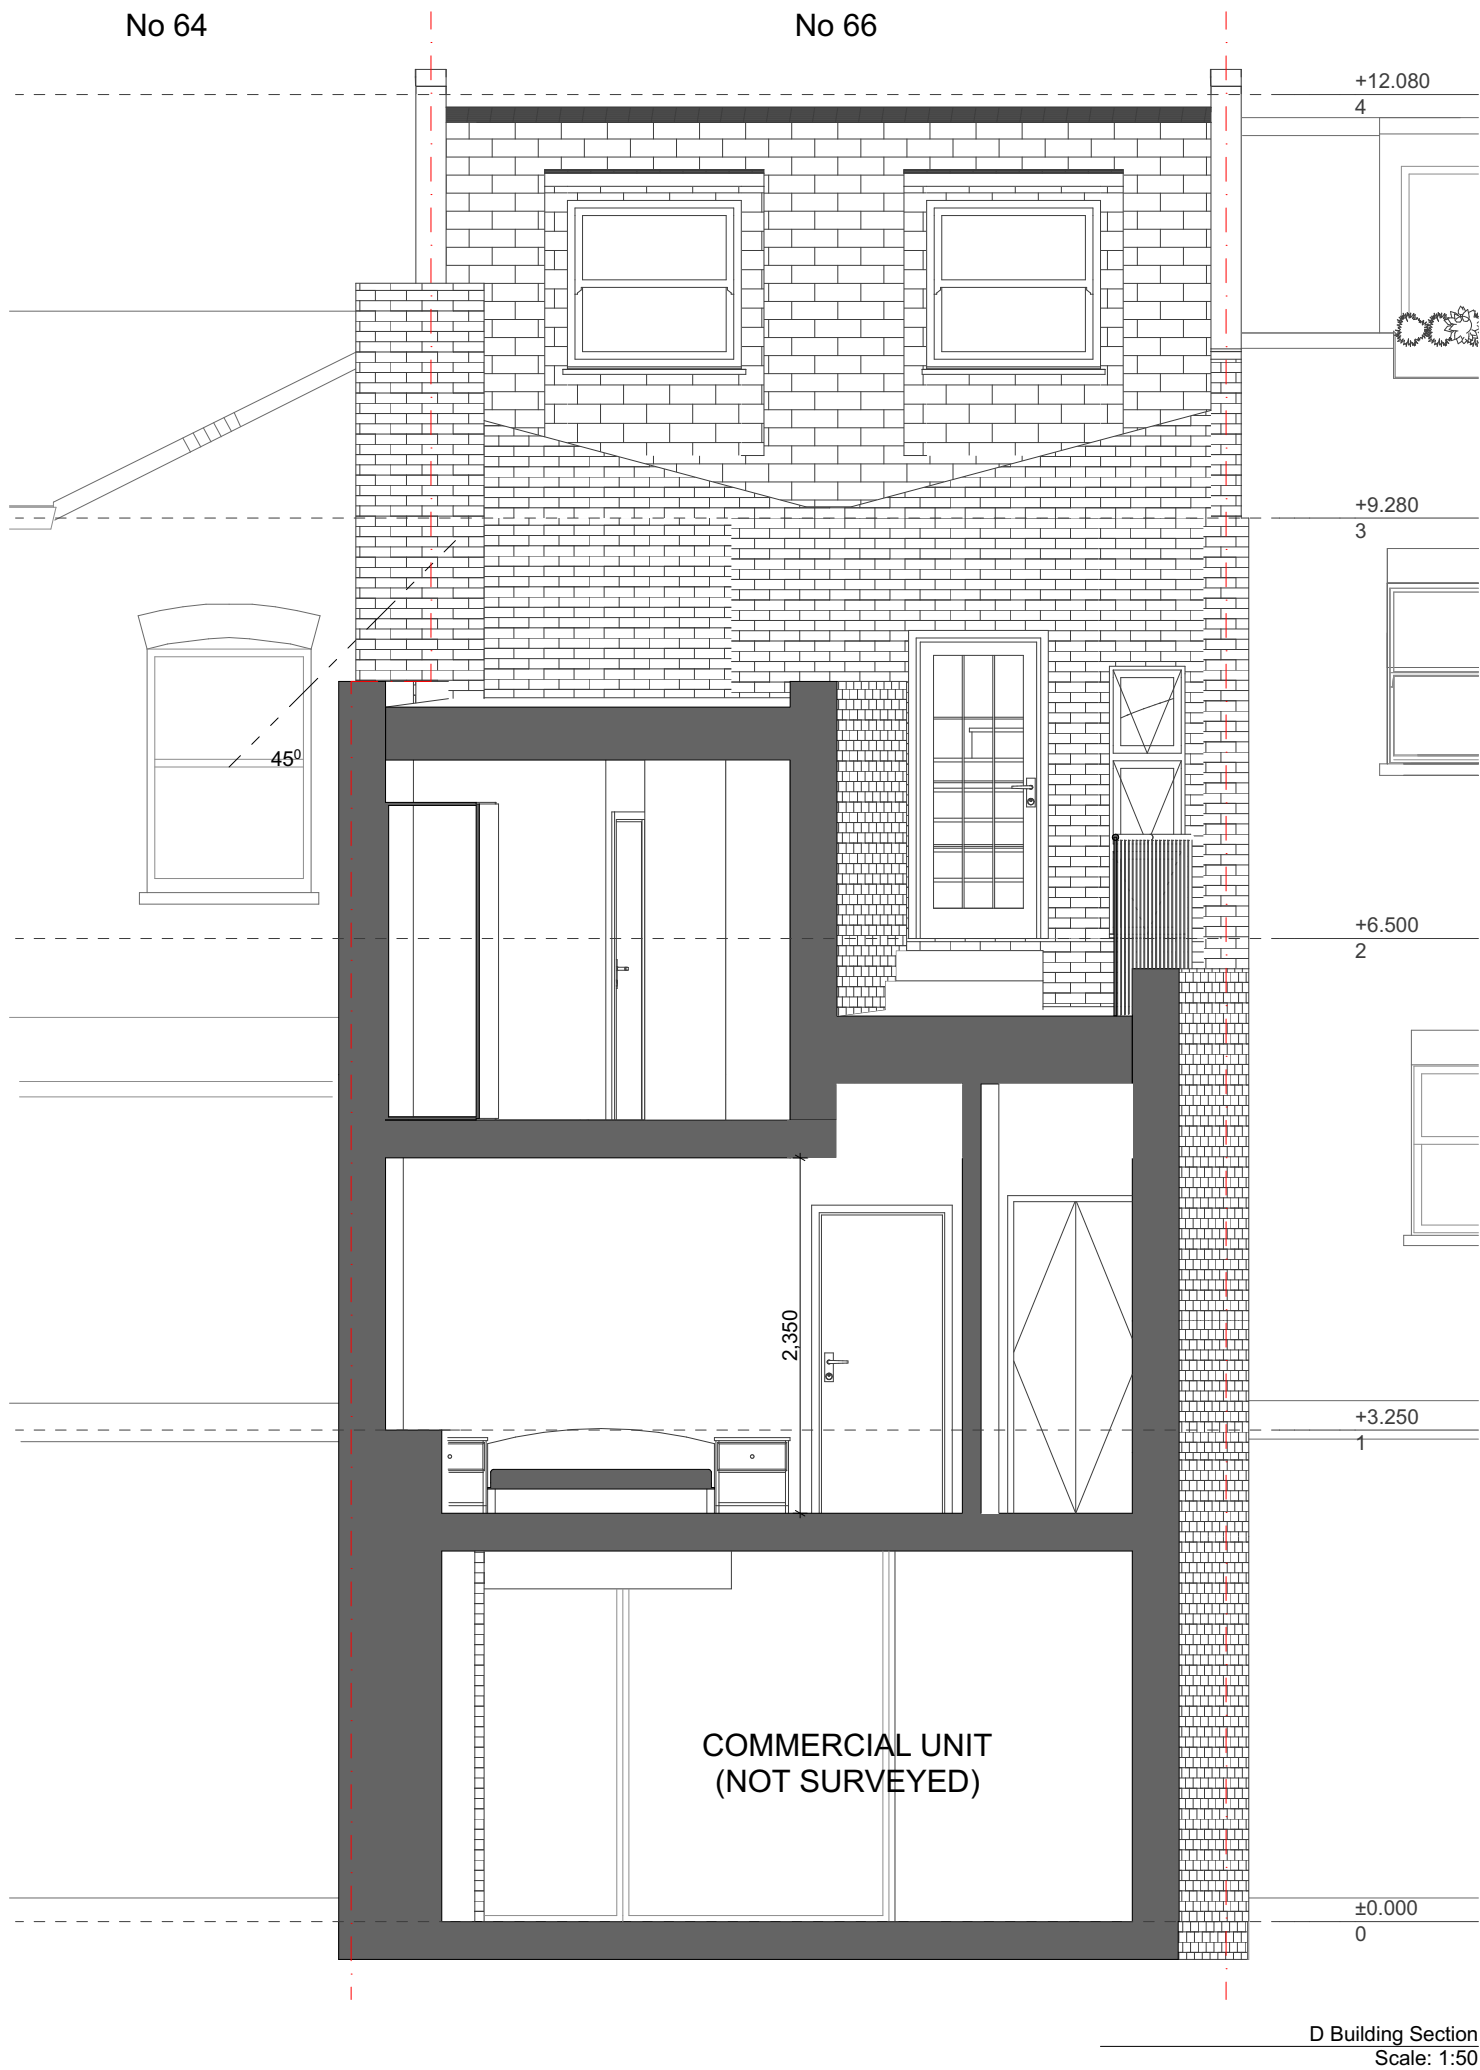


D Building Section
Scale: 1:50

 

Notes

Do not scale from this drawing. To be read in conjunction with all relevant Architects', Services and Structural Engineers' information. Architect to be immediately notified of discrepancies. Copyright belongs to Urbanist Architecture Ltd.

 

Urbanist Architecture

2 Little Thames Walk London SE8 3FB

Tel: 0203 793 7878

info@urbanistarchitecture.co.uk

www.urbanistarchitecture.co.uk

Project Description

Erection of a mansard extension and a part one part two storey rear extension at first and second floor level to convert the property into 1 x 1 bed and 1 x 2 bed self-contained flats

Site Address

66 Queens Crescent London NW5 4EE

Drawing Name

Sections Proposed
D Building Section

Drawing Status: In Progress

Scale: 1:50 @A3

Date: 06 September
2021

Drawn: MA

Checked: IA

Drawing no

| project | originator | zone | level | type | role | no. | rev |
|----------------|------------|------|-------|------|------|----------------------|-----|
| 092- NW54EE | - | URB | - | ZZ | - | SD - DR - A -102304- | C |