
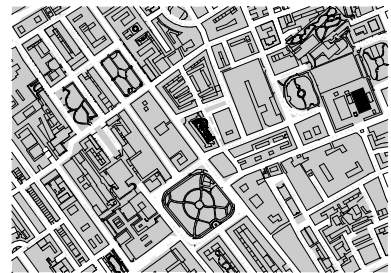
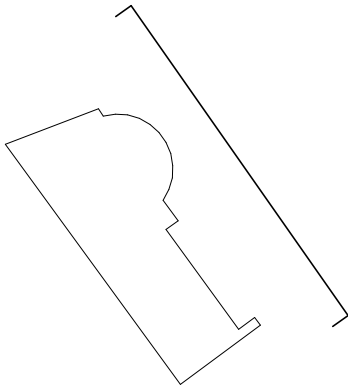


REVISION SCHEDULE			
REV	REVISION DETAILS	DATE	DRAWN BY
P1	DRAFT FOR REVIEW AND COMMENT	12.08.21	DMA
P2	UPDATED FOLLOWING COMMENTS AND CONSULTANTS INFORMATION RECEIVED	16.08.21	DMA
P3	UPDATED FOLLOWING MEETING 19.08.21 COMMENTS	25.08.21	DMA
P4	REVISED FOLLOWING DP9 COMMENTS 31.08.21	31.08.21	DMA
P5	PLANNING SUBMISSION	07.09.21	DMA

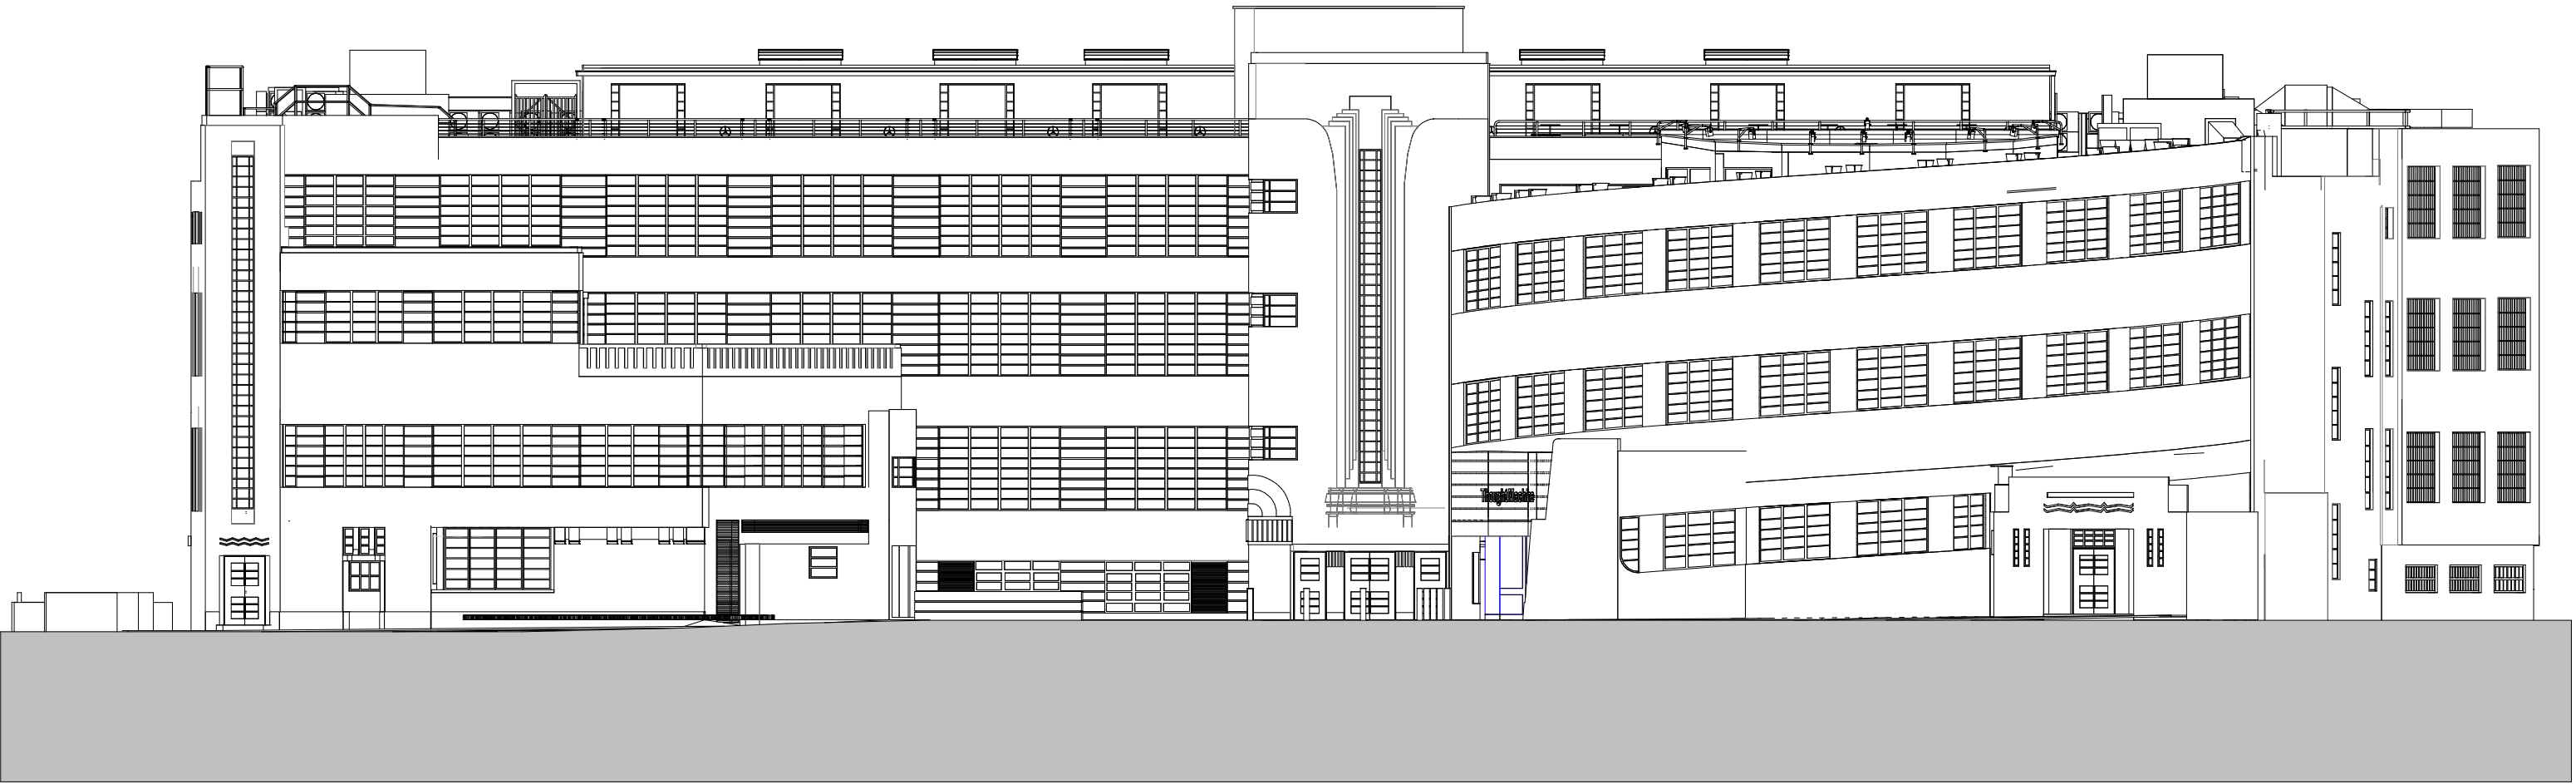

KEY PLAN						
ORIGINATOR		TITLE				
DMA		GA PROPOSED EAST ELEVATION - SIGNAGE				
PROJECT		PURPOSE OF ISSUE		STATUS	REVISION	
LABS - LHB HERBRAND ST LONDON		FOR PLANNING		S2	P5	
JOB NO.		SCALE	DRAWN	CHECKED	APPROVED	
577		1:100 @A1	CS	DAS	DMA	
PROJECT	ORIGINATOR	VOLUME	LEVEL	TYPE	ROLE	DOC NO
LHB	DMA	XX	ZZ	DR	A	031005