

Notes

1. SUDS SCHEME

Provide open spaced hard landscape interspaced with gravel to act as surface water retention pond. Indicative location shown - final extent to be confirmed following rainfall runoff detail analysis. Outlets from retention pond to drain to existing areas of soft landscape.

B	02 Jun '08	AP	Hydraulic car storage removed
A	19 Dec '07	DM	Amended to suit Local Authority comments and re-submitted
July '07	AB	Planning Application	
Rev	Date	Initials	Description

Greig Ling  
Architects and  
Consulting Engineers  
50-52 Great Sutton Street  
London EC1V 0DF  
T 020 7889 5611  
F 020 7889 5612  
info@greigling.com  
www.greigling.com

© Greig Ling Limited. All rights reserved in Chapter IV of the Copyright, Designs and Patents Act 1988 have been asserted. This drawing is to be read in conjunction with the specification and all relevant drawings. Contractor to check all dimensions on site. Do not scale from this drawing.  
Greig Ling Limited to be advised of any variation between the drawings and site conditions.

Project  
2 WADHAM GARDENS  
LONDON, NW3

Date  
30 JULY 2007

Scale  
1:100 @A3

Status  
PLANNING

Drawn  
AB

Checked  
AG

Approved

Drawing Title  
PROPOSED  
GENERAL ARRANGEMENT  
GROUND FLOOR


Project Number  
450

Drawing Number  
(PL)06

Rev.  
B

Greig-Ling



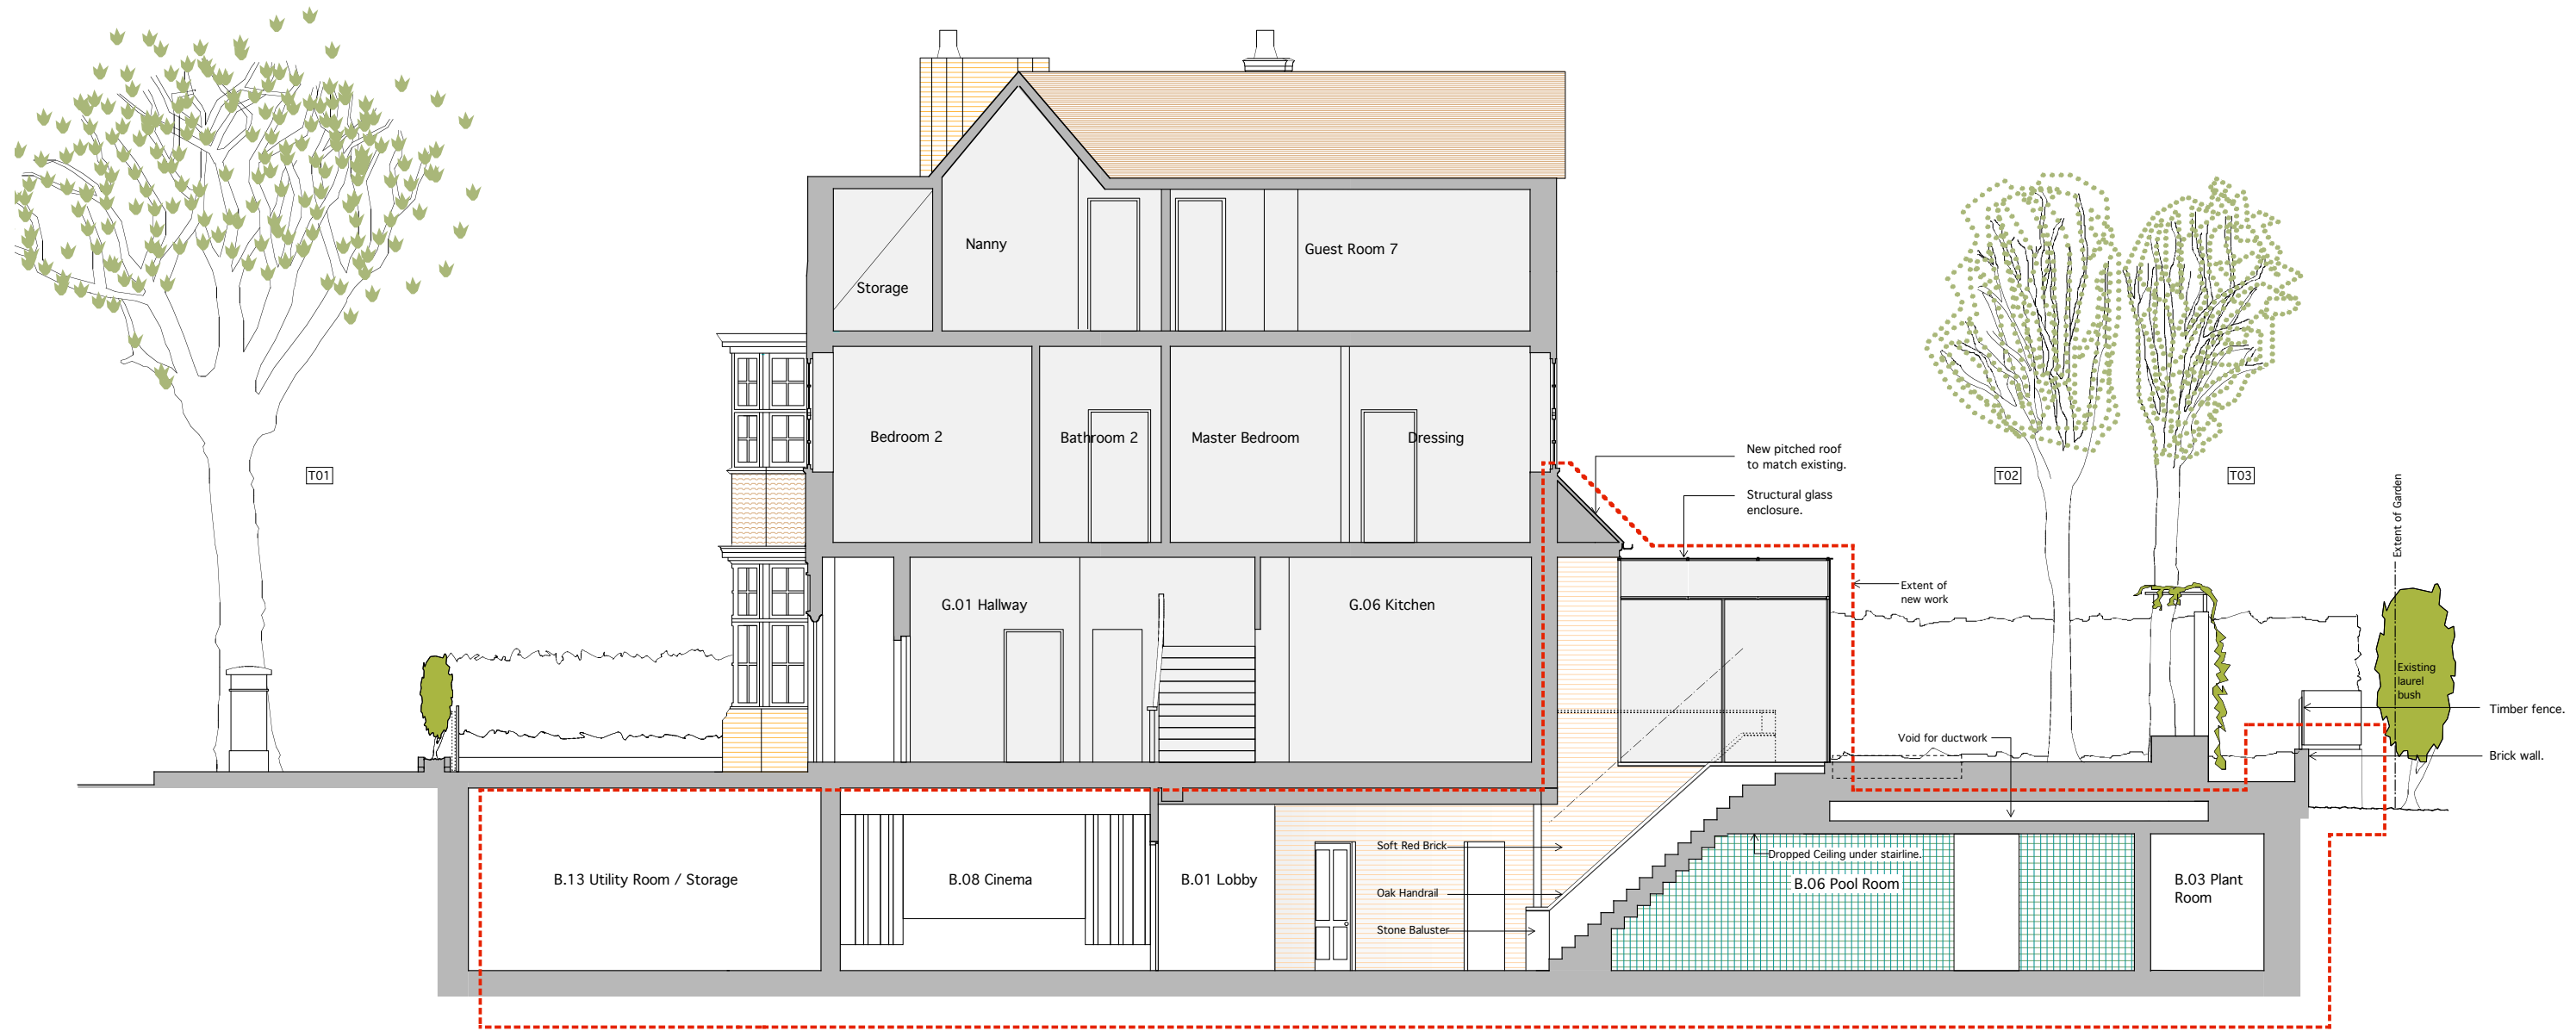

Notes

B 02 Jun '08 AP Hydraulic car storage removed  
A 19 Dec '07 DM Amended to suit Local Authority comments and re-submitted  
July '07 AB Planning Application

Greig Ling Architects and Consulting Engineers  
90-92 Great Sutton Street  
London EC1V 0DE  
T 020 7889 5611  
F 020 7889 5612  
info@greigling.com  
www.greigling.com

© Greig Ling Limited. All rights described in Chapter IV of the Copyright, Designs and Patents Act 1988 have been asserted. This drawing is to be read in conjunction with the specification and all relevant drawings. Contractor to check all dimensions on site. Do not scale from this drawing.  
Greig Ling Limited to be advised of any variation between the drawings and site conditions.

Project  
2 WADHAM GARDENS  
LONDON, NW3

Date  
30 JULY 2007

Drawn  
AB

Scale  
1:100 @ A3

Checked  
AG

Status  
PLANNING

Approved


Drawing Title  
PROPOSED  
SECTION AA

Project Number  
450

Drawing Number  
(PL)08

Rev.  
B

Greig-Ling

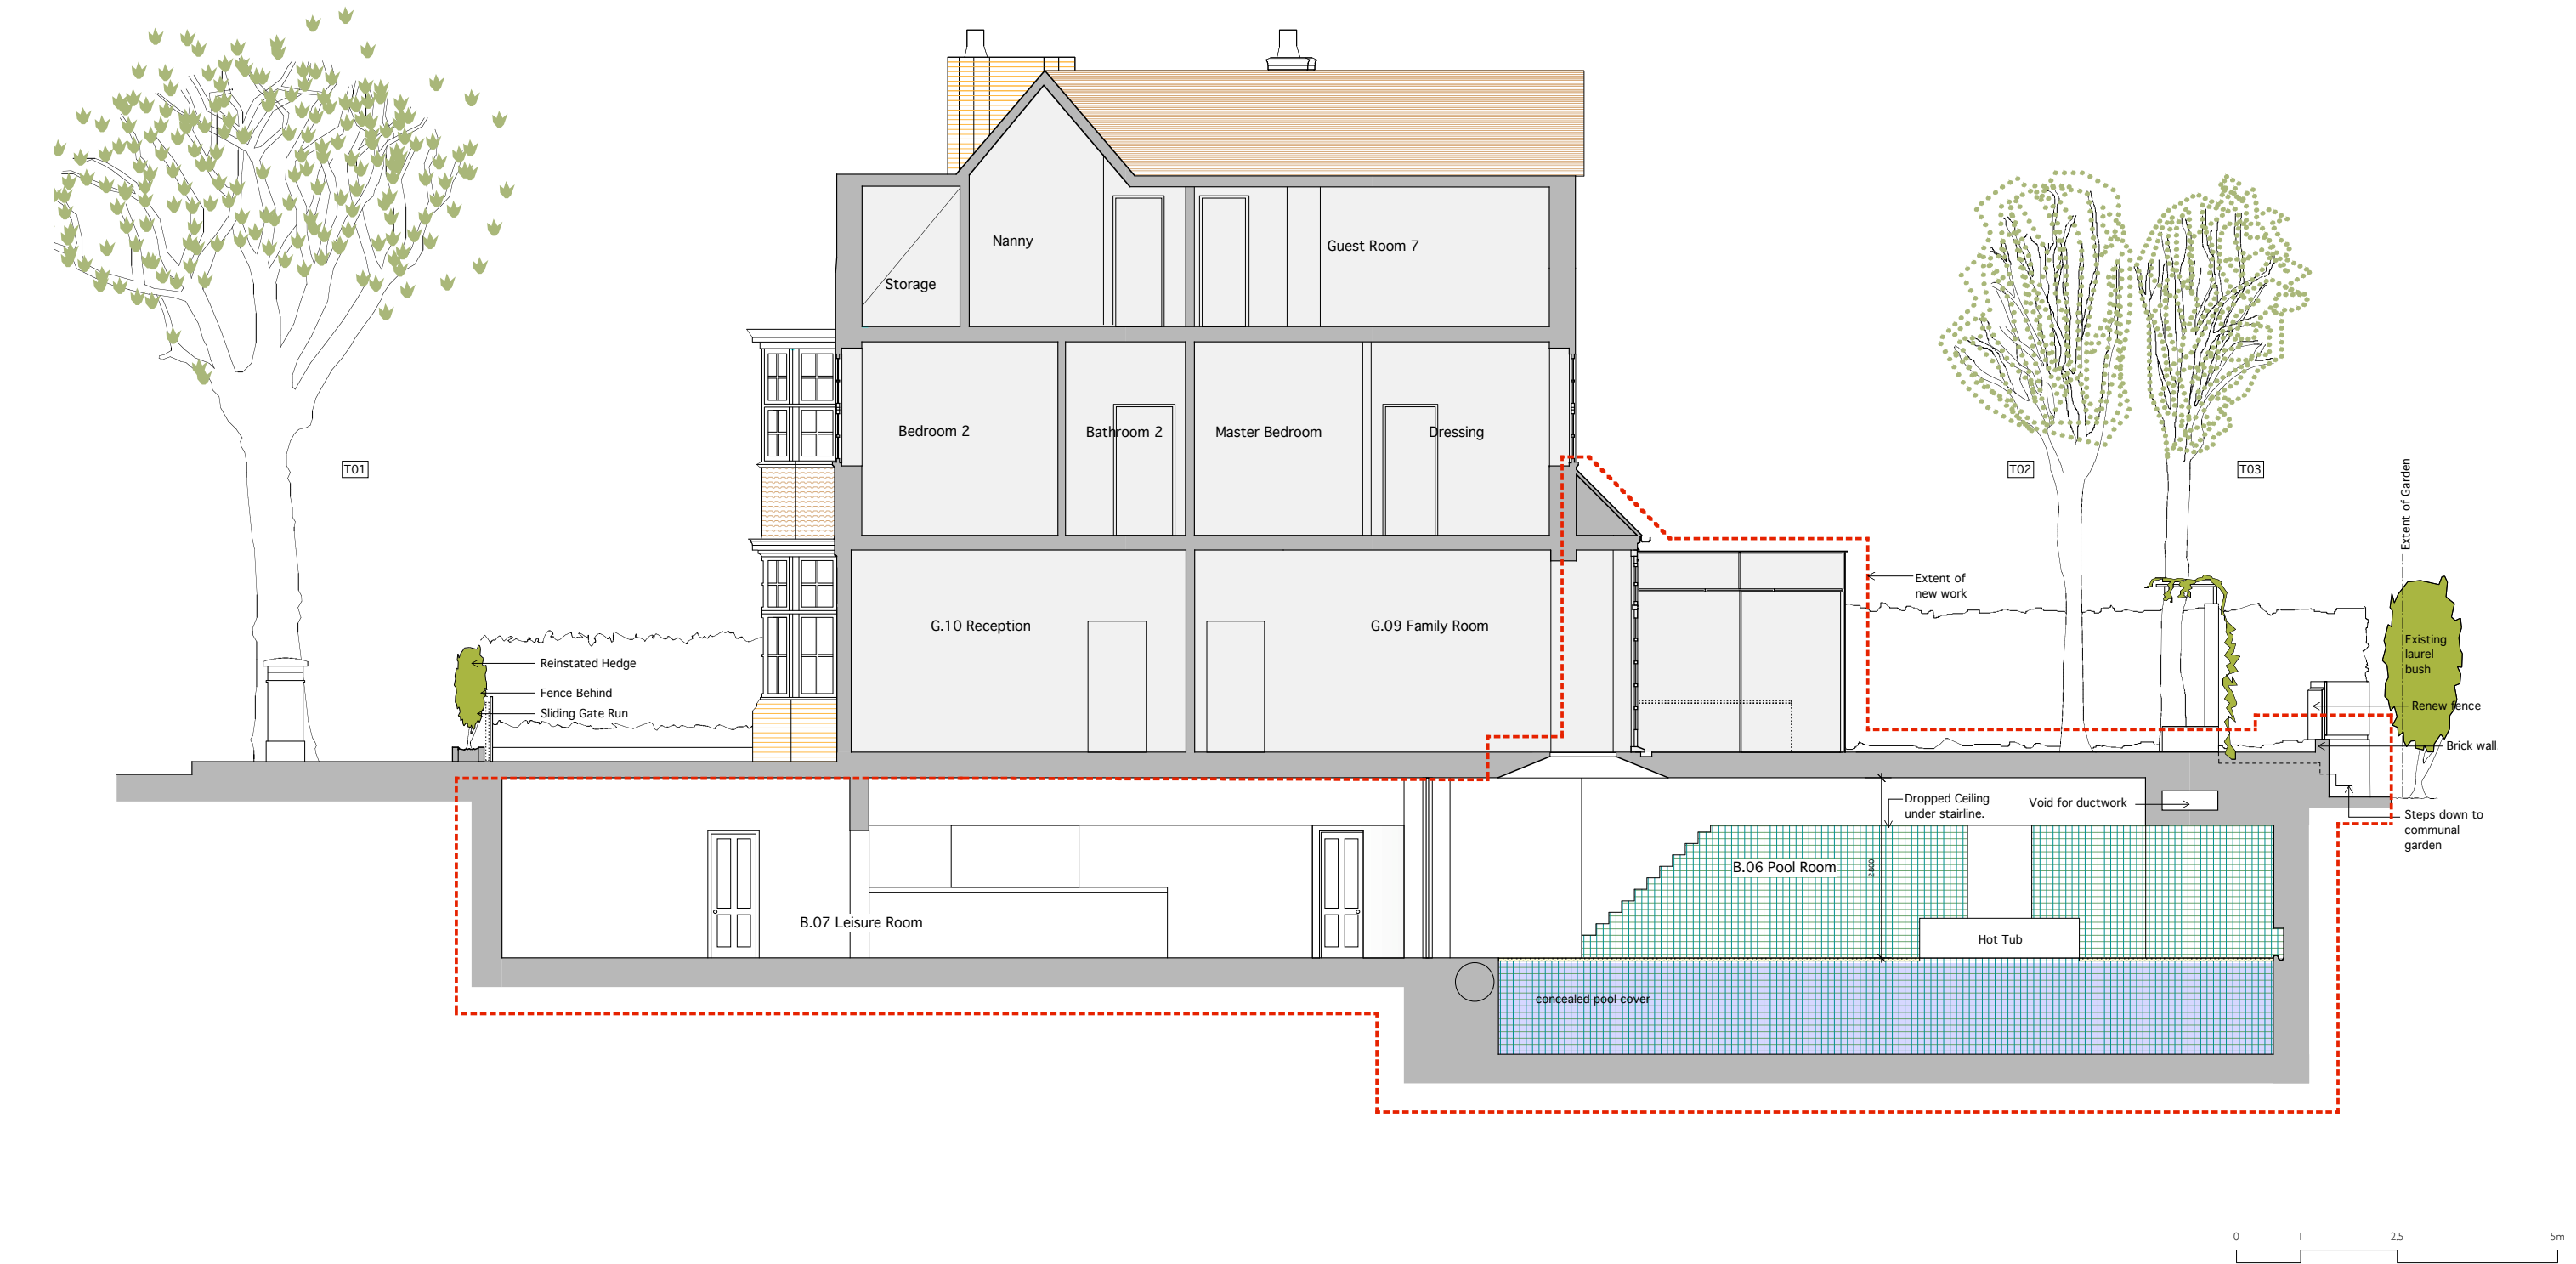

<p>Location</p>	<p>Notes</p> <div><div><div>B02Jun'08AP</div><div>Hydraulic car storage removed</div></div><div><div>A19Dec'07DM</div><div>Amended to suit Local Authority comments and re-submitted</div></div><div><div>July'07AB</div><div>Planning Application</div></div></div> <div><div>Rev</div><div>Date</div><div>Initials</div><div>Description</div></div>	<p>Greig Ling Architects and Consulting Engineers 90-92 Great Sutton Street London EC1V 0DE T 020 7889 5611 F 020 7889 5612 info@greigling.com www.greigling.com</p> <p>© Greig Ling Limited. All rights described in Chapter IV of the Copyright, Designs and Patents Act 1988 have been asserted. This drawing is to be read in conjunction with the specification and all relevant drawings. Contractor to check all dimensions on site. Do not scale from this drawing. Greig Ling Limited to be advised of any variation between the drawings and site conditions.</p>	<p>Project 2 WADHAM GARDENS LONDON, NW3</p> <p>Date 30 JULY 2007</p> <p>Scale 1:100 @ A3</p> <p>Status PLANNING</p> <p>Drawn AB</p>	<p>Drawing Title PROPOSED SECTION BB</p> <div><div>Project Number 450</div><div>Drawing Number (PL)09</div><div>Rev. B</div></div> <p>Greig-Ling</p>
-----------------	--	---	---	--



FRONT ELEVATION



REAR ELEVATION

0 1 2.5 5m

<div>Location</div> <div></div>	<div>Notes</div> <div><div><div>A</div><div>19 Dec '07</div><div>DM</div><div>Amended to suit Local Authority comments and re-submitted</div></div><div><div>July '07</div><div>AB</div><div>Planning Application</div></div><div><div>Rev</div><div>Date</div><div>Initials</div><div>Description</div></div></div>	<div><div>Greig Ling Architects and Consulting Engineers</div><div>50-52 Great Sutton Street</div><div>London EC1V 0DF</div><div>T: 020 7688 5611</div><div>F: 020 7688 5612</div><div>info@greigling.com</div><div>www.greigling.com</div></div> <div><div>© Greig Ling Limited. All rights described in Chapter IV of the Copyright, Designs and Patents Act 1988 have been asserted. This drawing is to be read in conjunction with the specification and all relevant drawings. Contractor to check all dimensions on site. Do not scale from this drawing.</div><div>Greig Ling Limited, to be advised of any variation between the drawings and site conditions.</div></div>	<div><div>Project</div><div>2 WADHAM GRADENS</div><div>LONDON, NW3</div></div> <div><div>Date</div><div>30 JULY 2007</div></div> <div><div>Scale</div><div>1:100 @A3</div></div> <div><div>Status</div><div>PLANNING</div></div> <div><div>Drawn</div><div>AB</div></div> <div><div>Checked</div><div>AG</div></div> <div><div>Approved</div><div></div></div>	<div><div>Drawing Title</div><div>ELEVATIONS</div><div>FRONT AND REAR</div><div>PROPOSED WORK</div></div> <div><div>Project Number</div><div>450</div></div> <div><div>Drawing Number</div><div>(PL)10</div></div> <div><div>Rev.</div><div>A</div></div> <div><div>Greig-Ling</div></div>
---------------------------------	--	--	--	--