







Existing
Front Elevation . Kings Cross Road

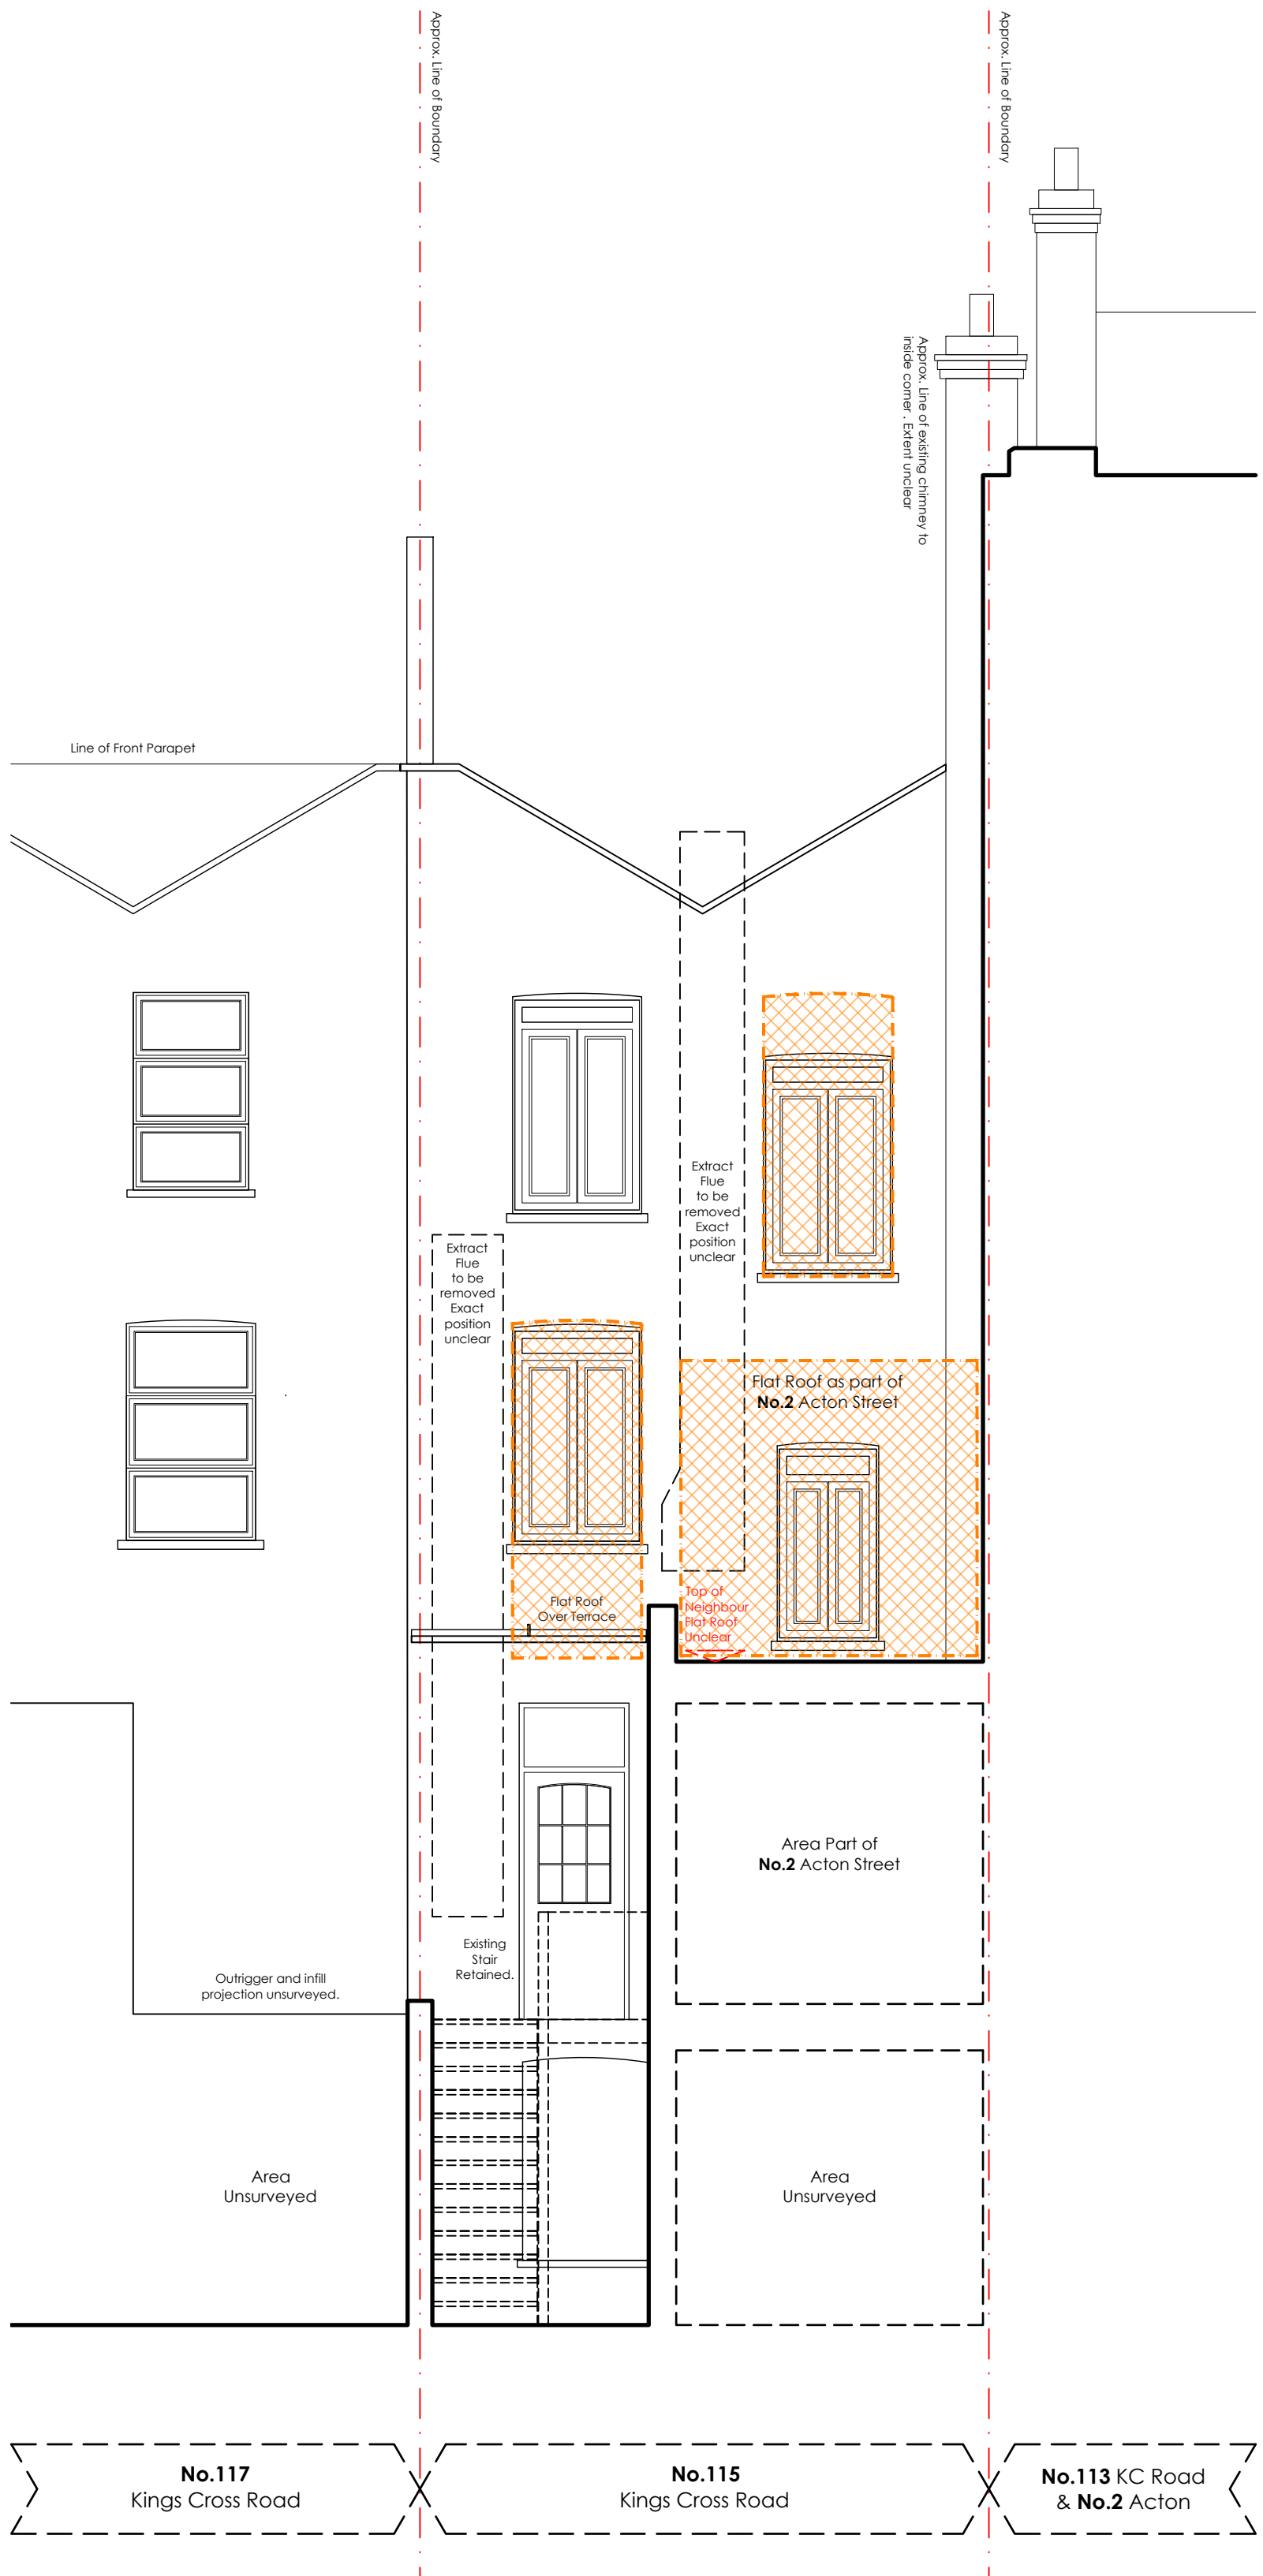

Existing
Rear Elevation . West Facing

Note . All Dimensions in mm.

-  Demolitions . Area to be demolished
-  No works to be carried out
-  Site Boundary

A	2021.09.09	prepared for submission	JW	MLR
--	2021.08.31	first issue	MLR	DA

rev . date . details . drawn by . checked by .