


EXISTING GROUND FLOOR PLAN

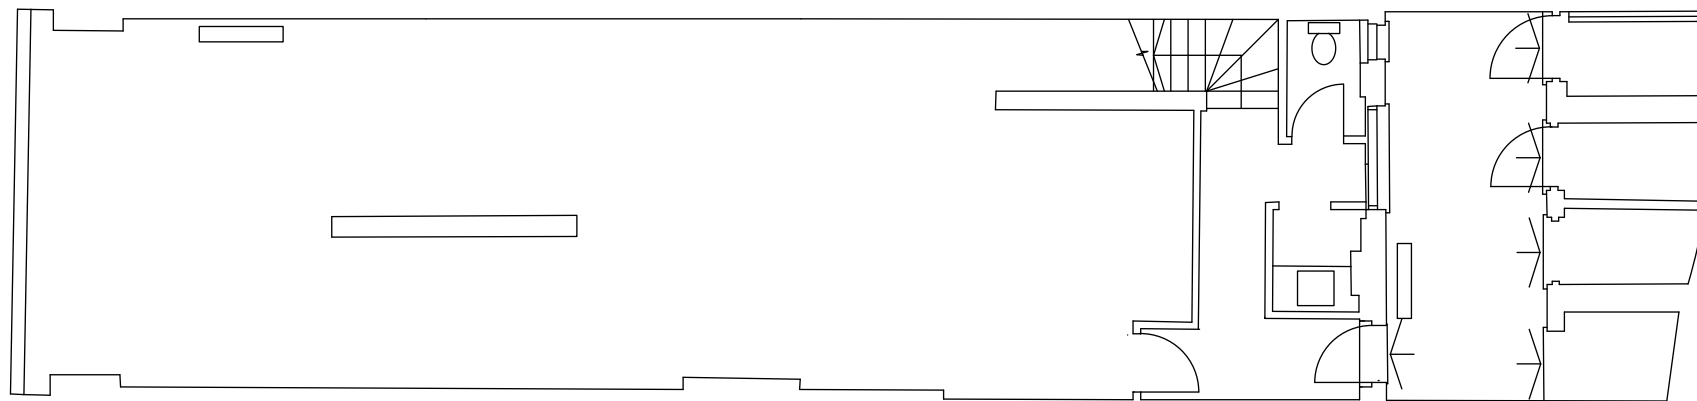

EXISTING BASEMENT PLAN



EXTERNAL SEATING APPLICATION

Notes

SITE PLAN 1:1000



REV	DATE	DESCRIPTION	BY	CHK
-	06.07.16	PRELIMINARY	KB	-

Project 216 West End Lane			
Drawing Existing Ground Floor Plan			
Job Number 15029	Drawing Number 0100	Rev 03	
Drawn KB	Date 13.01.16	Status PRELIMINARY	Scale @ A3 1:100
Do not scale from this drawing. All dimensions are to be checked on site. This drawing is to be read in conjunction with all consultants information.			



**Holland Harvey Architects**  
The Church  
33a Wadeson street  
London E2 9DR  
hello@hollandharvey.com  
+44 208 123 7454

Client

Gail's Bakery