



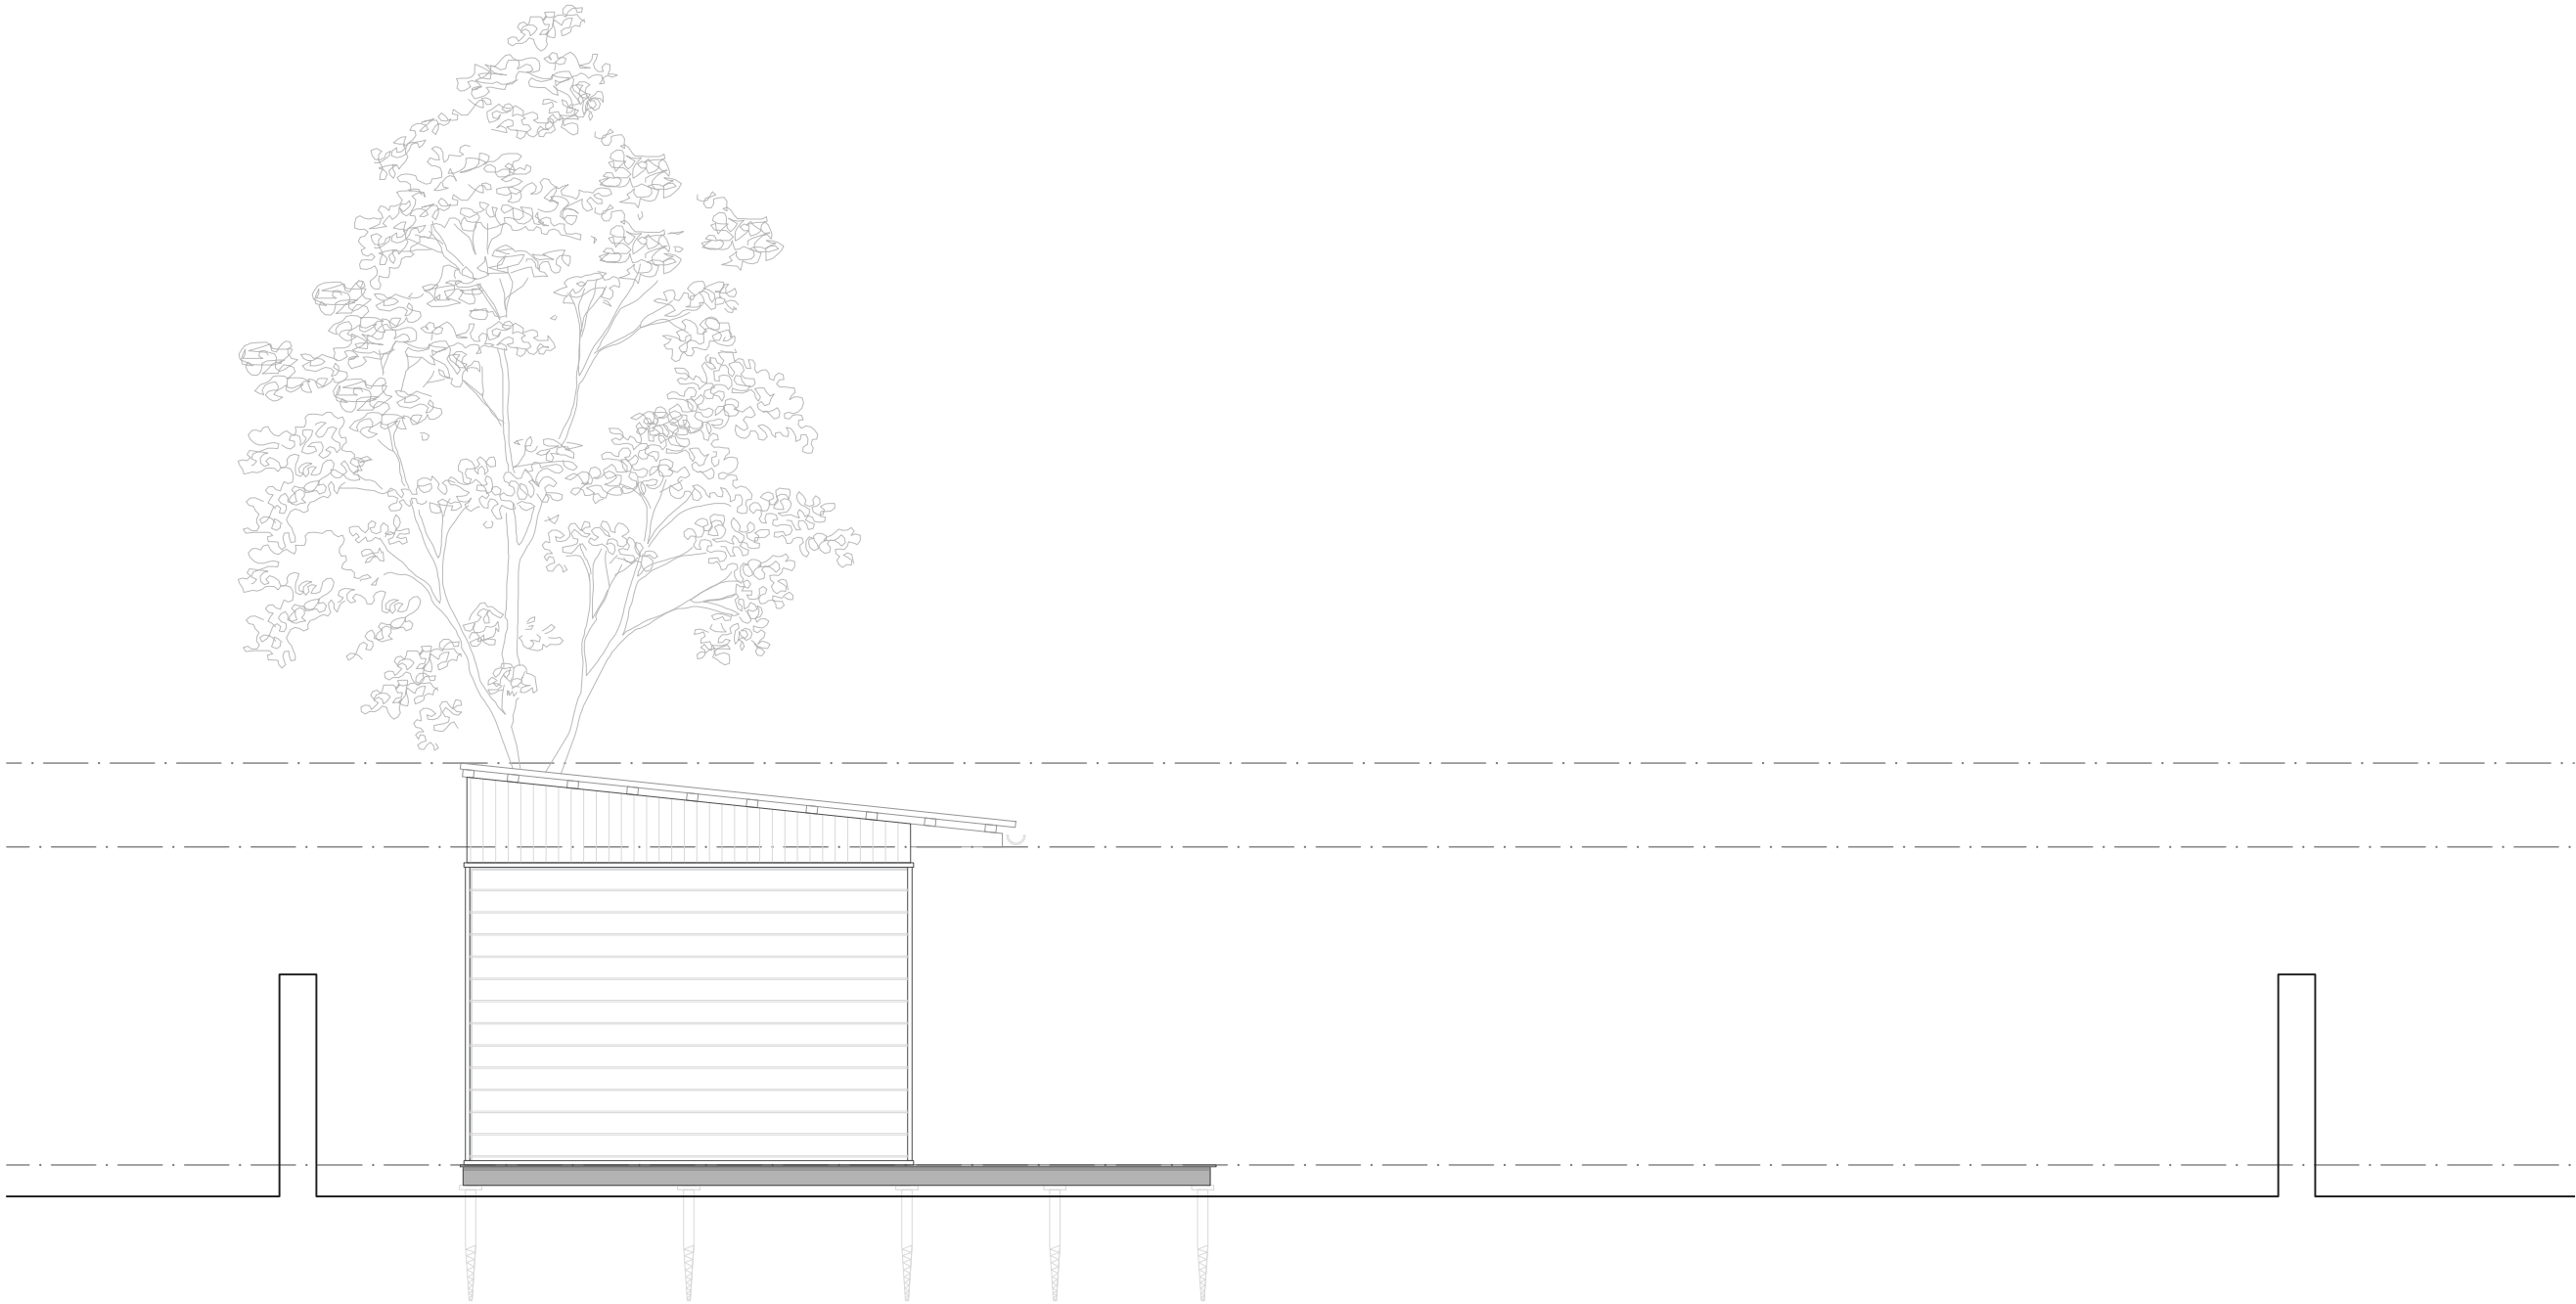

21.01 South Elevation

SCALE 1 : 50

 

SCALE 1 : 50

PLANNING

REV
B - 13.09.21 - Change in roof material and roof height

43
Compayne
Gardens

NO. CG.21/-		TITLE Proposed Elevations - South	
SCALE 1:50 @ A3		DRAWN BY RM	ISSUE P L ☒ B R ☐ C O N ☐
DATE 18th June 2021		CLIENT -	
ADDRESS -		COUNTY -	POSTCODE -