
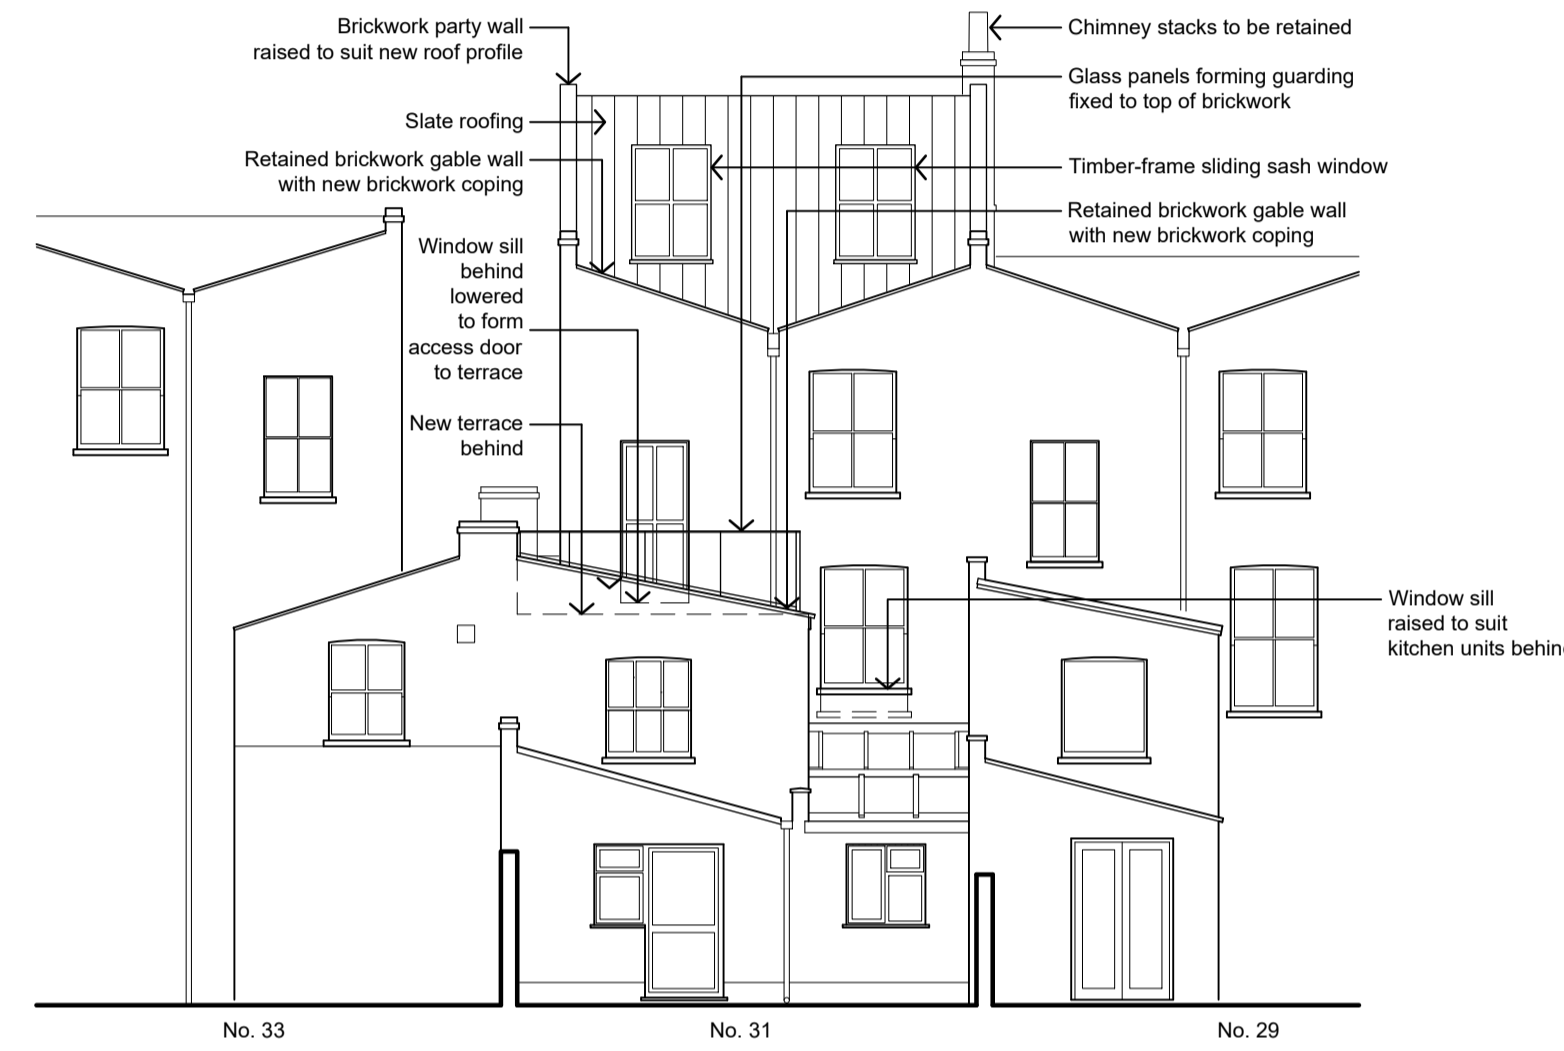


01. Proposed Third Floor Plan

02. Proposed Roof Plan




03. Proposed East Elevation / Section A

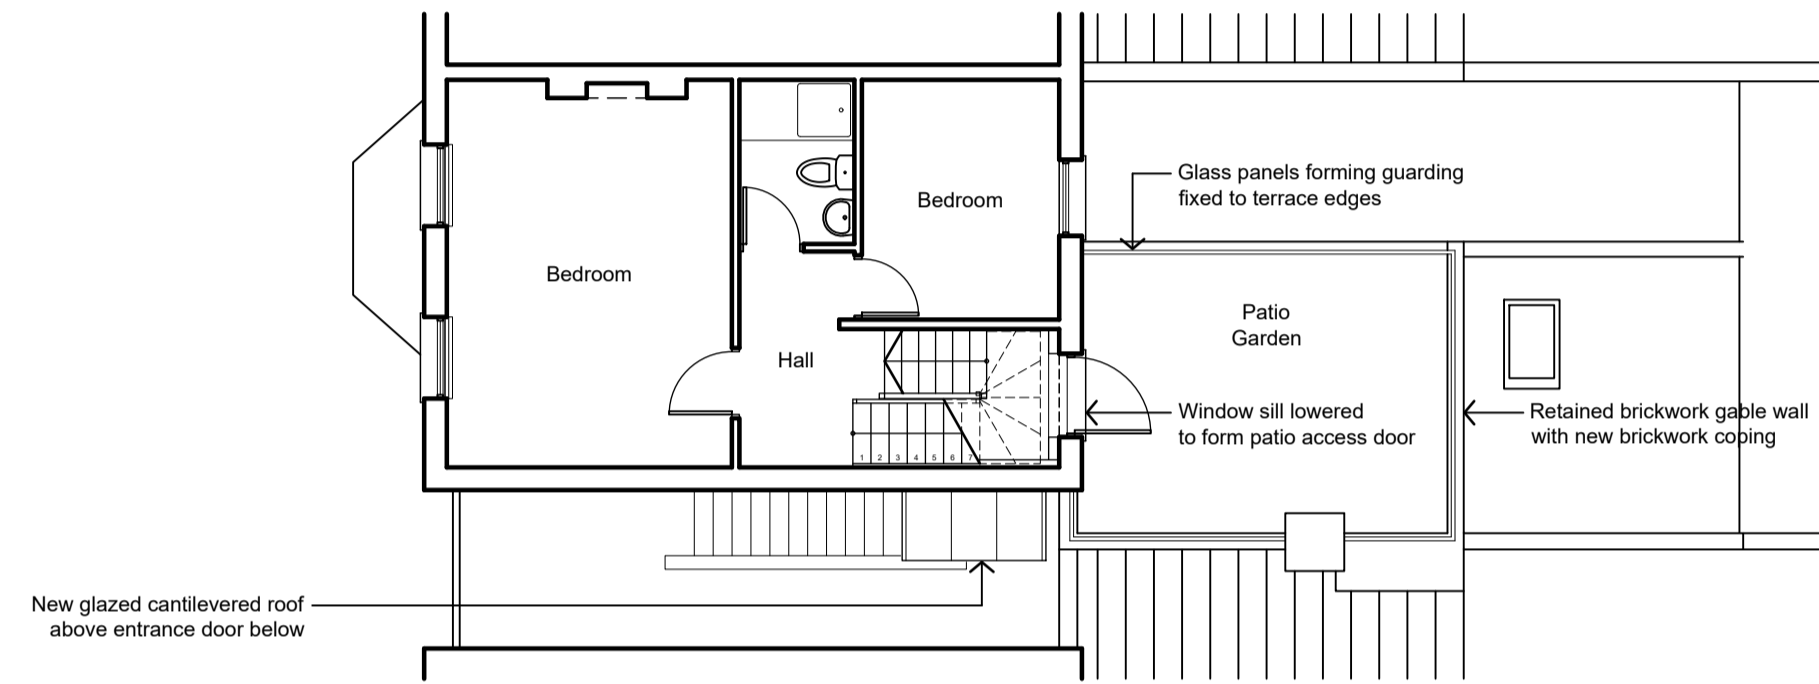

04. Proposed Second Floor Plan

05. Proposed North Elevation


06. Proposed South Elevation

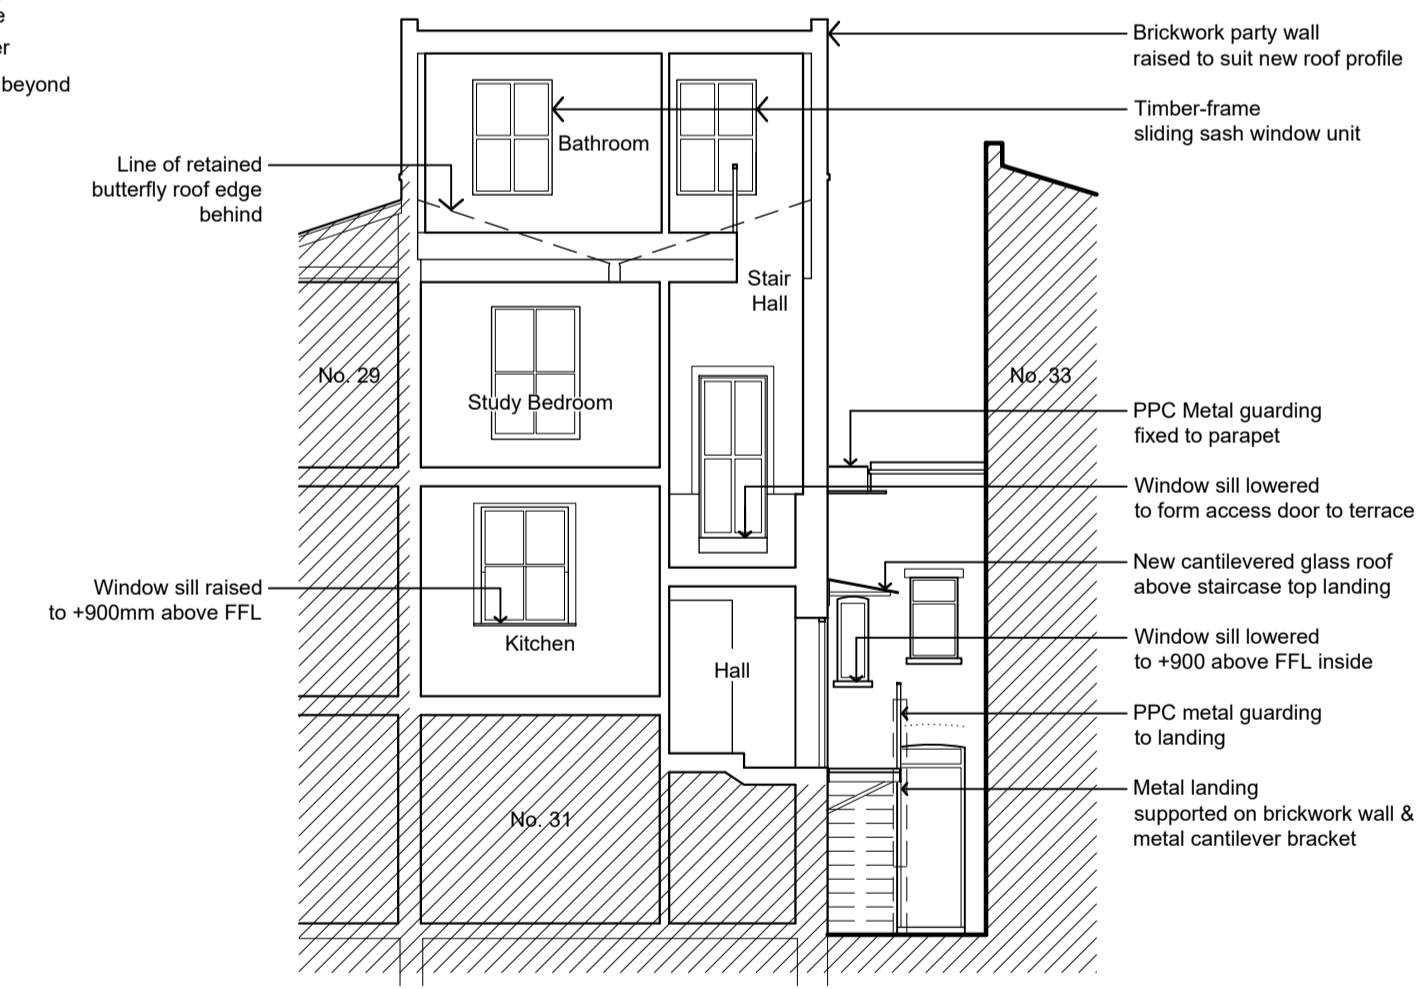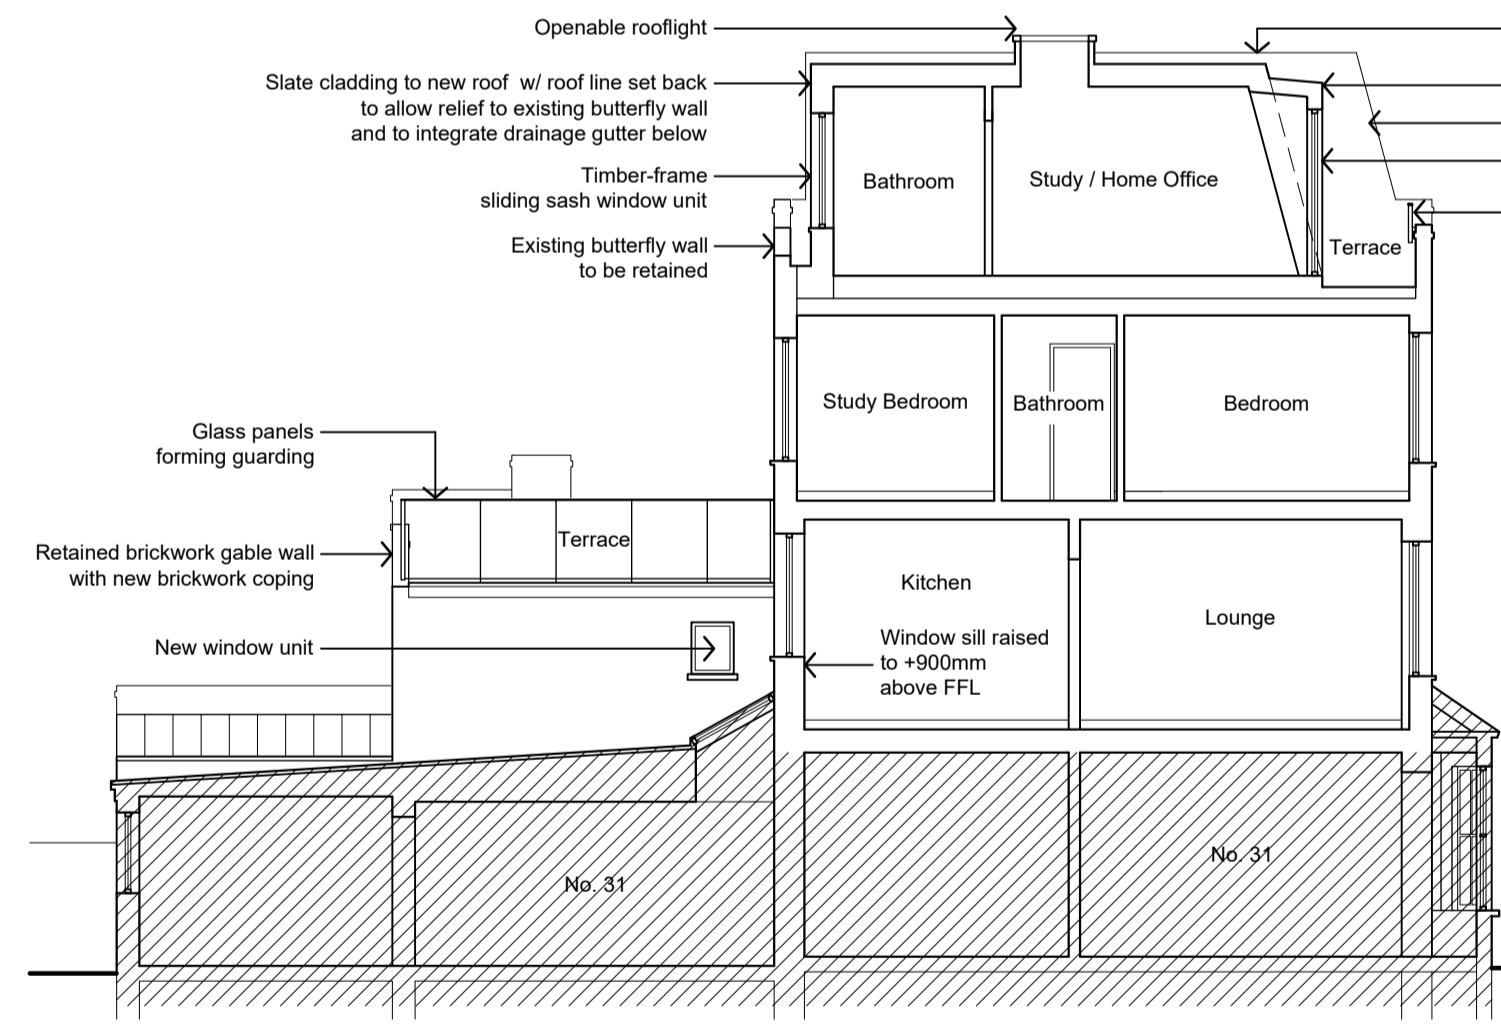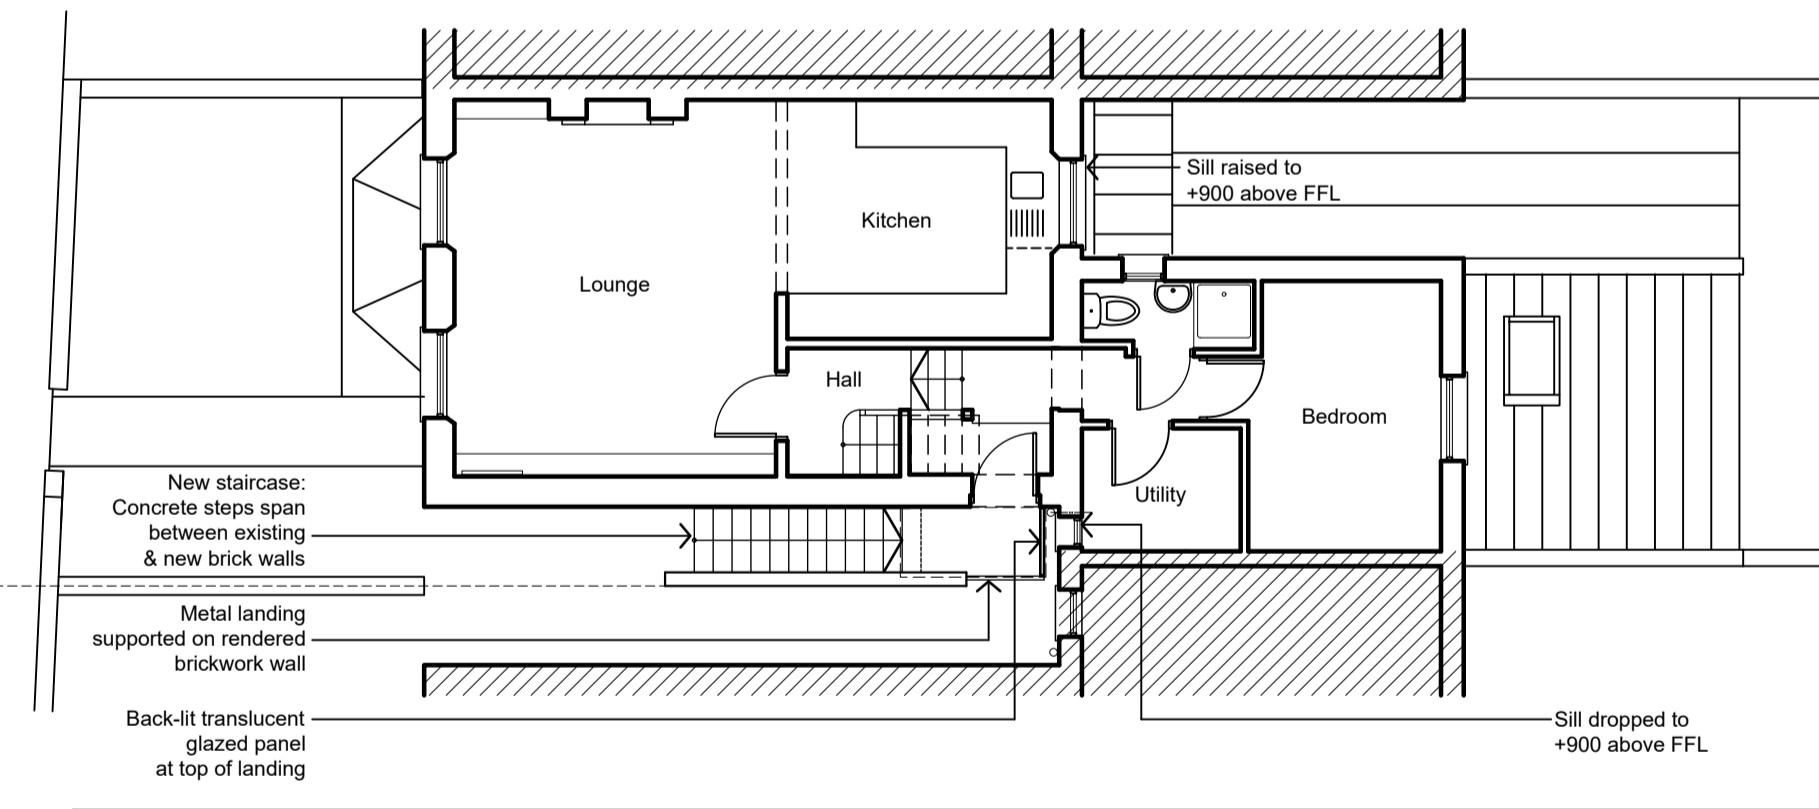

07. Proposed First Floor Plan

08. Proposed West Elevation / Section B

09. Proposed Inner South Elevation / Section C

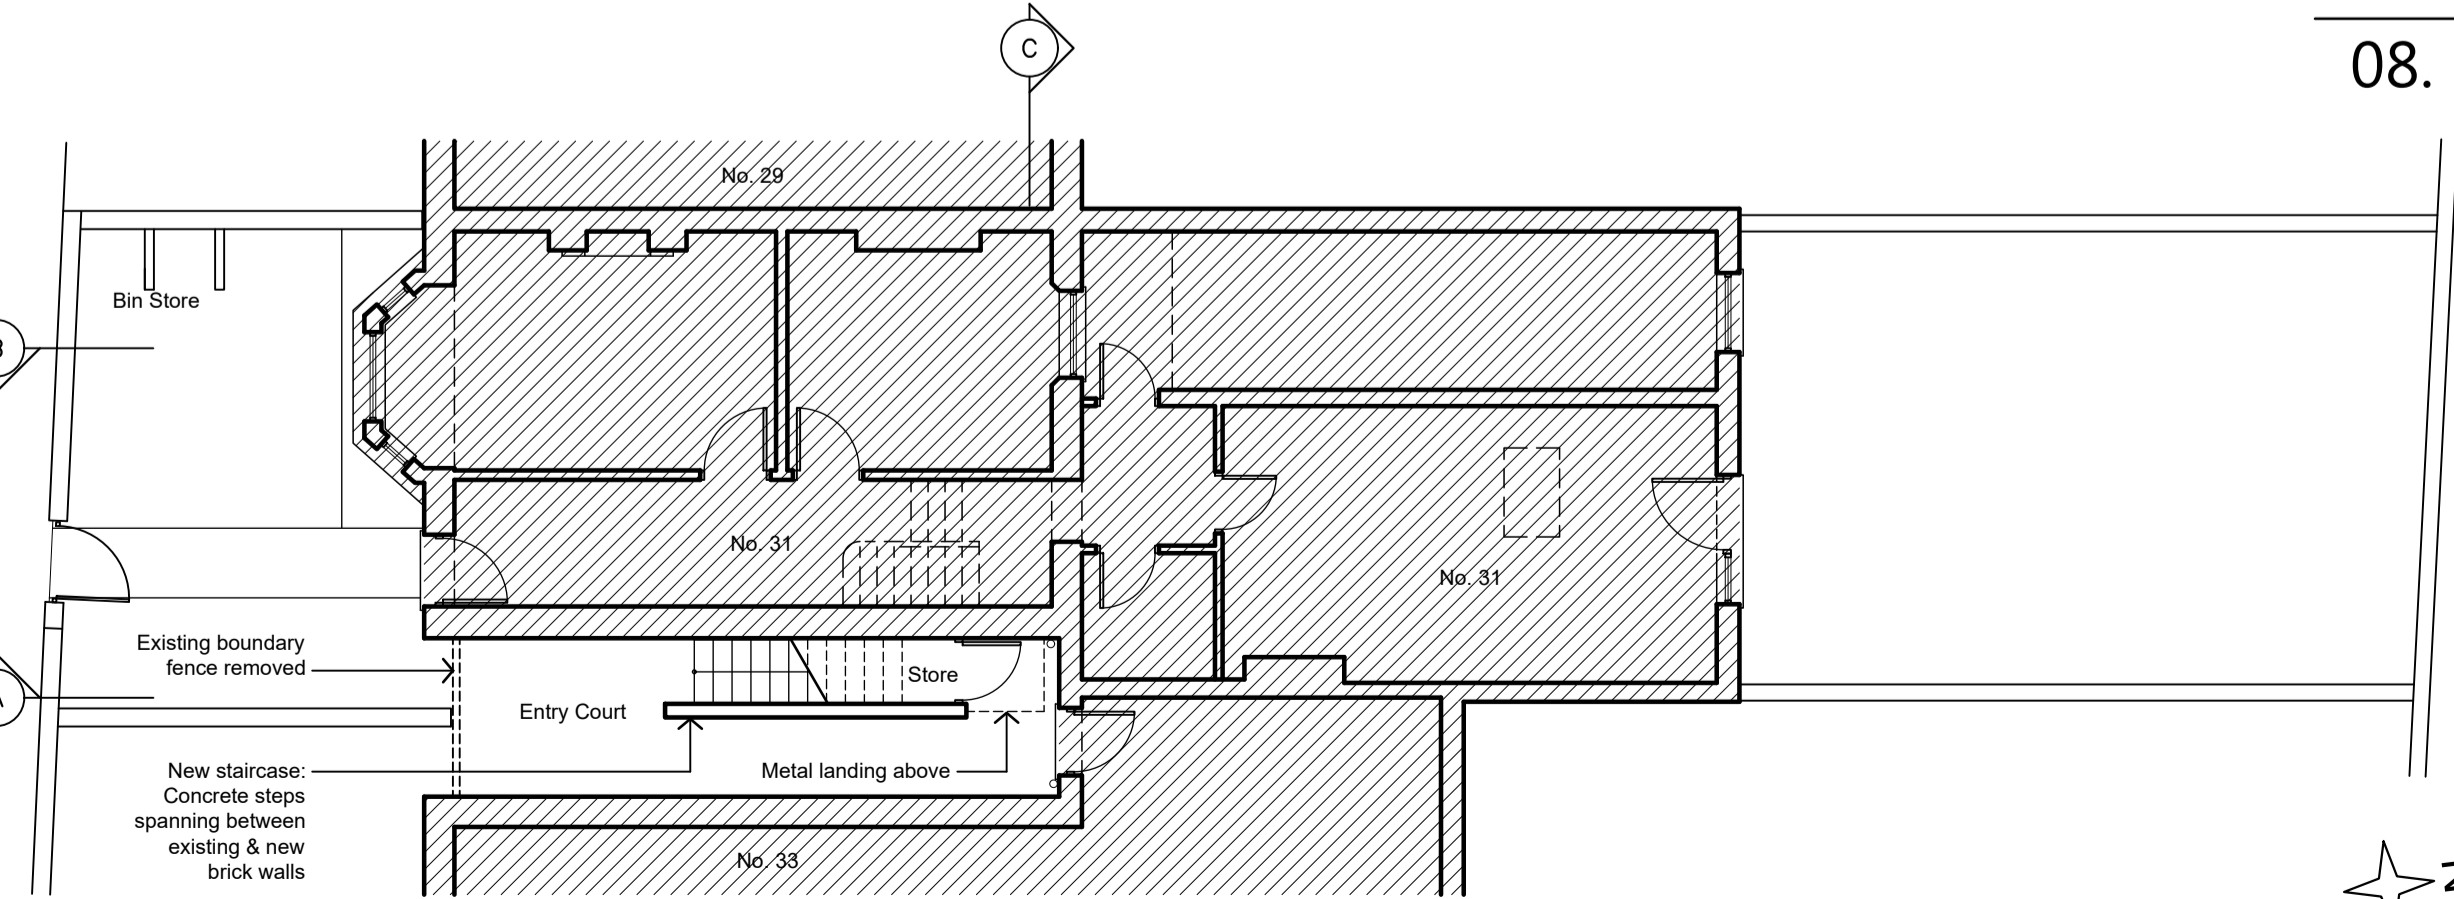

Rev. 01 27/08/21 New "mansard" roof updated per planning officer's advice  
 Rev. 00 27/05/21 First Issue

**Galvin Associates Architects**

18 Murray Mews  
 London, NW1 9RJ  
 tel: 020 7482 3701 mob: 07771 936 211  
 email: galvin.associates@gmail.com

Project 31A Falkland Road London, NW5 2PU.			
Status PRE-PLANNING			
Drawing Title Proposed Plans, Elevations & Sections			
Scale 1:100	Date May 2021	Project No. 7014	Drawn by KTG
Drawing No. A-P-01	Rev. 01	Sheet Size A1	
This drawing is copyright and remains the property of Galvin Associates Ltd. It must not be reproduced in whole or part without the written consent of the author.			

